



General Notes:
Do not scale this drawing. Work to figured dimensions only. This drawing is copyright of THS Concepts and should only be reproduced with their express permission. Check all dimensions on site. Any discrepancies should be reported to THS Concepts prior to commencement.

Key:
CH = Window cill height
WH = Window opening height
FFL = Finished floor level
SFL = Structural floor level
(xxxx) = Distance from floor to U/S of ceiling/opening
x 0.000 = Spot height

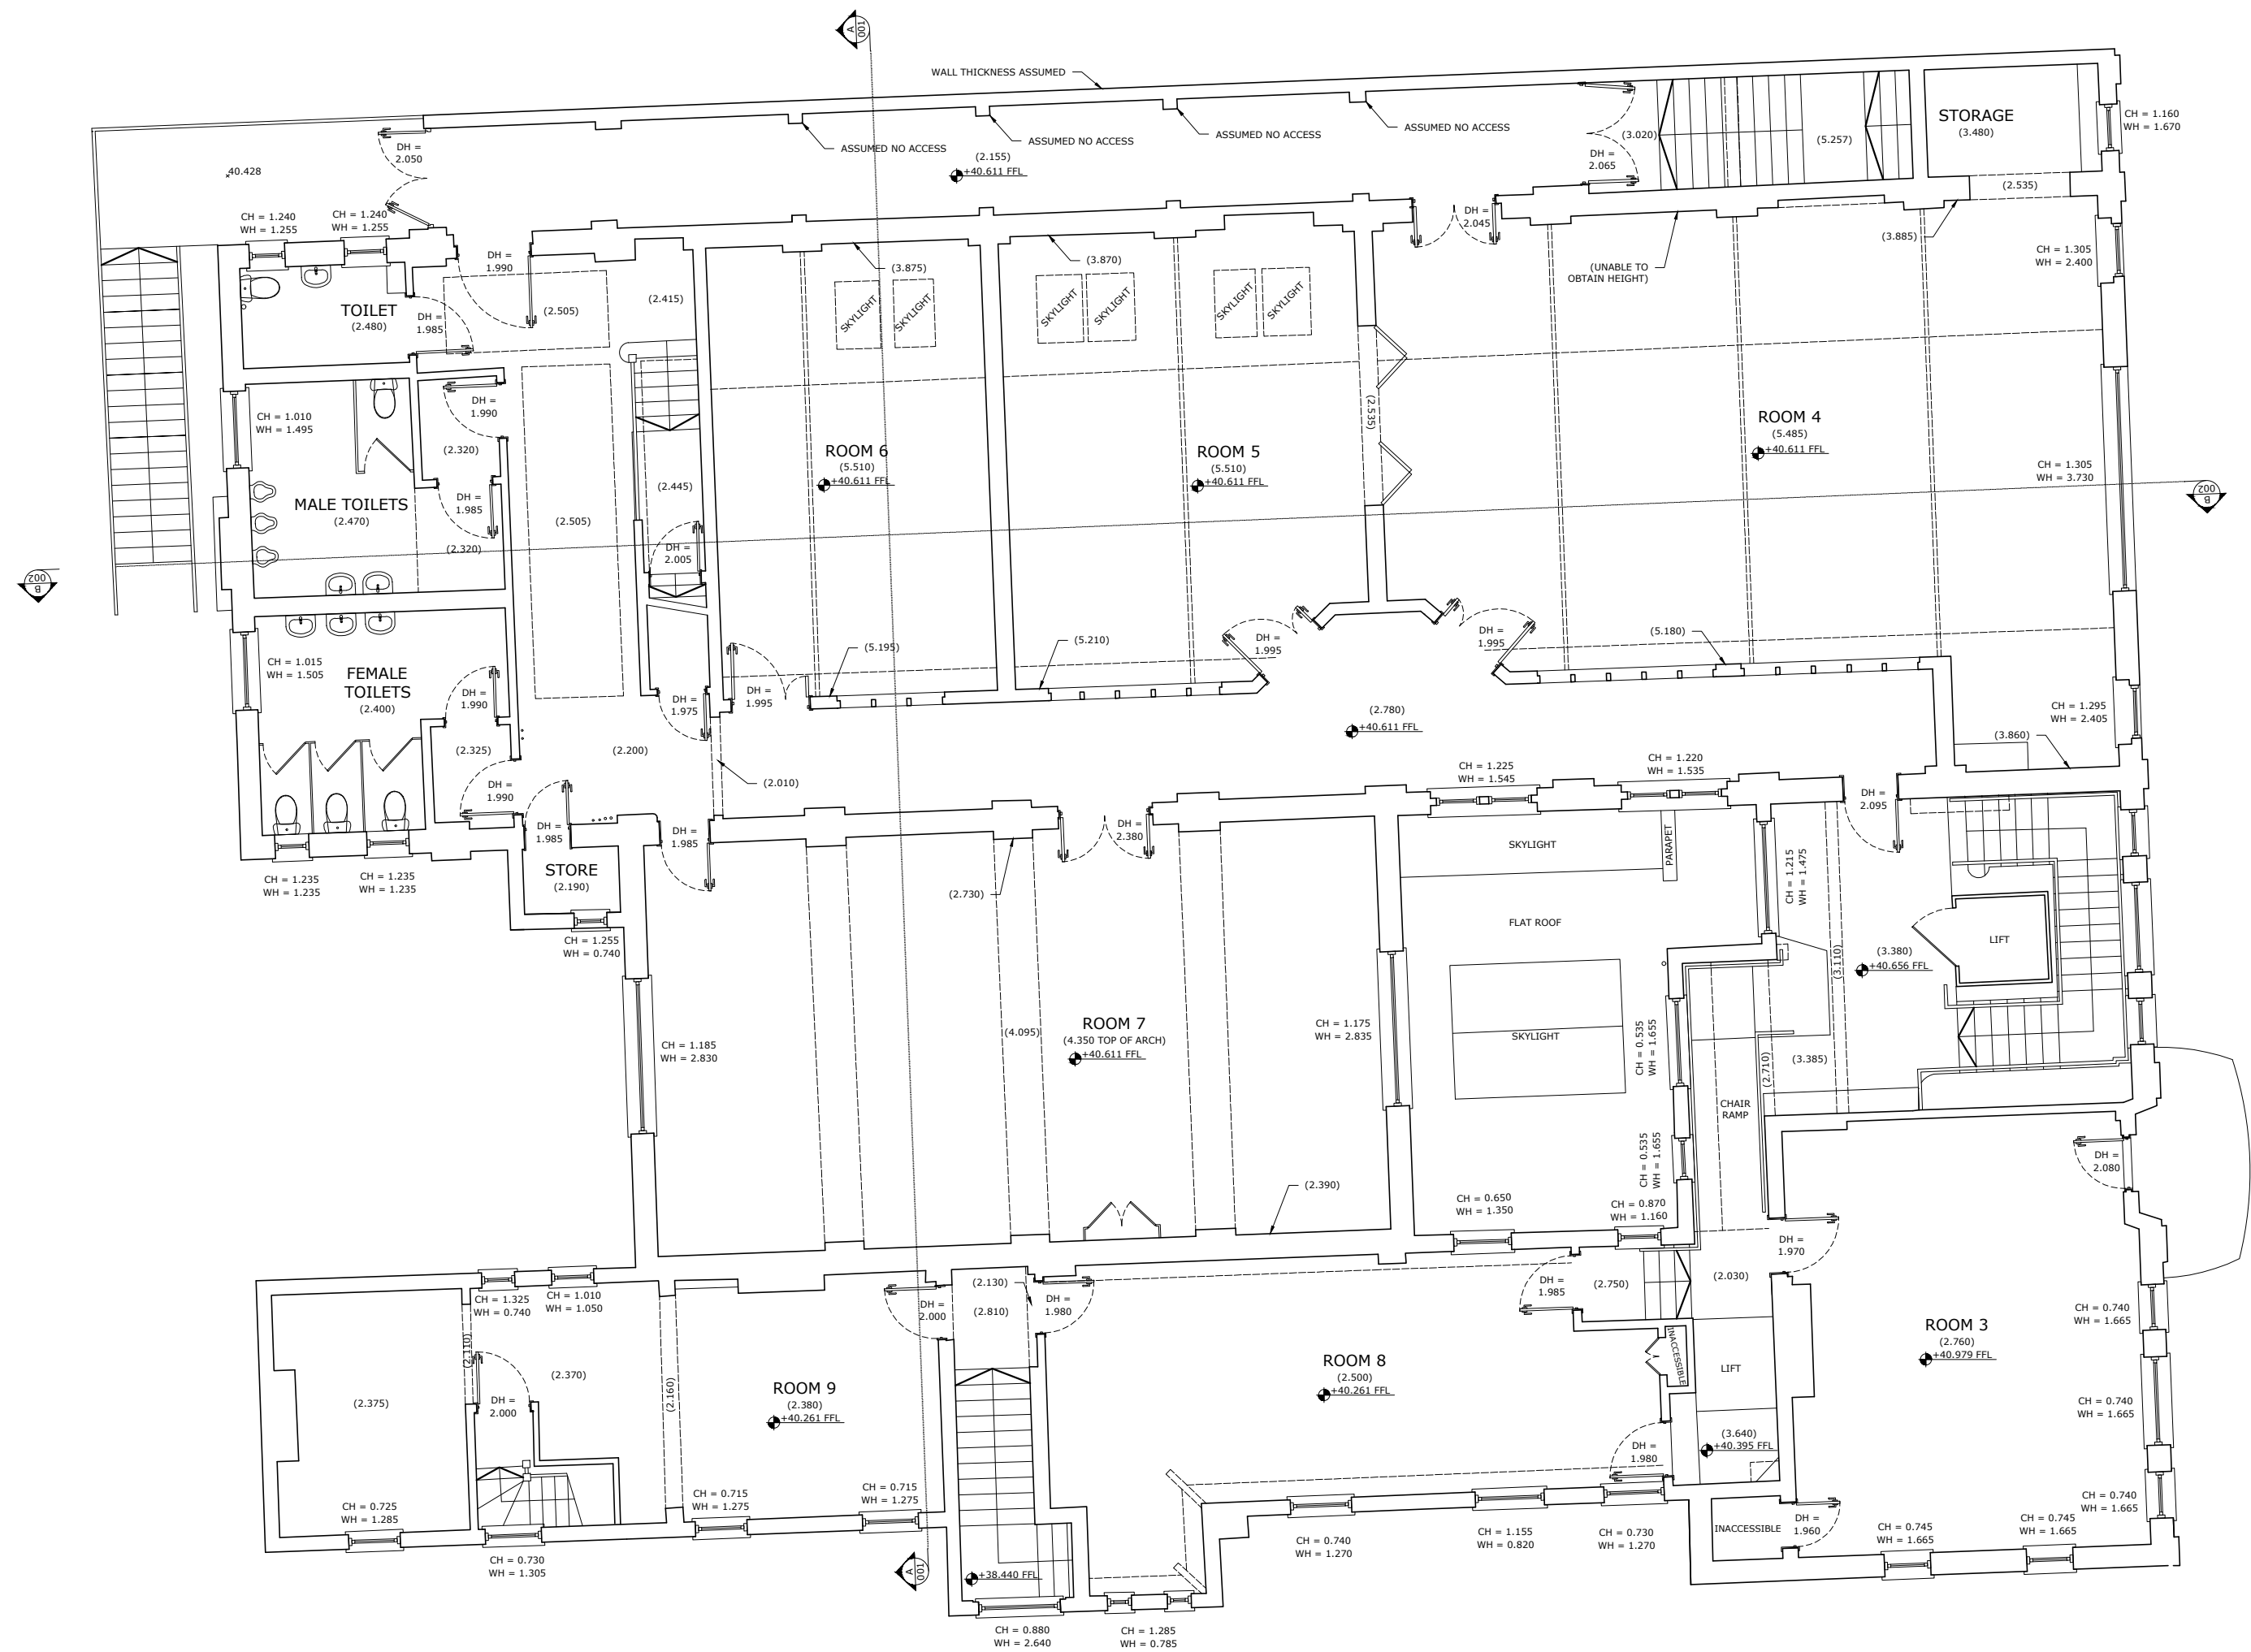

FIRST FLOOR PLAN
SCALE 1:100
0 1 2 3 4 5m

Revisions			
No.	Date	By	Comment
-	13.03.18	JB	First Issue

 

Drawing Title
First Floor Plan

Property
Leigh Community Centre,
Leigh-on-Sea,
Essex, SS9 1SP

Client
Johnson Gillies

Job Reference	Drawing No	Revision
1908	002	-

Status
Information Only

Drawn by	Surveyed by
JB/TA	JB/TA

Scale	Original Size
As Shown	A2

THS CONCEPTS
LAND - ARCHITECTURAL SURVEYING

A: THS Concepts LTD / 92 Bellhouse Lane
Leigh-on-Sea / Essex / SS9 4PQ

T: 0208 935 5160 E: info@ths-concepts.co.uk
W: www.ths-concepts.co.uk