



NOTES


- All dimensions and levels are to be checked on site.
- Any discrepancies are to be reported to the architect before any work commences.
- This drawing shall not be scaled to ascertain any dimensions. Work to figured dims only.
- This drawing shall not be reproduced without express written permission from AEW.
- Title overlay drawings and ownership boundaries are produced using all reasonable endeavors. AEW cannot be responsible for the accuracy or scale discrepancy of base plans supplied to them.

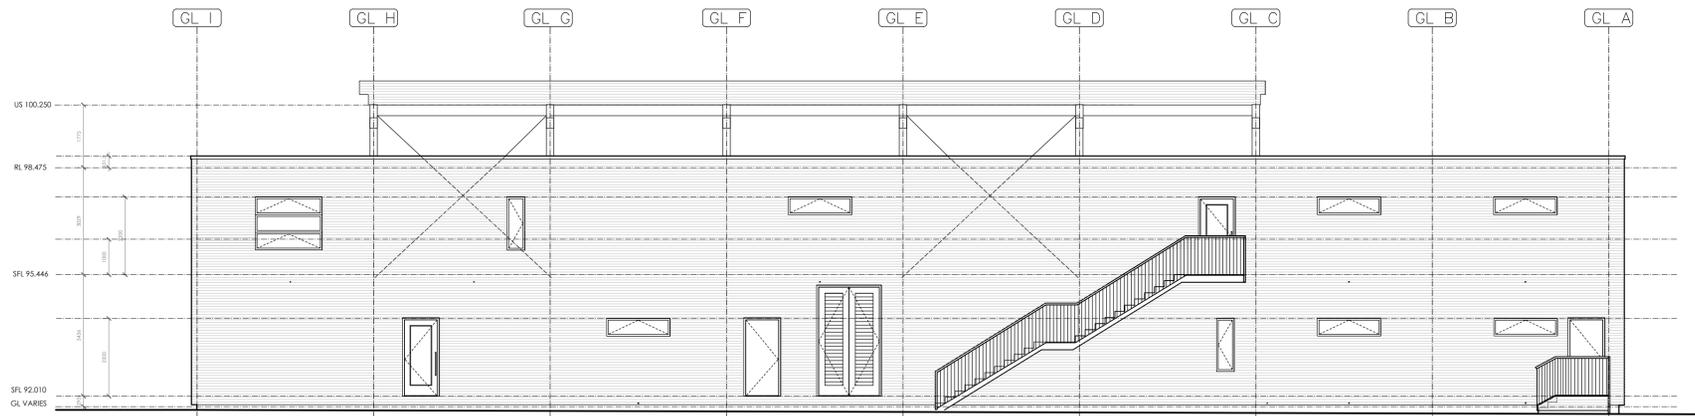


Existing East Elevations- Scale 1:100

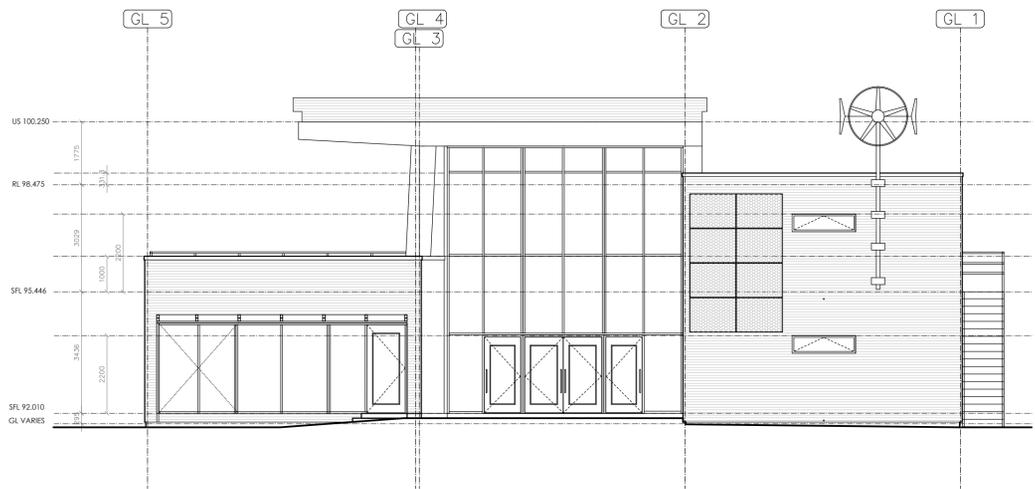


Existing South Elevations- Scale 1:100

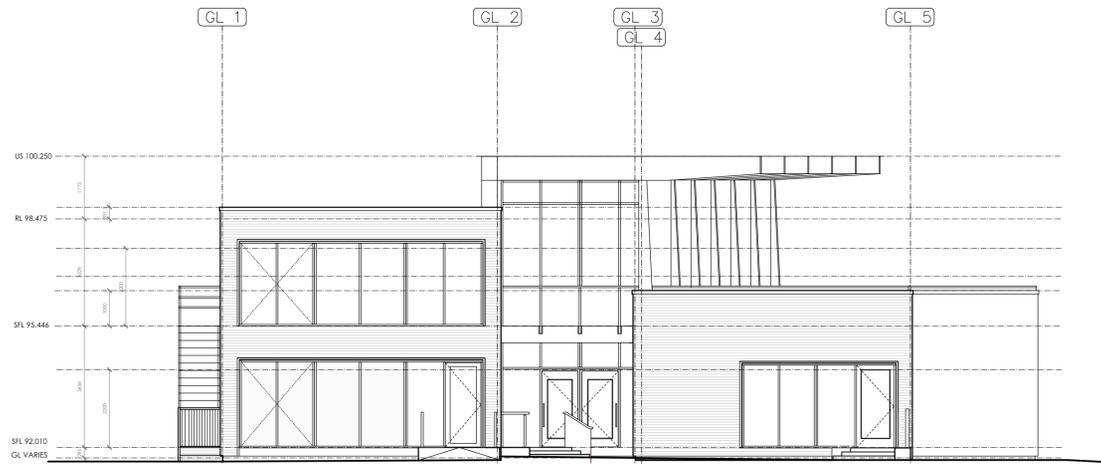

Existing North Elevations- Scale 1:100

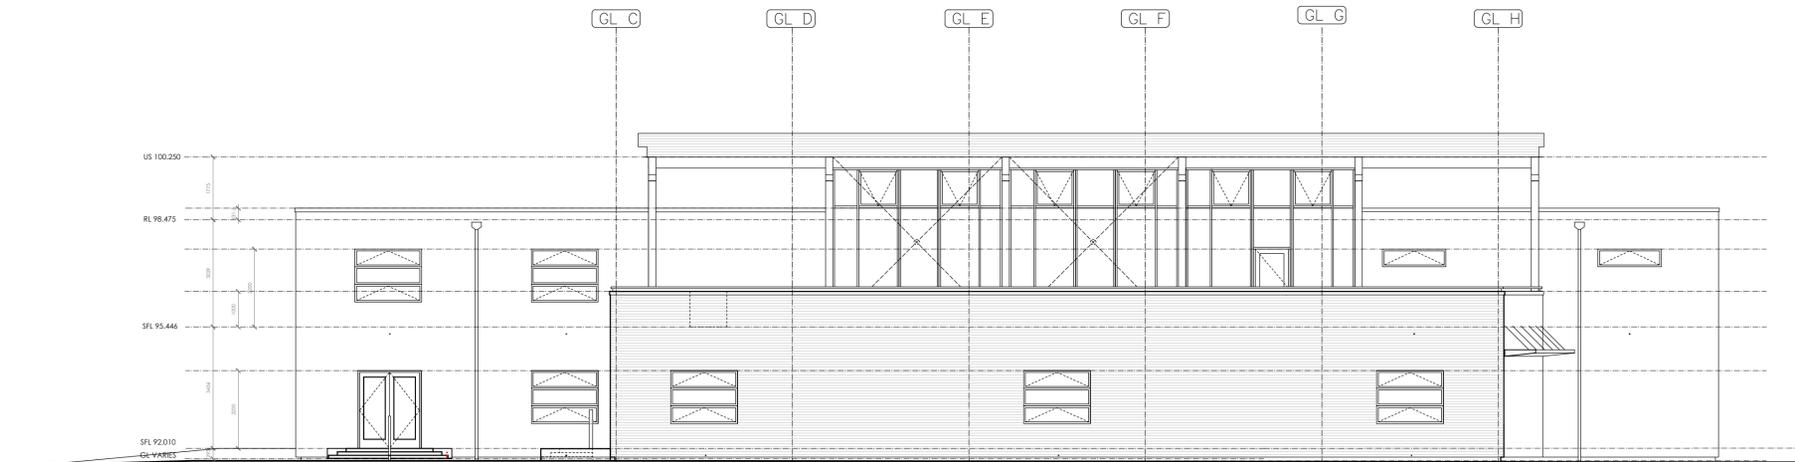

Existing West Elevations- Scale 1:100

 

REV	Date	Drawn by:-	Checked by:-
Status Purpose of Issue			
S1	INFORMATION		
drawing stage Feasibility			
client FORESTRY COMMISSION ENGLAND			
project DALBY FOREST VISITORS CENTRE REFURBISHMENT			
drawing title EXISTING ELEVATIONS			
date	03-09-2017	drawn	EO
scale@A1	1:100	checked	AC

