



PLAYING FIELD

PETANQUE

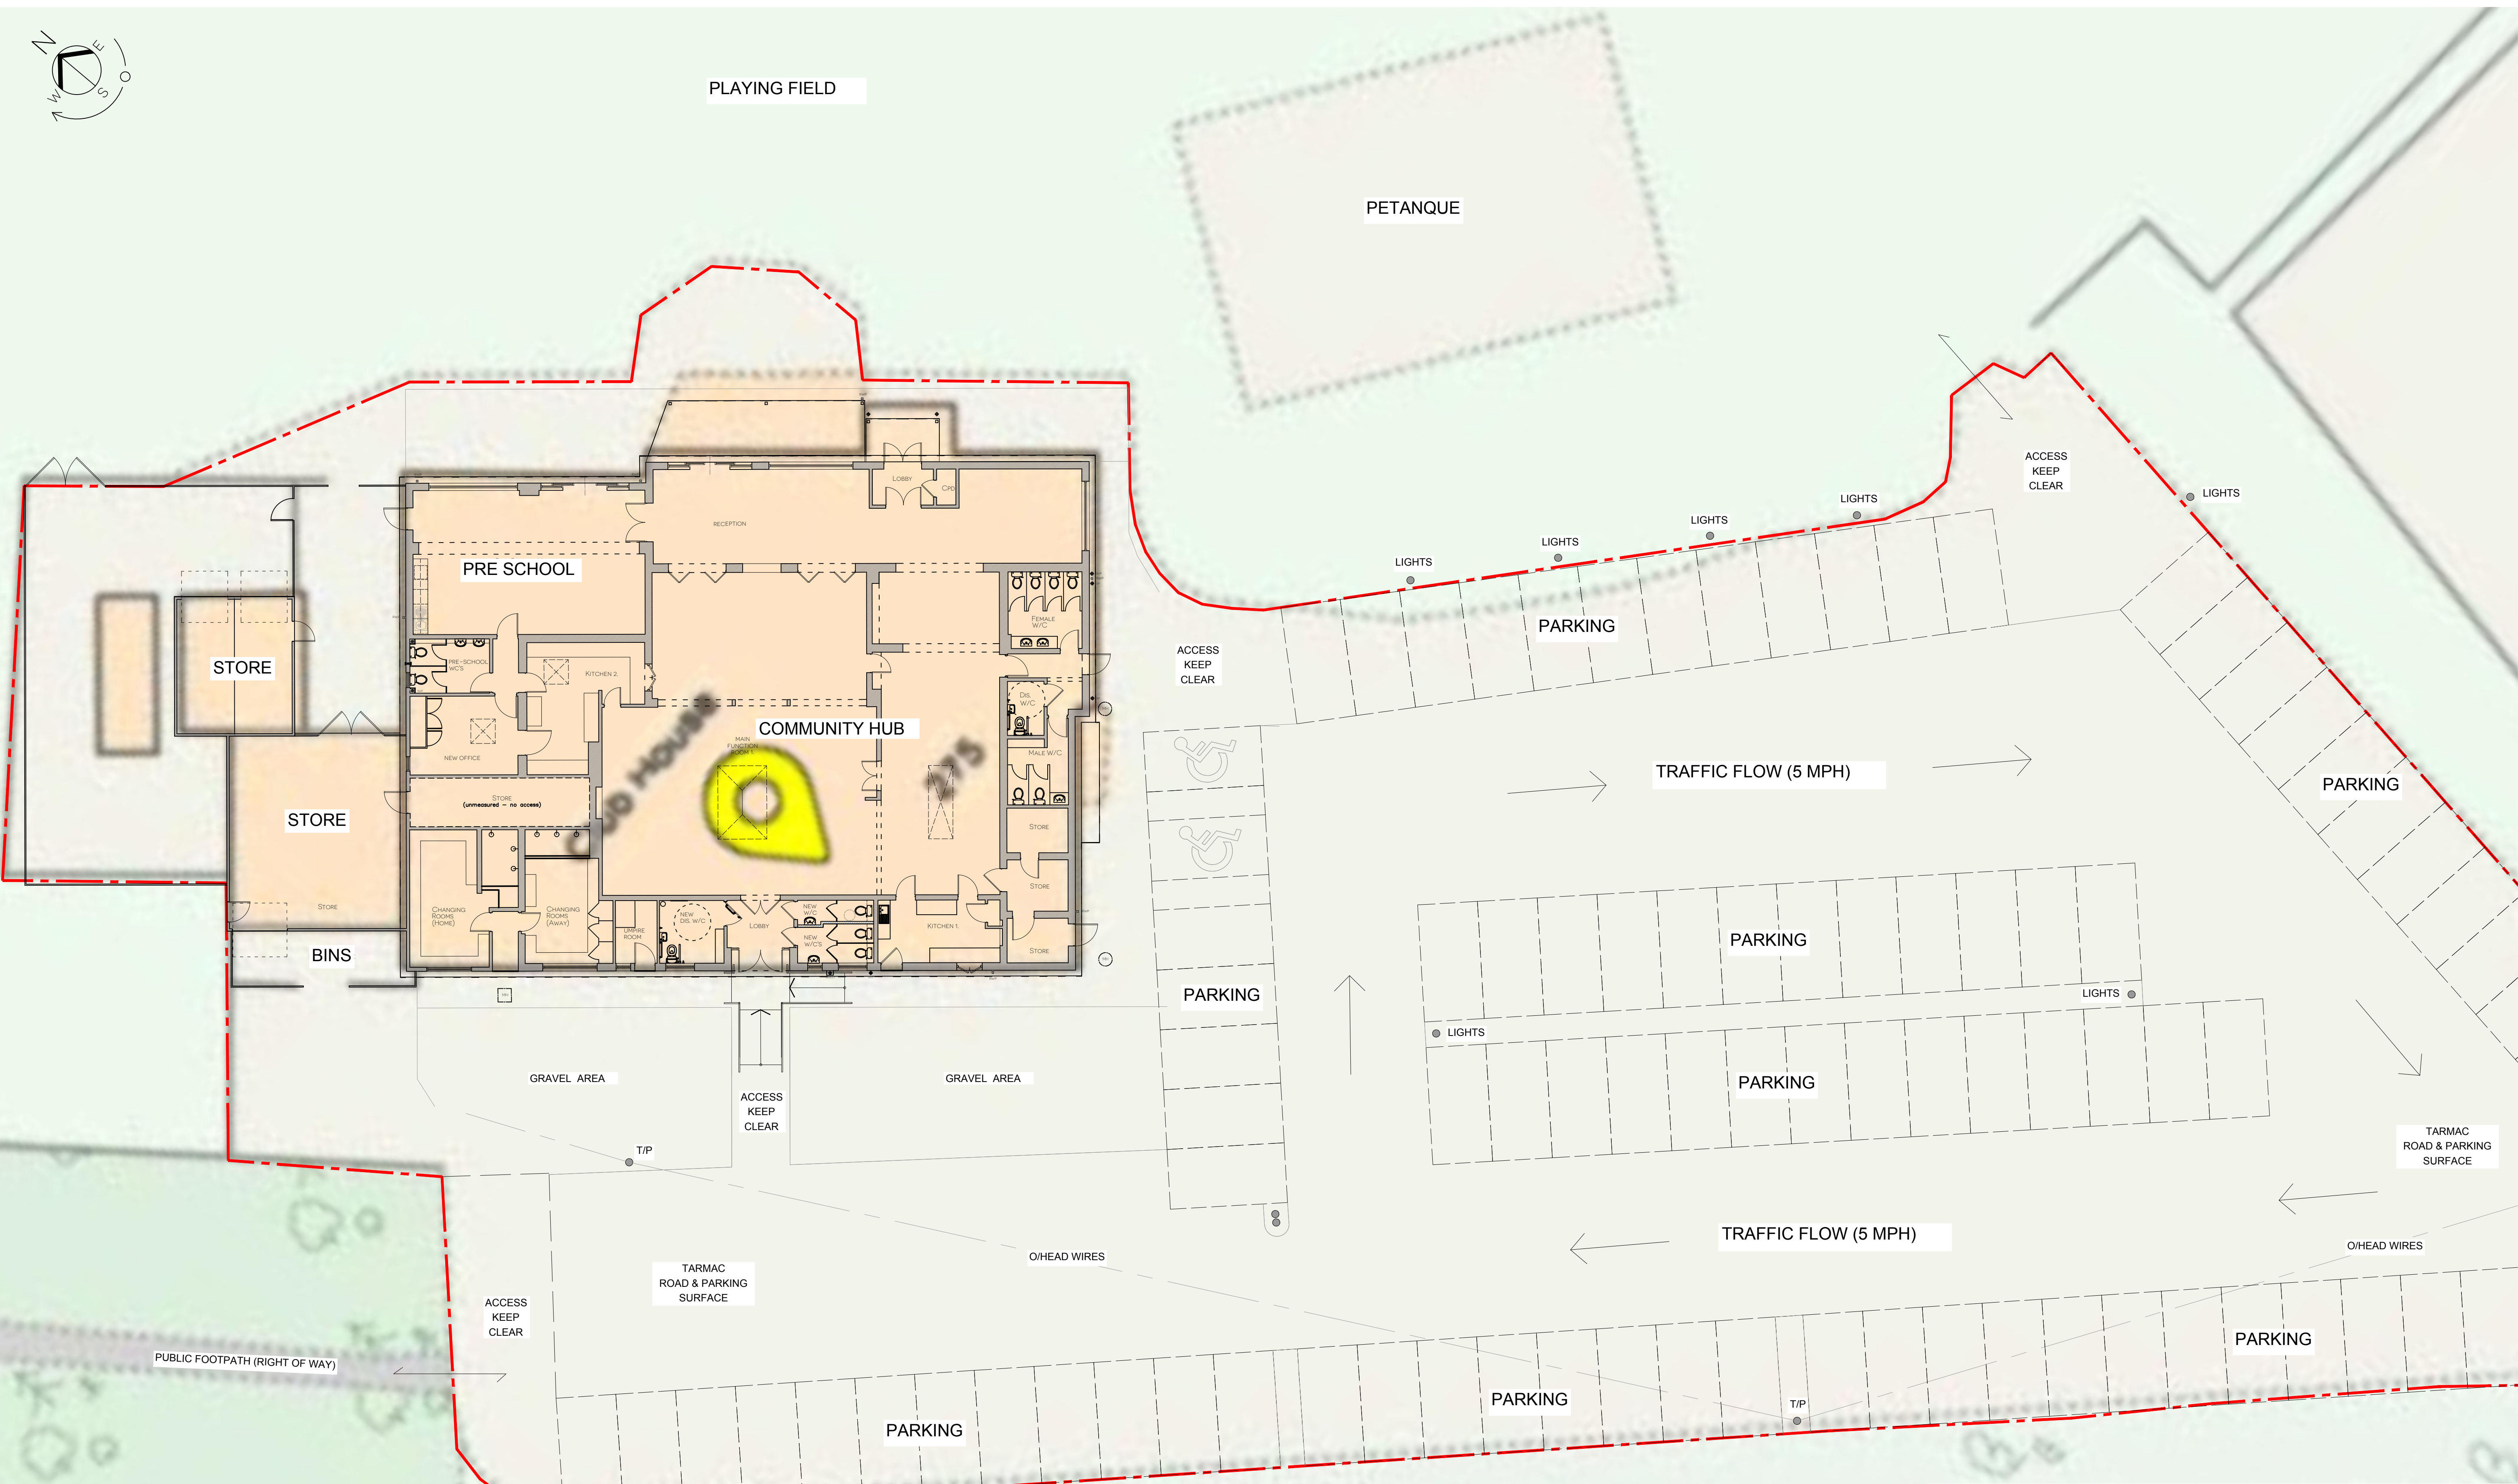

PROPOSED SITE PLAN - COMMUNITY HUB
SCALE: 1:125 @ A1

 

WD-1703-101

B

WORKING DRAWING

TITLE: PROPOSED SITE PLAN - COMMUNITY HUB

PROJECT: 275 CHRISTCHURCH ROAD, WEST PARLEY, BH22 8SQ

CLIENT: WEST PARLEY PARISH COUNCIL

SCALE: 1:125 @ A1 DATE: MAR 2024 DRAWN BY: PJR

SPASE

architects . surveyors

01305 301302 | OFFICE@SPASE.CO.UK | WWW.SPASE.CO.UK

B	ROOF LANTERN AMENDMENT PROPOSAL OVER COMMUNITY HUB	PJR	18 JULY 2024
A	PROPOSED FLOOR PLAN LAYOUT SHOWN	PJR	13 JUNE 2024
REV	AMENDMENT	BY	CHECK DATE

THIS DRAWING IS COPYRIGHT AND PROPERTY OF SPASE LTD. THIS DRAWING AND DESIGN IS FOR USE SOLELY IN CONNECTION WITH THE PROJECT DESCRIBED AND MUST NOT BE REISSUED, LOANED OR COPIED WITHOUT WRITTEN CONSENT. VERIFY ALL DIMENSIONS AND SETTING OUT ON SITE BEFORE COMMENCING ANY WORK OR PREPARING SHOP DRAWINGS. DO NOT SCALE FROM THE DRAWINGS. REPORT ALL APPARENT DISCREPANCIES, ERRORS AND OMISSIONS TO SPASE LTD. ALL MATERIALS, COMPONENTS AND WORKMANSHIP ARE TO COMPLY WITH THE RELEVANT BRITISH STANDARDS, CODES OF PRACTICE AND APPROPRIATE MANUFACTURERS RECOMMENDATIONS.