


GA GROUND FLOOR PLAN

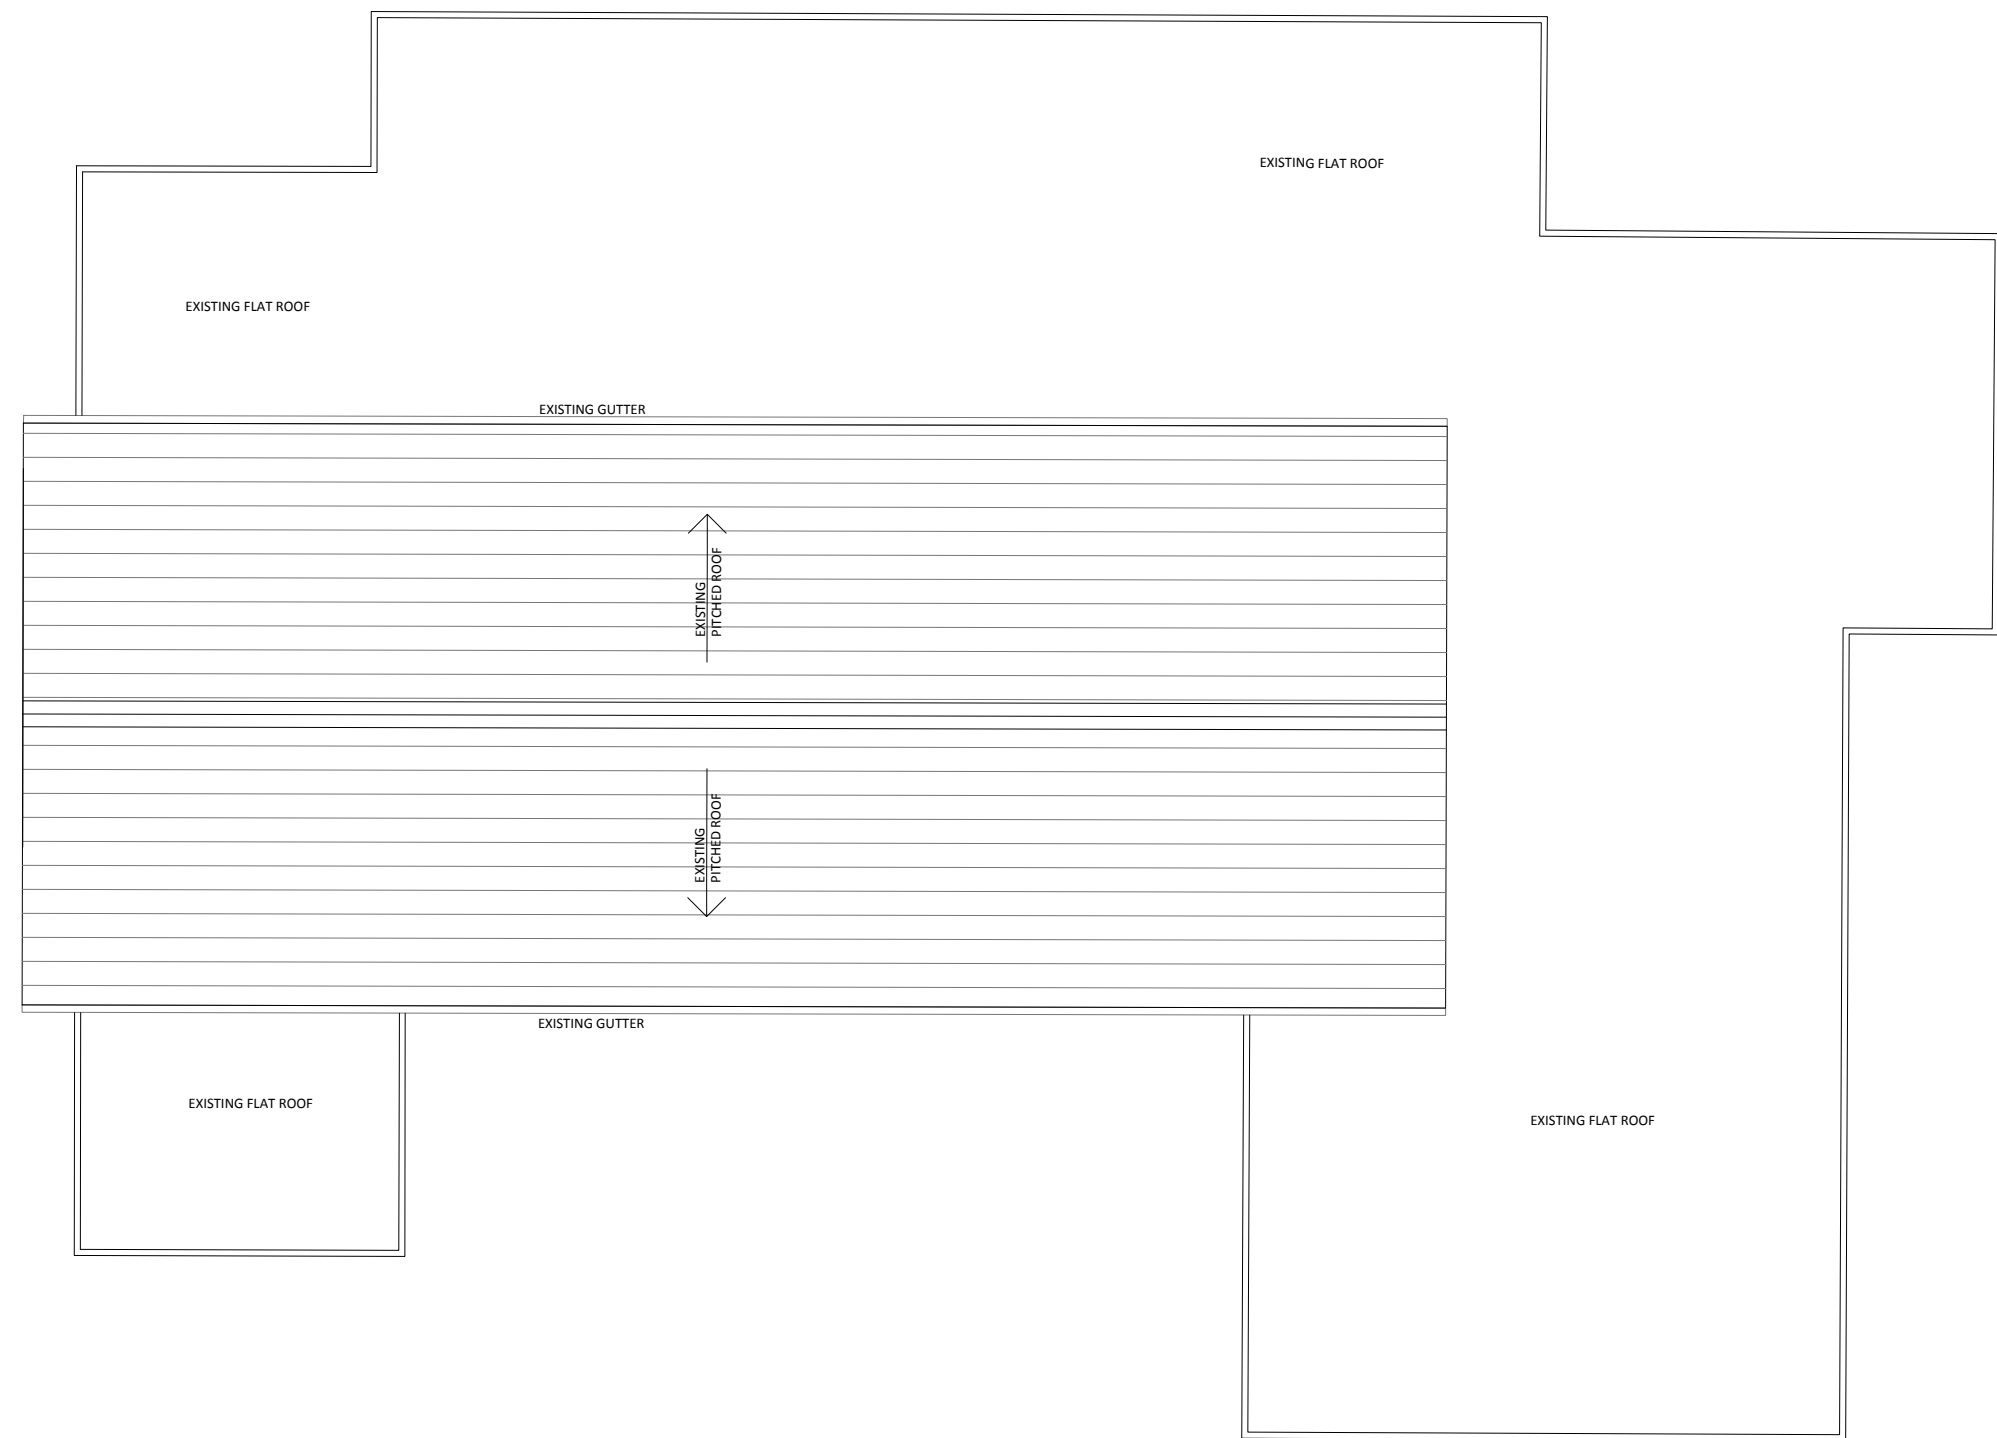

GA ROOF PLAN

NOTES

This drawing to be read in accordance with the specification/Bills of Quantities and related drawings.

No Dimensions to be scaled from this drawing. All stated dimensions to be verified on site and the Architect notified of any discrepancies.

0 100

Scale bar 100mm at 1:1

NOTE:

LOCATION OF EXISTING FLAT ROOF INTERNAL DOWNPipe OUTLETS ARE UNKNOWN AND TO BE ESTABLISHED THROUGH SITE INVESTIGATION.

FOR INFORMATION

REV	DATE	NOTE	BY
-----	------	------	----

Project

LEMSFORD VILLAGE HALL
BROCKET ROAD
WELWYN GARDEN CITY
HERTFORDSHIRE

Title

PROPOSED EXTENSION
& ALTERATION WORKS
EXISTING GA GROUND FLOOR
& ROOF PLAN

Scale 1:100	@ A1	Date MAY 19
Drawn RG	Checked AG	
Drawing Number 8067_002	Revision	