
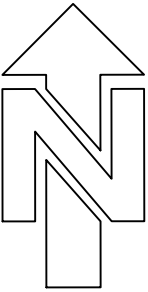


FLOOR PLANS HAVE BEEN PRODUCED FOR THE ROYAL INSTITUTION OF CORNWALL TO A PRE-DETERMINED SPECIFICATION.

WHERE CRITICAL DIMENSIONS ARE REQUIRED, ALWAYS MEASURE ON SITE.

WHEREVER POSSIBLE, THE LINES OF WALLS, DOORS, WINDOWS etc. HAVE BEEN TAKEN AT 1.5m AFFL TO INDUSTRY STANDARDS.

SMT ASSOCIATES RETAIN THE ORIGINAL COPY OF DRAWINGS AND ANY ALTERATIONS OR UPDATES SHOULD BE PASSED TO SMT ASSOCIATES ELECTRONICALLY FOR UPDATING.

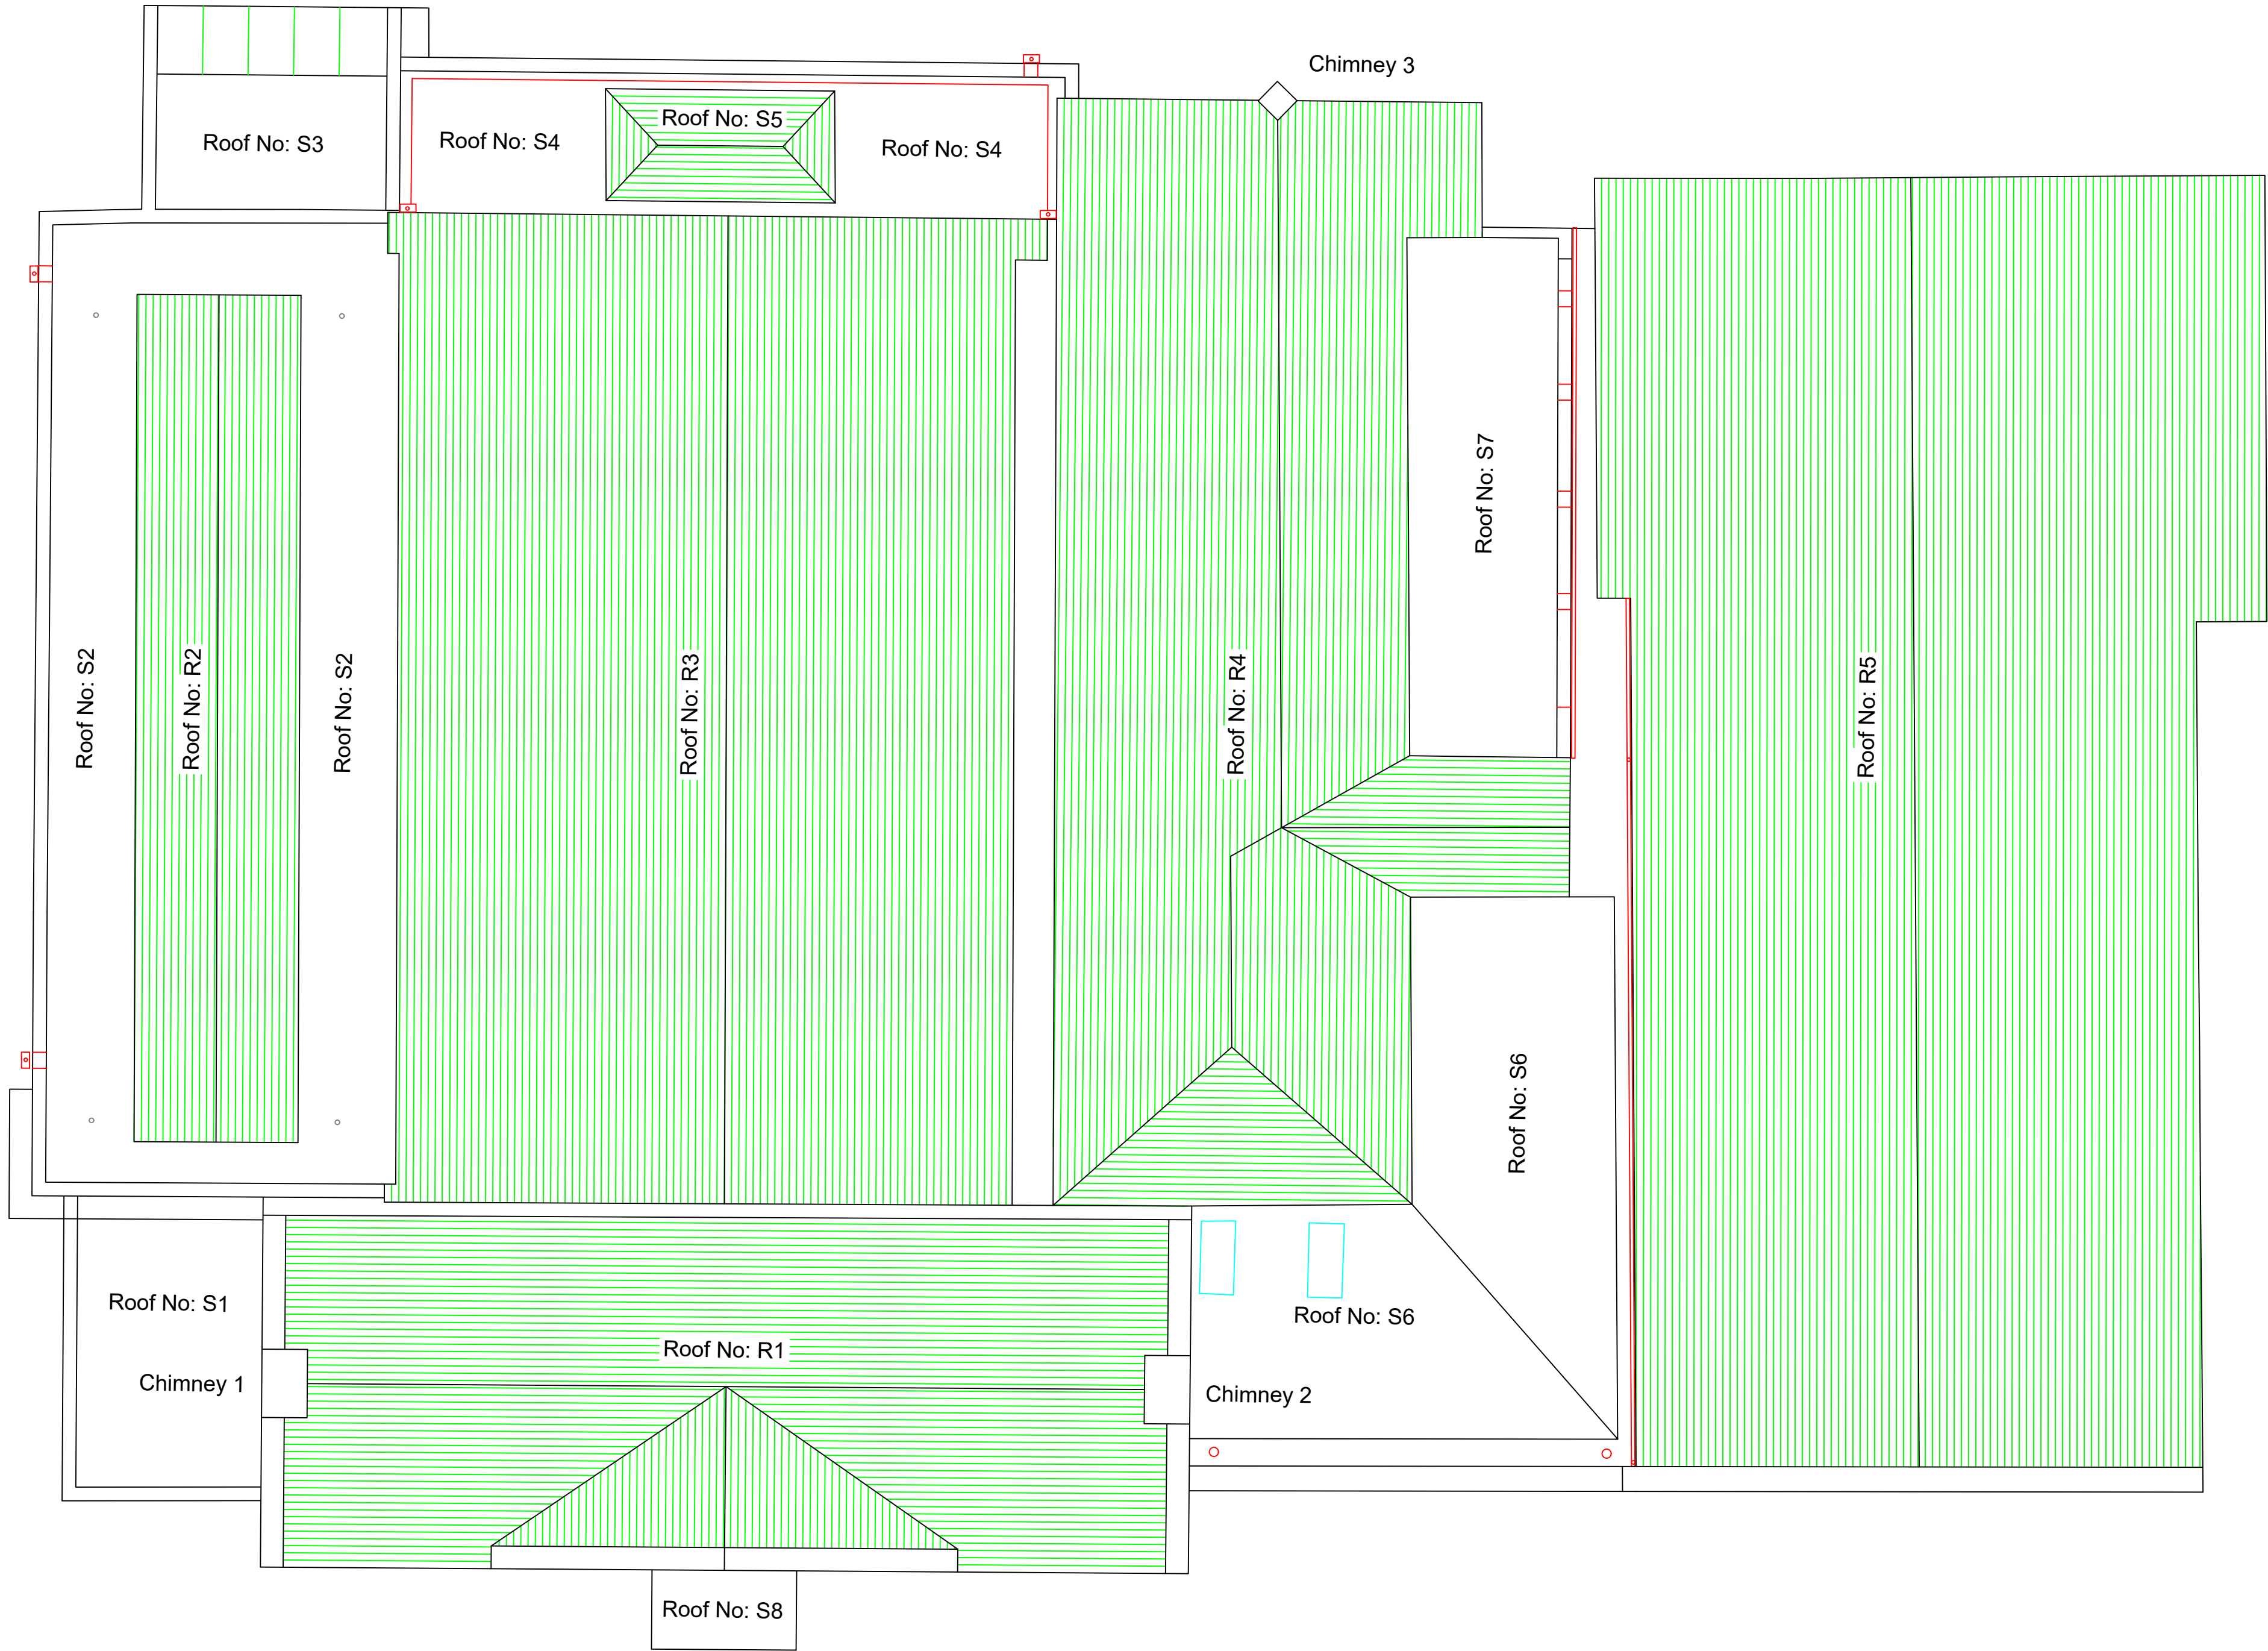

DO NOT SCALE
IF IN DOUBT ASK!

B	Z co-ords set to zero	25/06/09	JD
A	Additional information & update	05/06/09	JD
0	Original	15/02/08	JD
No.	Description	Date	Signed

Revisions	
Client: ROYAL INSTITUTION OF CORNWALL	
Title: ROYAL CORNWALL MUSEUM RIVER STREET TRURO TR1 2SJ	
Drawing: FLOOR PLANS ROOF LEVEL	

Surveyed	JAN_08	Drawn	JD	Approved	SMT
Date	15.02.08	Scale	1:100	Sheet	1

Drawing No.	SMT652/107
-------------	------------

SMT
ASSOCIATES

Chartered Building Surveyors
&
Historic Building Consultants

Tel (01872) 260798