

Existing Case TC1- CLICK

Layout is indicative and has not been signed off by Conservation or Collections Management.

Finishes and showcase layouts to be approved by Display and Conservation Management IWM.


Mount Fixing details & scope to follow as Scheme Design progresses.

Refer to Document:
IWM Conservation and Build Specification


General Notes:

1. This drawing is not to be used for construction.
2. Drawings not to be scaled.
3. All dimensions to be checked on site.
4. All construction and shop drawings must be submitted for comment and agreement prior to fabrication.
5. Building Regulations to be checked at the time of design and the appropriate internal and external specialists consulted.

Please read in conjunction with Drawings: 2501, 4100, 4101.

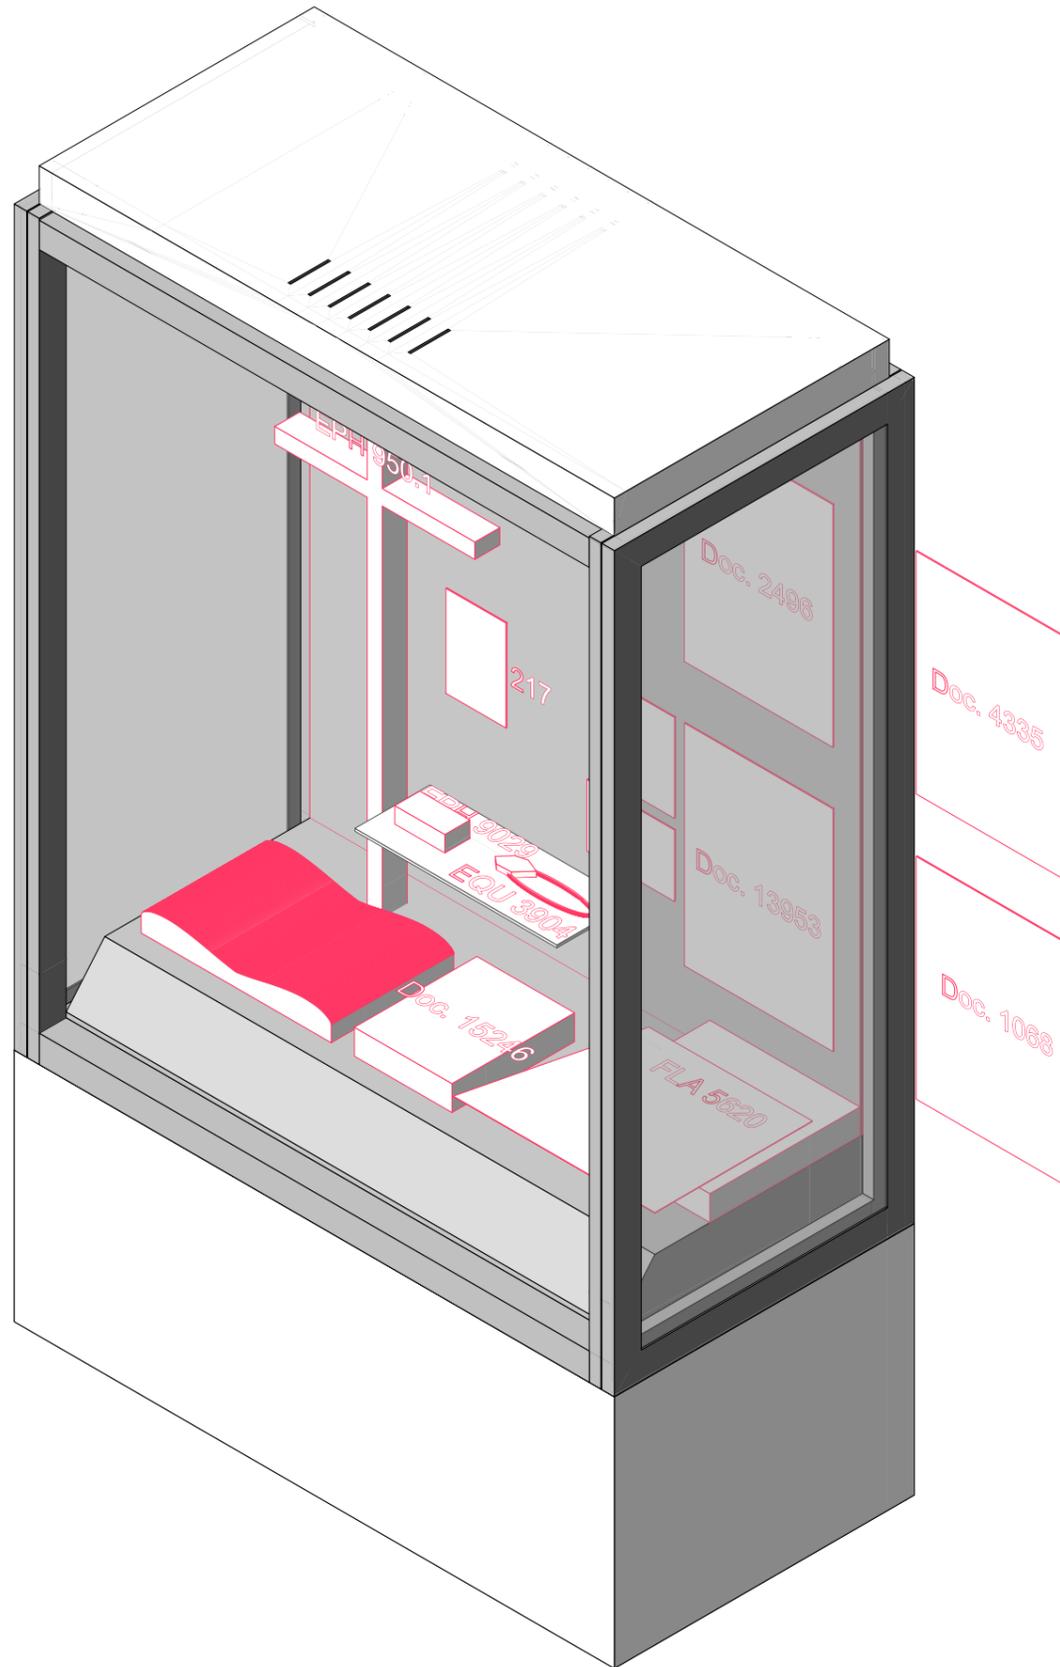

RIGHT ISOMETRIC - Narrative Zone 2.2 Showcase 1

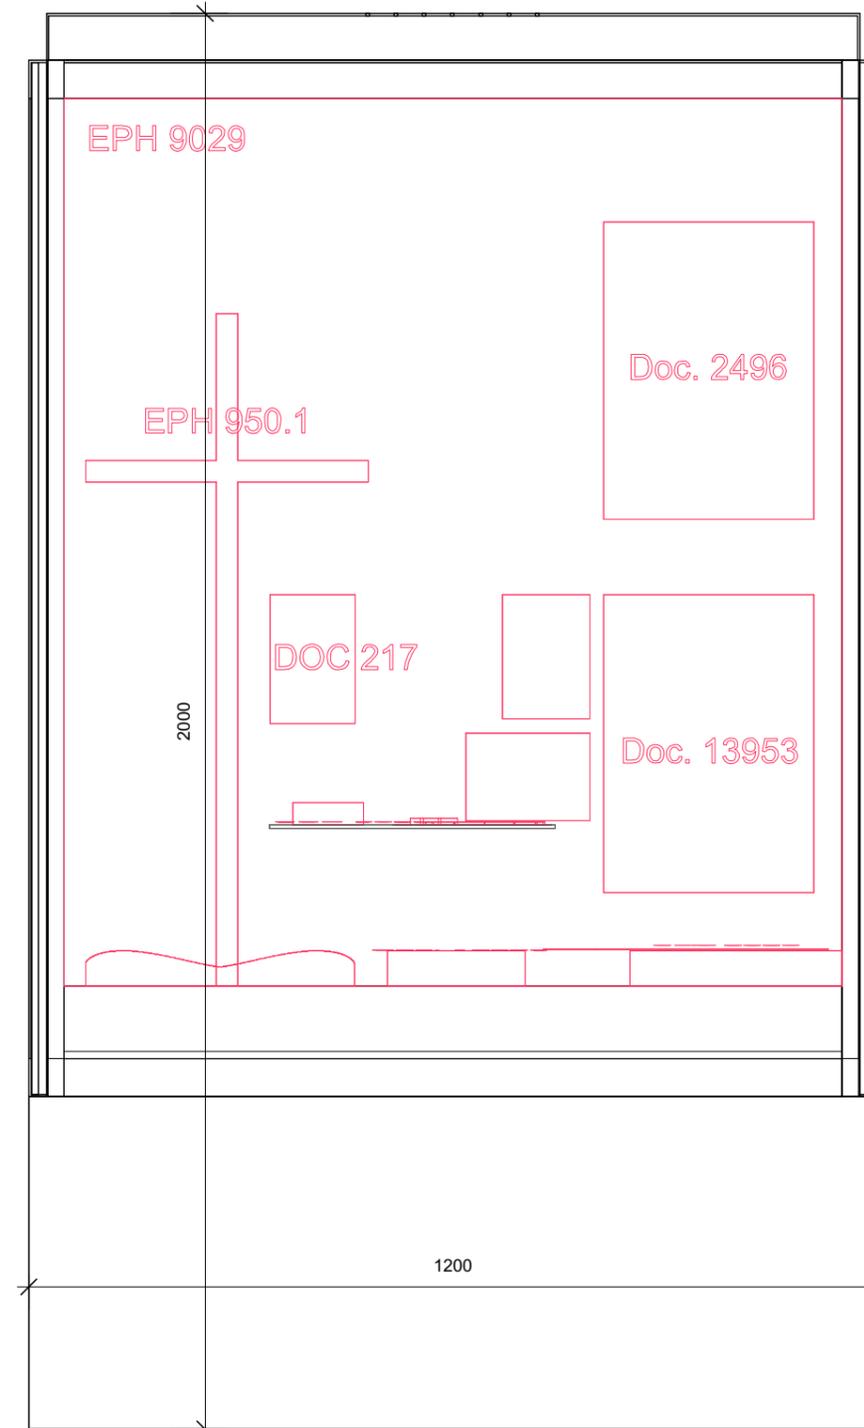

FRONT ELEVATION

T1 = Interim Scheme Stage
T1 15-02-18 Tender Issue

Rev:	Date:	Issue Notes:
------	-------	--------------

IWM LONDON
IWM Design
Lambeth Road
London SE1 6HZ
T: 020 7091 3149

Project Name:
IWMN Lest We Forget? Exhibition

Sheet Title:
Integrated SC 2.2-1 Object Layout

Scale:	Drawn:	Checked:	Approved:
1:10@ A3	AM	MH	CW

Drawing No:
17-0102_IWMN_DR_ED_4120

Status Code:	Date of Origin:	Revision:
D2	08-02-18	T1