



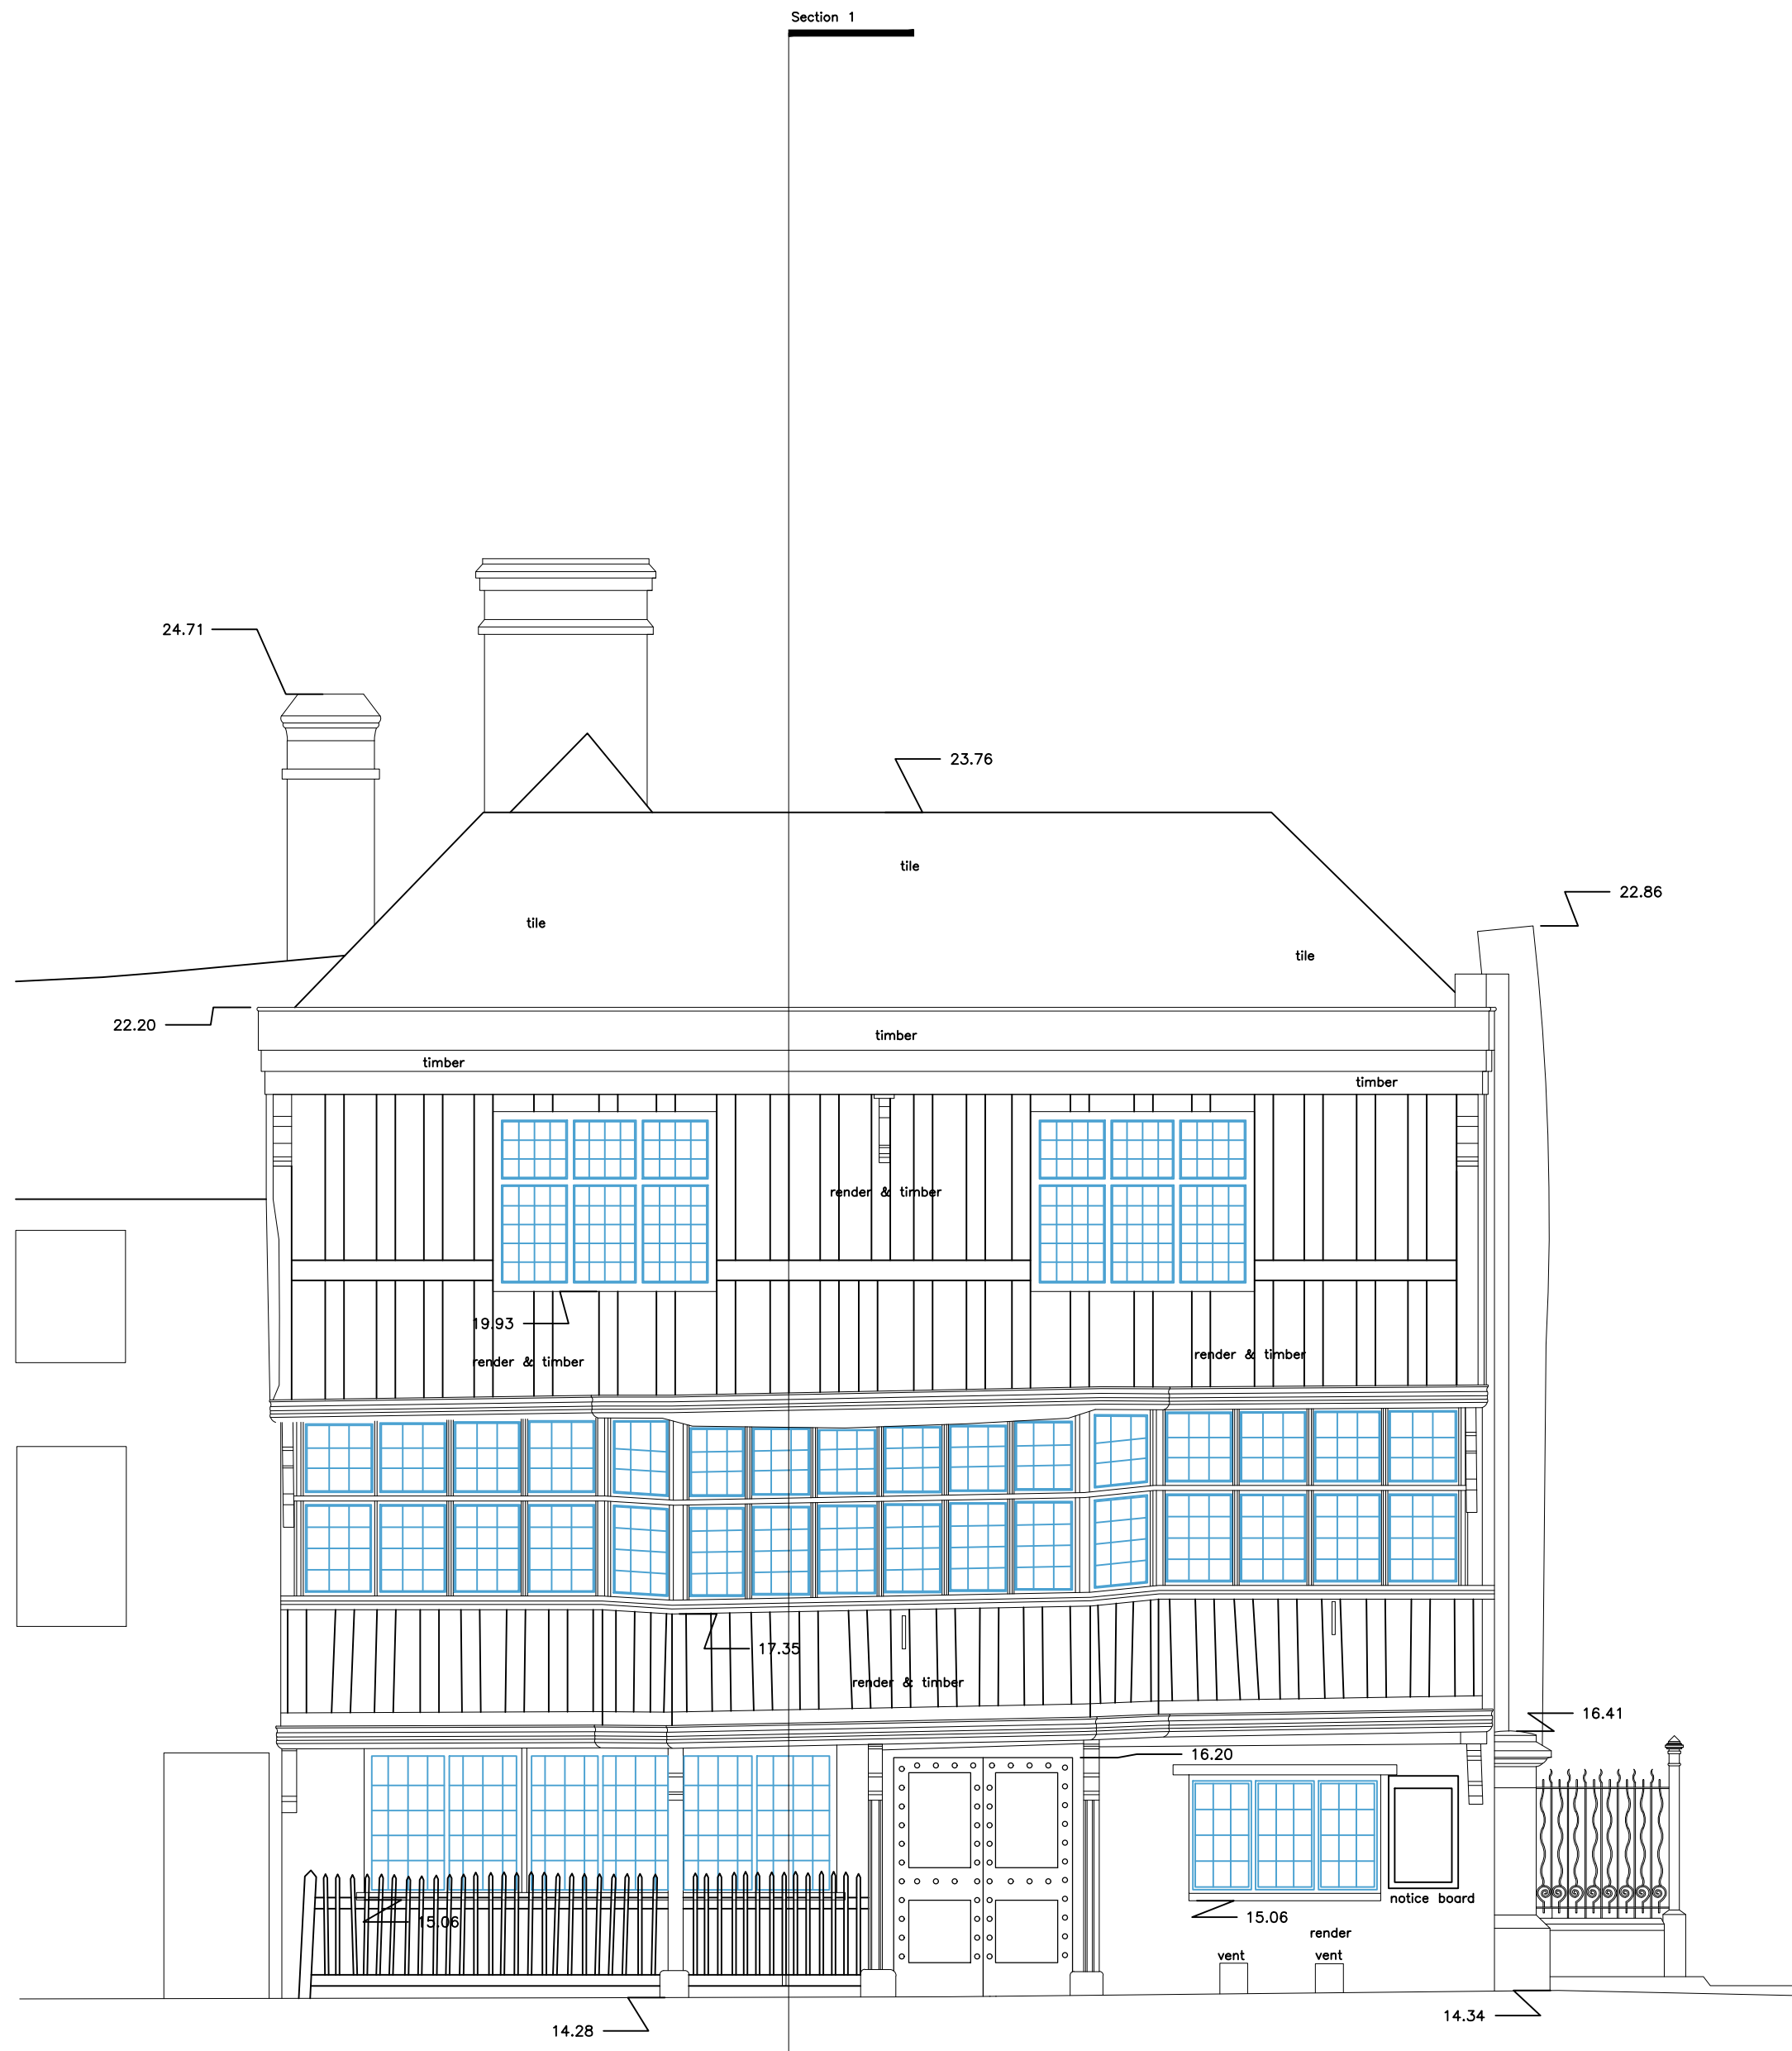


10.00m Datum Line

NORTH ELEVATION

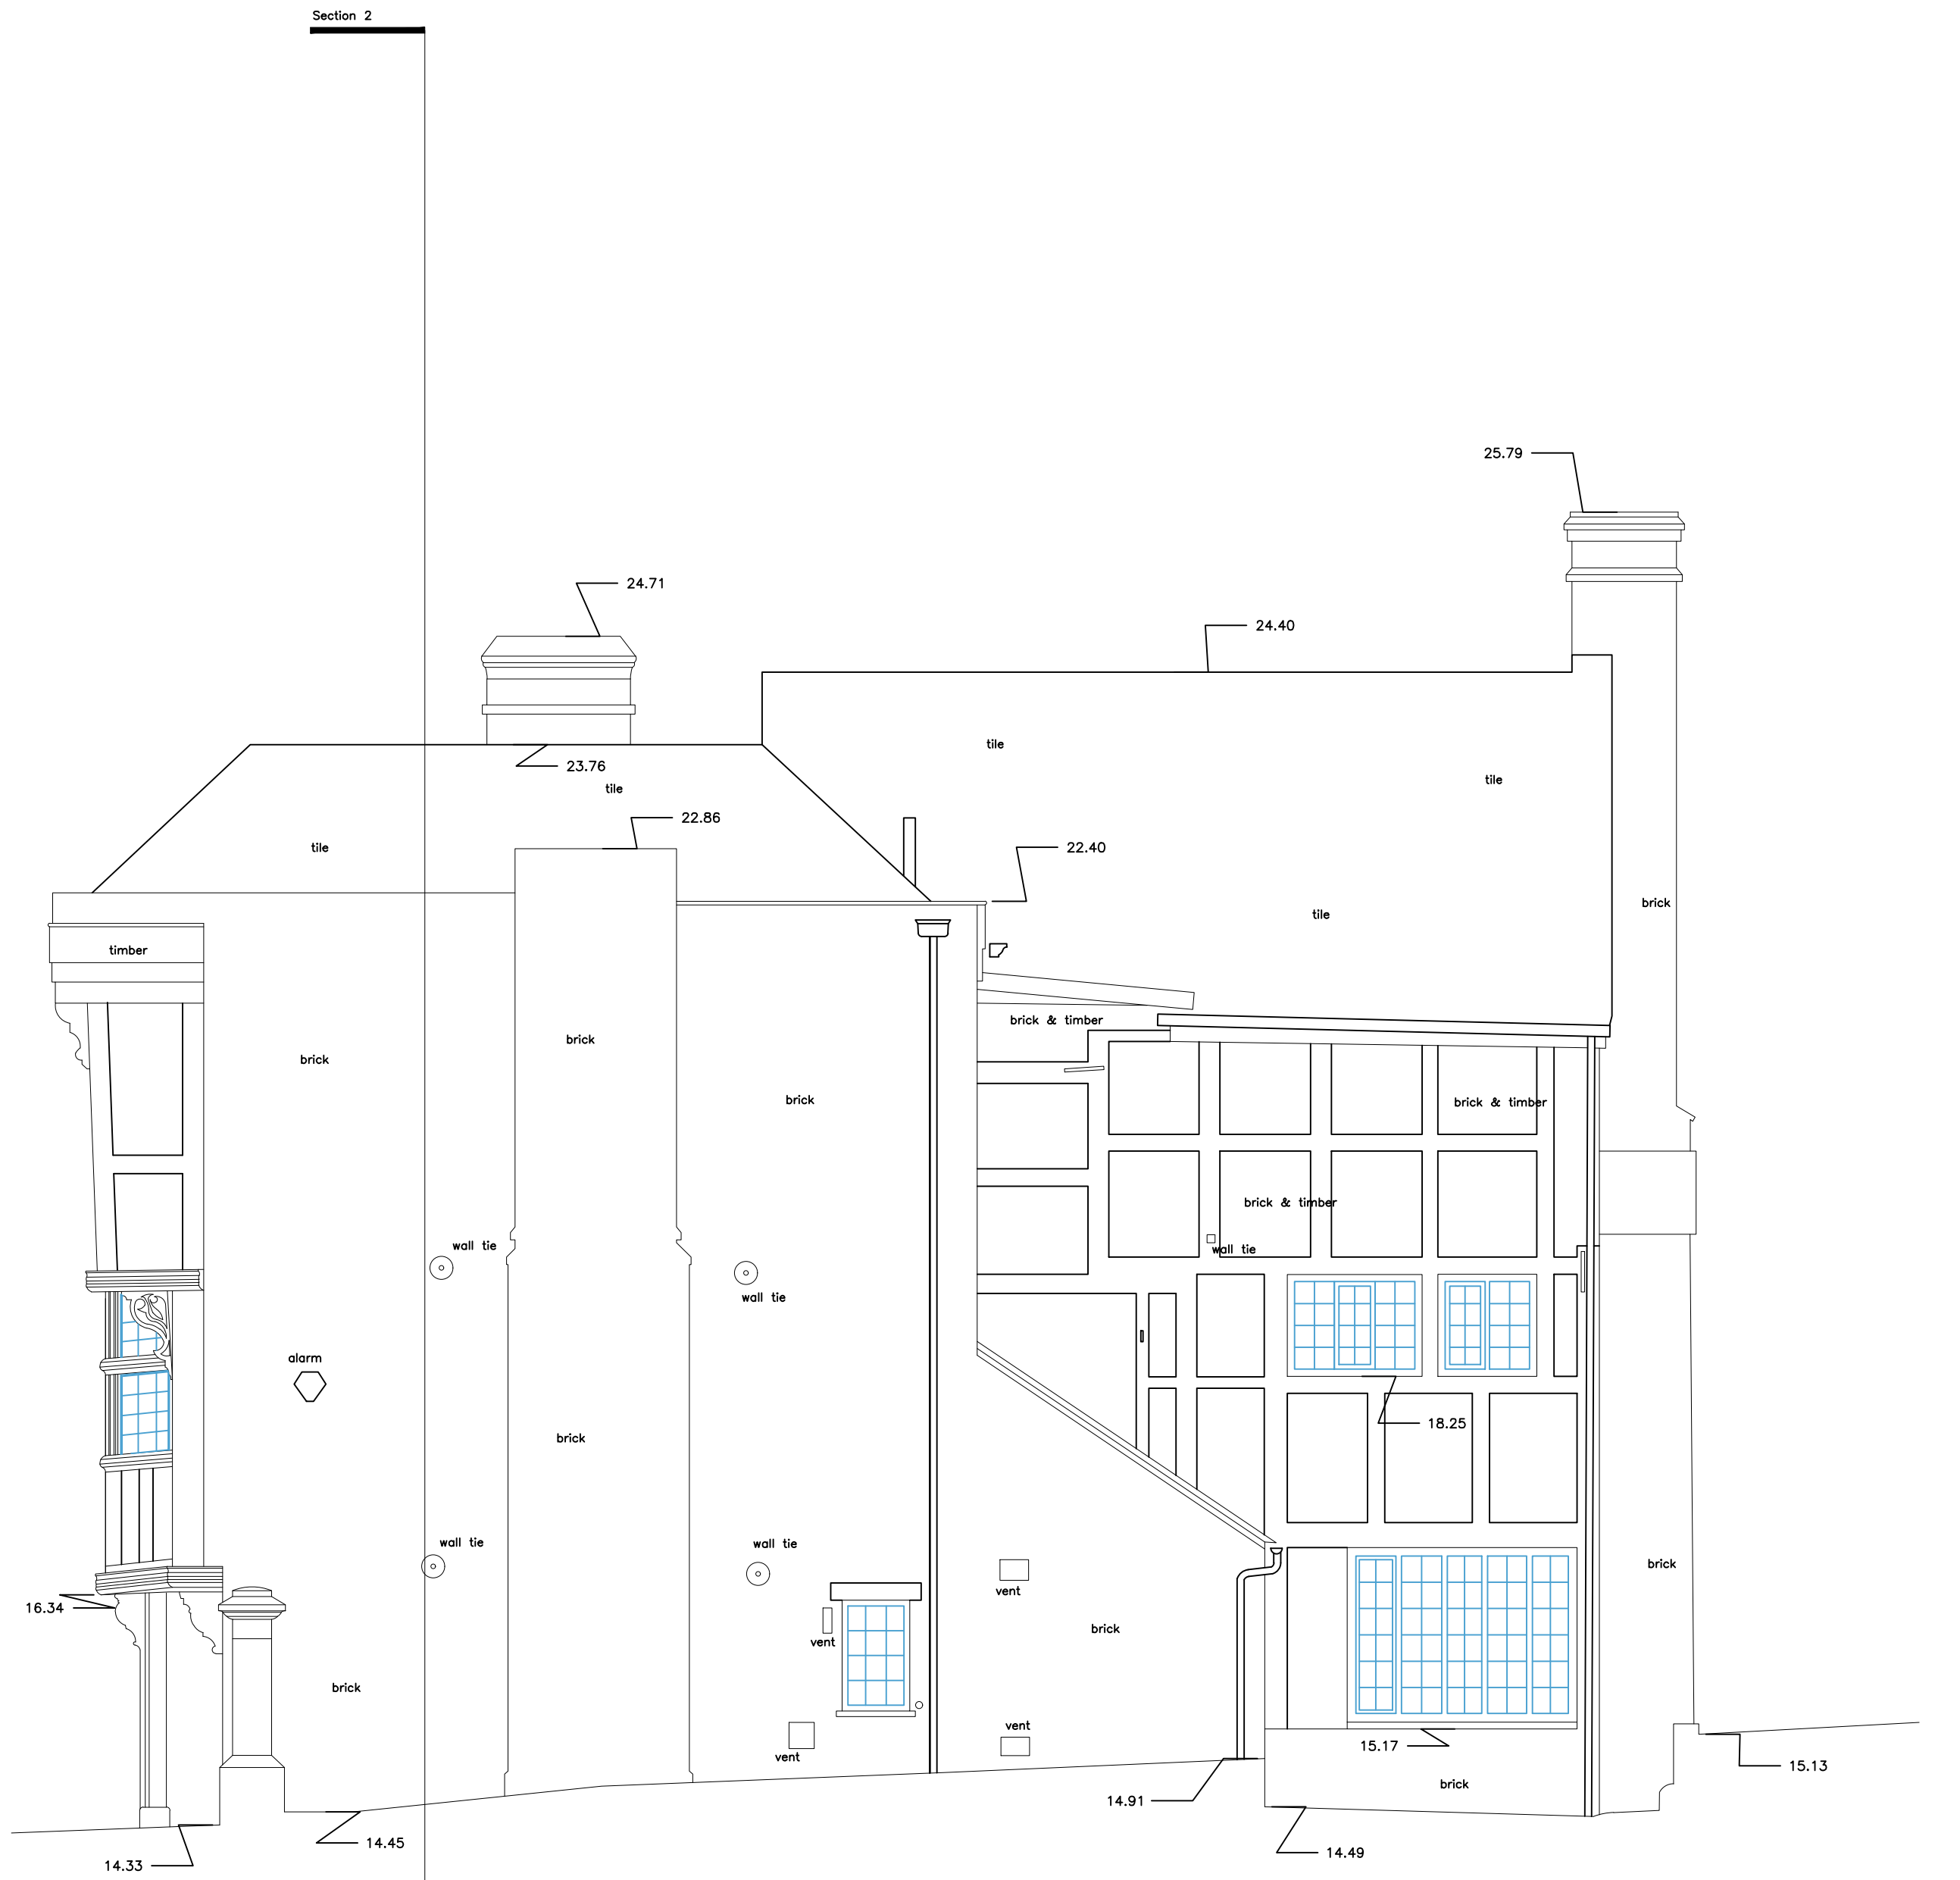


10.00m Datum Line

WEST ELEVATION

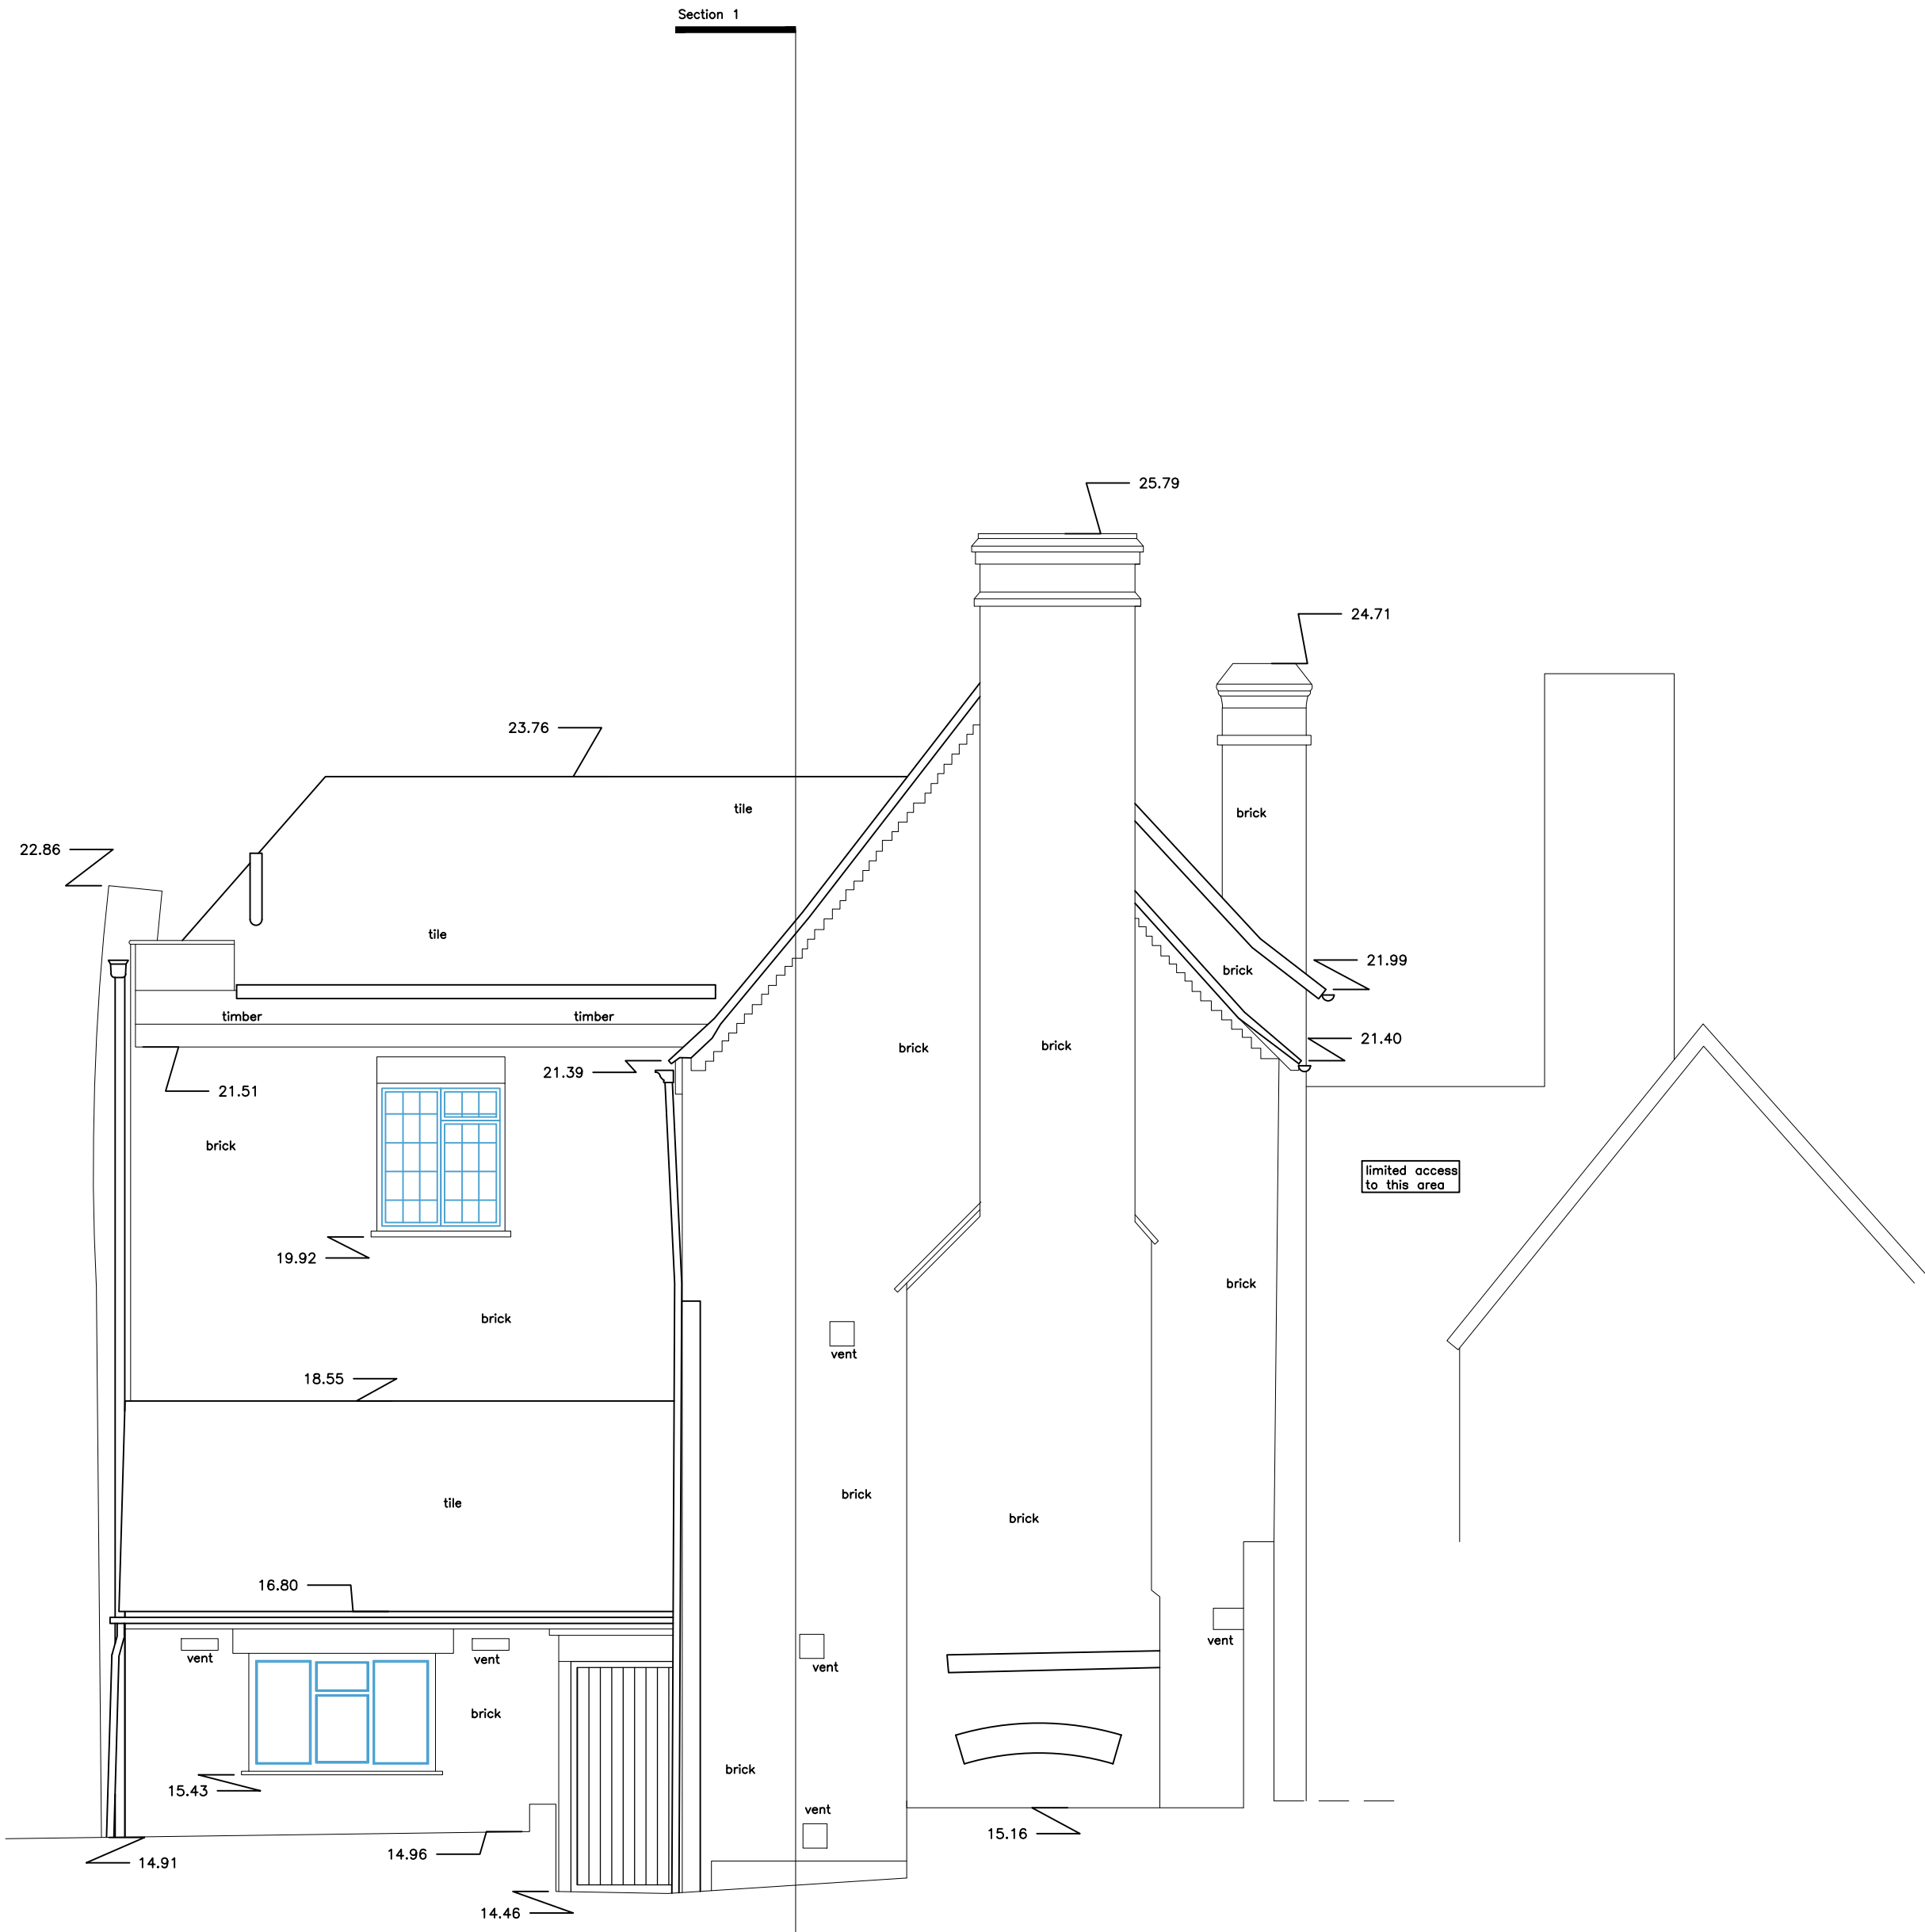


10.00m Datum Line

SOUTH ELEVATION

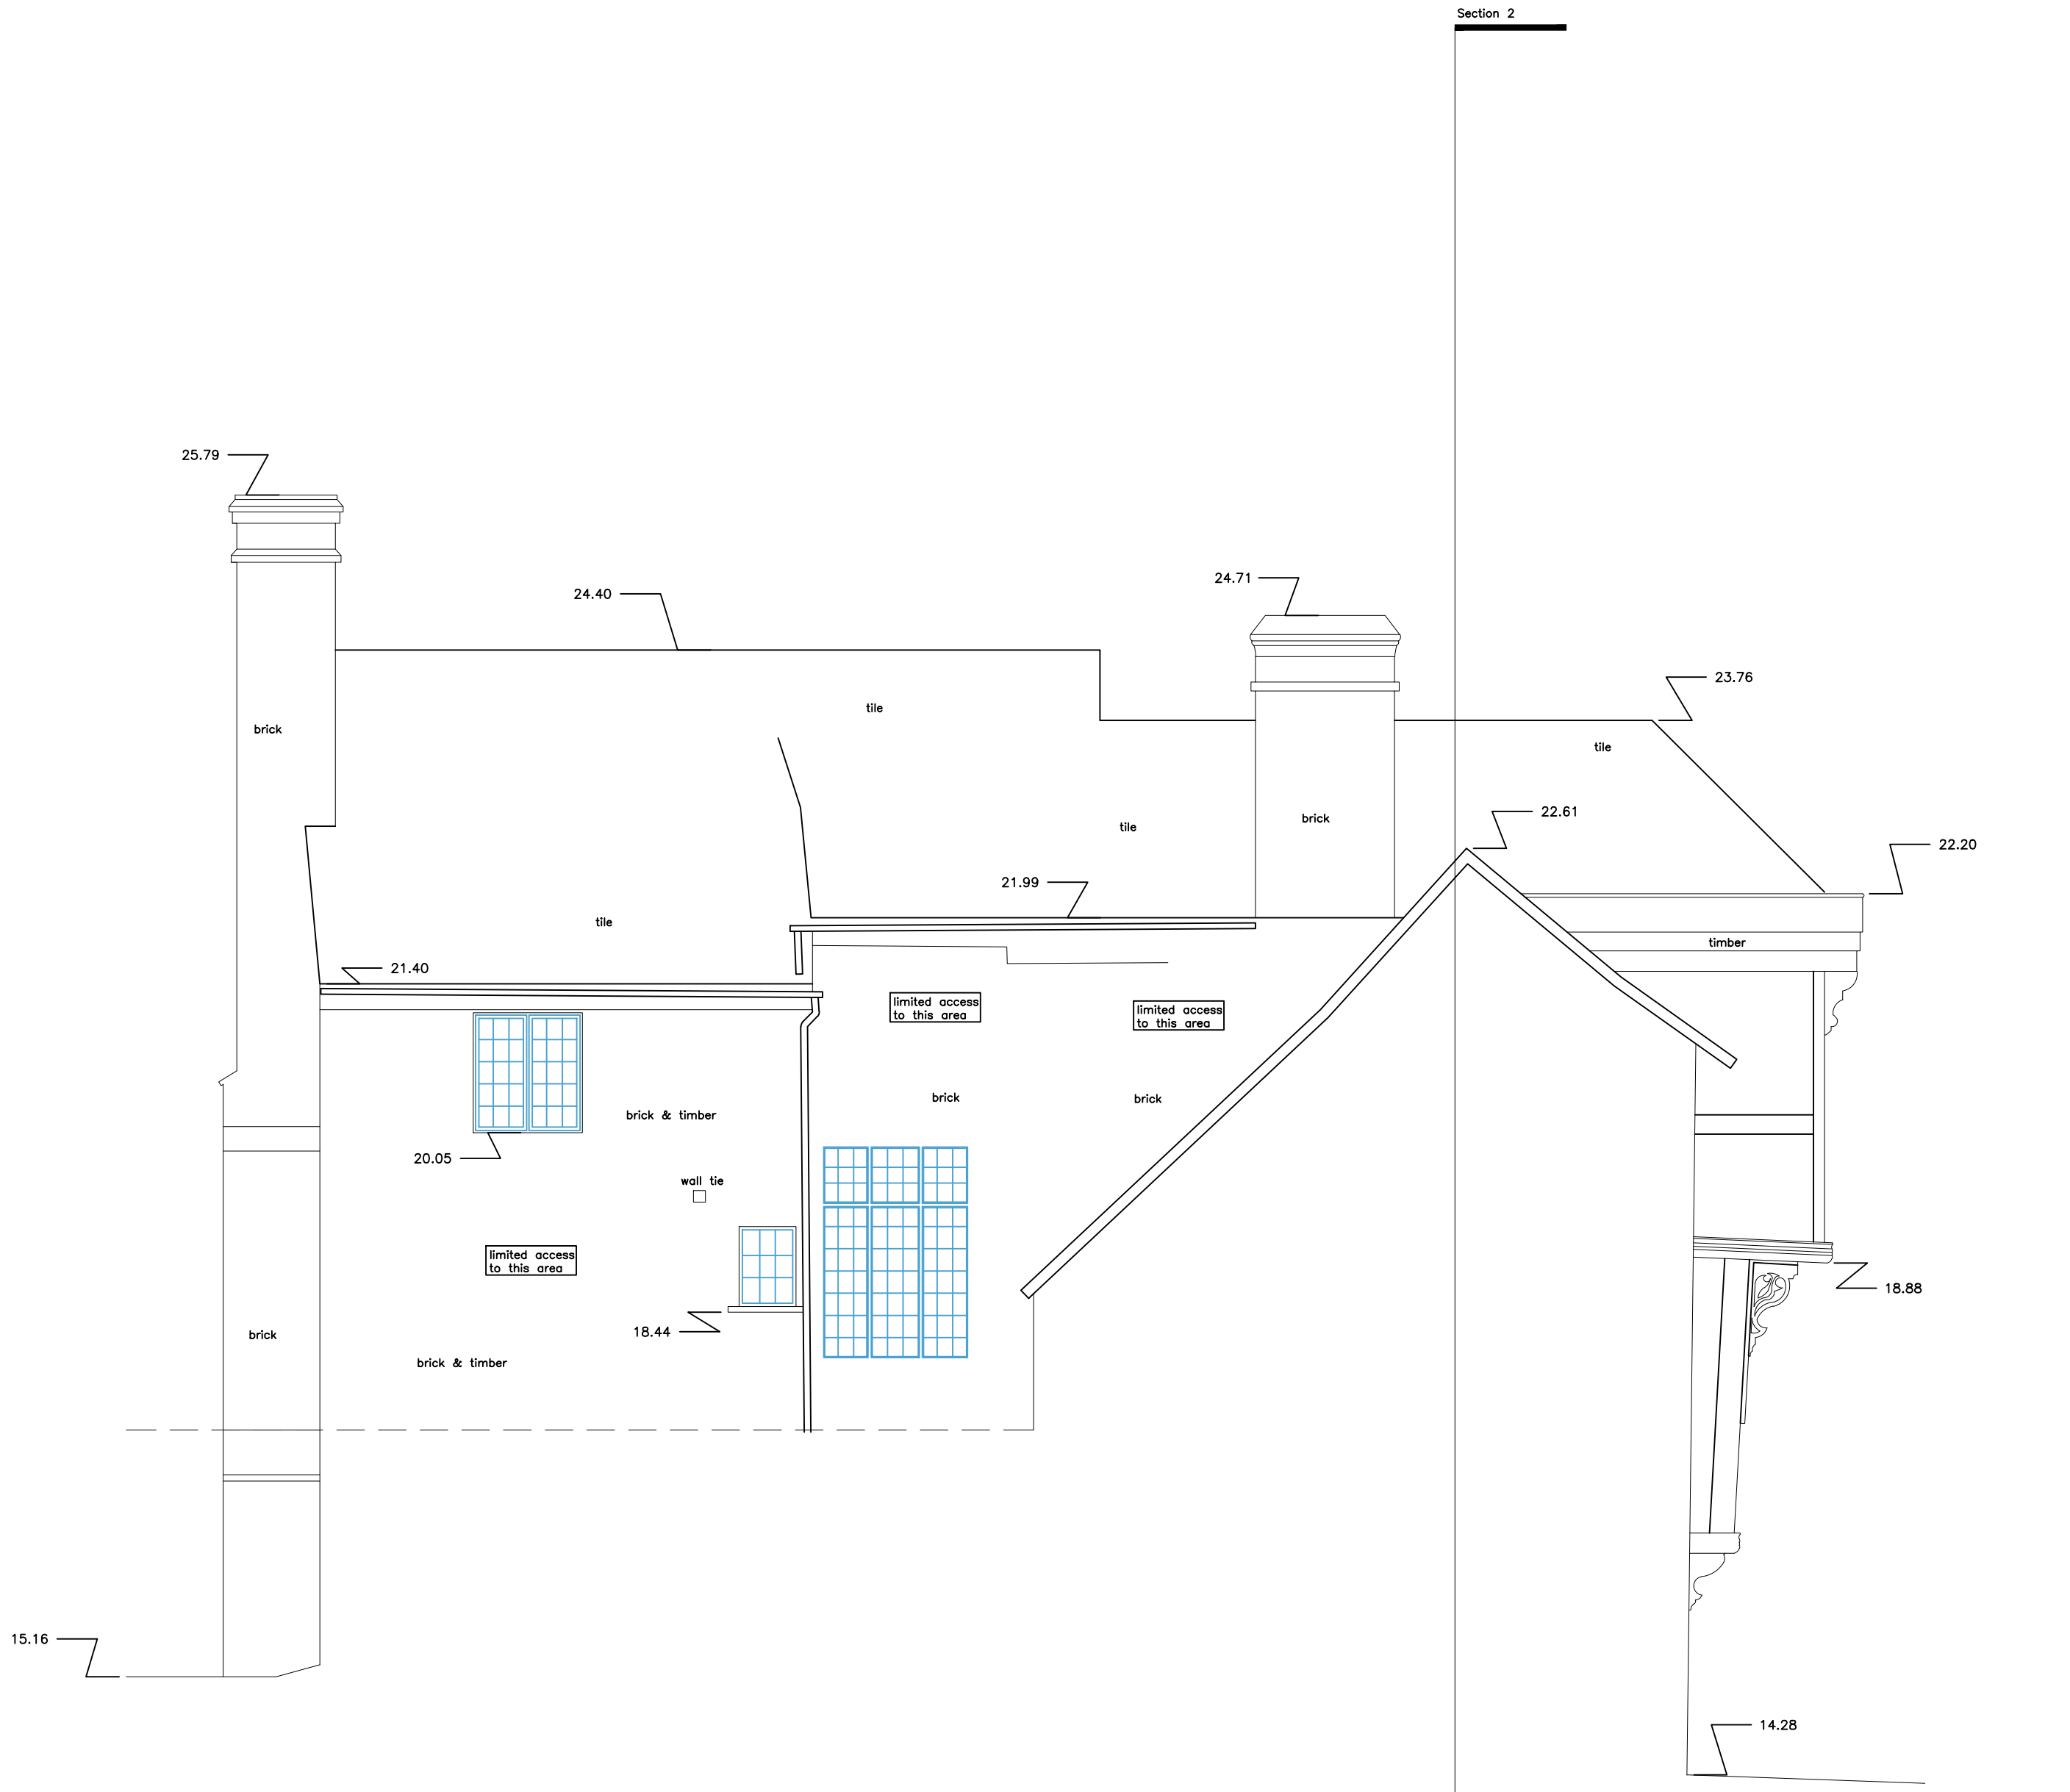


10.00m Datum Line

EAST ELEVATION

 

Scale 1 : 50

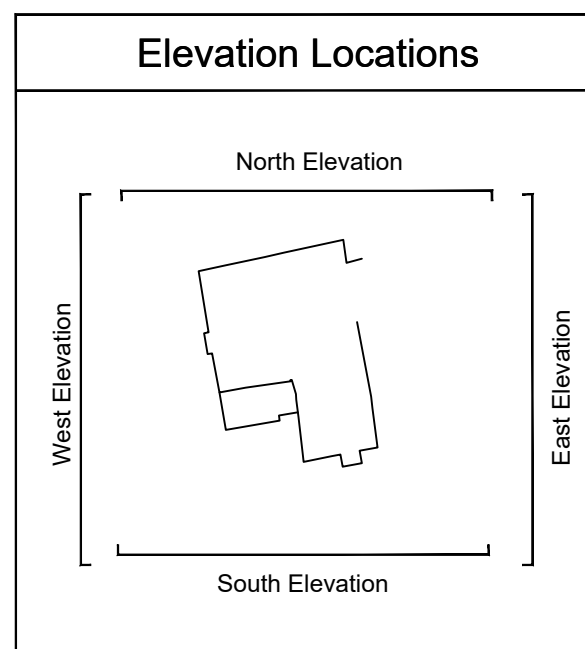

Key	
Beam	----
Ceiling	----
Door	----
Cupboard/Worktop	----
Duct/Bearing	----
Joist/Timber	----
Level	----
Manhole	----
Overhead	----
Section	----
Services	----
Step/Stairs/Ramps	----
Wall	----
Window	----

Abbreviations	
fl = floor level	dh = door head
cl = ceiling level	dc = door cill
fcl = false ceiling level	hh = head height
u/s = underside of	ch = cill height
u/sb = underside of beam	sh = strike height
csu = ceiling slopes up	aph = spring height
mh = manhole cover	ah = apex height

SWS SouthWestSurveys	
Tel: 01454 501683 Mobile: 07959484805 www.southwestsurveys.co.uk info@southwestsurveys.co.uk	
28 Ridgeway Park Ridgeway Gloucester GL2 0SR 01454 5030 3911	
Drawing Title: Elevations	
Project Name: Tewkesbury Museum 64 Barton Street, Tewkesbury, GL20 5PX	
Client: Tewkesbury Town Council Agent: Nick Joyce Architects Ltd	
Site Level Datum ODN English	Grid Orientation ODN50
Date: 16th September 2023	Scale: 1:50 @ A1
Surveyed By: SWS	Drawn By: SWS
Sheet ID SWS0012305a	Rev 001