
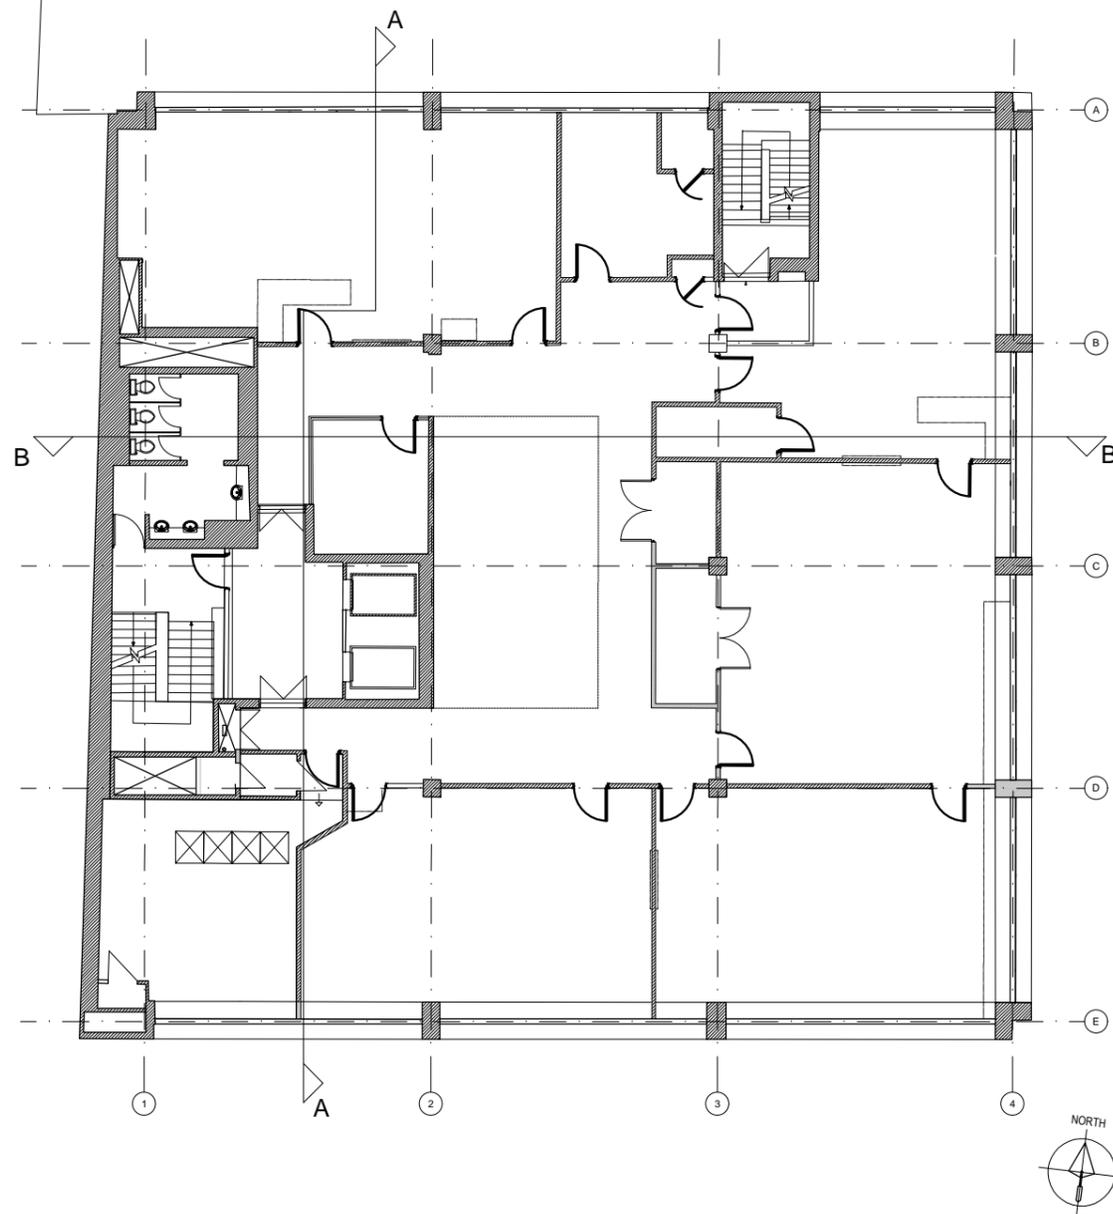


**NOTE:**  
Drawings to be used for planning application only.  
Do not scale from these drawings.


**KEY:**

- Existing building fabric.
- Proposed building fabric.

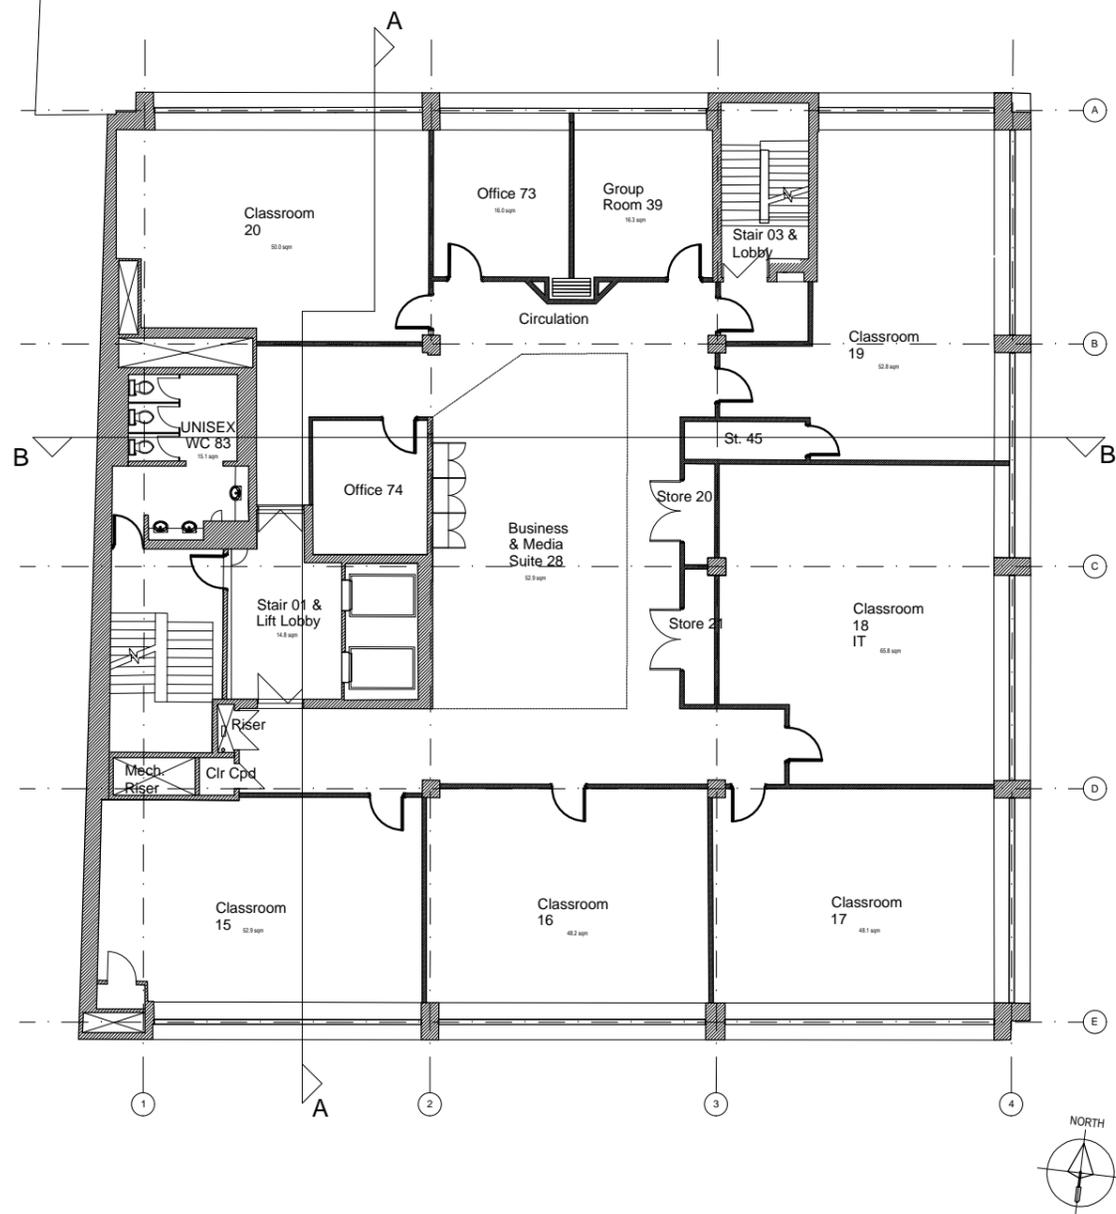


Proposed First Floor Plan

1:100 @ A1  
1:200 @ A3

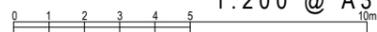

Proposed Second Floor Plan  
(Floor unaffected by these works)

1:100 @ A1  
1:200 @ A3

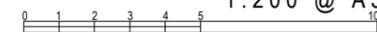

REV B: Wall hatch amended to indicate existing + proposed building fabric for planning application.  
JP | 05/10/15

REV A: Drawing amended for planning application.  
IG+JP | 25/09/15

**PLANNING ONLY**



DRAWING NUMBER 00-11 REVISION B  
PROJECT NUMBER 303/002  
CLIENT LONDON ENTERPRISE ACADEMY

PROJECT  
EXTENSION + ALTERATIONS TO ANEURIN BEVAN HOUSE  
81-91 COMMERCIAL ROAD  
LONDON  
E1 1RD

DRAWING  
PROPOSED FIRST + SECOND FLOOR PLANS

SCALE 1:200 @ A3 DATE AUG 15  
DRAWN HH/IG CHECKED RA



ARCHITECTS  
INTERIOR DESIGNERS  
BUILDING SURVEYORS  
EXPERT WITNESS

WHARFEDALE HOUSE  
50a THE GROVE ILLKLEY LS29 9EE  
TEL : + 44 (0) 1943 816 489  
FAX : + 44 (0) 1943 817 488