



Notes: Drawing to be read in conjunction with the Preliminaries and Workmanship sections and the Schedule of Works; areas indicated are indicative only, agree precise areas with CA on site; work will be re-measured on completion: allow for raking out to up to 50mm deep in all areas unless otherwise indicated.

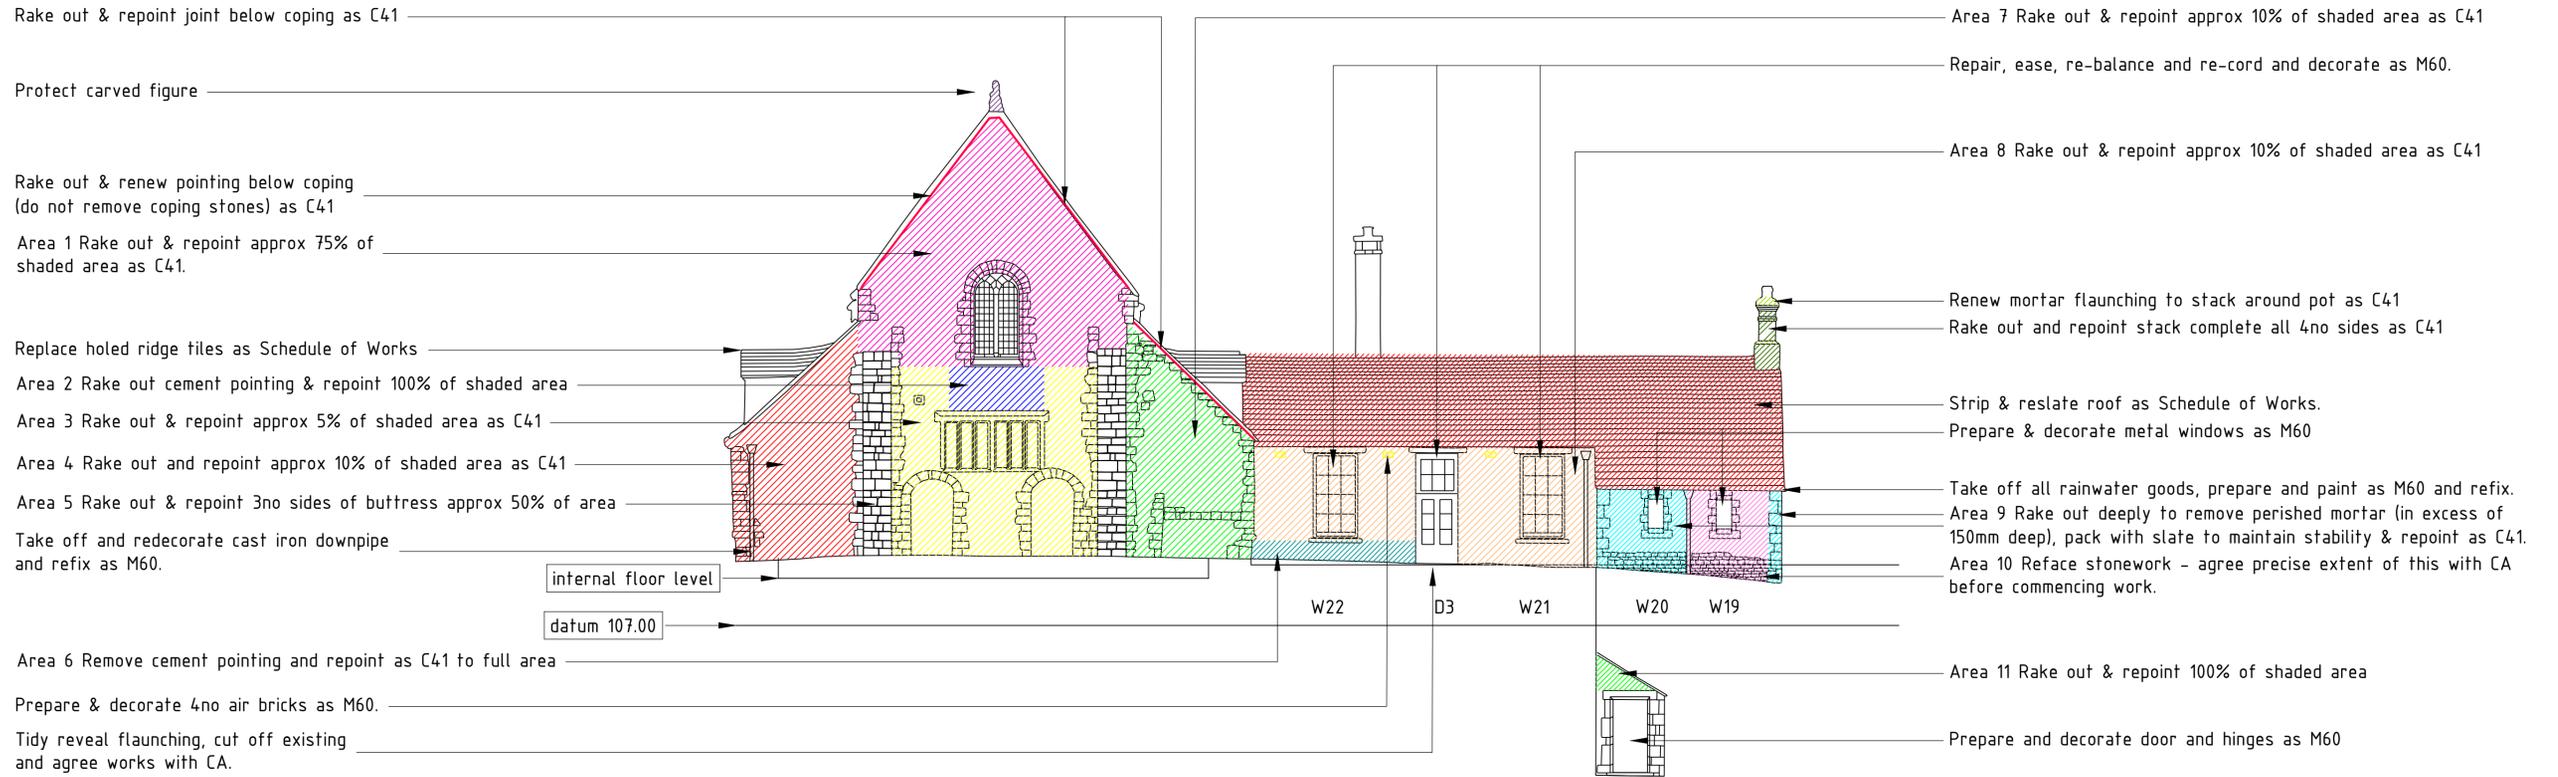

East elevation

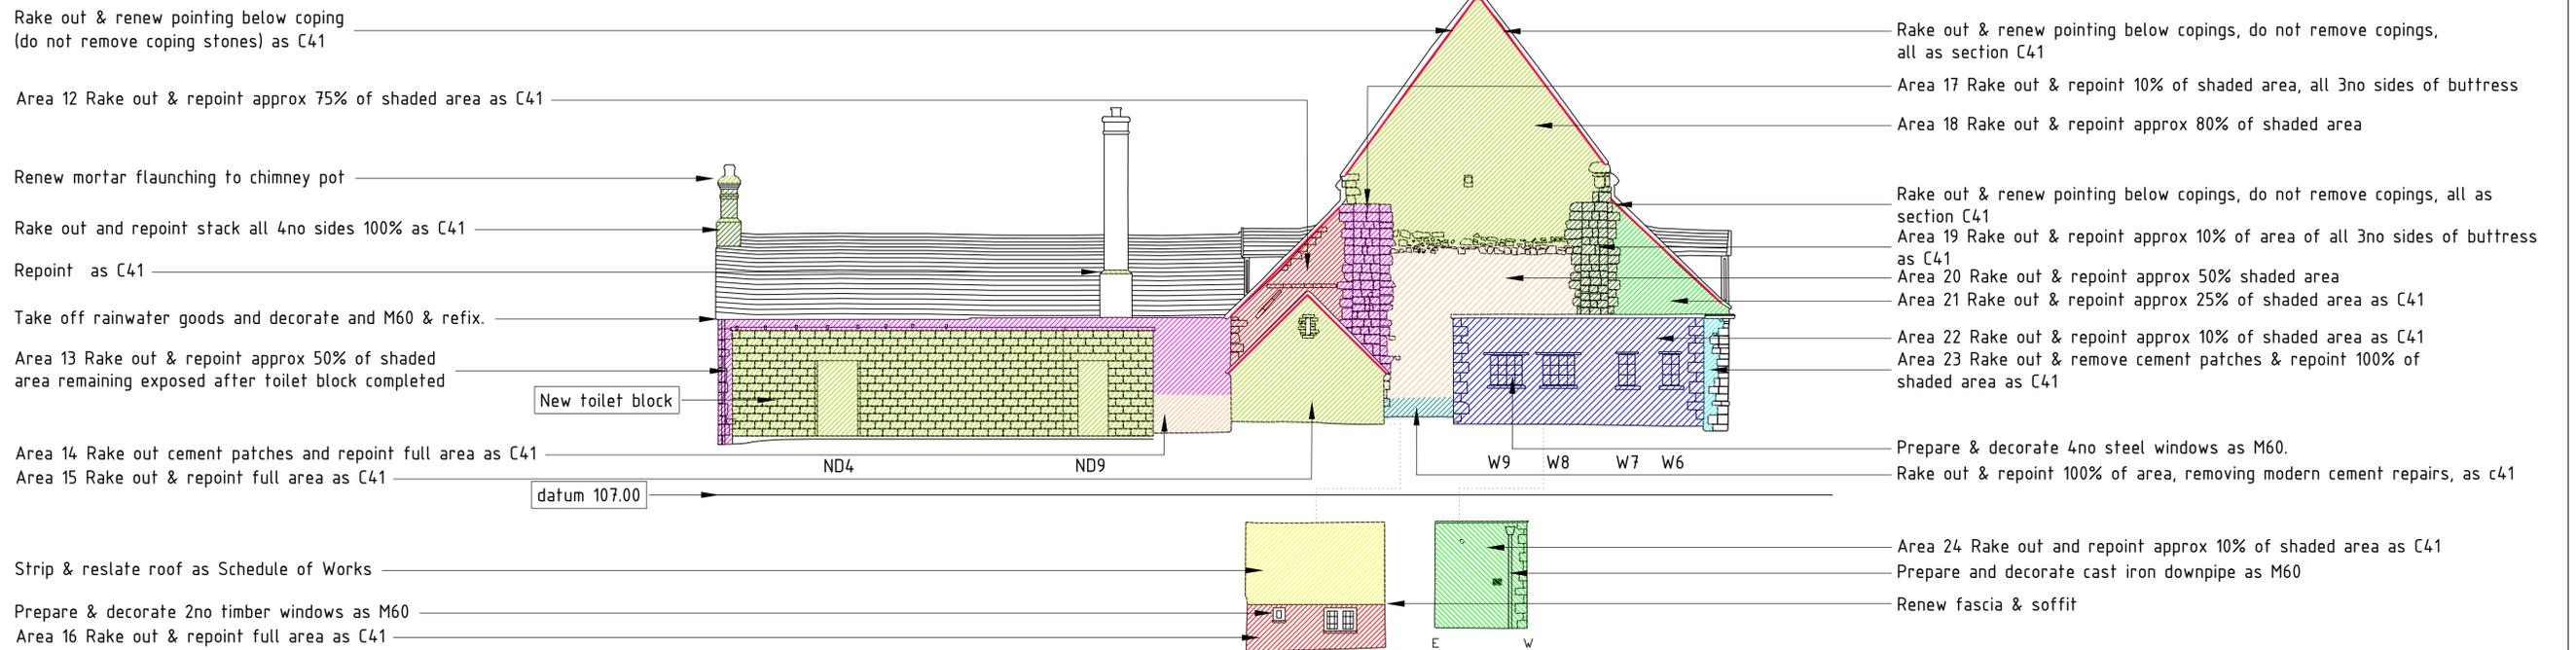

West elevation

Notes:

- All buildings and the site generally are of significant historic importance & are protected by law;
- Do not carry out any work outside the specified work unless instructed in writing by the CA as this may not have statutory consent;



Date 18/04/2015	Drawn JW	Project title Oakham Castle Restoration Project	Drawing title Great Hall buildings Plans & elevations as proposed	Client Rutland County Council	Rev A 10.05.15 'Area' notation added to shaded areas	 WESTON ALLISON WRIGHT Cottage Farm, Mears Ashby Road, Sywell, Northampton NN6 0SU, T:01604 491227 E: information@w-a-w.co.uk www.w-a-w.co.uk	Drawing No. 3188/13	A1
	Checked JW						Scale 1:100	Rev A
							Project Oakham Castle	