




GROUND FLOOR PLAN GIA 858 m²

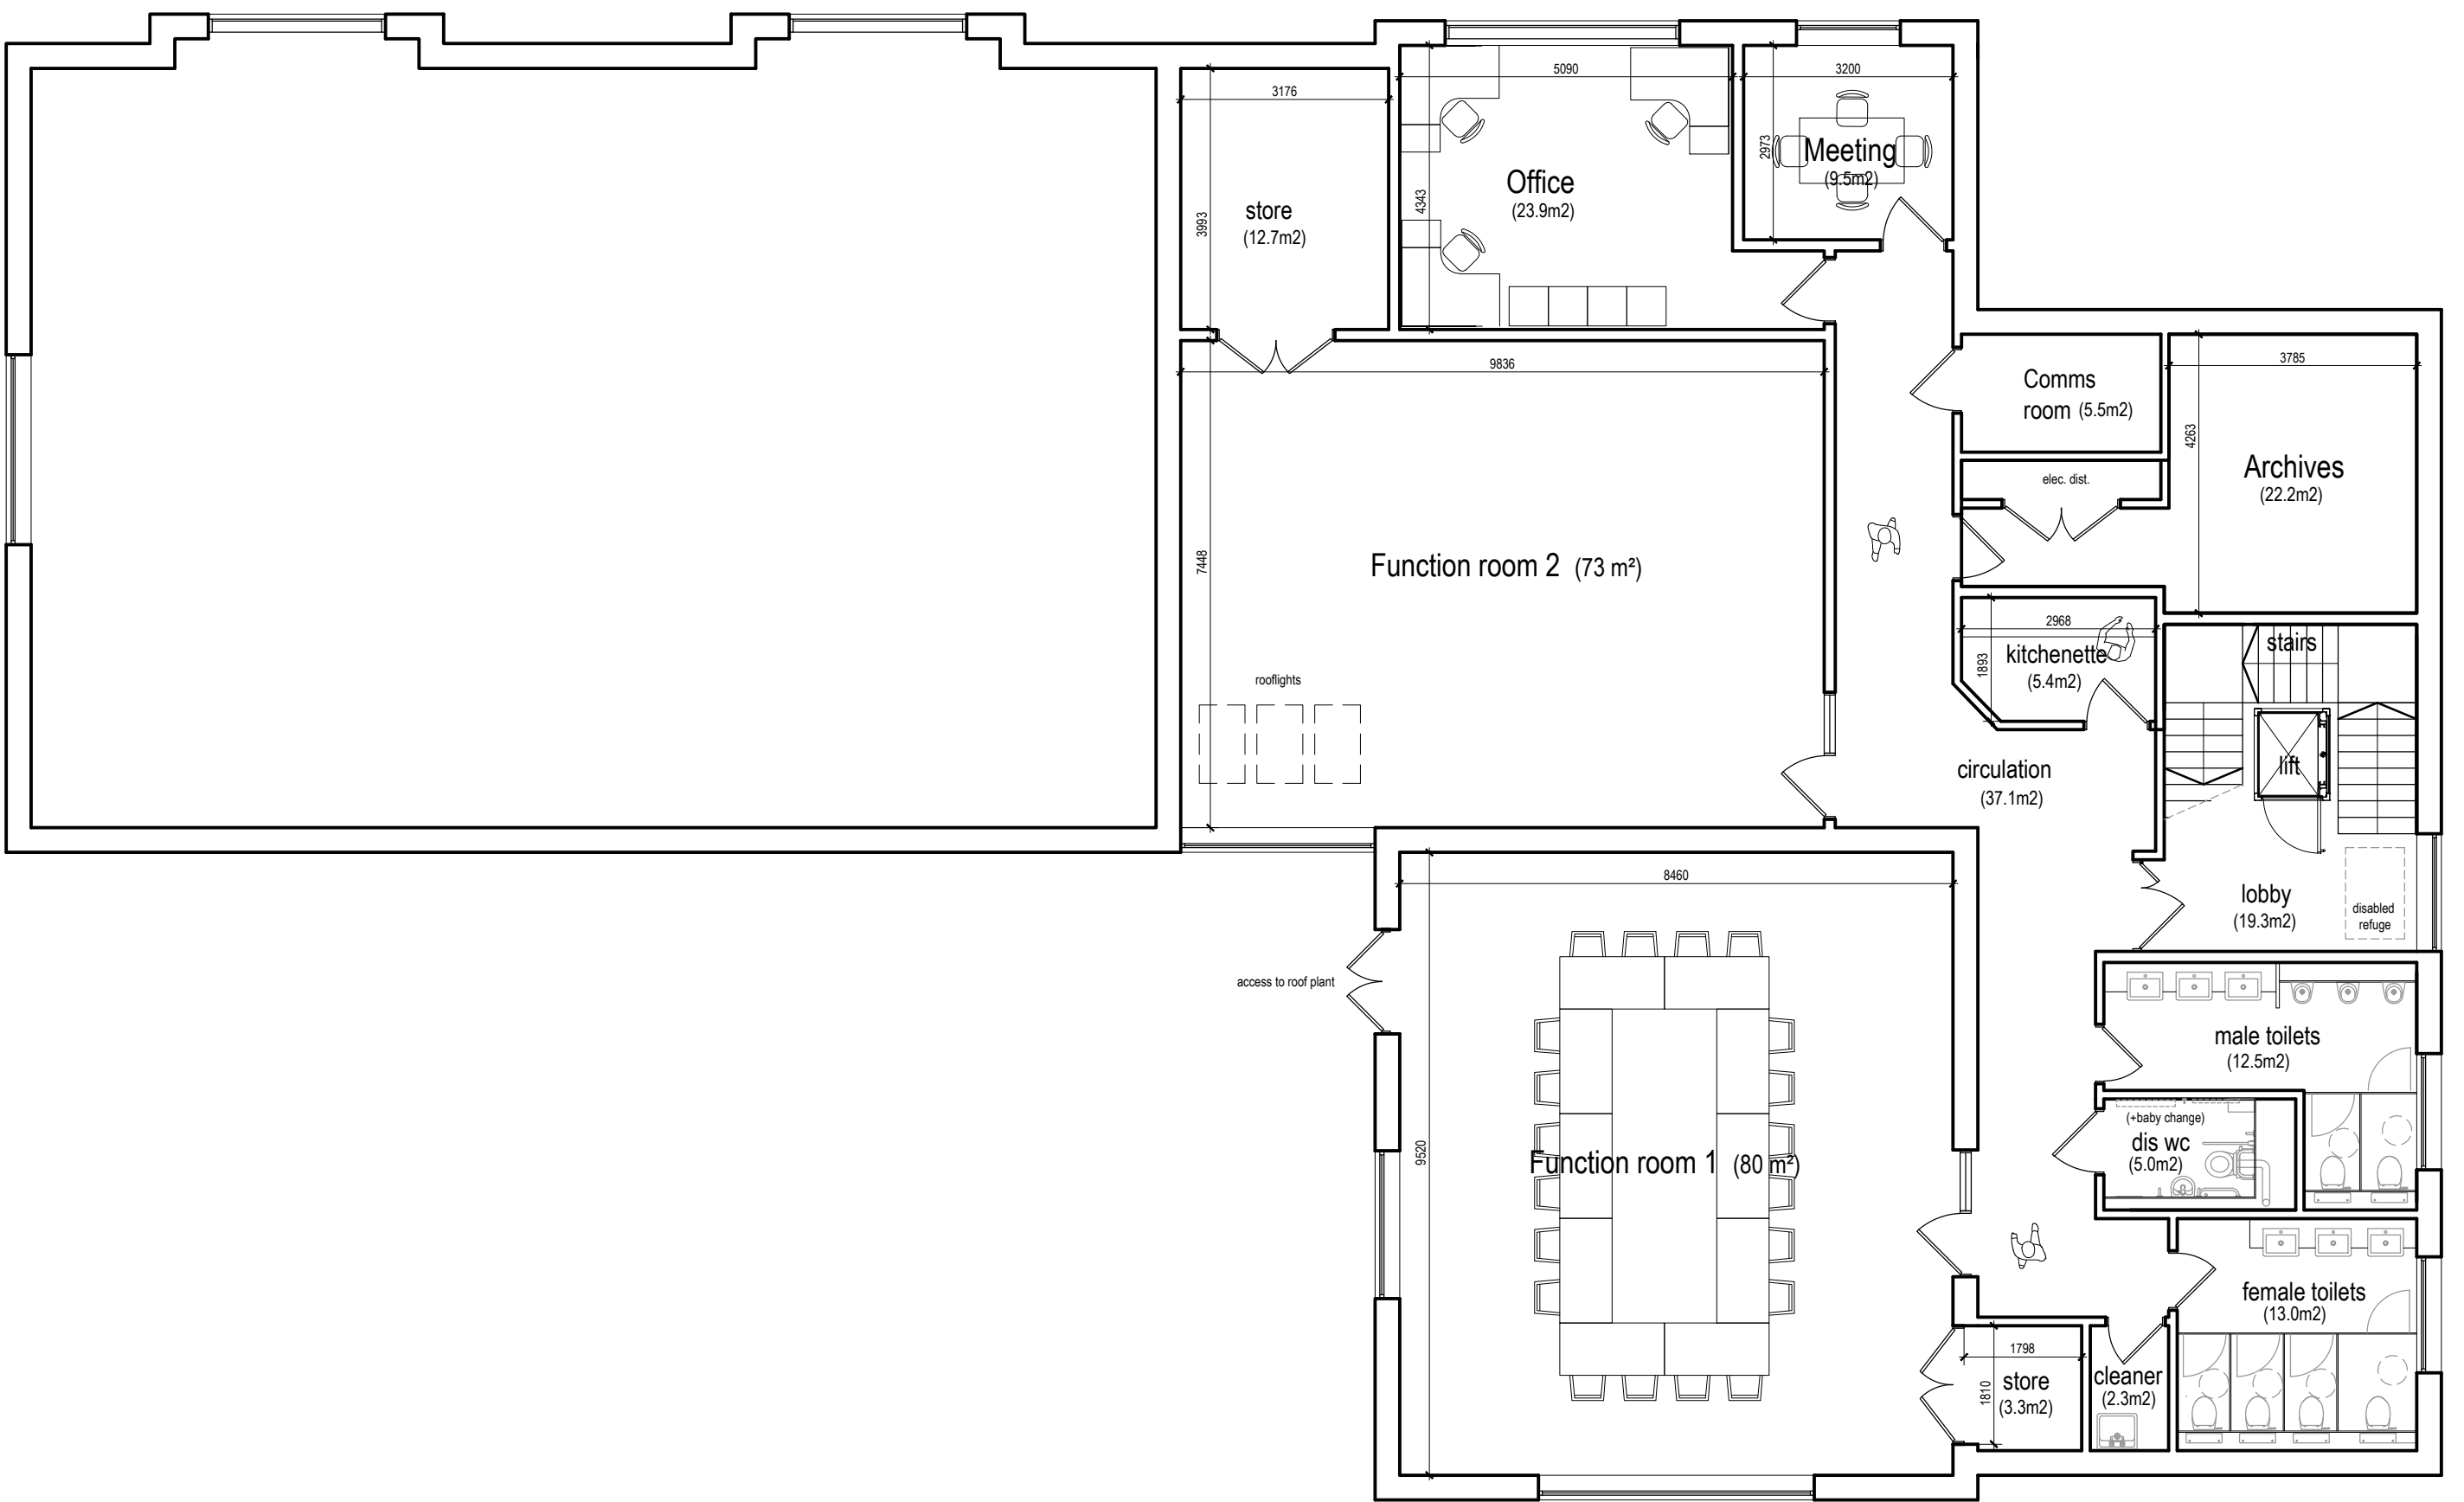

FIRST FLOOR PLAN GIA 345m²

Revisions:
C01 Updated to current scheme. 18.07.22 JB

The Old Rectory Rectory Lane Milton Malsor
NORTHAMPTON NN7 3AQ
t: +44 (0)1604 858916 f: +44 (0)1604 859123
www.peter-haddon.com



CAFE EXTENSION MOULTON COMMUNITY CENTRE

PROPOSED LAYOUT
EXISTING GROUND AND FIRST FLOOR PLANS

Status CONSTRUCTION
Drawn by : AHO Checked by : OB
Date JULY 2022

Document Number:
MCC-PHP-XX-00-DR-A-4181-200-C01
Scale@ A1 1:100
0 2.5m 5m SCALE 1:100
Copyright reserved. Dimensions to be checked on site.
Discrepancies to be reported before proceeding.

