



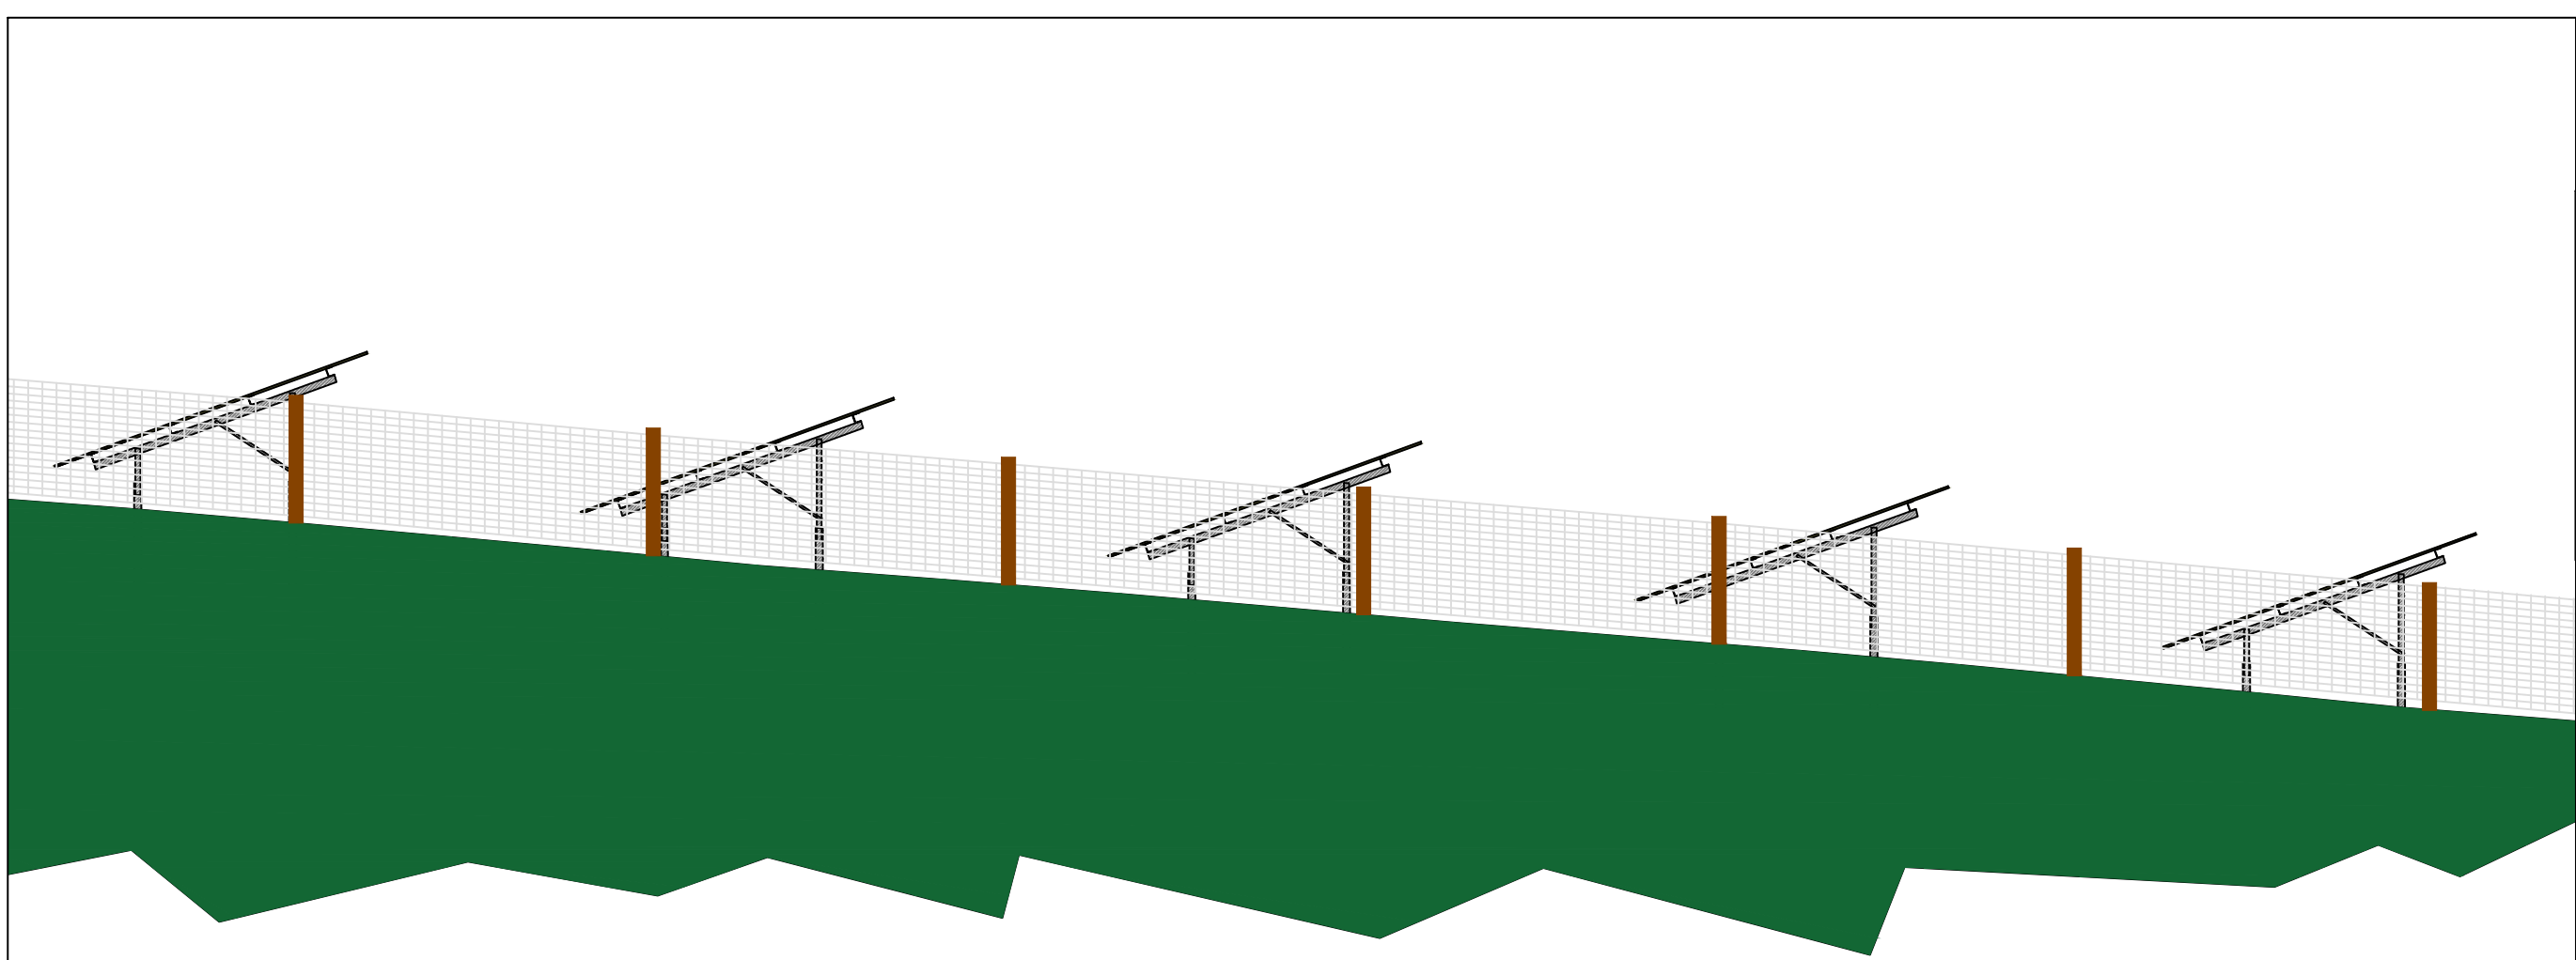

WEST ELEVATION

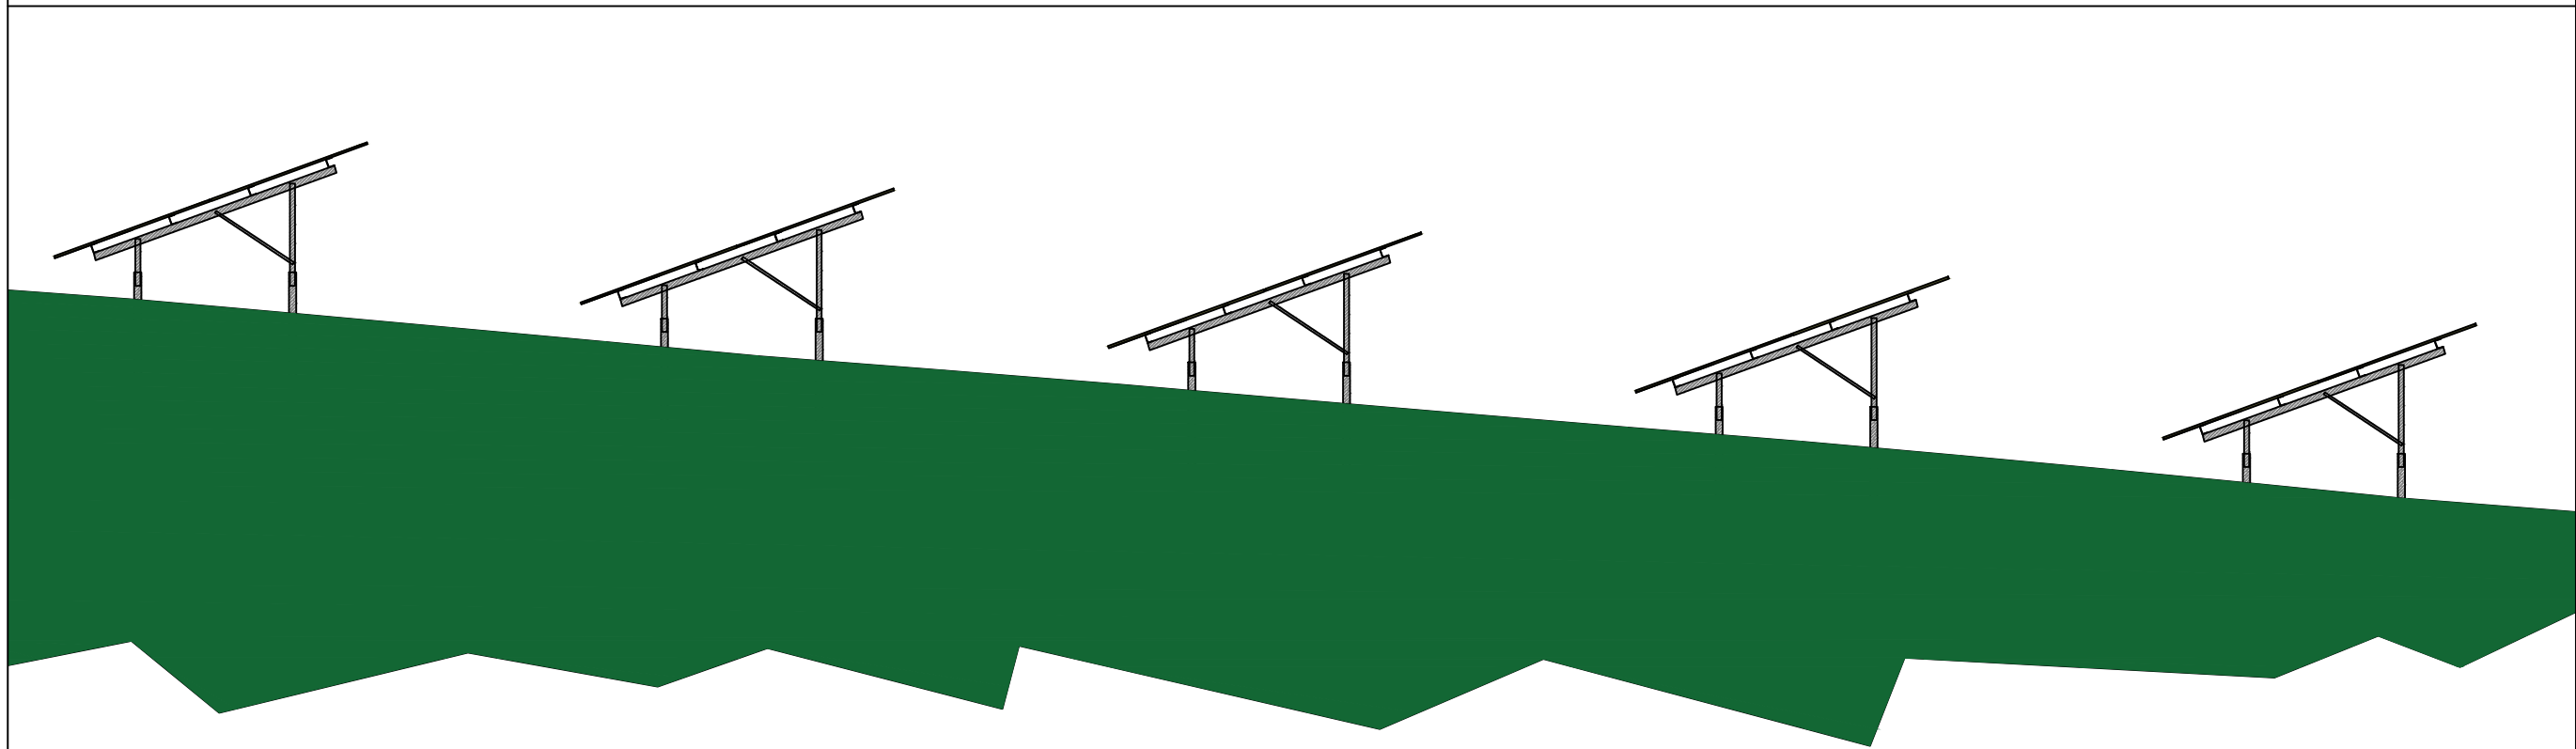

WEST ELEVATION (FENCE OMITTED)

NOTES

UNLESS OTHERWISE STATED, ALL UNITS ARE IN
m

REVISIONS

A1 - FIRST ISSUE

PROJECT

CHINA FLEET GMPV

TITLE

WEST ELEVATION

zlc energy
ZERO LOW CARBON

ZLC Energy Ltd
Unit Zero Heathlands Road
Liskeard PL14 4DH
T: 01726 390390
E: info@zlcenergy.co.uk

DRAWN	REG	DATE	17/09/2024
SCALE	1:100	SHEET SIZE	A3

DRG No. ZLC-CHINA-FLEET-PLANNING-SD