


This drawing is issued for the sole and exclusive use of the intended recipient and is subject to copyright in favour of Pick Everard. Pick Everard does not accept any responsibility or liability whatsoever for its use by a person other than the intended recipient.
CDM - RESIDUAL RISKS
 The following are considered to be significant risks relevant to this drawing, which could not be fully mitigated or removed through design. Further possible control measures have been identified within the Design Risk Assessments which may help to mitigate these and other identified risks further during the construction / maintenance process. - None identified

- FOR READING IN CONJUNCTION WITH GENERAL ARRANGEMENT DRAWINGS
- REFER TO ROOM COLOUR LEGEND FOR USE/DEPARTMENT
 - L SERIES FOR GA'S INCLUDING FINISHES & SETTING OUT
 - S SERIES FOR SCHEDULES
 - R SERIES FOR ROOM PLANS & ELEVATIONS
 - RDS FOR ROOM DATA SHEETS
 - C SERIES FOR COMPONENT DRAWINGS
 - A SERIES FOR DETAILS
 - M&E DRAWINGS, SPECIFICATION AND SCHEDULE
 - STRUCTURAL ENGINEER'S DRAWINGS SPECIFICATION AND SCHEDULE
 - NBS PRELIMINARIES & SPECIFICATION
 - [insert any other relevant project information]
 - REFER TO A1450 / A1451 FOR LOOSE FURNITURE
 - REFER TO LANDSCAPE DRAWINGS

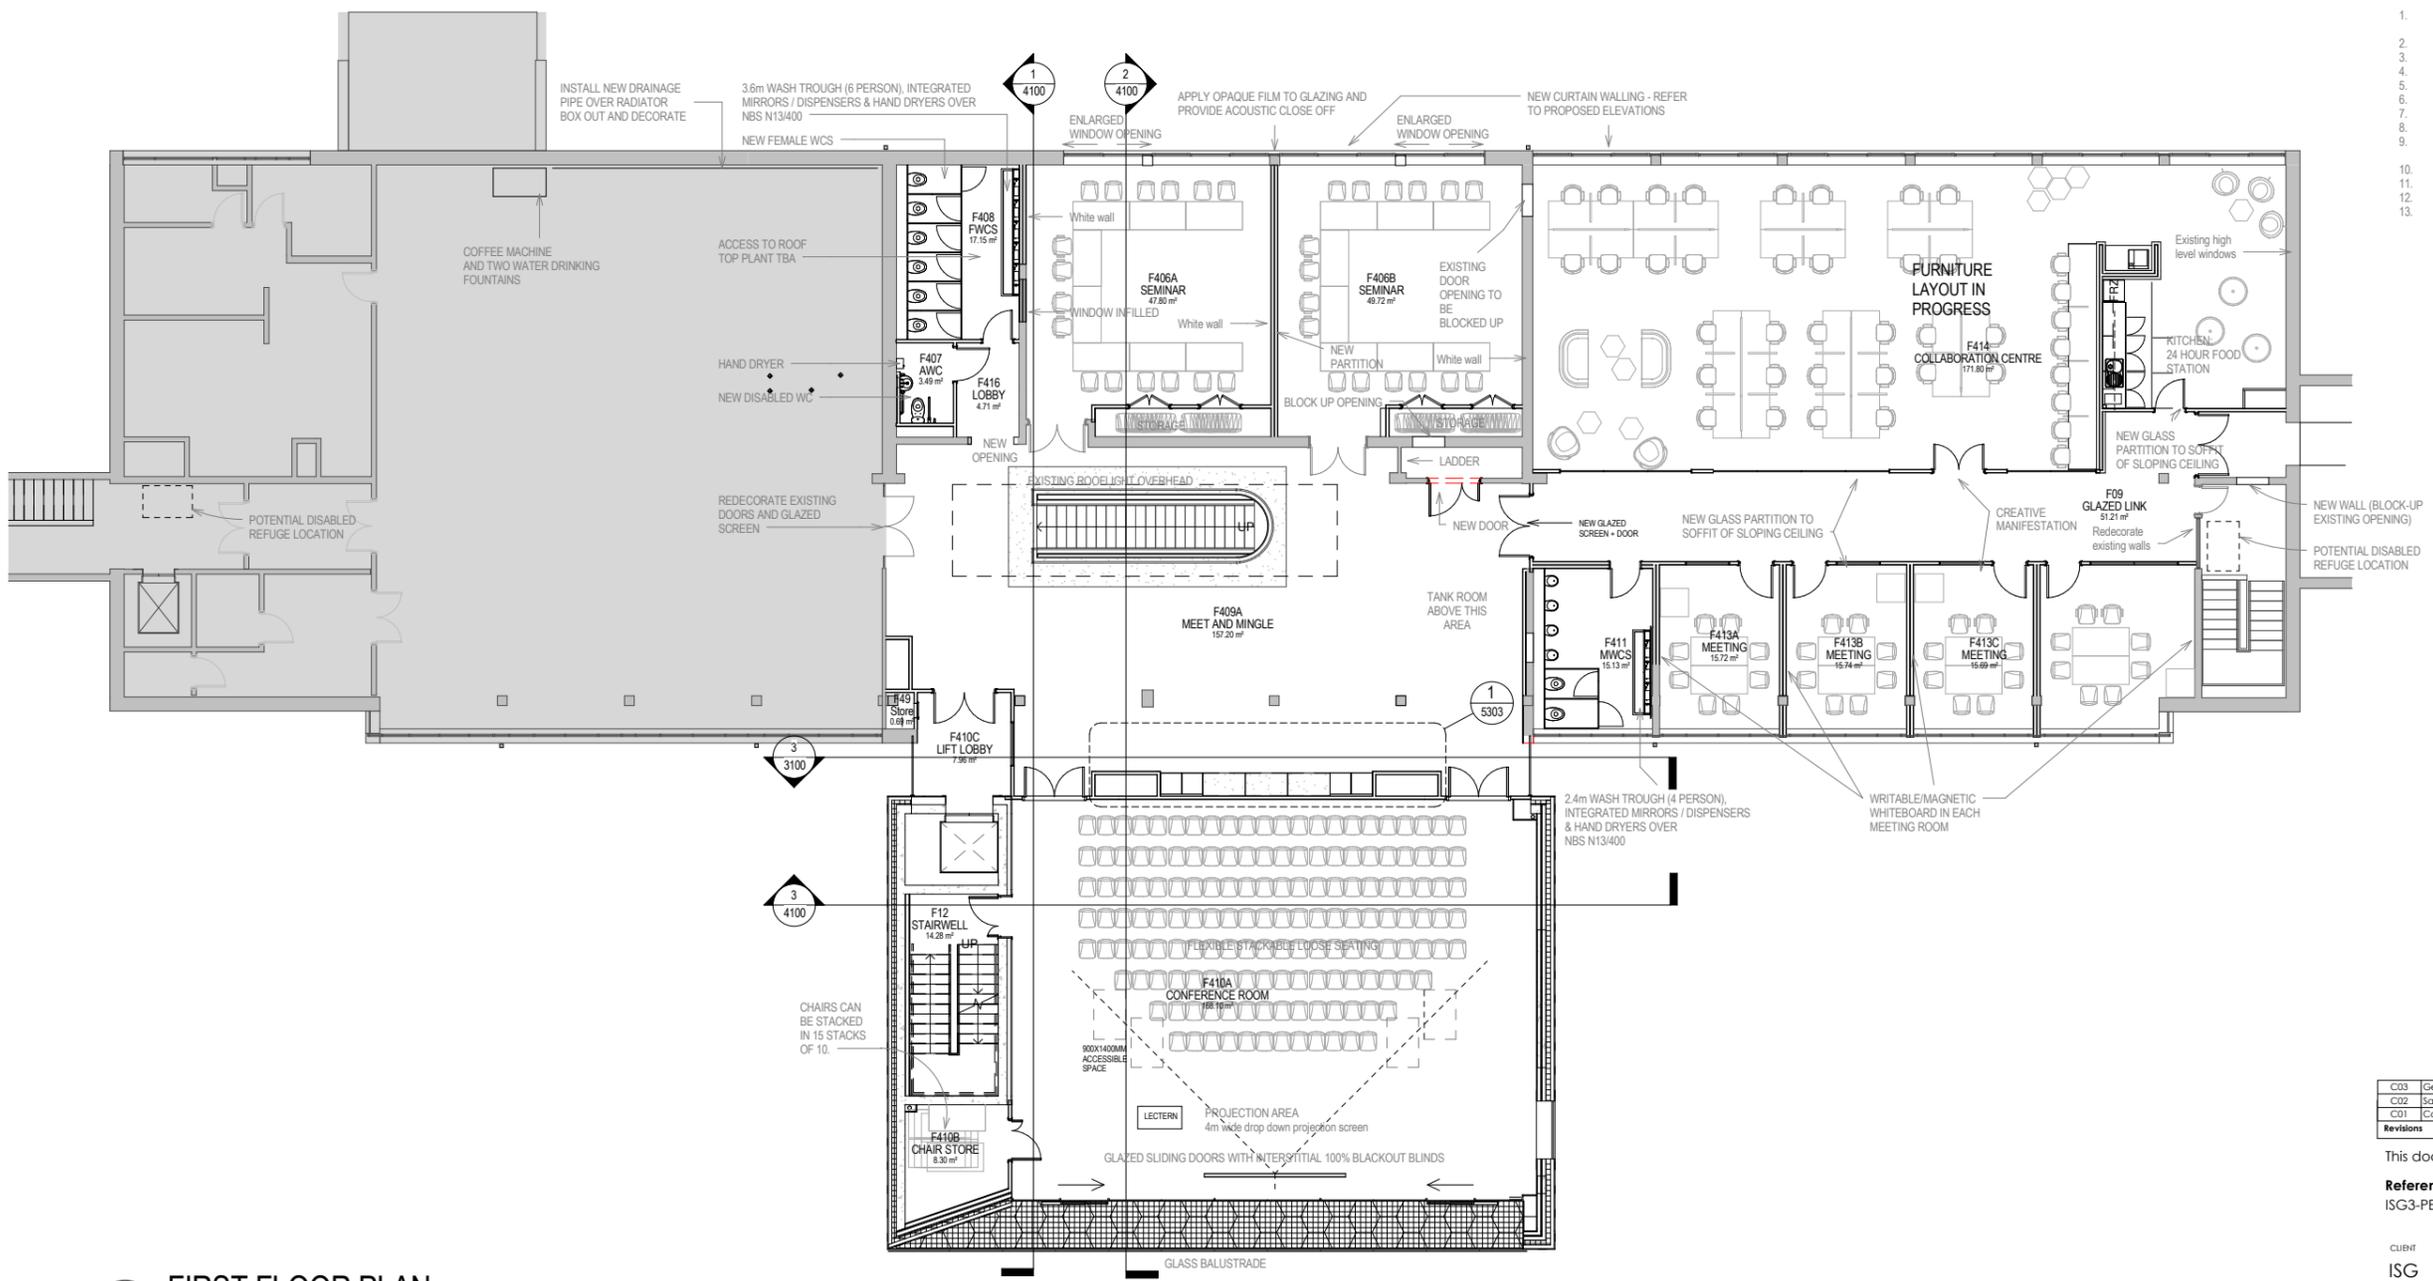

1 FIRST FLOOR PLAN
 1 : 100



Revisions	Date	Drawn	Chkd
C03 General updates	01.08.16	IC	AC
C02 Sanitary fittings updated in Rms F409 & F411	18.05.16	IC	AC
CD1 Construction issue - WCs fittings revised	25.04.16	IC	AC

This document references the following file:-

Reference Name	Status	Revision
ISG3-PE-XX-ZZ-M3-S-0001	SO	

CLIENT: ISG
 ARCHITECTS: Consulting Engineers Project Managers Surveyors

PICK EVERARD

PROJECT: BRITISH ANTARCTIC SURVEY AURORA CAMBRIDGE
 Weaver House
 9 Looms Lane
 Bury St Edmunds
 Suffolk
 IP33 1HE
 Phone 0345 045 0050
 Fax 01284 761433
 buryoffice@pickeverard.co.uk
 www.pickeverard.co.uk



DRAWING TITLE FIRST FLOOR PROPOSED PLAN CENTRAL SERVICES BUILDING	PICK EVERARD PROJECT No. 160030
(adp drg: L-1001 R 12)	SCALE - unless otherwise stated 1 : 100 at A1
DRAWING NUMBER ISG3-PE-XX-ZZ-DR-A-1201	STATUS PURPOSE OF ISSUE A CONSTRUCTION
Project Originator Volume Location Type Role	REV C03