



**B SECTIONAL ELEVATION**  
02 | 02 SCALE: 1:100 M

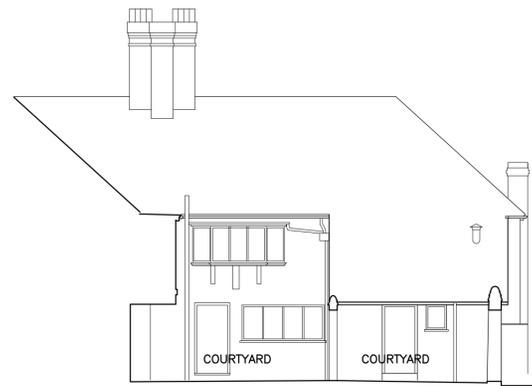


**C SECTIONAL ELEVATION**  
02 | 02 SCALE: 1:100 M



**D SECTIONAL ELEVATION**  
02 | 02 SCALE: 1:100 M

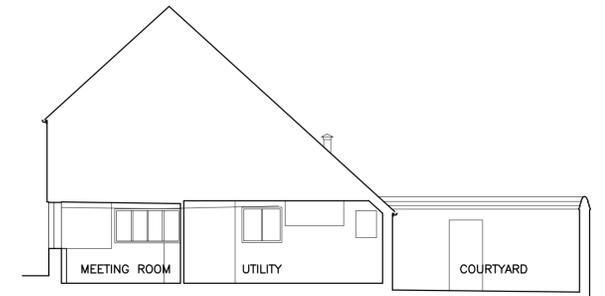

**E SECTIONAL ELEVATION**  
02 | 02 SCALE: 1:100 M

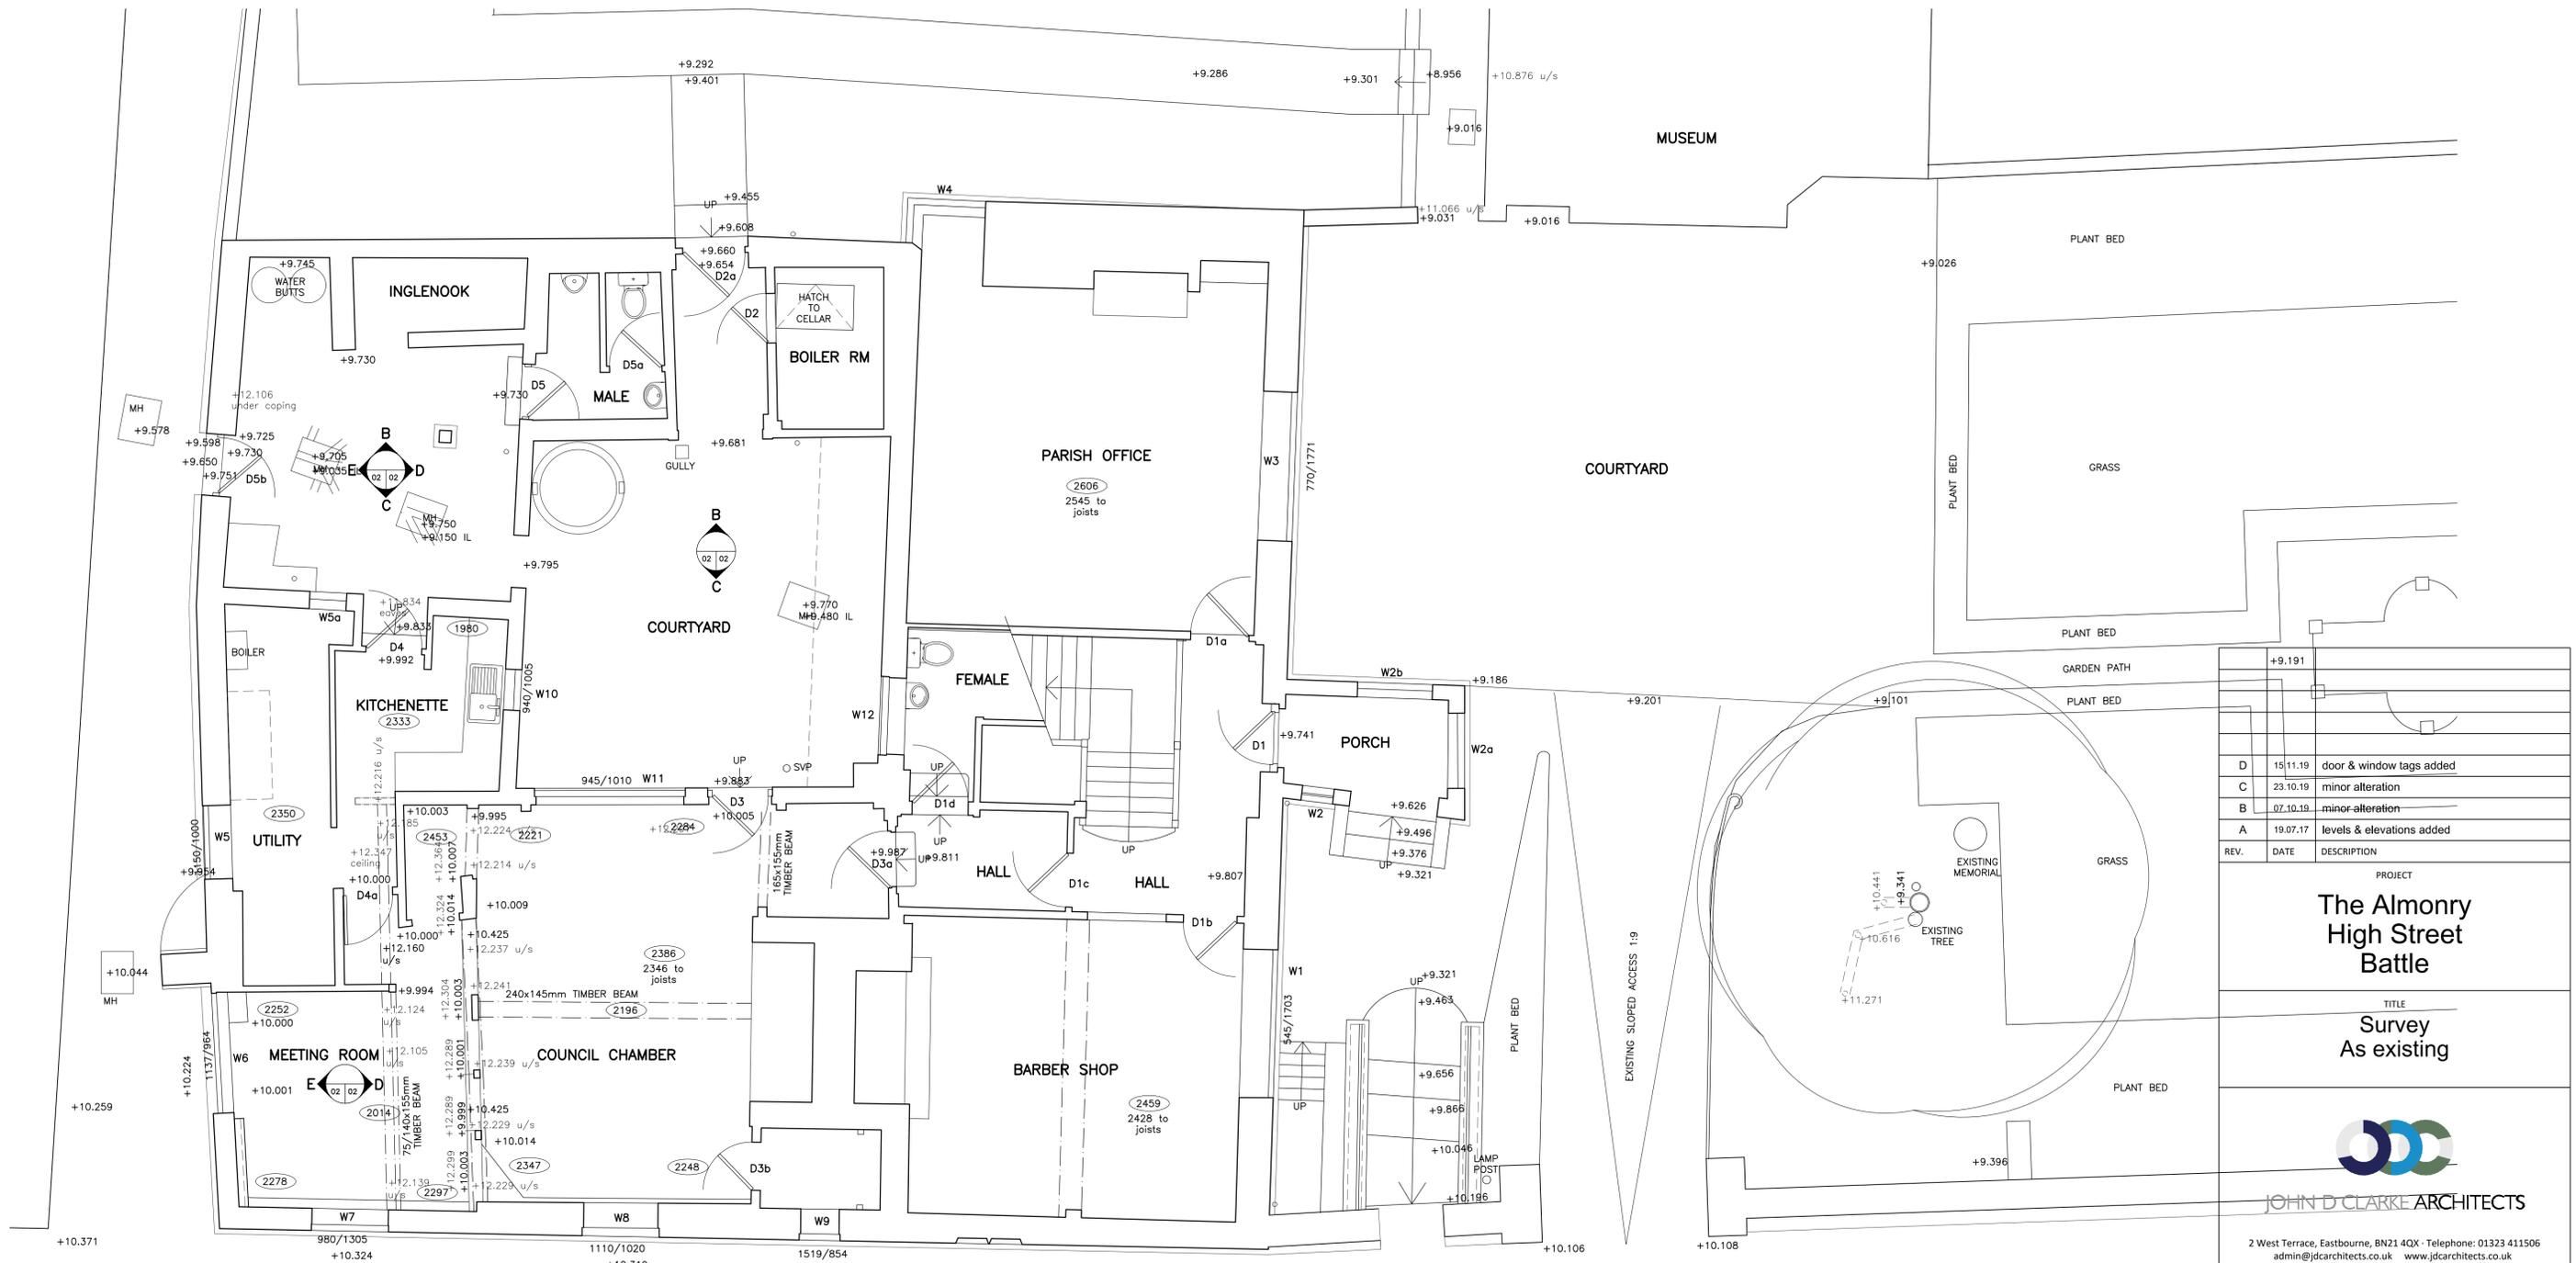

**A GROUND FLOOR PLAN**  
02 | 02 SCALE: 1:50 M

REV.	DATE	DESCRIPTION
D	15.11.19	door & window tags added
C	23.10.19	minor alteration
B	07.10.19	minor alteration
A	19.07.17	levels & elevations added

PROJECT

## The Almony High Street Battle

TITLE

### Survey As existing

**JOHN D CLARKE ARCHITECTS**

2 West Terrace, Eastbourne, BN21 4QX · Telephone: 01323 411506  
admin@jdcarchitects.co.uk www.jdcarchitects.co.uk

SCALE	DRAWING No.	DRAWN BY
as shown	10205/02	apr
DATE	REVISION	
29.02.16	D	Original Paper Size A1

