

NOTES:
DO NOT SCALE FROM THIS DRAWING. ALL LEVELS, ANGLES AND DIMENSIONS TO BE CHECKED ON SITE PRIOR TO COMMENCEMENT OF WORKS.



THIS DRAWING IS TO BE READ IN CONJUNCTION WITH ALL RELEVANT STRUCTURAL ENGINEERS AND MECHANICAL AND ELECTRICAL ENGINEERS DRAWINGS, DETAILS AND SPECIFICATIONS.

Revisions:
/ Issued for Planning 07/09/2016

Ground Floor Gross Internal Area: 454.0m²

Upper Floor Gross Internal Area: 458.4m²

Total GIA: 912.4m²

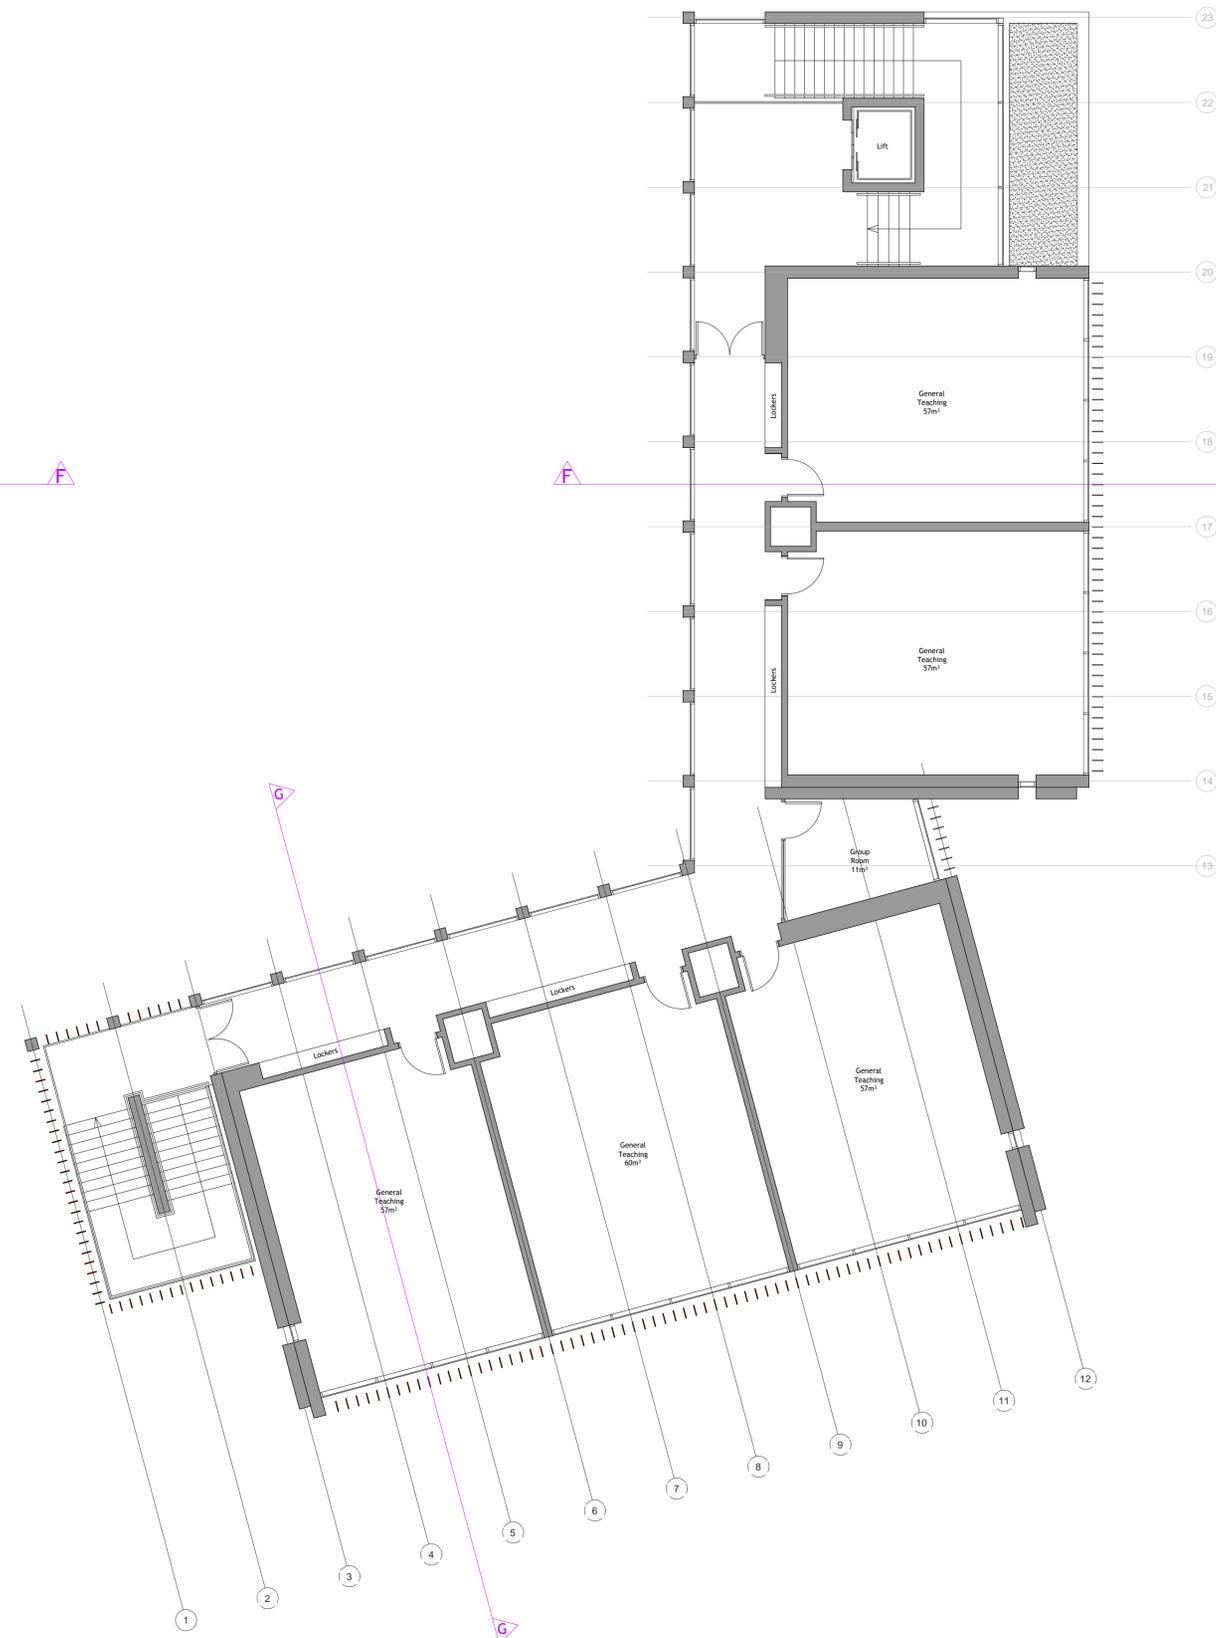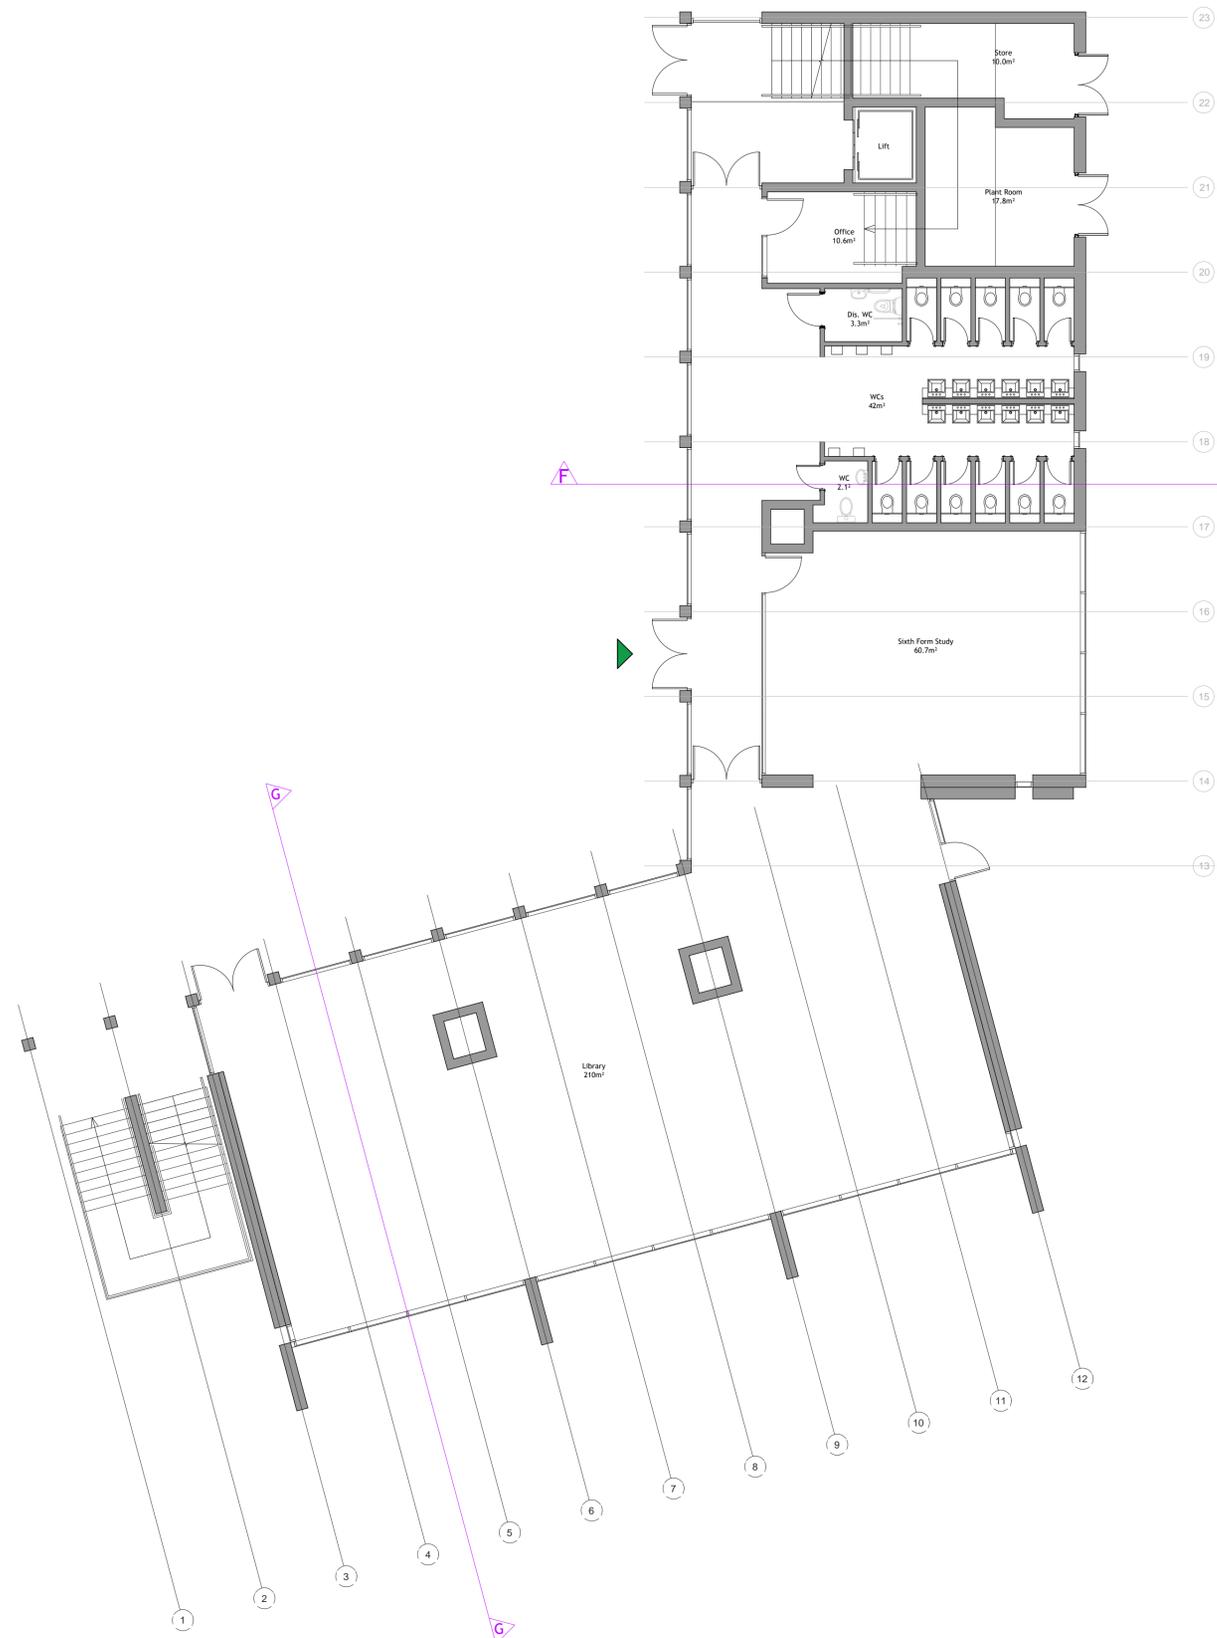

Proposed Ground Floor Plan

Proposed Upper Floor Plan

Scale 1:100
0 1 2 3 4 5 10 (metres)



Status:
Planning Issue



Majesty House
Avenue West
Skyline 120
Braintree
Essex
CM77 7AA

W: www.barker-associates.co.uk T: 01279 647111
E: mail@barker-associates.co.uk F: 01279 647027

Client:
Roding Valley High School

Project:
Basic Needs & 6th Form Expansion
Roding Valley High School
Alderton Hill
Loughton
Essex
IG10 3JA

Title:
Proposed Floor Plans

Scale @A1: 1:100 Date: 05/08/16 Drawn: Cj Checked:

Drawing no.: BA P15-058-201 Revision: /