




Floor layout 1 : 50

 


Plan on roof 1 : 50

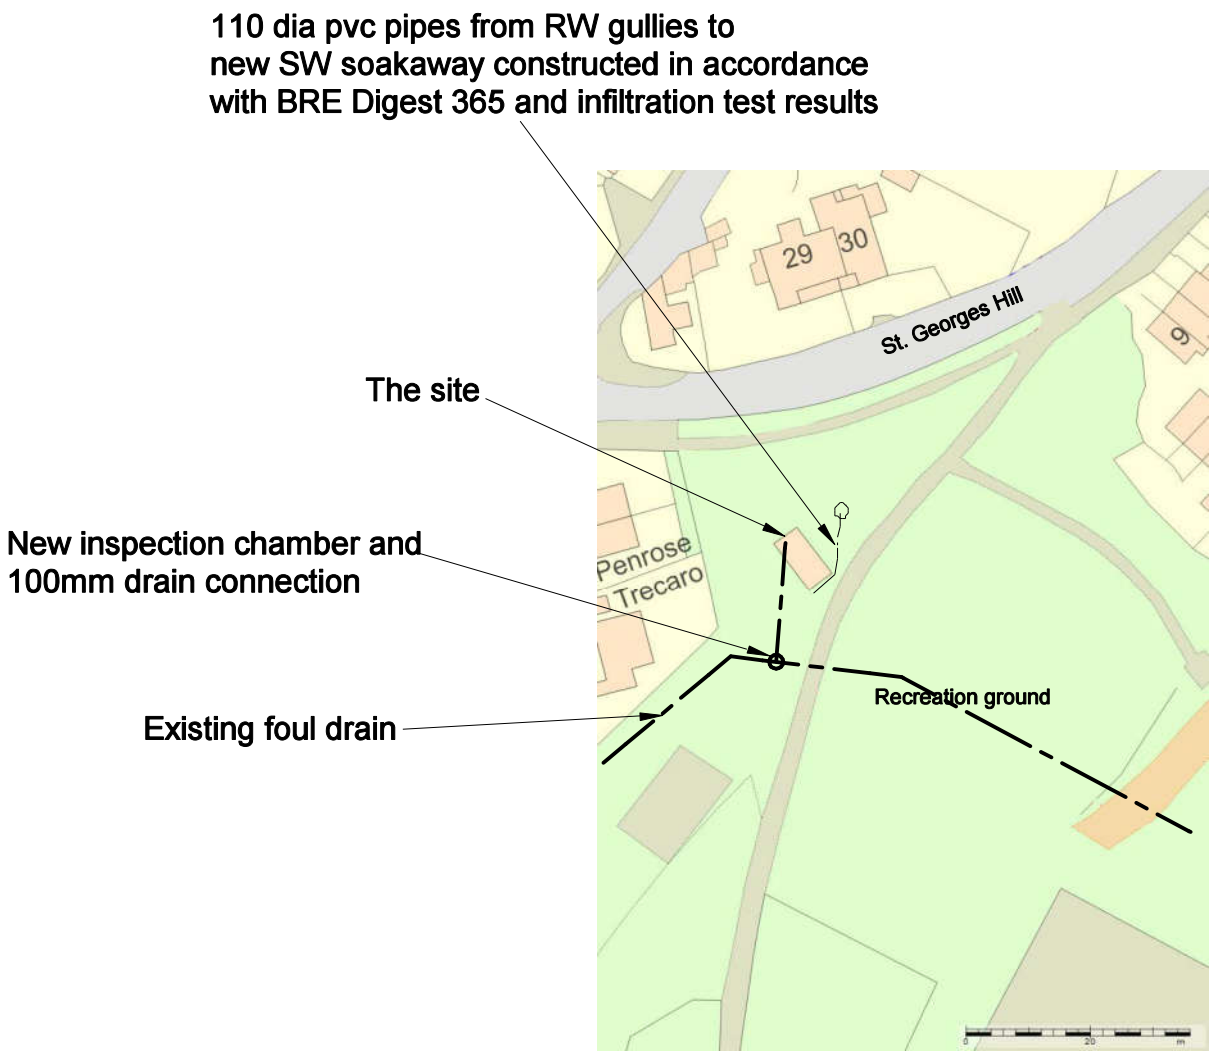


Site location 1 : 1250

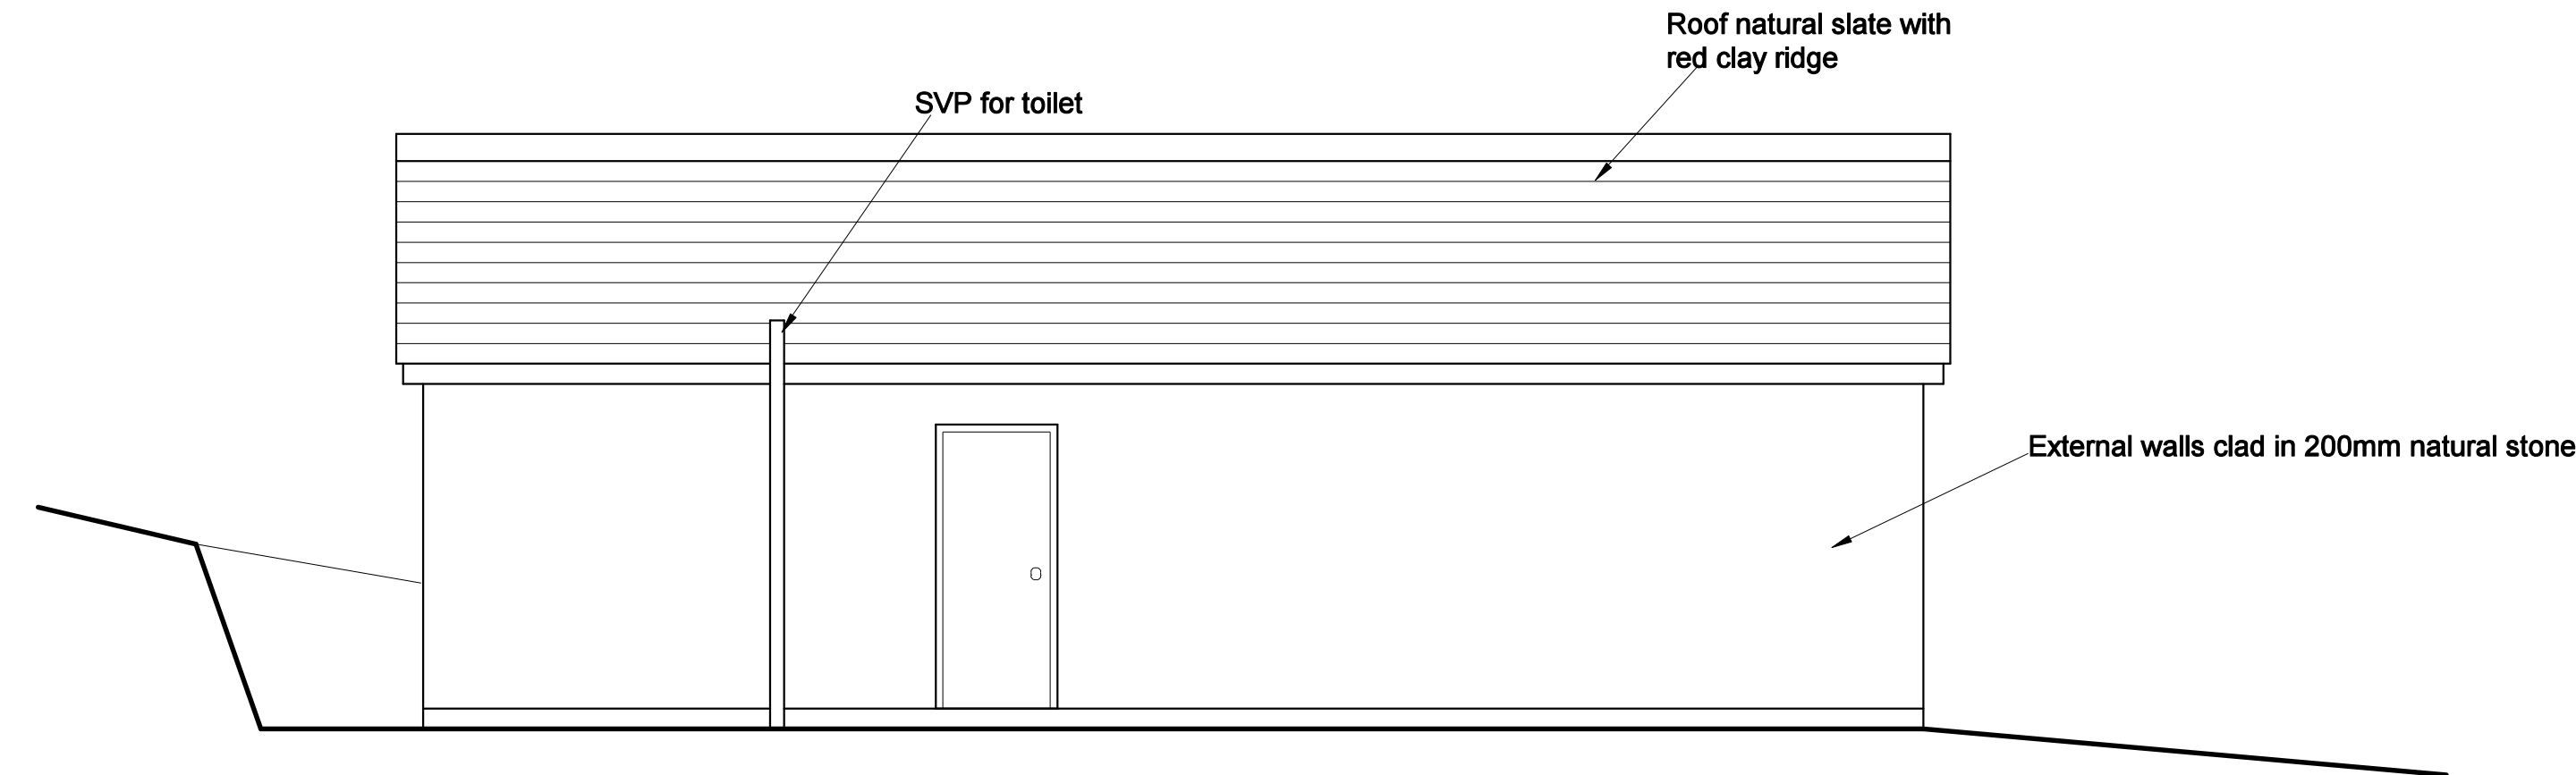


South west elevation 1 : 50

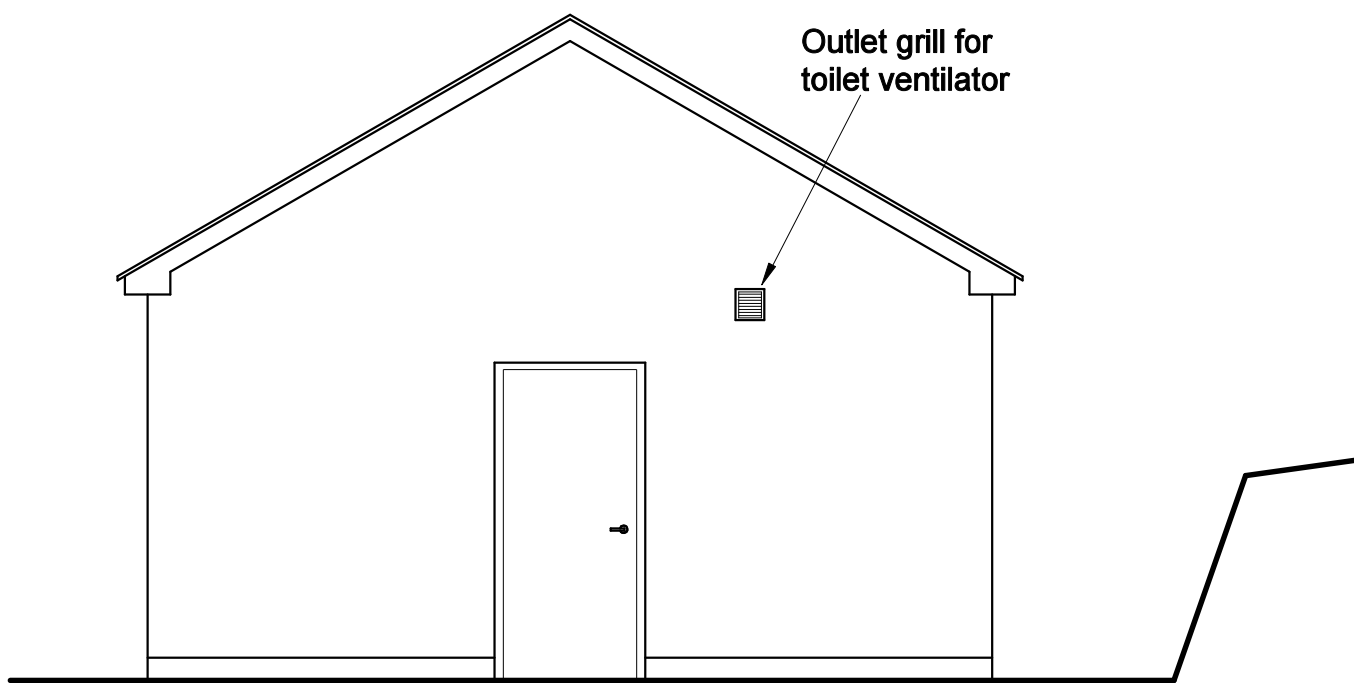

North west elevation 1 : 50

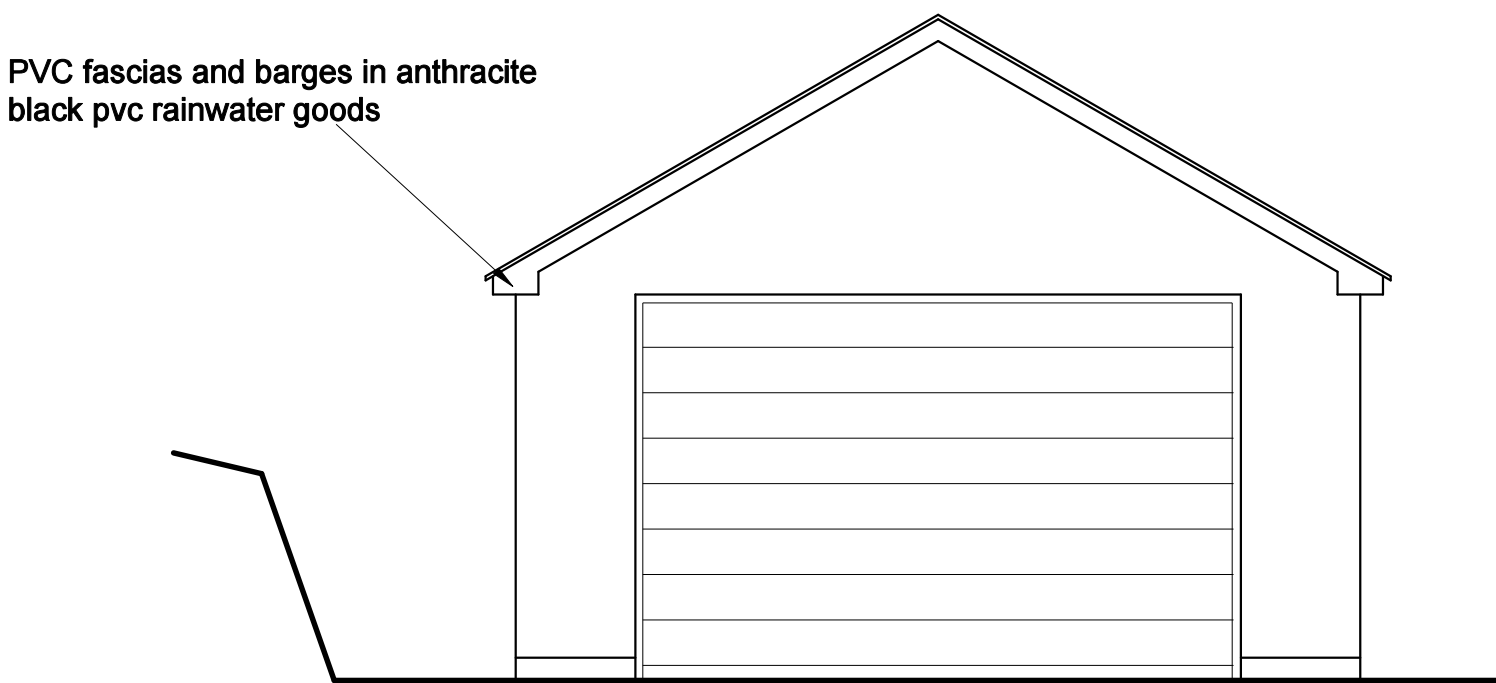

South east elevation 1 : 50

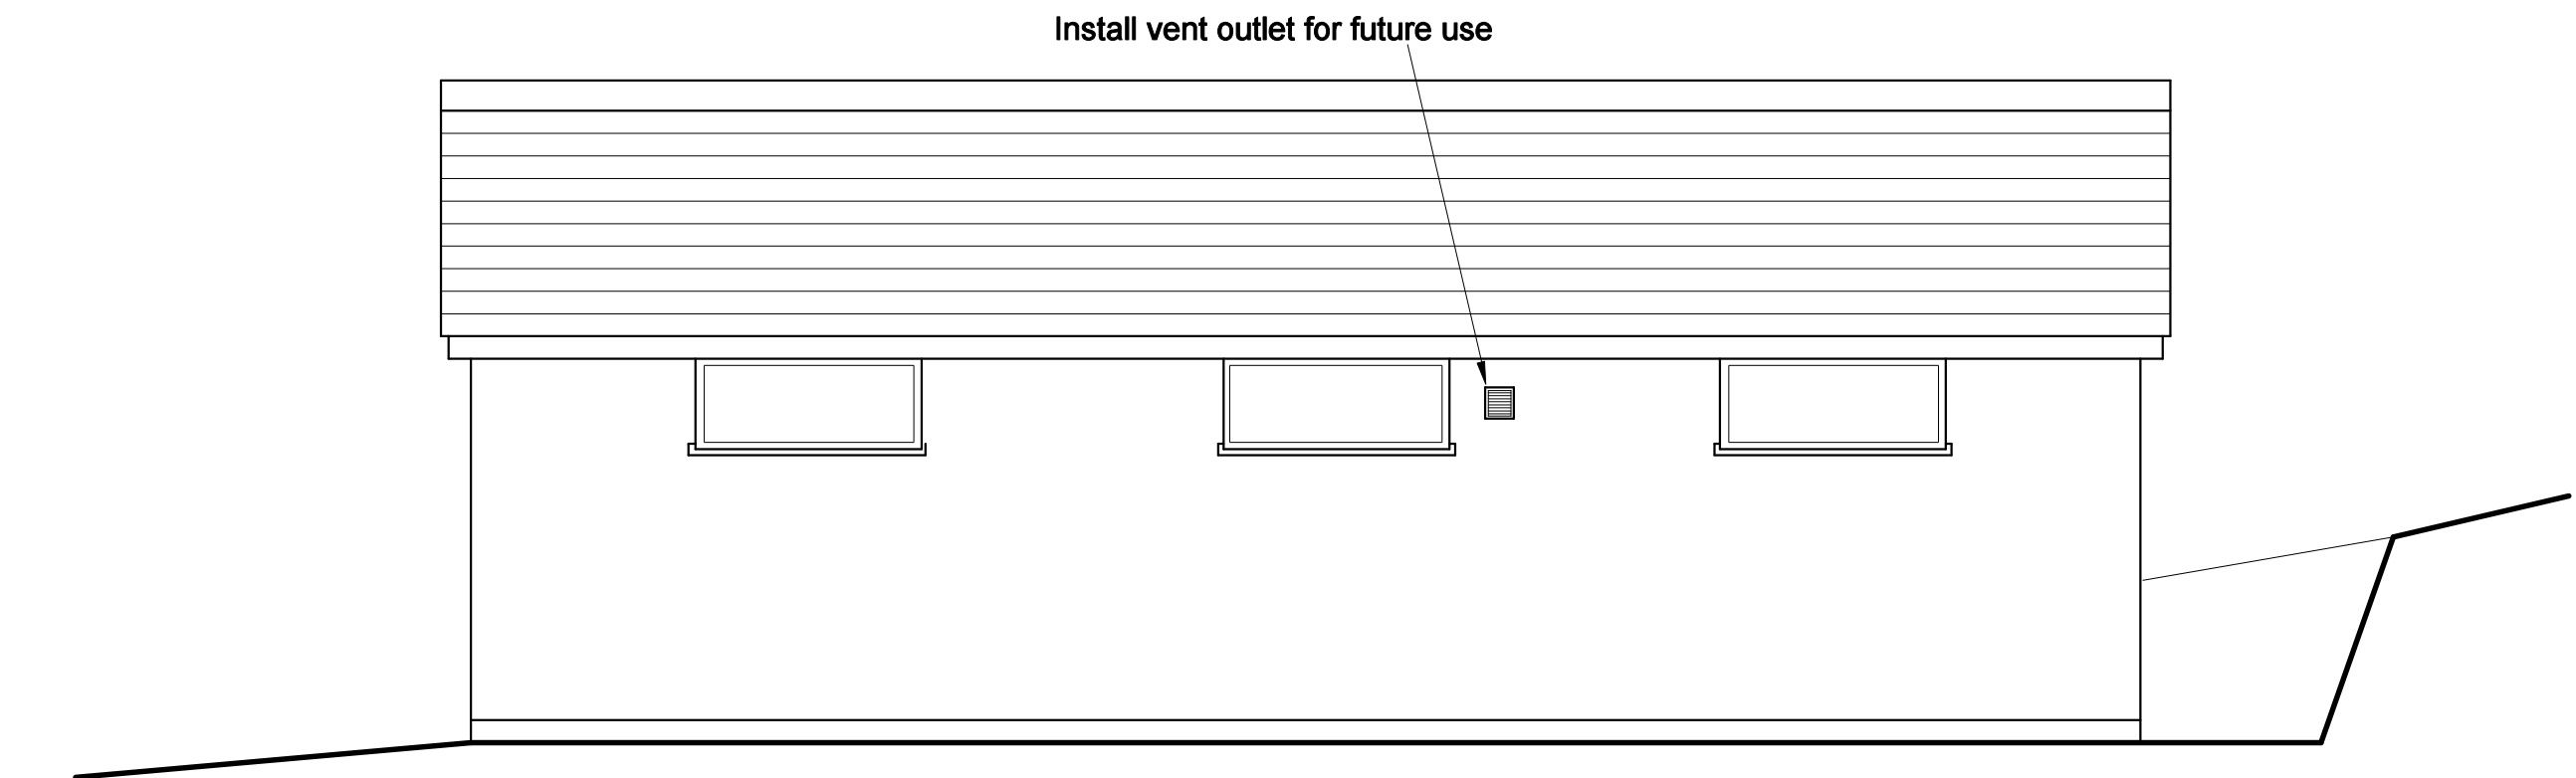

North east elevation 1 : 50

NOTES

1. This drawing is copyright
2. This drawing to be read in conjunction with the Architect's and all relevant Engineers drawings and the Specification.
3. The Contractor is responsible for all dimensions and for the correct setting out of the work on site. only figured dimensions are to be used. Any discrepancies are to be reported to the Architect or Engineer before proceeding.
4. All materials and workmanship are to comply with the current British Standards and Codes of Practice.
5. Ordnance Survey sheets reproduced with the permission of the Controller of Her Majesty's Stationary Office

Client
Perranzabuloe Parish Council

Scheme
Bolenna service building
Perranporth

Detail
Plans and elevations

Scale As shown Date 27/09/22

Drawn By Andy Latham

Drg No. 793 / 1

M & A Associates
Architectural Design and Detailing

20 Pilgrims Way
Fraddam
Hayle TR27 6EJ

07482 220235
email :- design01@globalnet.co.uk

Architectural & Planning solutions