
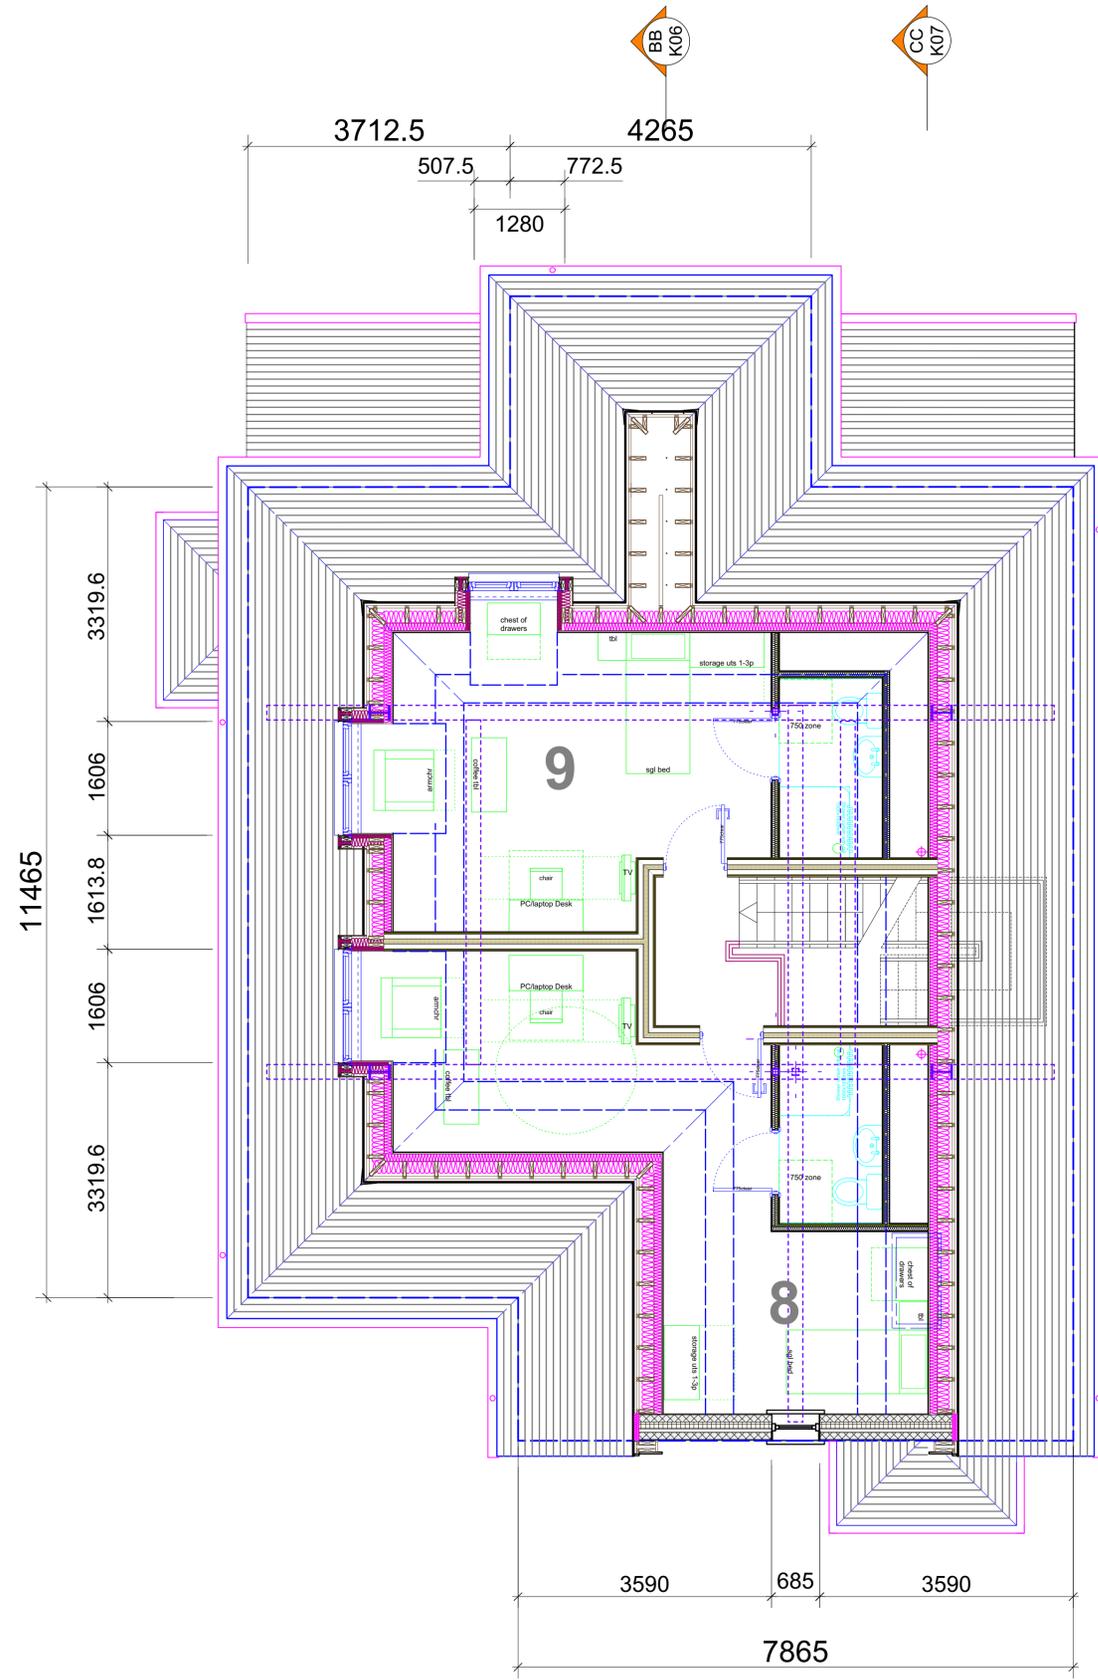


For locations of sections see building layout plans

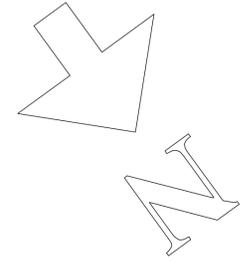

1. SECOND FLOOR

preliminary

date	Revisions
living-architects copyright reserved	
All dimensions to be checked on site	
52 READING ROAD WOKINGHAM RG41 1EH	
KEY DRAWING	
SECOND FLOOR PLAN	
living-architects 14 Linen House, 253 Kilburn Lane London W10 4BQ Tel. 020 8962 6660 Fax. 020 8962 6661 surname@living-architects.com	
SCALE	1/50 @A1
DATE	Dec 2016
DRAWN BY	mg
CHECKED BY	
CAD FILE REF	981/K03.vvw2016
DRAWING STATUS	tender
DRAWING NO.	981/K03
REVISION	