


WEST ELEVATION

Salvage fallen cross from ground to east of monument. Re-erect on top of monument with stainless steel dowels Salvage fallen cross from ground to east of monument. Re-erect on top of monument with stainless steel dowels 16.41 16.41 Secure cross to base with stainless steel dowels Secure cross to base with stainless steel dowels Clean stonework (volunteers) Clean stonework (volunteers) Repair hole in marble panel _ with "plastic" mortar repair -Repoint all open joints in stonework of monument. Repoint all open joints in stonework of monument. EAST ELEVATION SOUTH ELEVATION

C13 Downing Family Monument

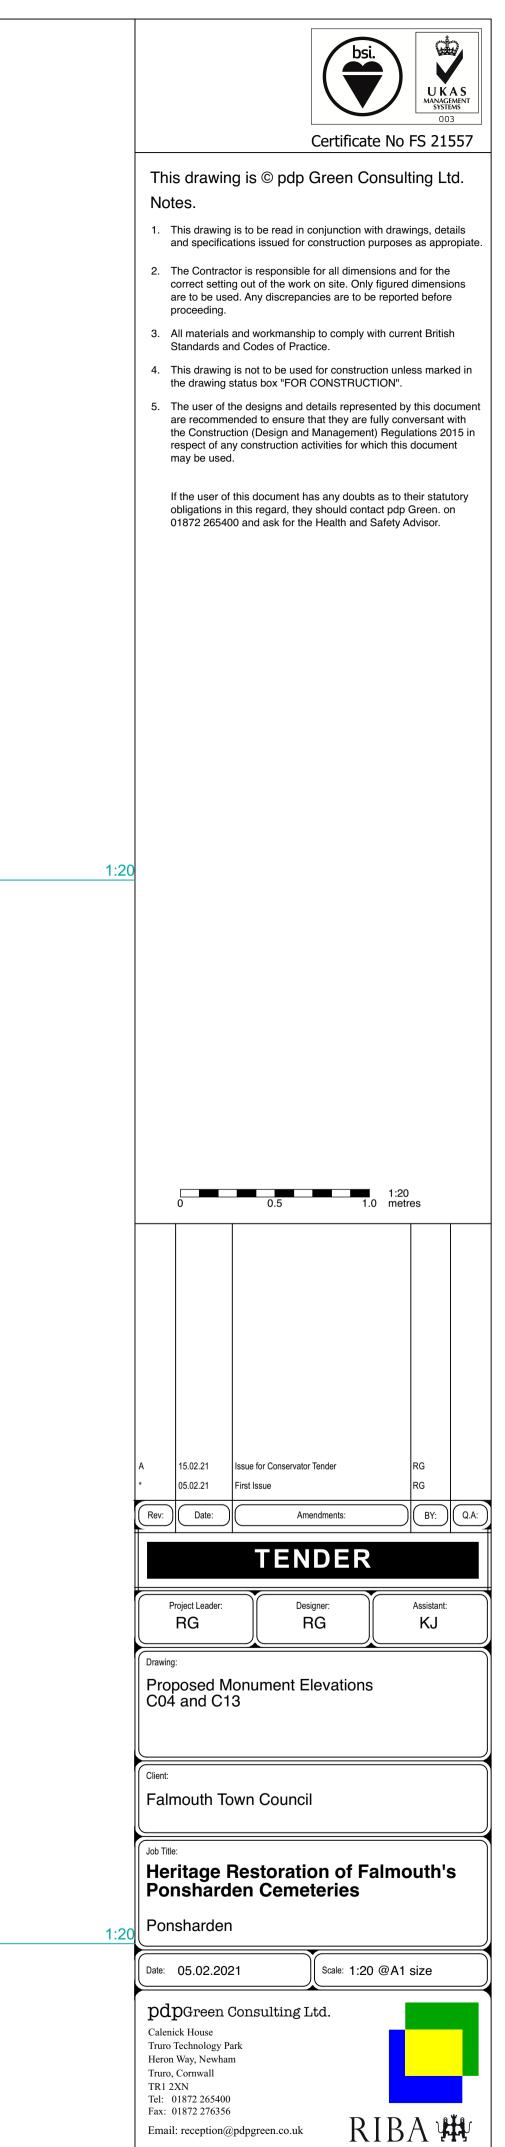

Chartered Practice

Dwg No: 3023 Rev: A

Architecture, Structural and Civil Engineering

Job No: J20-077