



Scale 1 : 50

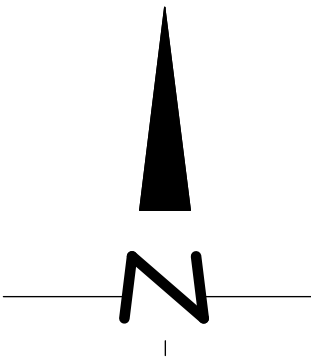

GROUND FLOOR PLAN

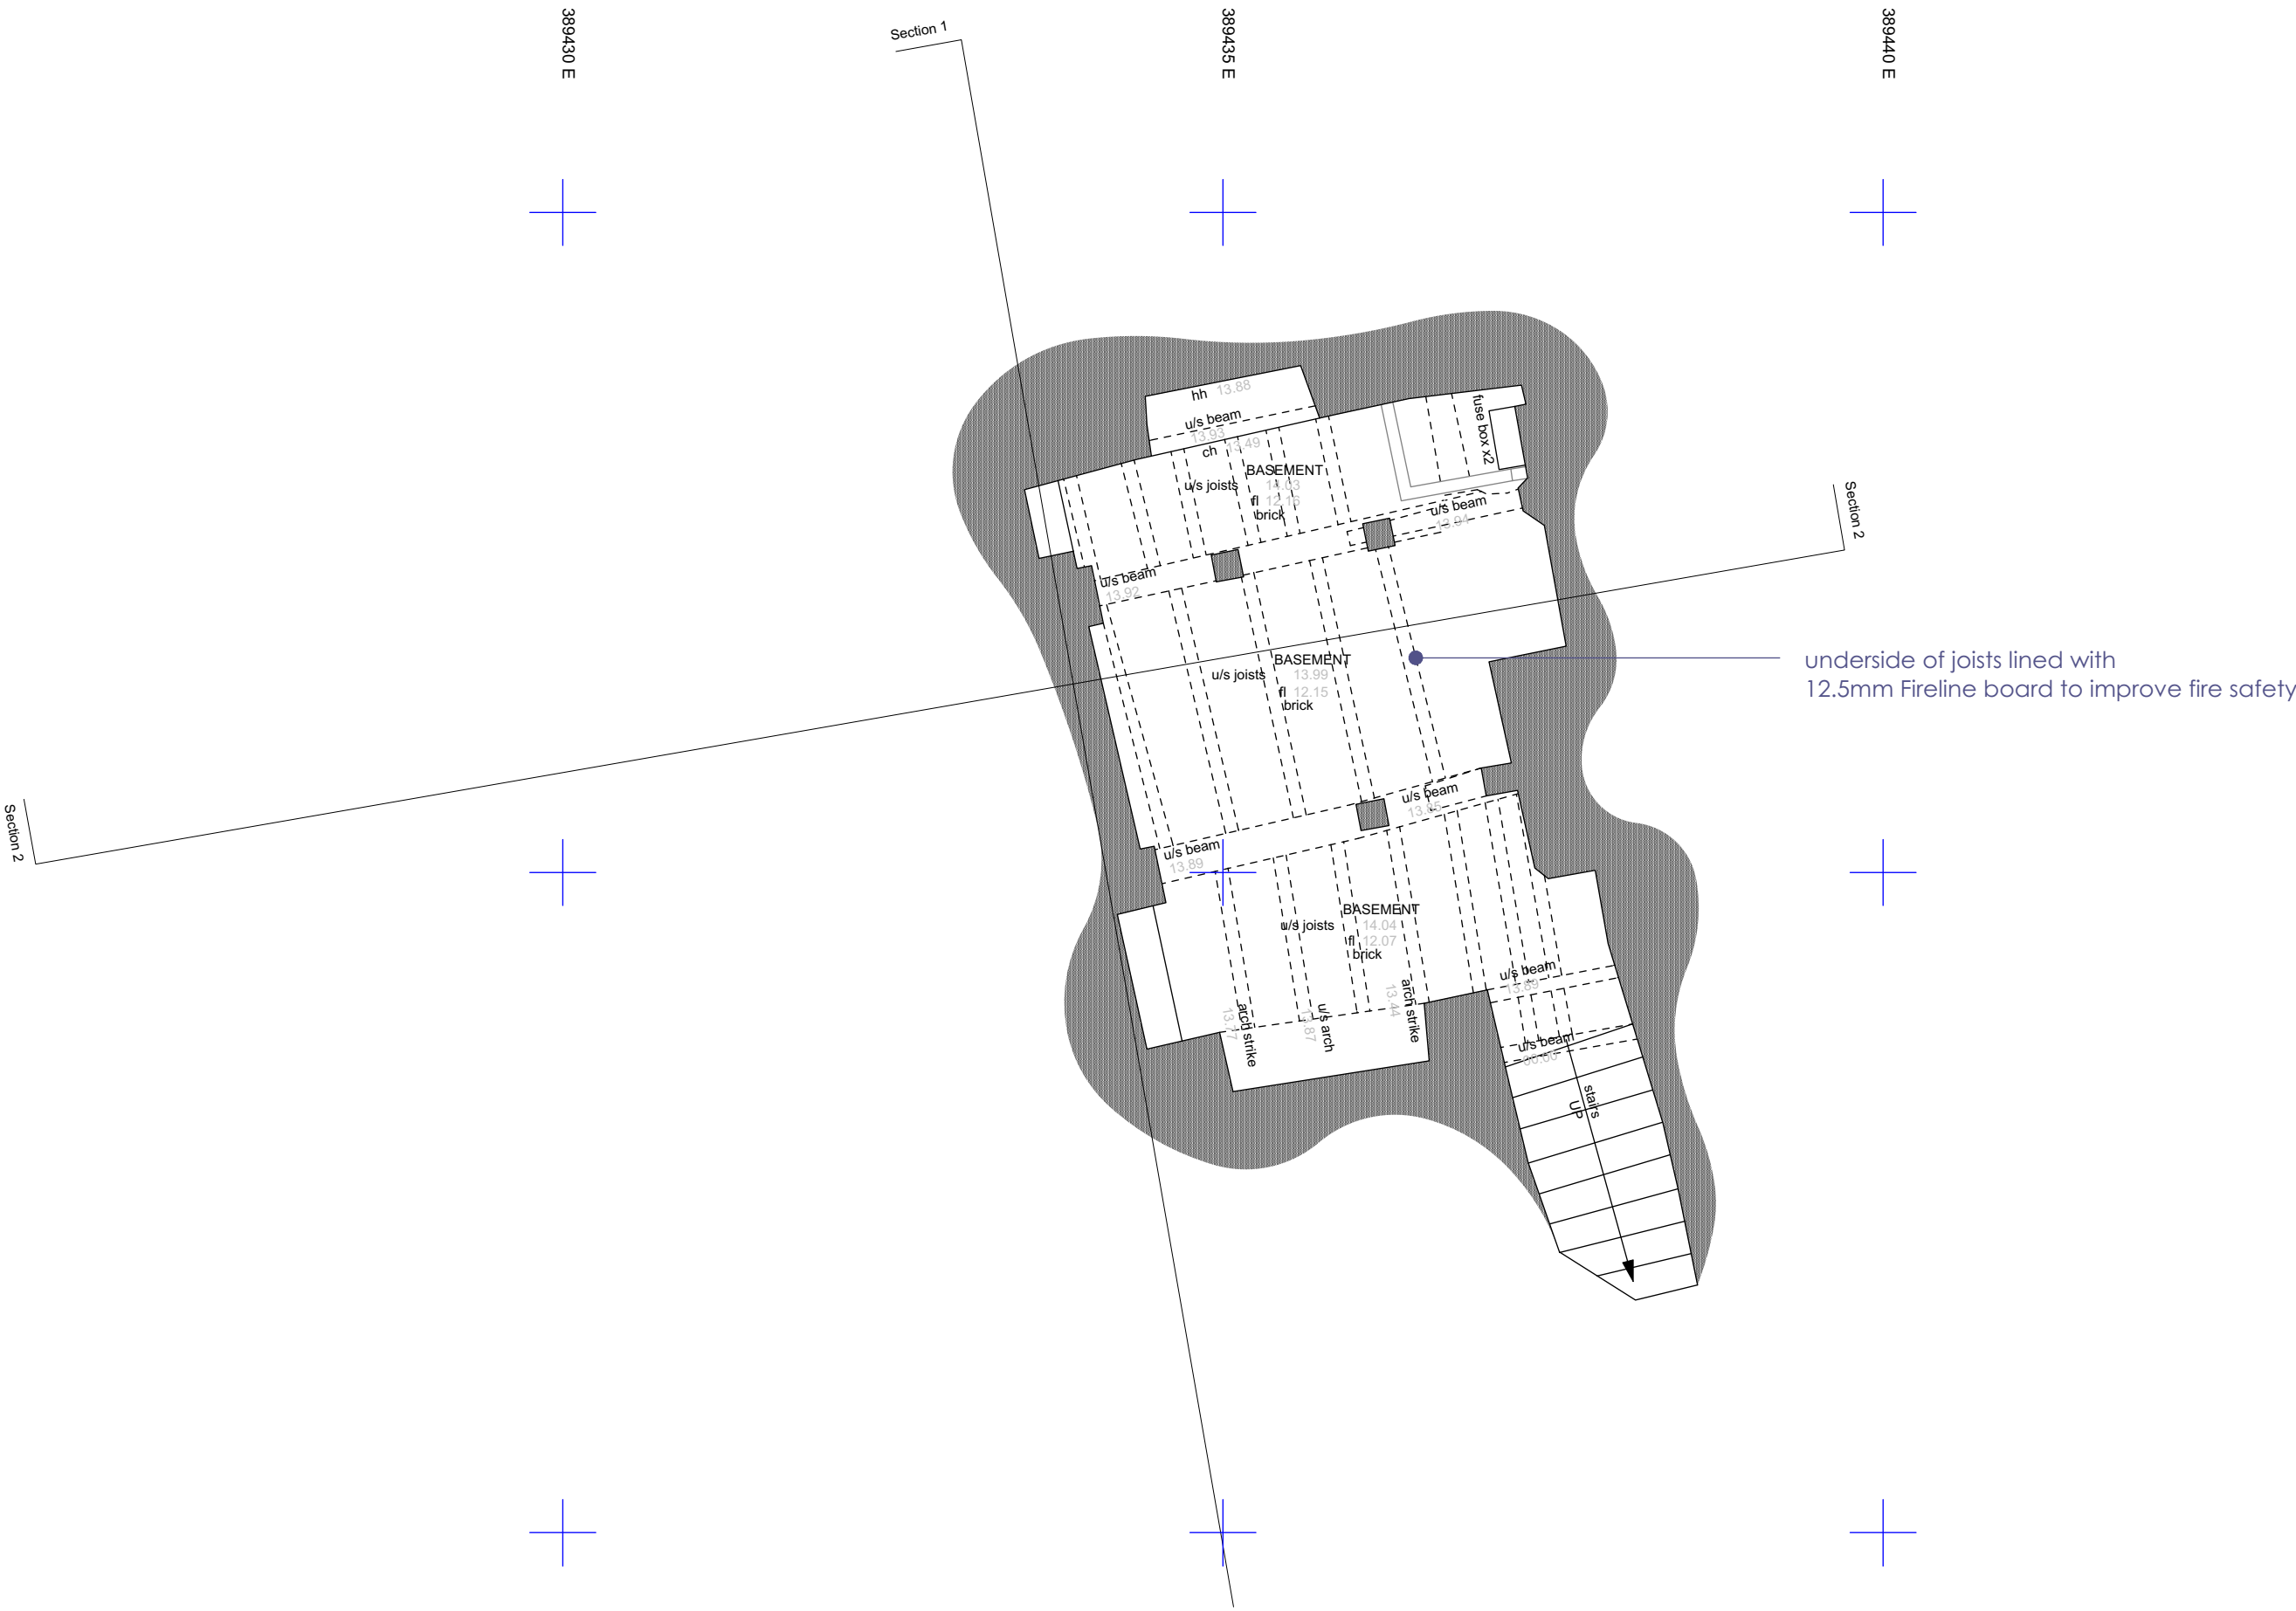

BASEMENT PLAN

REV A (04/01/2023) VENTILATION PROPOSALS OMITTED (APB)

| | | |
|--|-------------|-----------------------------|
| nick joyce architects ltd architects and historic building consultants Company No. 9524906 Registered in England and Wales | | |
| 5 BARBOURNE ROAD WORCESTER WR1 1RS TELEPHONE 01905 726307/29911 FAX 01905 726307 | | |
| TEWKESBURY MUSEUM, 64 BARTON STREET, TEWKESBURY | | |
| BASEMENT AND GROUND FLOOR PLANS - PROPOSED | | |
| SCALE - 1:50 @ A1 | DRAWN - APB | DRG No - 2187/11A |
| DATE - SEPTEMBER 2022 | CHECKED - | |