



Do not scale from this drawing. These drawings are not to be relied upon by any contractor. Subject to copyright.

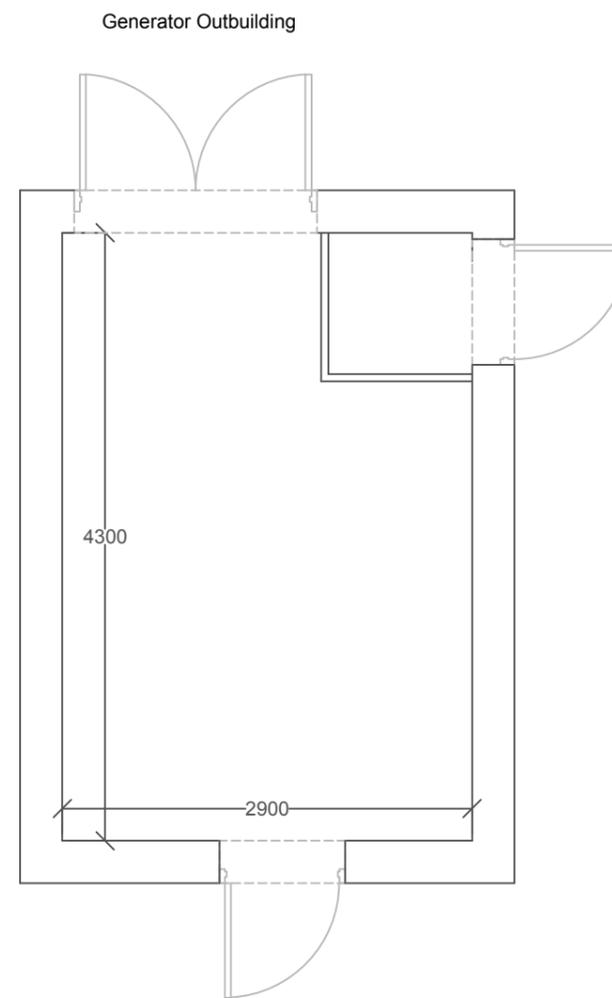

rev	date	description

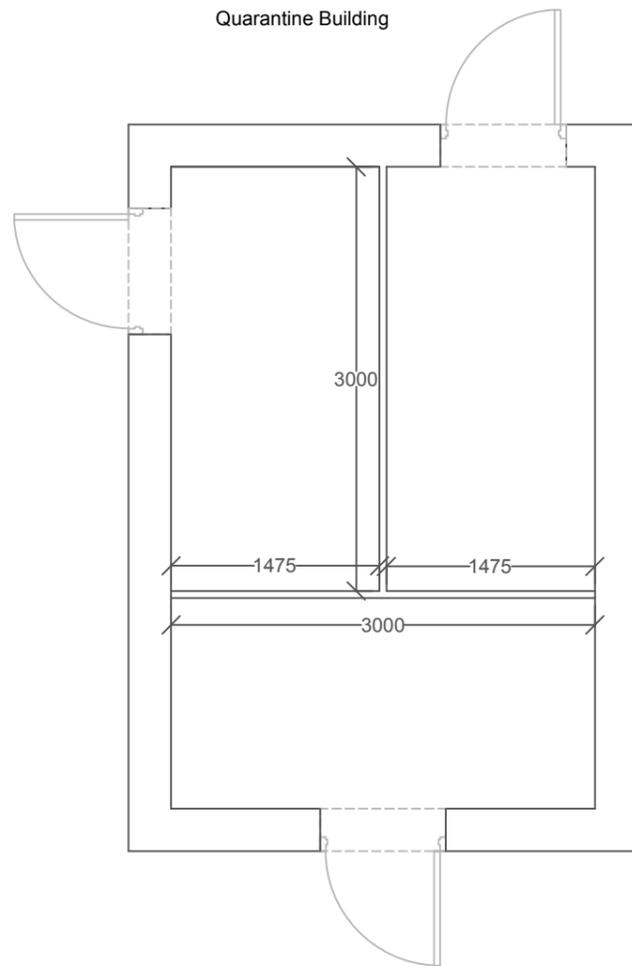

Hartnell Taylor Cook LLP

Somerset House,
18 Canynge Road,
Bristol.
BS8 3JX
Tel: 0117 923 9234
Fax: 0117 923 9237
Email : info@htc.uk.com
Web: www.htc.uk.com

client:



property: MCA Liverpool / RS/ Crosby CRS
Hall Road
Liverpool

L23 8SY
E PIMS No:
WLIMC059

title:

Ground Floor Plan as Existing

drawn JW checked
date SEP17 size A3
scale 1:50

number WLIMC059 rev