




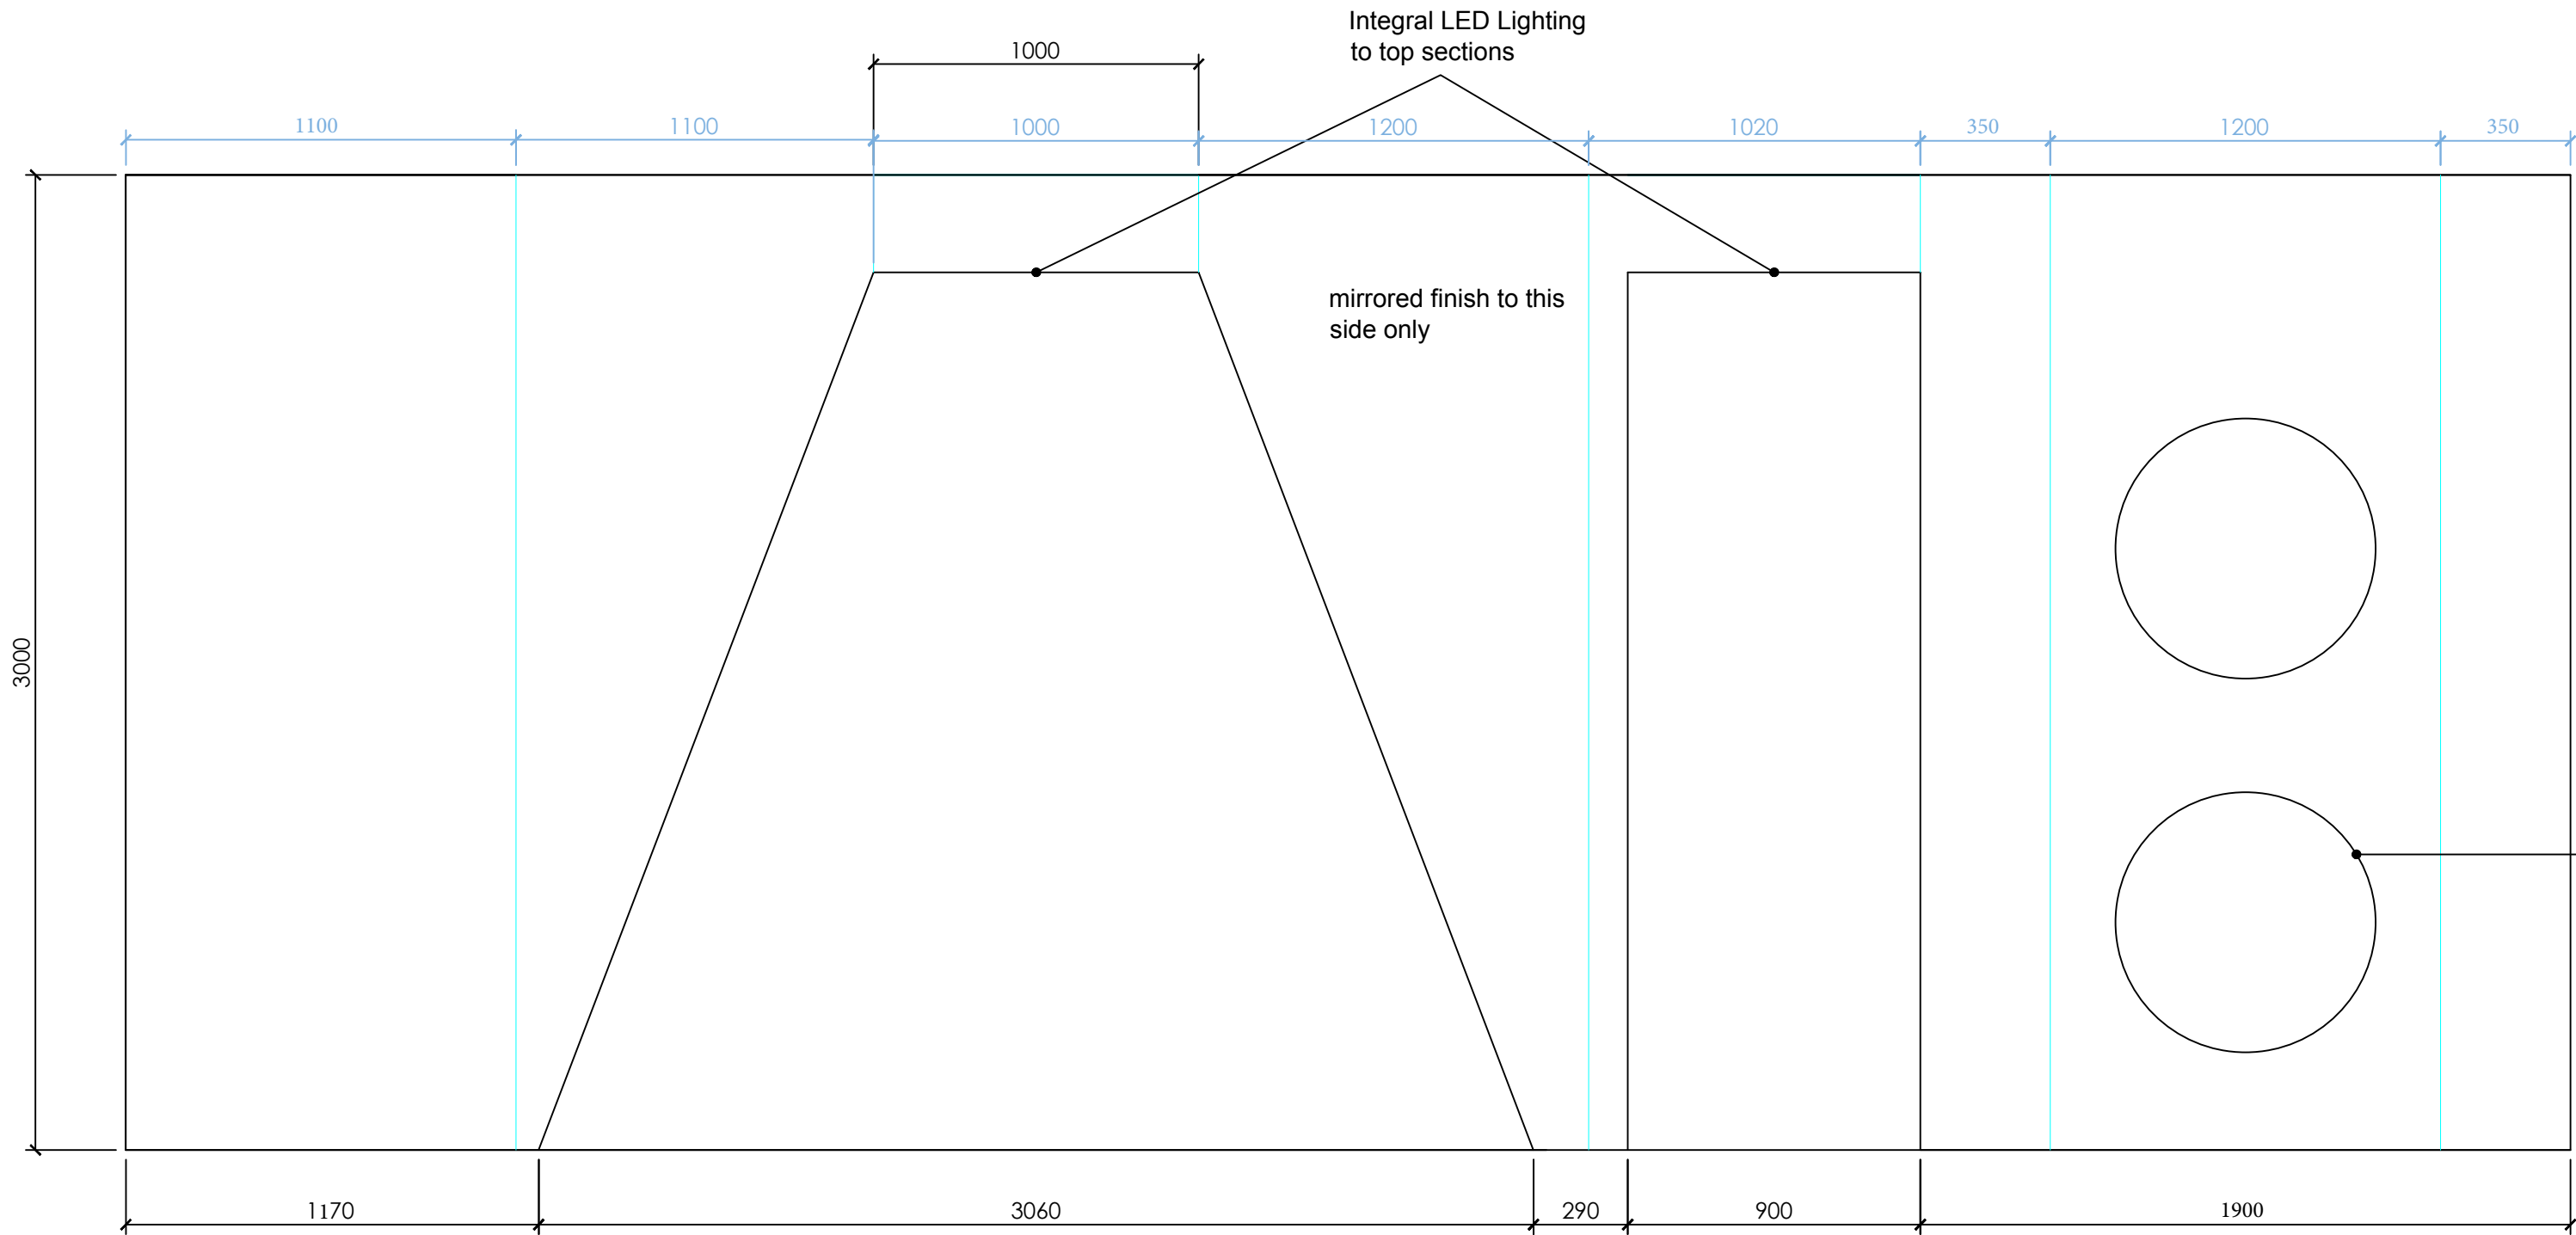

Front Elevation

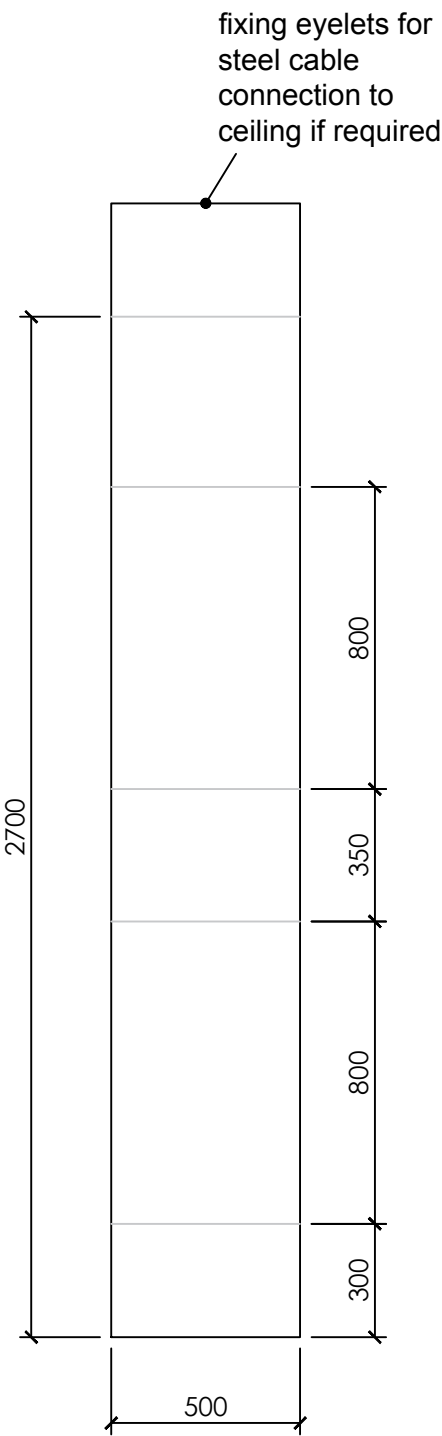


Side Elevation

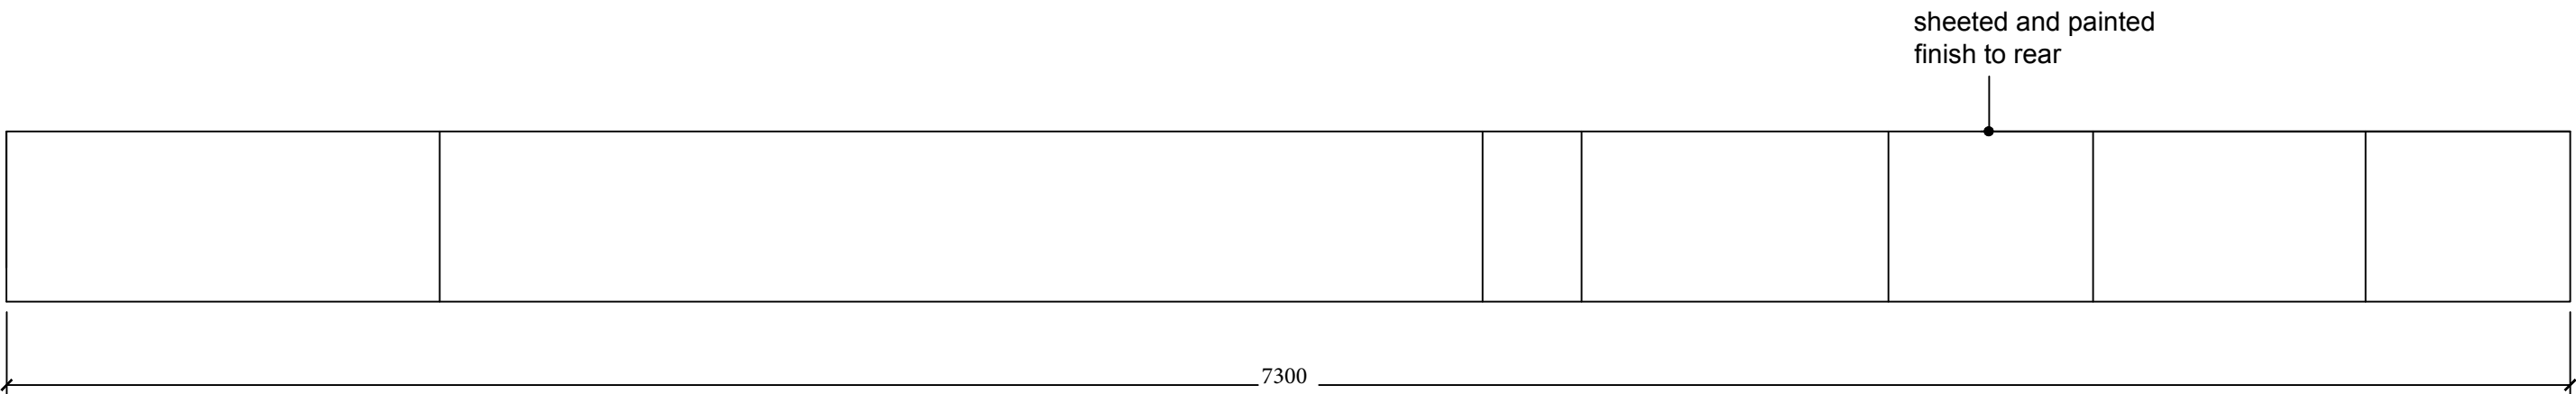

Plan

Specification:
3x2 stud partition
construction sheeted

 

Location plan

Revision	Details	Name and Date
Address / Scheme		
World Museum Liverpool		
AI		
Title		
AI Entrance Wall		
Plan & Elevations		
Floor		
Drawing Number		Revision
-1 /01		A
Scale	Date	Drawn
A2 1:20 @ A2	30.3.20	JSF
NATIONAL MUSEUMS LIVERPOOL		
national museums liverpool 127 dale street liverpool L2 2JH		