




Proposed South East Elevation
(Scale 1:100)

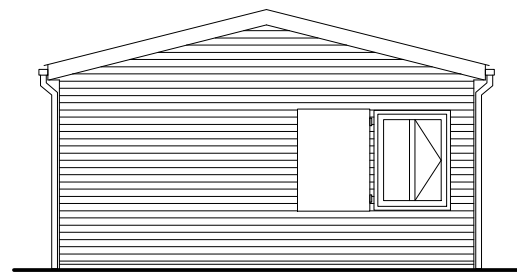


Proposed North East Elevation
(Scale 1:100)

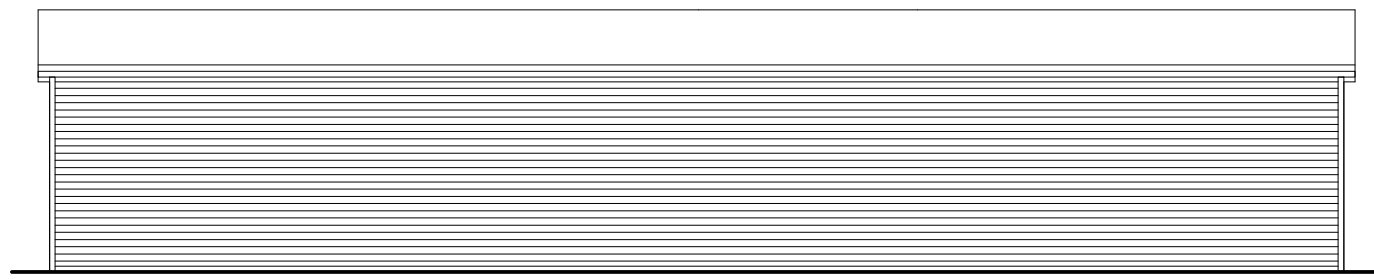


Proposed North West Elevation
(Scale 1:100)

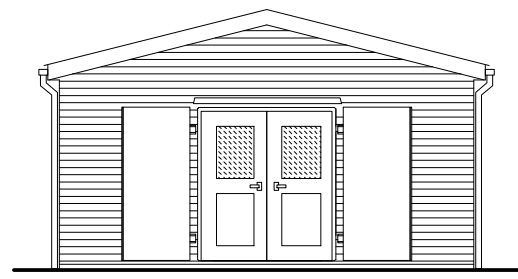

Proposed South West Elevation
(Scale 1:100)

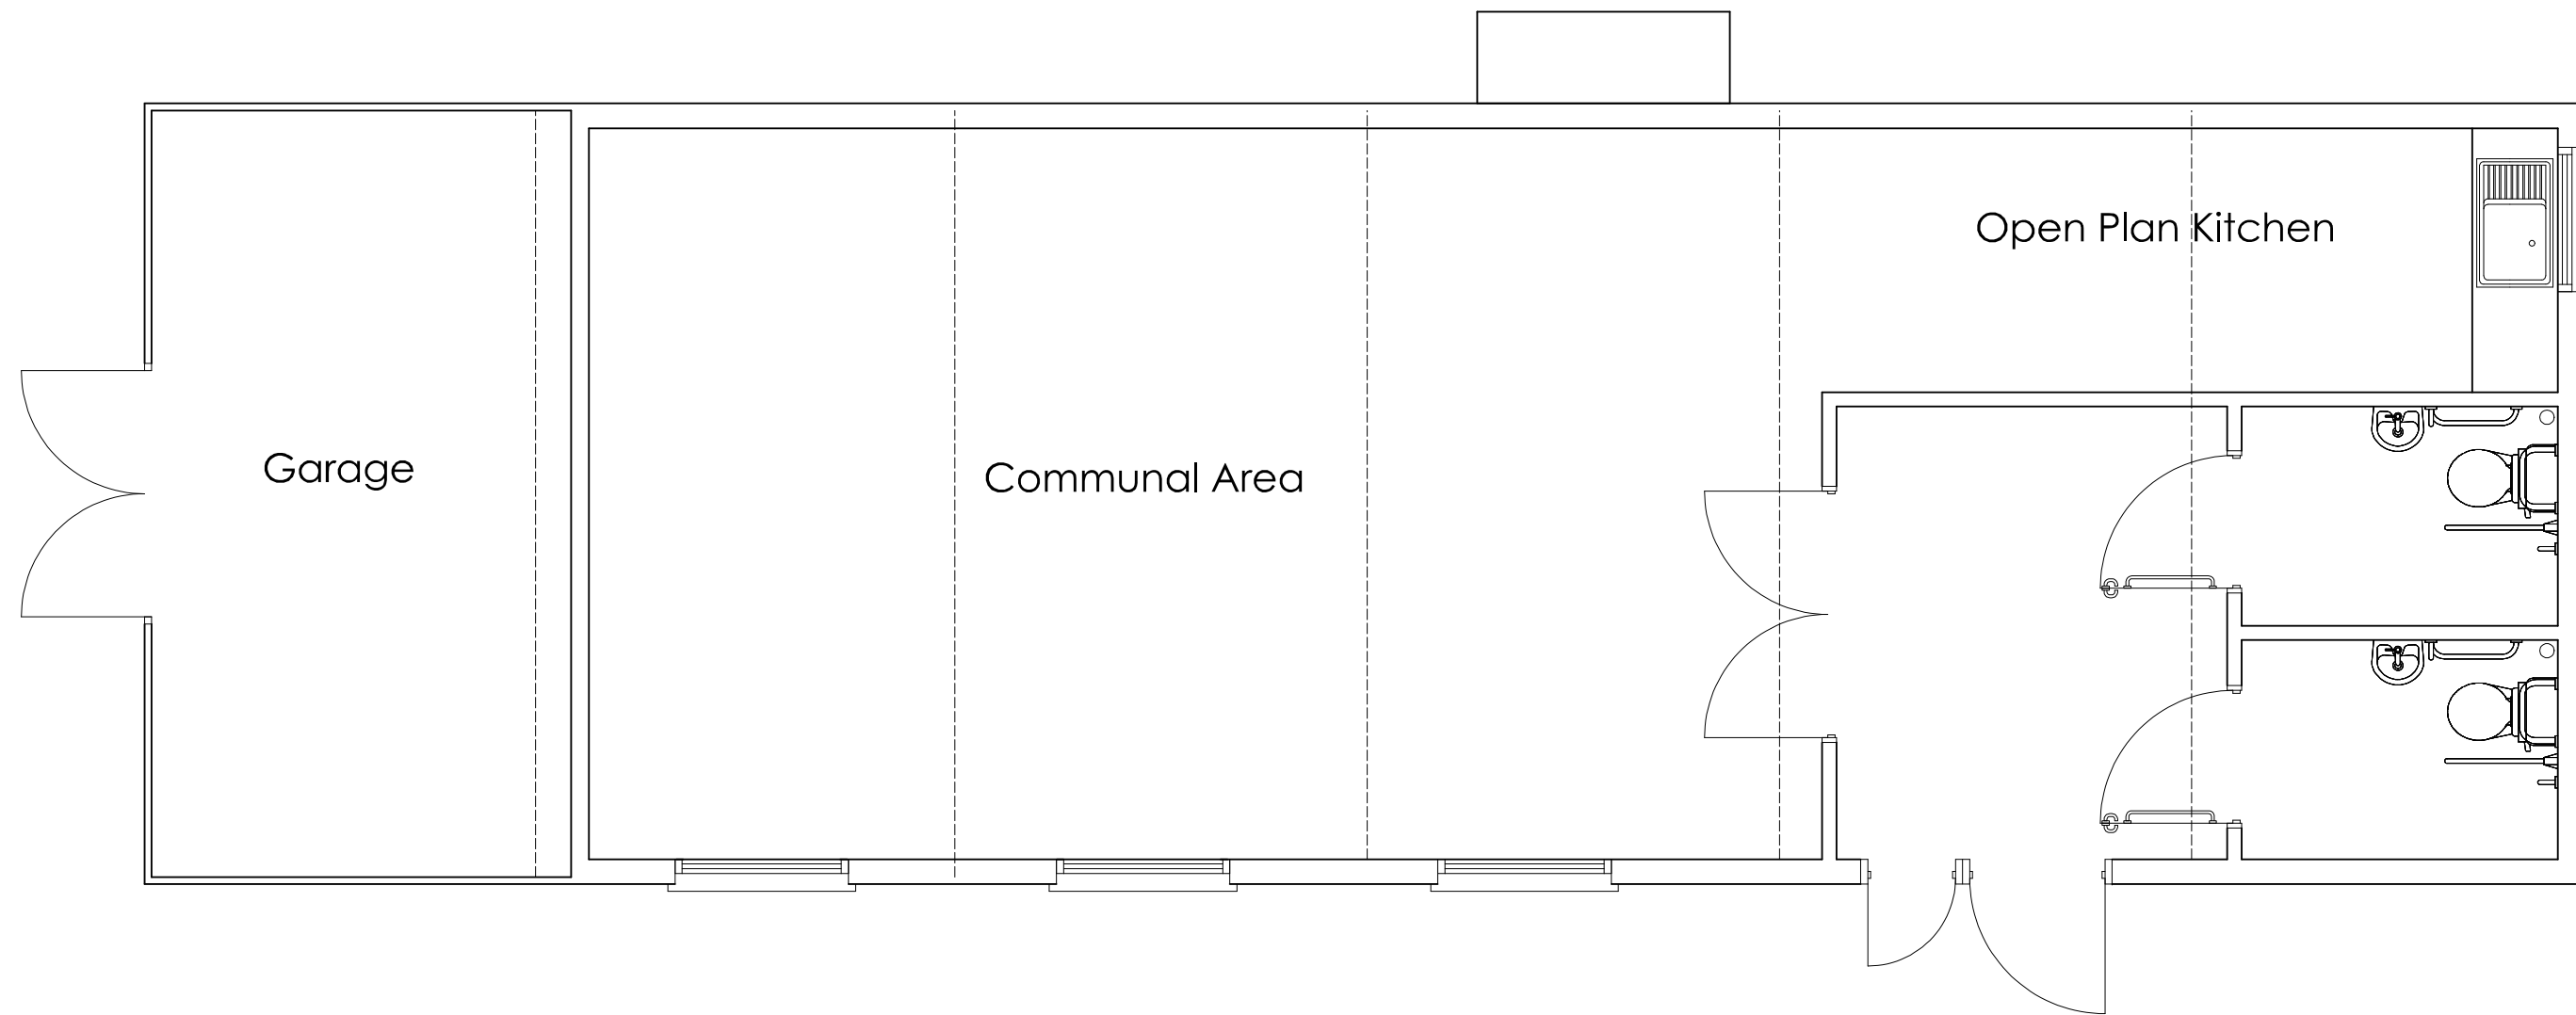

Proposed Ground Floor Layout
(Scale 1:50)

| | | | | | | | | | |
|----------|------|------------------|---|---------------------|---|------|--|---|-----------------------|
| Revision | Date | Revision Details | CLIENT: Mr A Morgan Bude-Stratton Town Council The Parkhouse Centre Bude EX23 8LD | | All levels to local datum (ST01 100.00mLD) | KEY: |  PROPERTY & CONSERVATION PROFESSIONALS 16 Castle Park Road, Barnstaple, Devon, EX32 8PA Tel: 01271 326335, Email : info@pwhsurveyors.co.uk www.pwhsurveyors.co.uk | Proposed New Hut Bude Pitch and Putt | |
| Rev. A | - | - | Drawn: A.Gillespie | Checked: I.Braunton | NOTE : FIGURED DIMENSIONS TO BE WORKED FROM ONLY. REPORT ANY DISCREPANCIES TO THE SURVEYOR BEFORE PROCEEDING. DO NOT SCALE DRAWING. | | | © Copyright | Scale:1:50 &1:100 @A1 |
| Rev. B | - | - | | | | | | Drawing Number : 266/14/004 | - |
| Rev. C | - | - | | | | | | | |
| Rev. D | - | - | | | | | | | |
| Rev. E | - | - | | | | | | | |
| Rev. F | - | - | | | | | | | |
| Rev. G | - | - | | | | | | | |
| Rev. H | - | - | | | | | | | |
| Rev. I | - | - | | | | | | | |
| Rev. J | - | - | | | | | | | |