

### Ground Floor Plan

Stop tap in pavement

Foul drain

Water main

Soakaway

Stop tap under sink

OFFICE

OFFICE

OFFICE

OFFICE

STAIRS/LOBBY

PHOTOCOPIER

Stores

KITCHEN/STAFFROOM

Stores

OFFICE

BOILER

Stores

MEETINGS ROOM

G1

G2

G3

G4

G5

G6

G7

G8

G9

G10

G11

G12

G13

G14

G15

G16

G17

G18

G19

SVP 100

B1

B2

B3C

Client  
Forest Of Dean Forest District

Project Bank House  
Coleford  
Glos


### First Floor Plan

Title  
Ground & 1<sup>st</sup> Floor plans

Date Feb 2011  
Drawn B.W.Kedward


Scale  
1:100  
Dimensions in millimetres.

Drawing No.  
11/FOD02/010

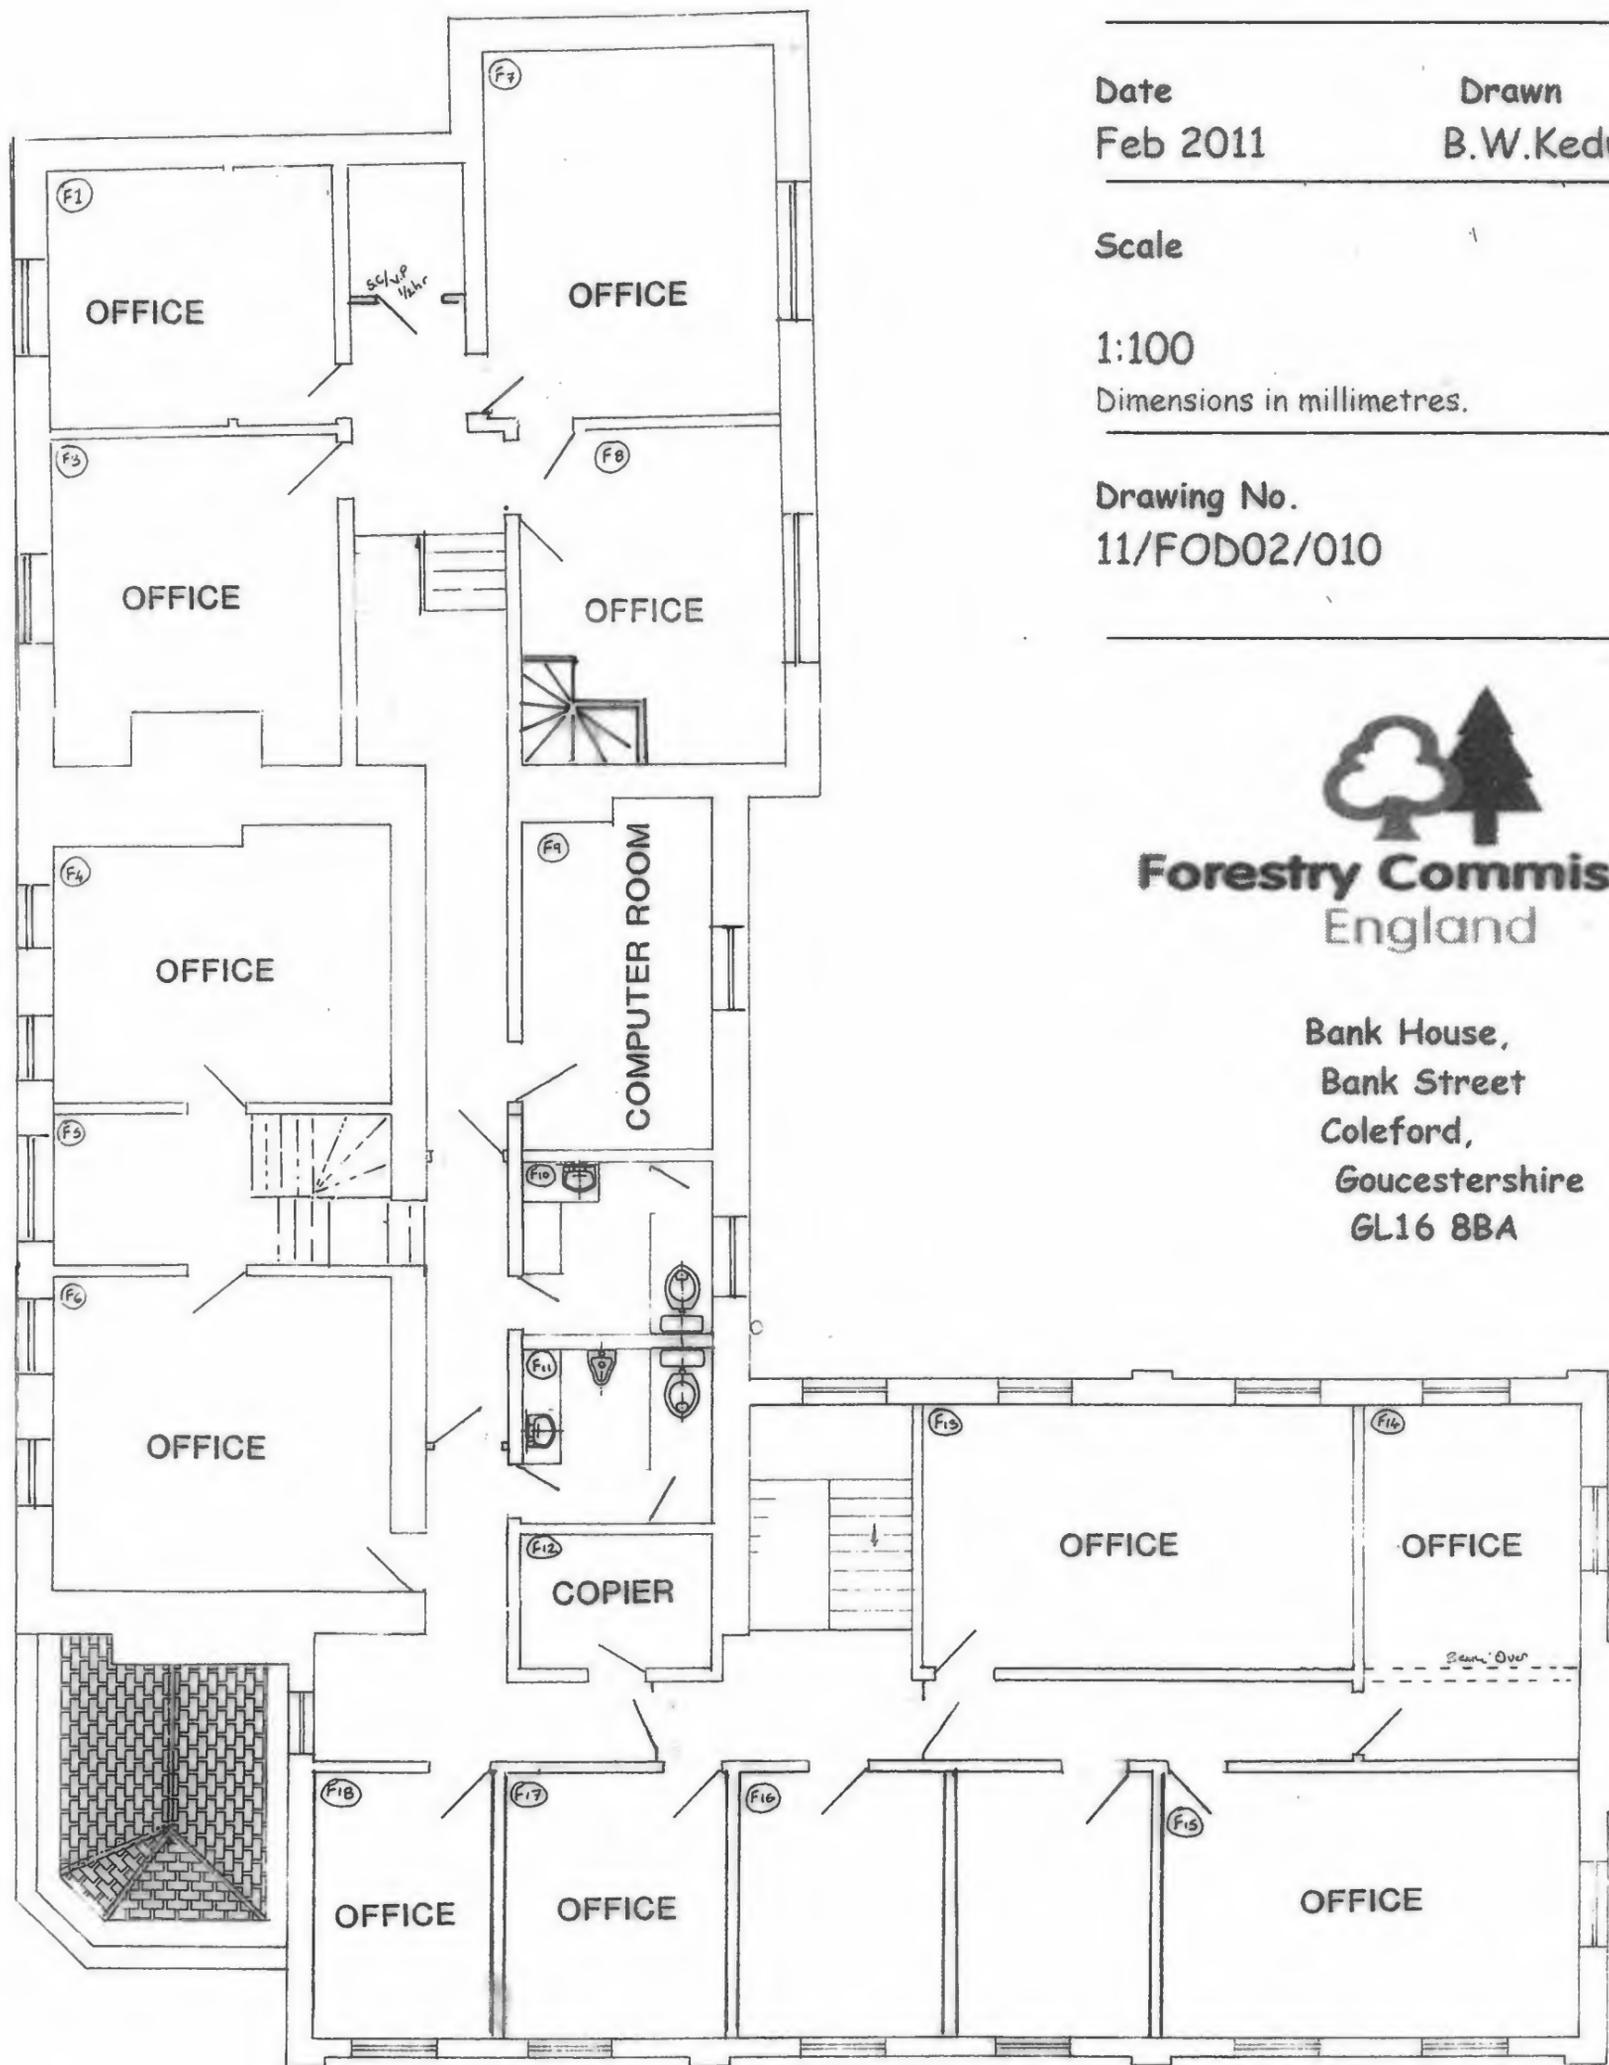


**Forestry Commission**  
England

Bank House,  
Bank Street  
Coleford,  
Goucestershire  
GL16 8BA

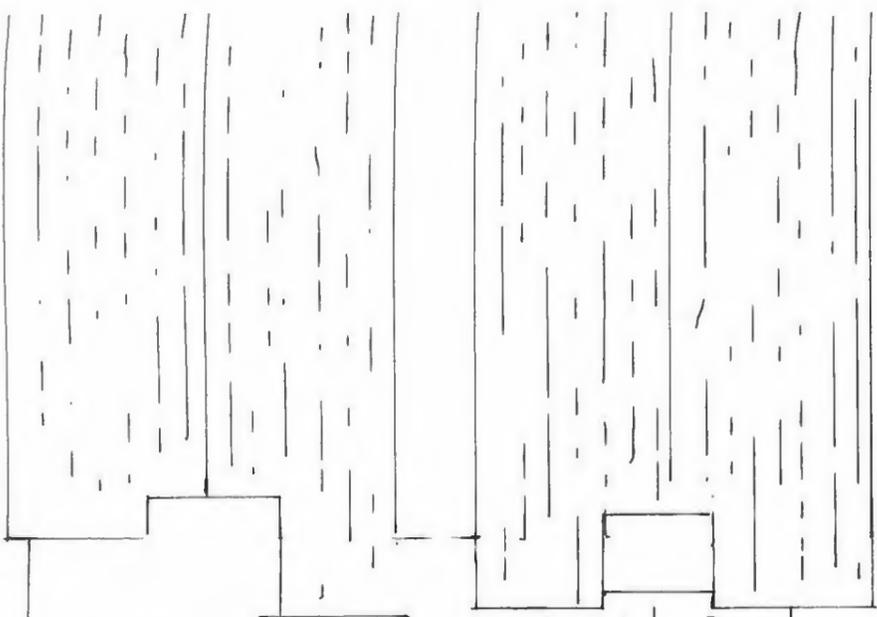

**Second Floor Plan (Attic)**

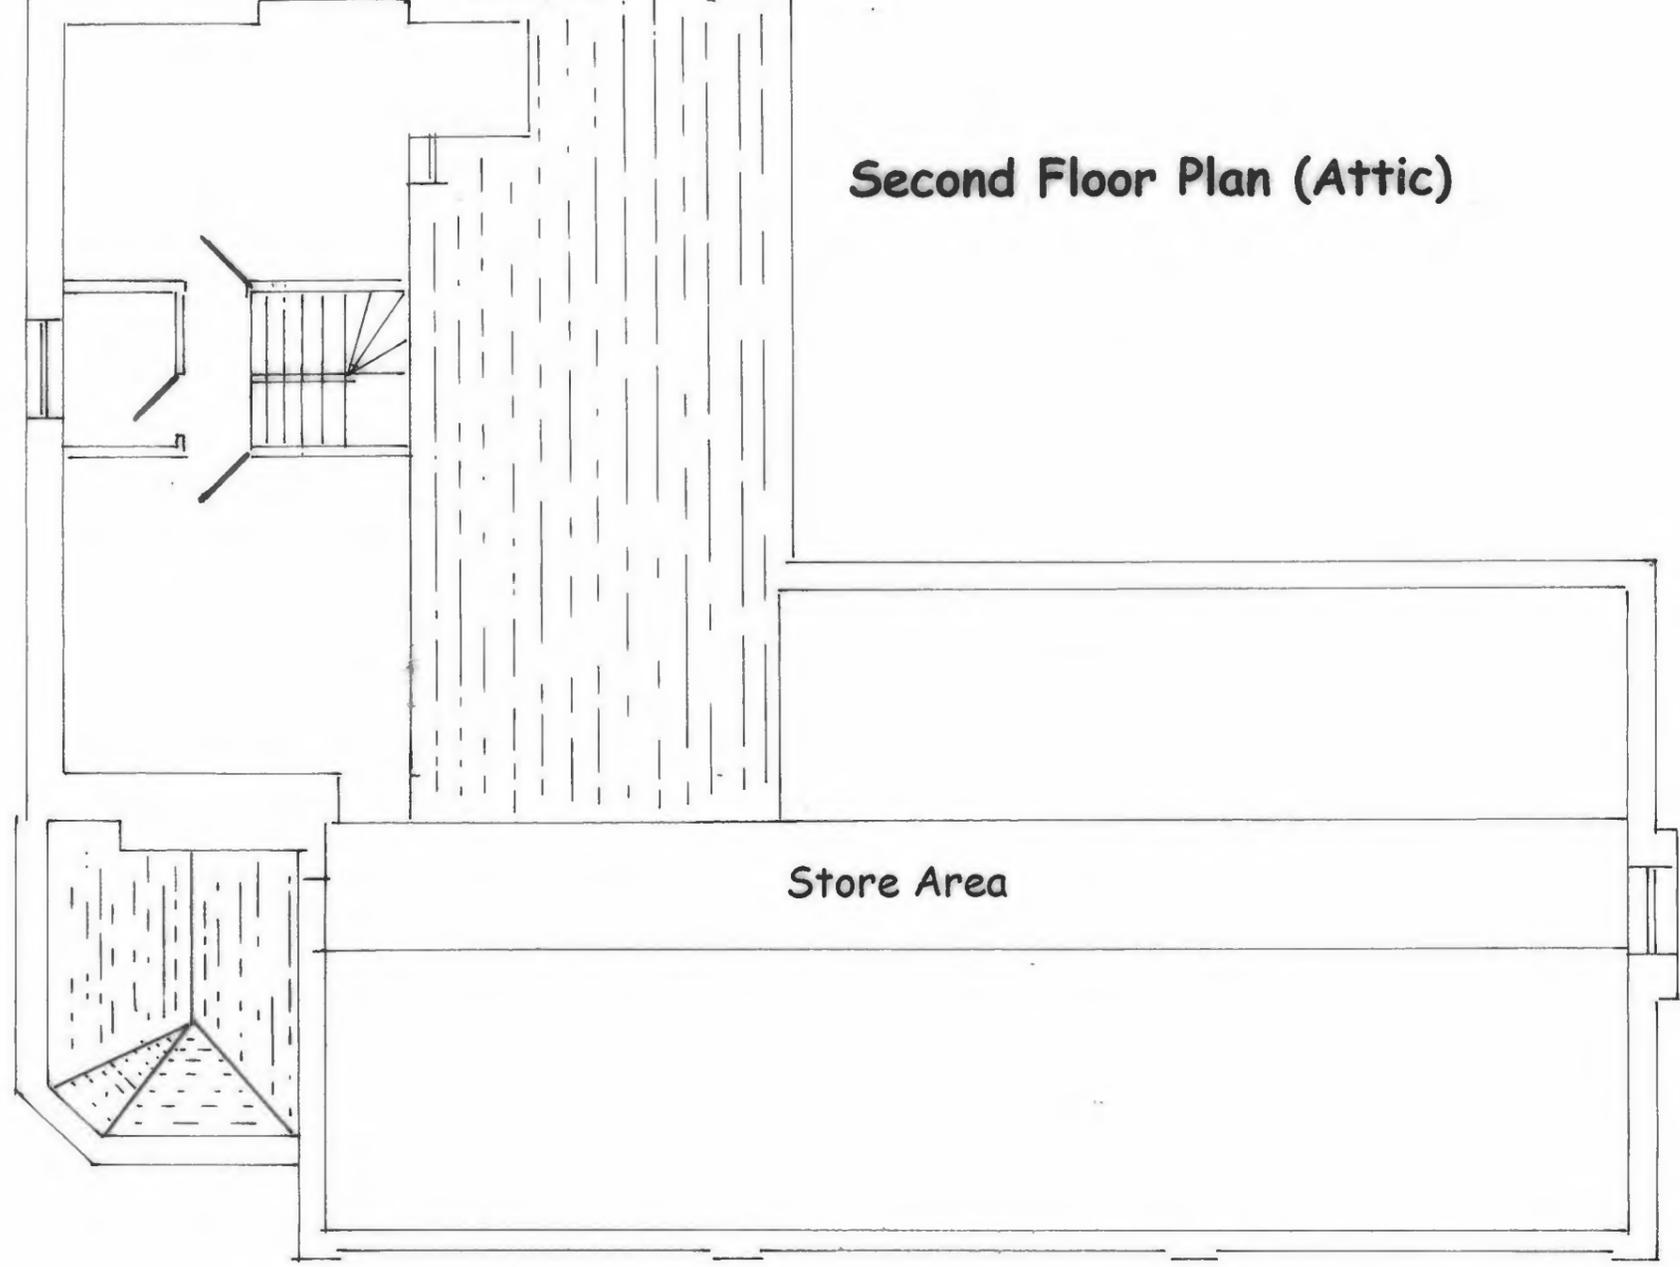

Store Area