



Existing Cellar Plan

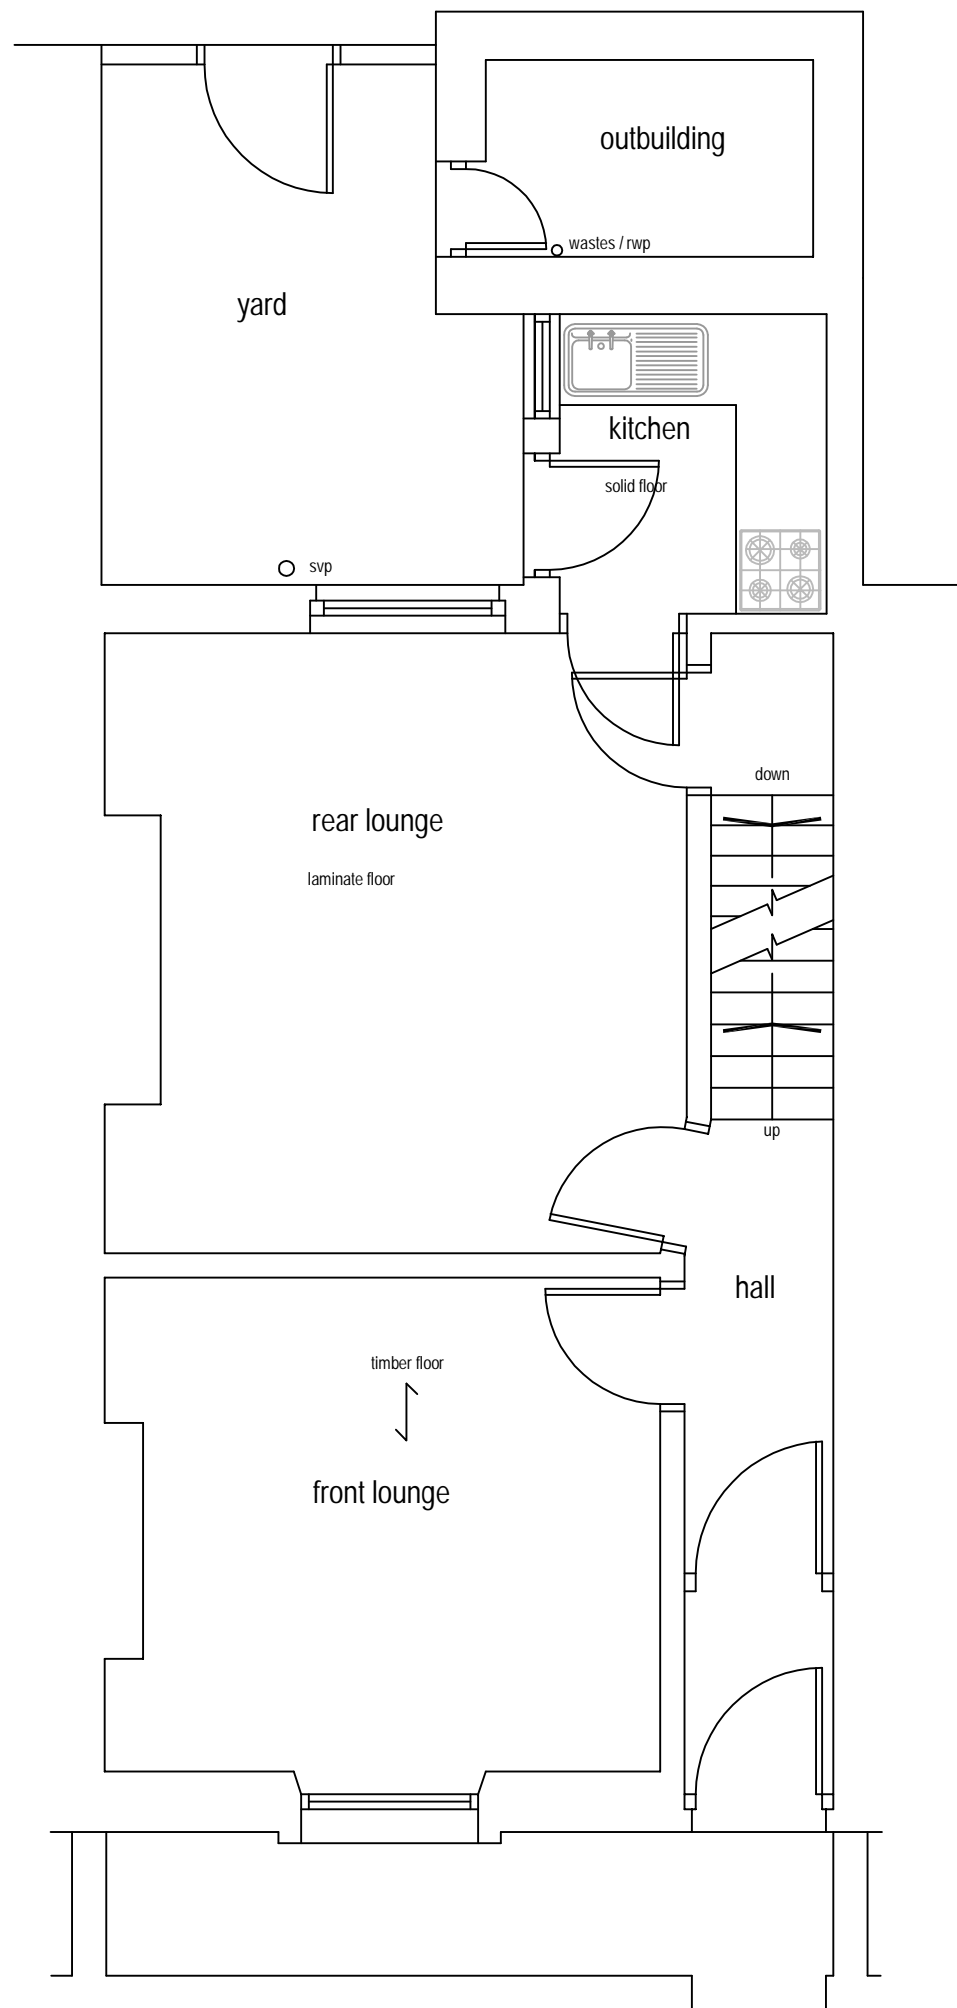

Existing Ground Floor Plan

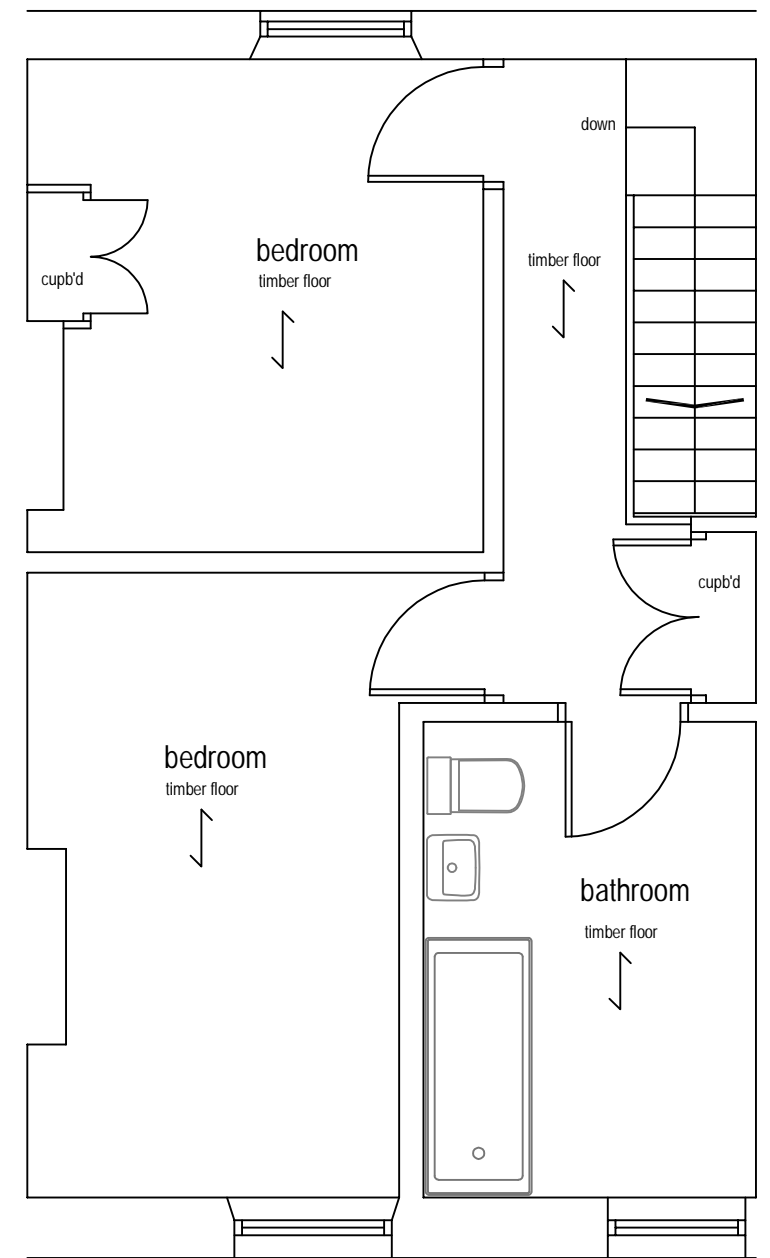

Existing First Floor Plan

Project		
Alterations / Refurbishment		
43 Queensbury Road, BURNLEY		
Client		
Burnley Borough Council		
Description		Drawn
Existing Plans		CW
Scale	Date	Drawing No
1:50 @ A3	July 2023	637/01