


Client Confirmation
This is the approved layout for installation.
Signed: Date:
Print Name:
For:

PRELIMINARY DRAWING

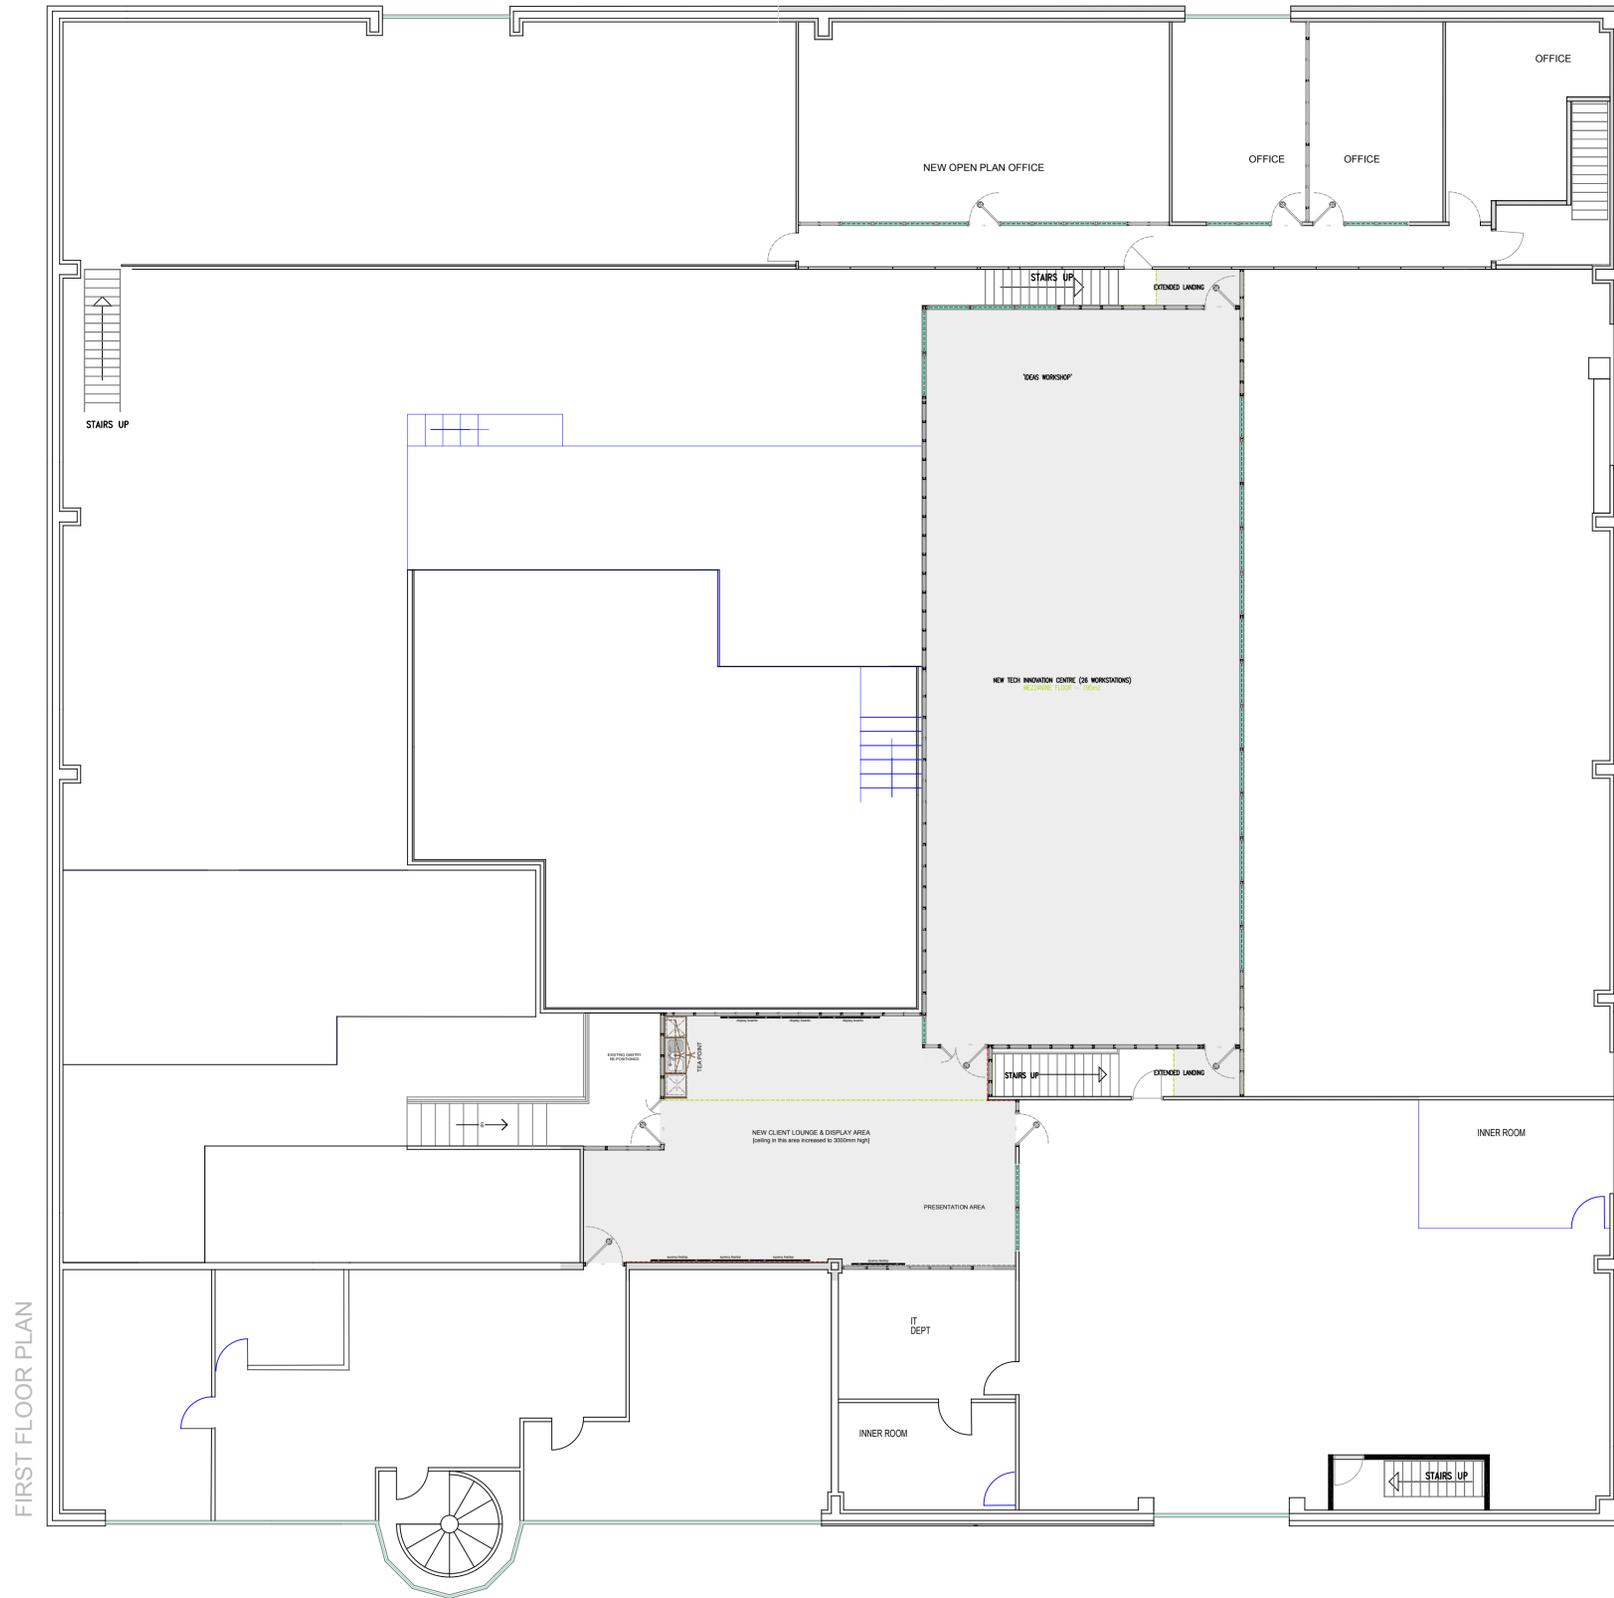

F

TENDER DRAWING

new mezzanine floor area - first floor

spinnaker international - saltash cornwall

Revision	Date	Subject



Project Title
new mezzanine
saltash cornwall

Client
SPINNAKER INTERNATIONAL

Drawing Title
first floor plan

Scale 1:100@A1	Date 23.10.17	Drawn by jpb	Checked jpb
-------------------	------------------	-----------------	----------------

Drawing No.
PL-02

Revision