


Tender

Issued for:	project number:	north:
Refurbishment Project	6712	
Newport Pagnell Town Council	drawing number:	
	10	
	revision:	
	A	
Scale:	paper size:	drawn by:
1:50	A1 MC	May 17
	checked:	date:






■ cottage farm ■ swwell ■ northampton ■ NN6 0B1
 ■ t: 01504 64 65 66 ■ f: 01504 64 63 62 ■ e: info@surshamtompkins.co.uk
 ■ w: www.surshamtompkins.co.uk

© Sursham Tompkins and Partners Limited. Registered in England and Wales. Registered number 2100232.
 This drawing is the property of Sursham Tompkins and Partners Limited. It is not to be used for any other project without the written consent of Sursham Tompkins and Partners Limited.
 The drawing and the building works described are the copyright of the practice and may not be reproduced or used by another person.
 FILE LOCATION - c:\projects\1713 Newport Pagnell Town Council Offices\02 drawings\03 building regulations &

 

NOTE:
 The Contractor is to remove all notice boards / photos / pinboards / whiteboards etc from walls and replace upon completion during the decoration works.
 An inspection is required during the tender period to confirm the extent of these works. Also when decorating the Contractor is to move all furniture / desks / filing cabinets etc and reposition upon completion. The building is to remain operational for the duration of the contract therefore work stations need to be operational at all times.
 Again an inspection is recommended to ascertain the extent of these works.

PROGRAMME:
 The contractor is to work 1 floor at a time see A20 within the preliminaries.
 The other floors during each period are to remain operational.

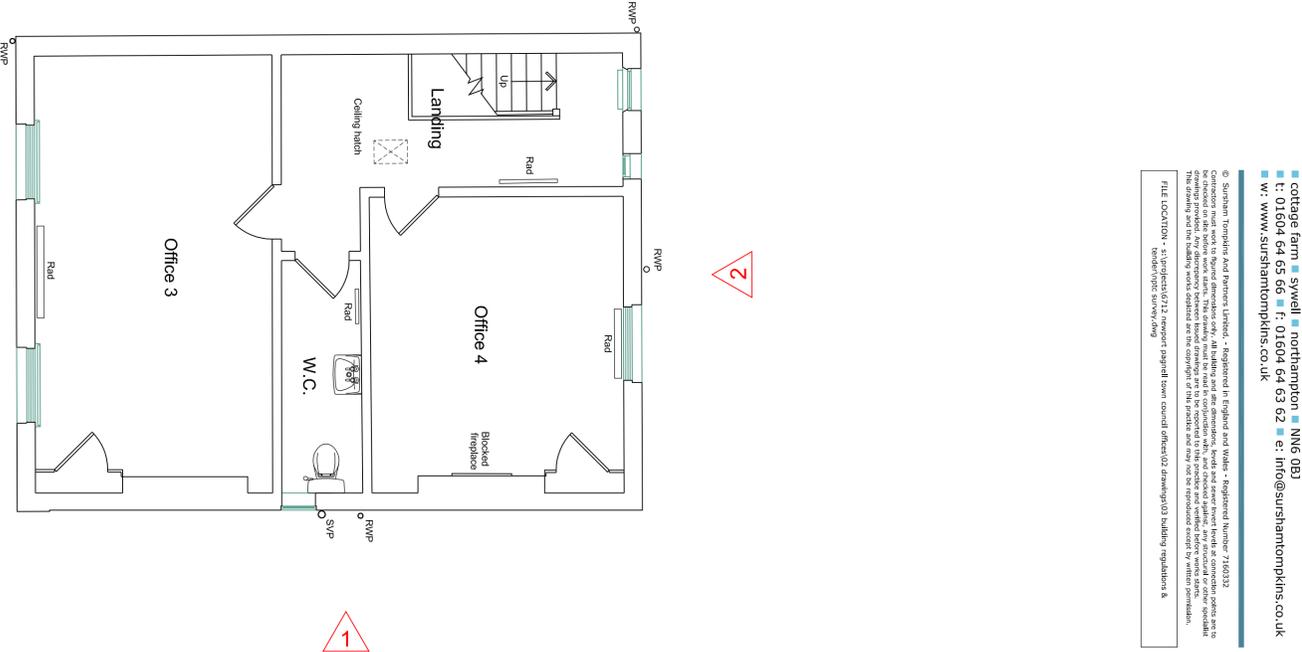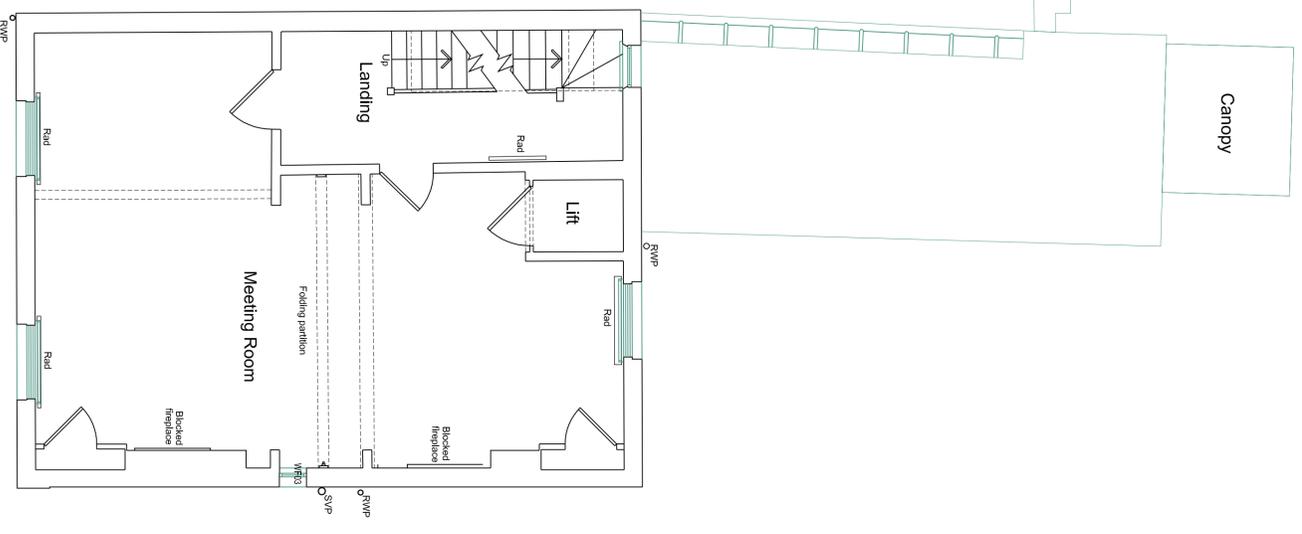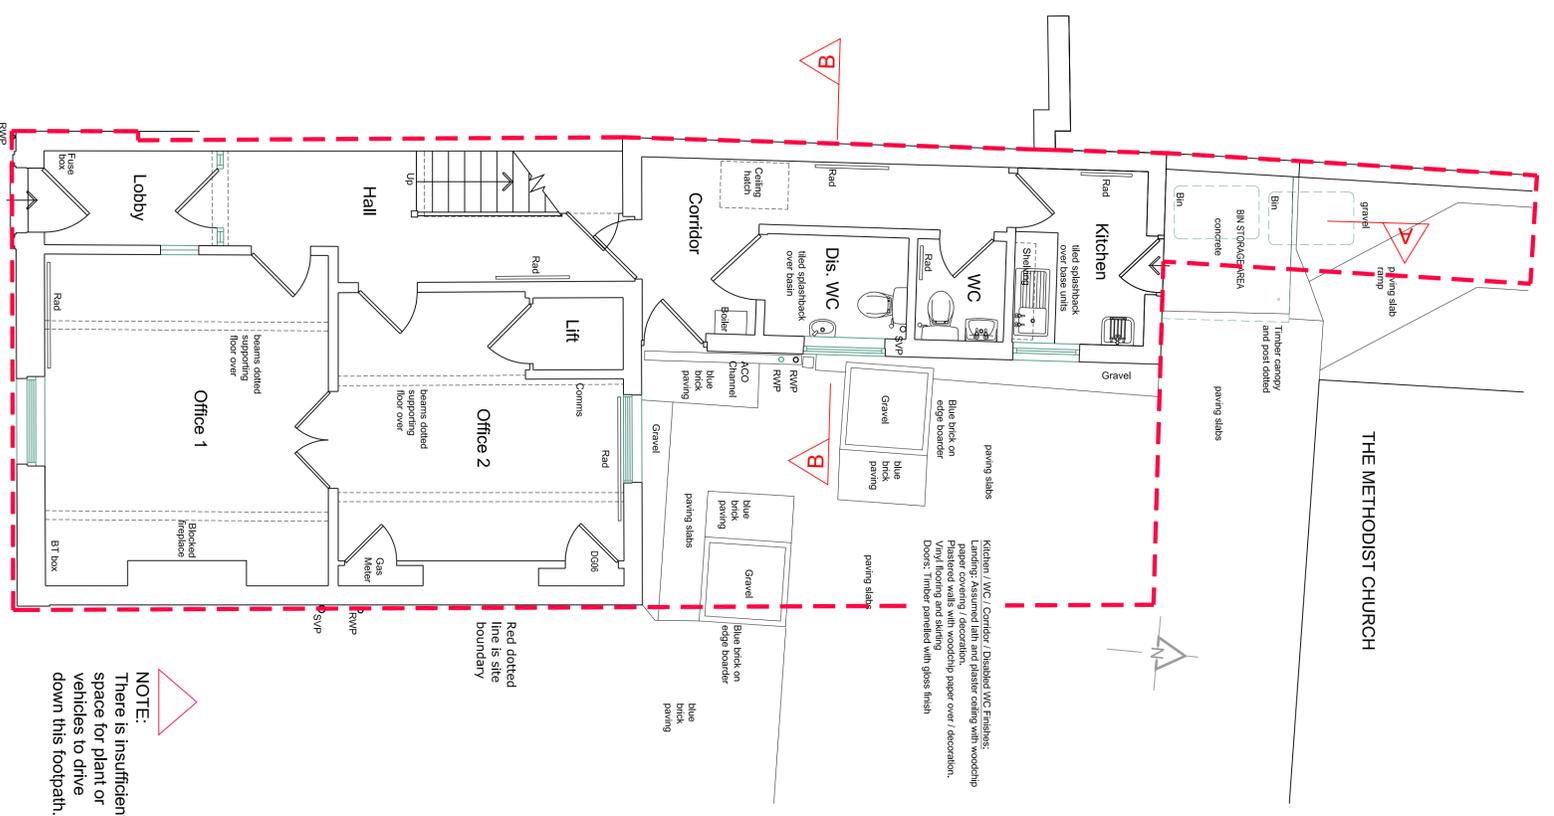

Ground Floor Plan

First Floor Plan

Second Floor Plan

NOTE:
 There is insufficient space for plant or vehicles to drive down this footpath.