

All dimensions must be checked on site and only scaled from this drawing for planning purposes only

THIS DRAWING IS TO BE READ IN CONJUNCTION WITH THE STRUCTURAL CALCULATIONS PROVIDED BY BAYLISS CONSULTING REFERENCE 9000 - JUNE 2023 & ASSOCIATED MARK-UP DRAWINGS & WITH THE SCHEDULE OF WORKS

NOTE - STRUCTURAL DETAILS PROVIDED BY BAYLISS CONSULTING SUPERCEDE THOSE BY MAKING PLANS ARCHITECTURE


(SD) DENOTES AN L2 SYSTEM SMOKE DETECTOR INSTALLED TO BS 5839

(HD) DENOTES AN L2 SYSTEM HEAT DETECTOR INSTALLED TO BS 5839

(MA) DENOTES AN L2 SYSTEM MANUAL CALL POINT INSTALLED TO BS 5839

(EXIT) DENOTES EMERGENCY LIGHTING INSTALLED TO BS 5266

(ESCAPE) DENOTES ESCAPE SIGNAGE TO FINAL EXITS IN ACCORDANCE WITH BS 5499

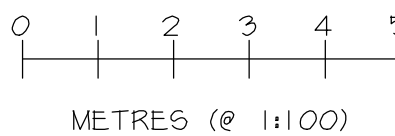

- EASEE ONE EV CHARGER SPECIFICATIONS
 - POWER OUTPUT - 7.4KW
 - CONNECTIVITY - WIFI AND MOBILE DATA
 - UNIVERSAL SOCKET
- COLOUR OPTIONS - BLACK (DIFFERENT COLOUR FACEPLATES CAN BE PURCHASED SEPARATELY)
 - BUILT-IN EARTHING PROTECTION
 - SOLAR COMPATIBILITY - YES (REQUIRES EQUALIZER)
 - WARRANTY - 3 YEARS
- DIMENSIONS - 1256 X 619 X 1106MM
- DYNAMIC LOAD BALANCING - YES

Date	Revisions
JUN 2024	GOAL POSTS/GOAL BOTTLE STORAGE & EV CHARGING POINT ADDED, TO BE SET OUTSIDE WINDRO

Client
WILLINGTON PARISH COUNCIL

Location
SPORTS PAVILION
TWYFORD ROAD
WILLINGTON
DERBYSHIRE
DE65 6BN

Proposal
PROPOSED DEMOLITION OF
EXISTING SPORTS PAVILION
& ERECTION OF NEW
COMMUNITY & SPORTS HALL

Drawing Title
PROPOSED FLOOR
PLANS & ELEVATIONS
OF NEW COMMUNITY
& SPORTS HALL


Scale
1:100

Date
DEC 2023

Drawn by
MRP


Org No.
J3133-104

Revision
A

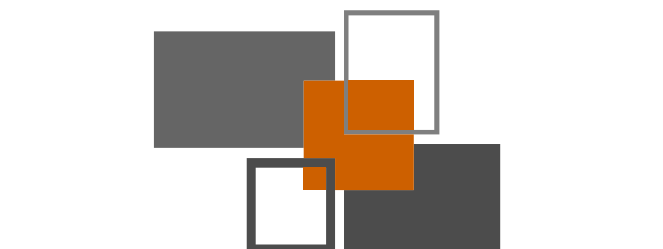


MAKING PLANS
architecture


Ivy Lodge, Twyford Road, Willington, Derby, DE65 6DE
T/F 01283 703160 E info@makingplans-architecture.co.uk
W www.makingplans-architecture.co.uk

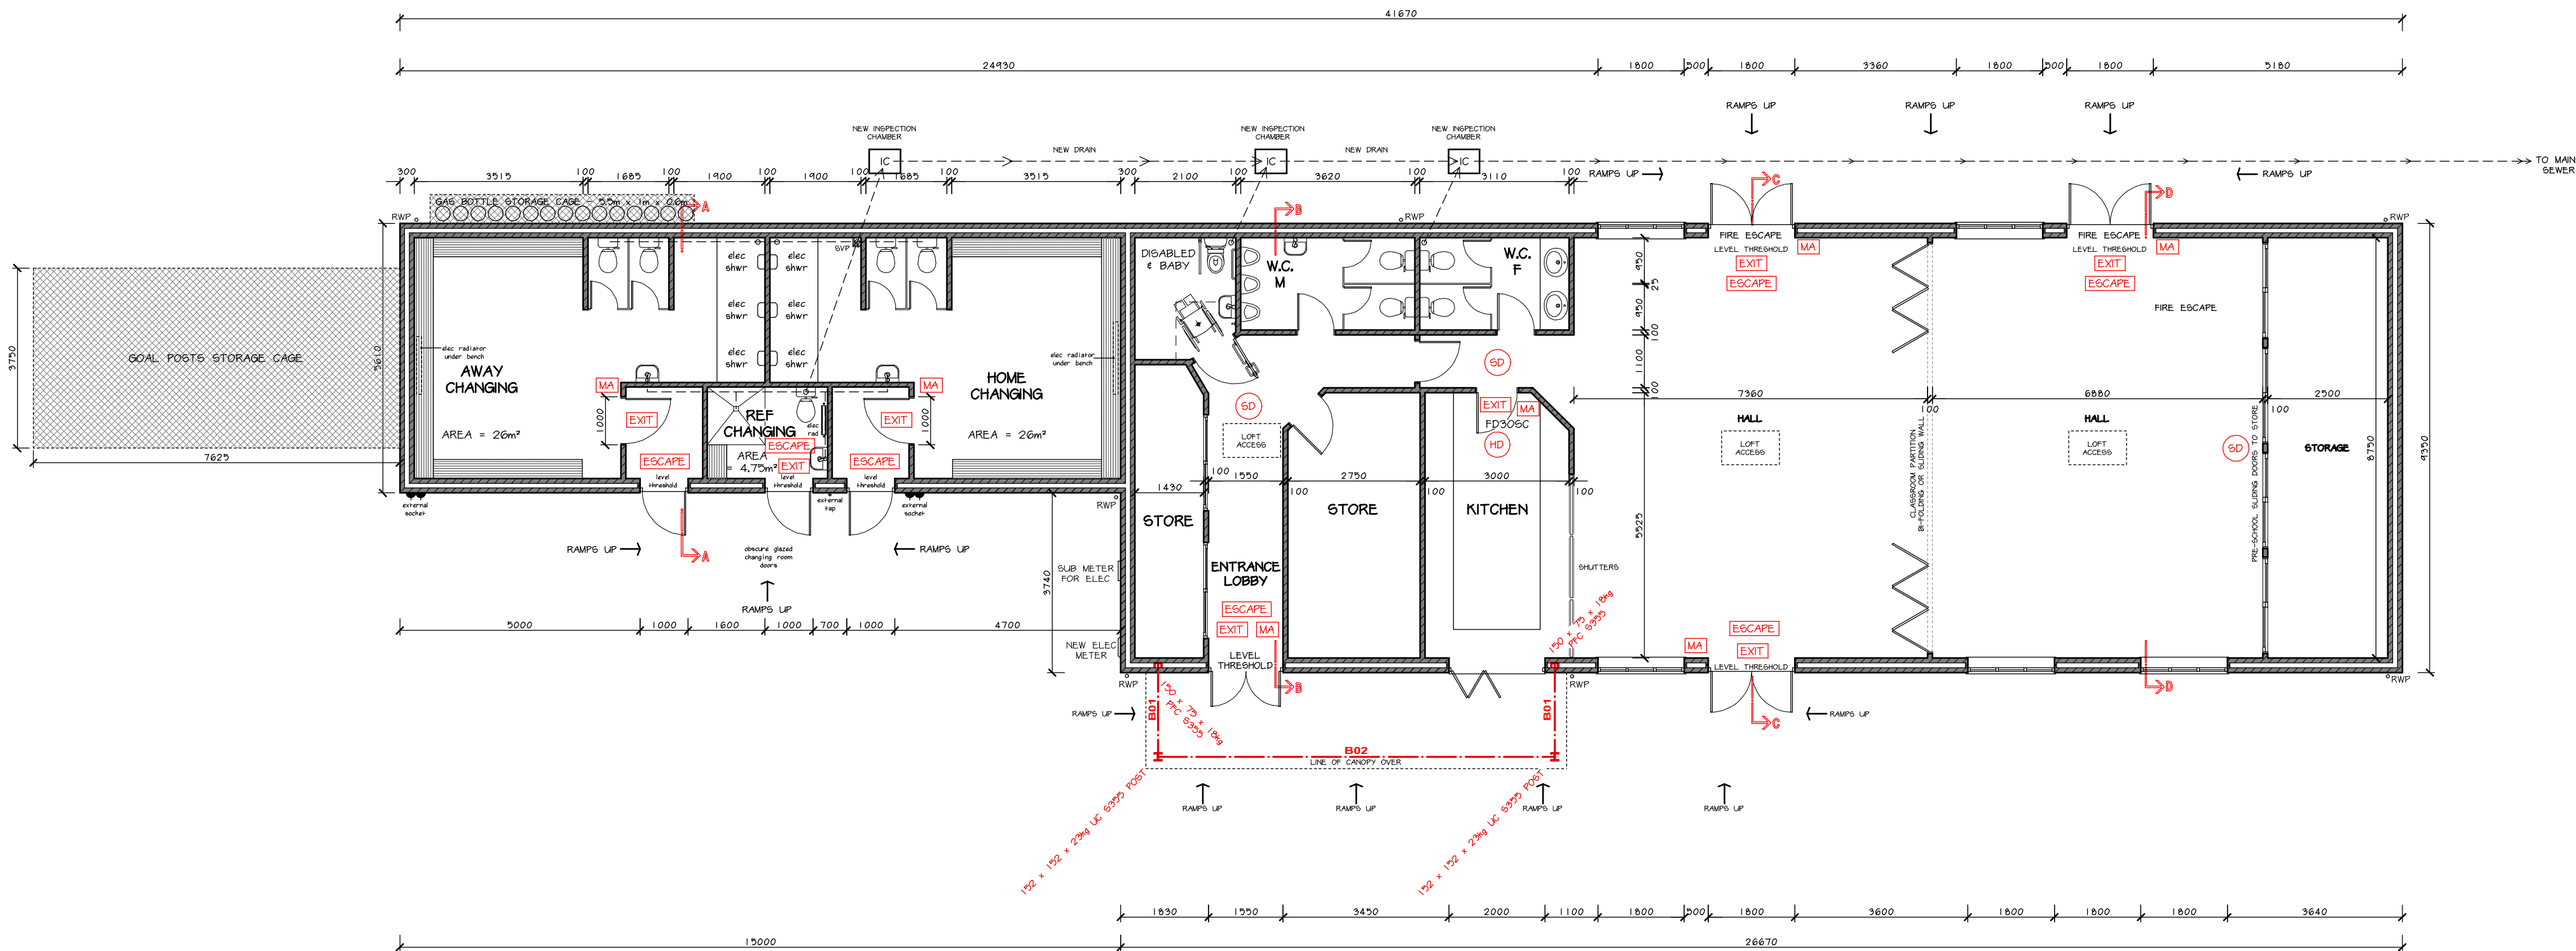

PROPOSED GROUND FLOOR PLAN
SCALE 1:100

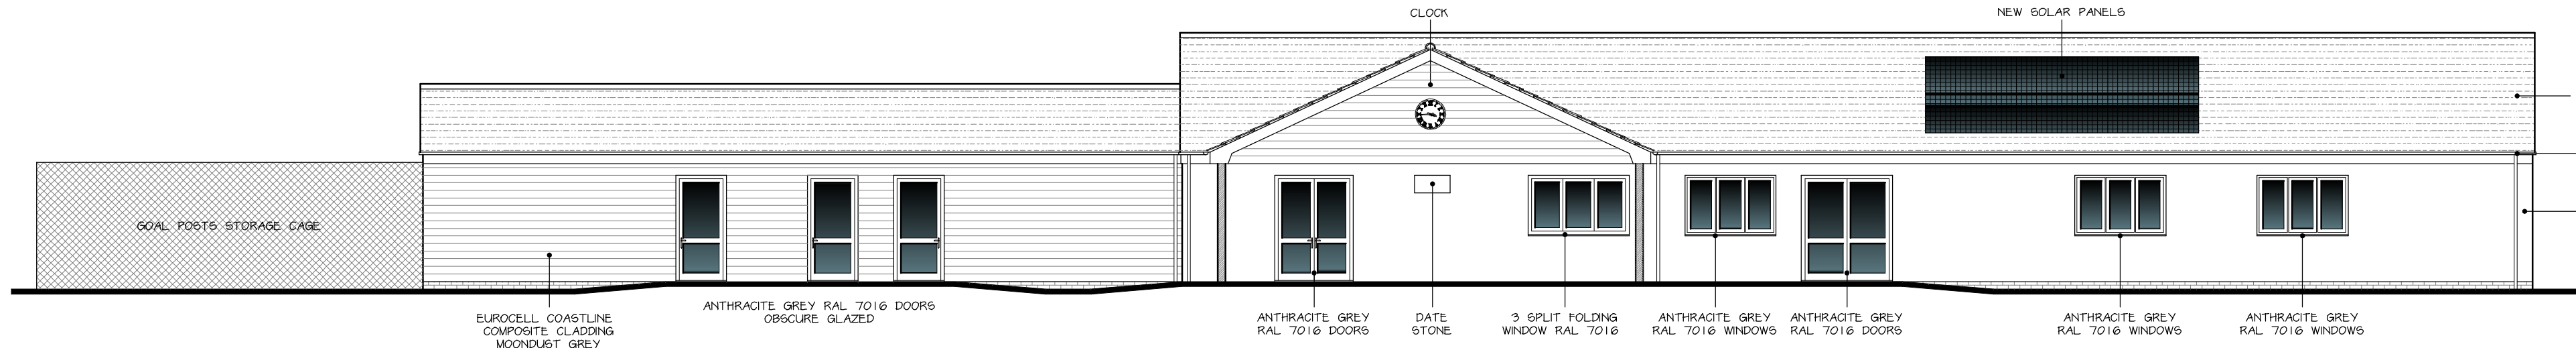


PROPOSED WEST ELEVATION
SCALE 1:100

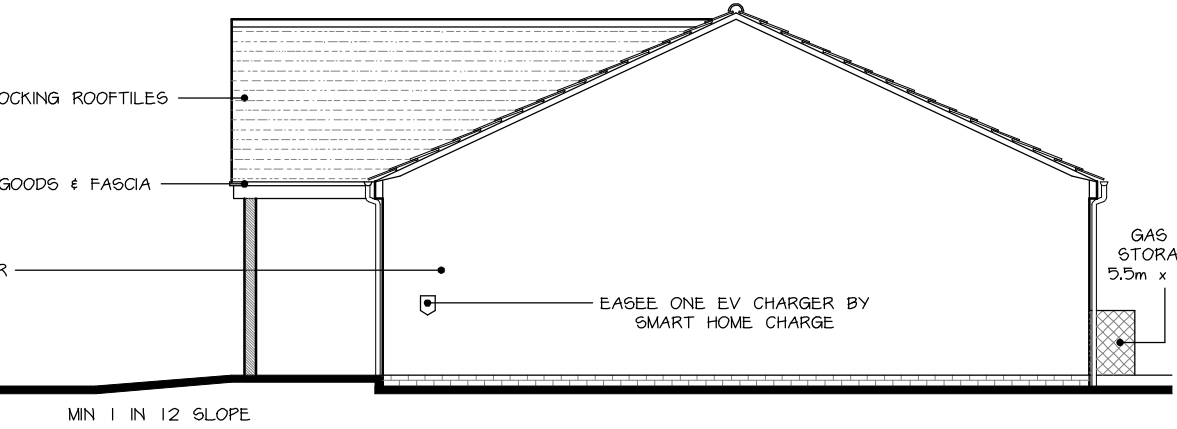

PROPOSED SOUTH ELEVATION
SCALE 1:100



PROPOSED EAST ELEVATION
SCALE 1:100

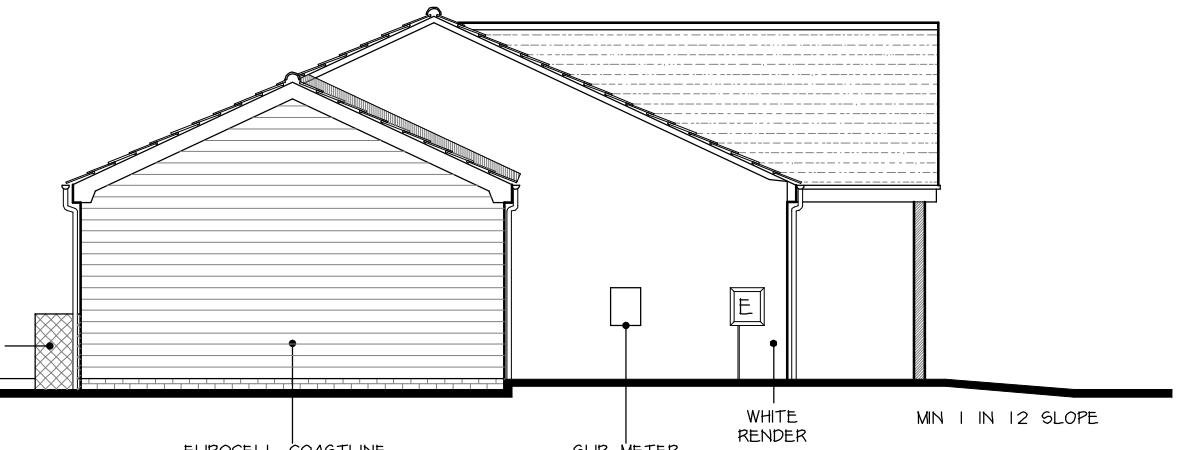

PROPOSED NORTH ELEVATION
SCALE 1:100