




architecture & design

[contact details:]


PH3 BRISTOL STUDIO:
PENNYWELL PROJECT,
30-64 PENNYWELL ROAD
BRISTOL,
BS1 0TL.
t; 0117 911 5458

e; mail@ph3design.co.uk
w; www.ph3design.co.uk


[notes:]

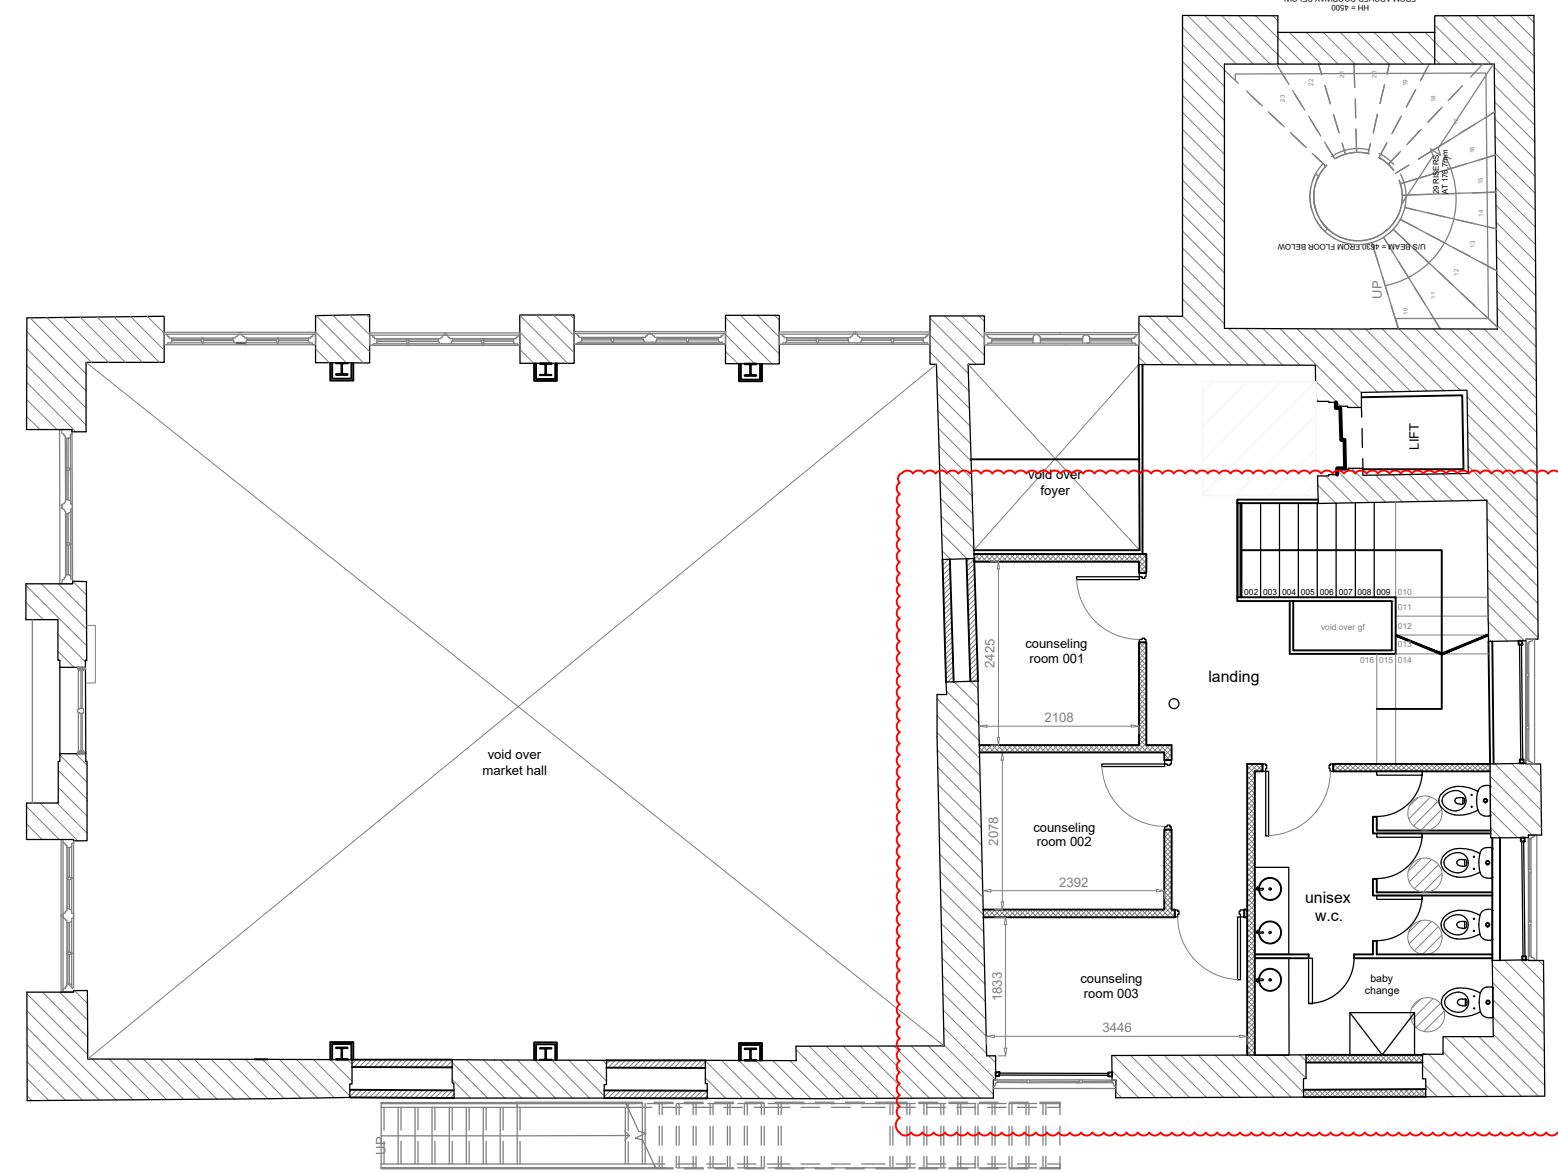


PROPOSED FIRST FLOOR PLAN _ phase 001 - scale 1:100

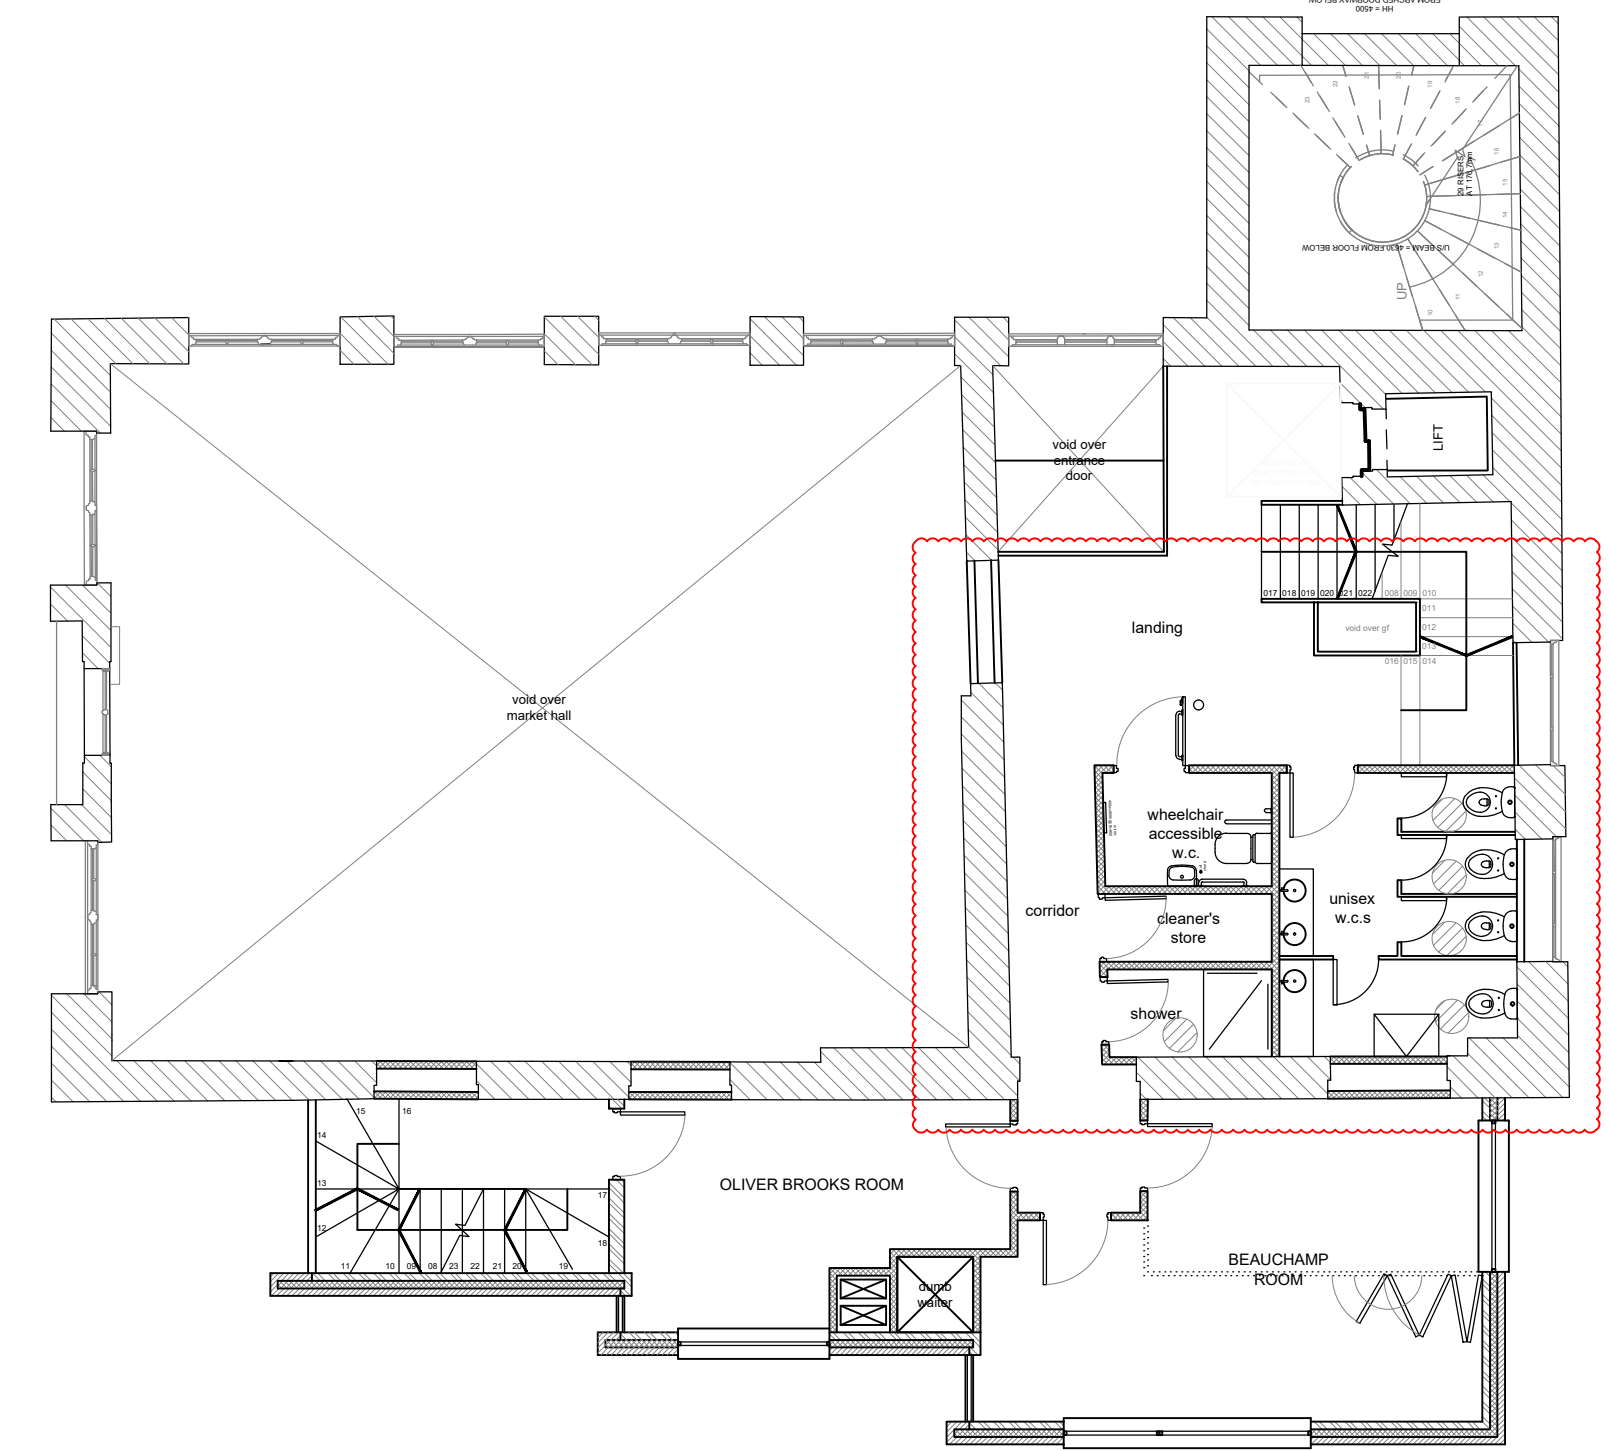

PROPOSED FIRST FLOOR PLAN _ phase 002 - scale 1:100

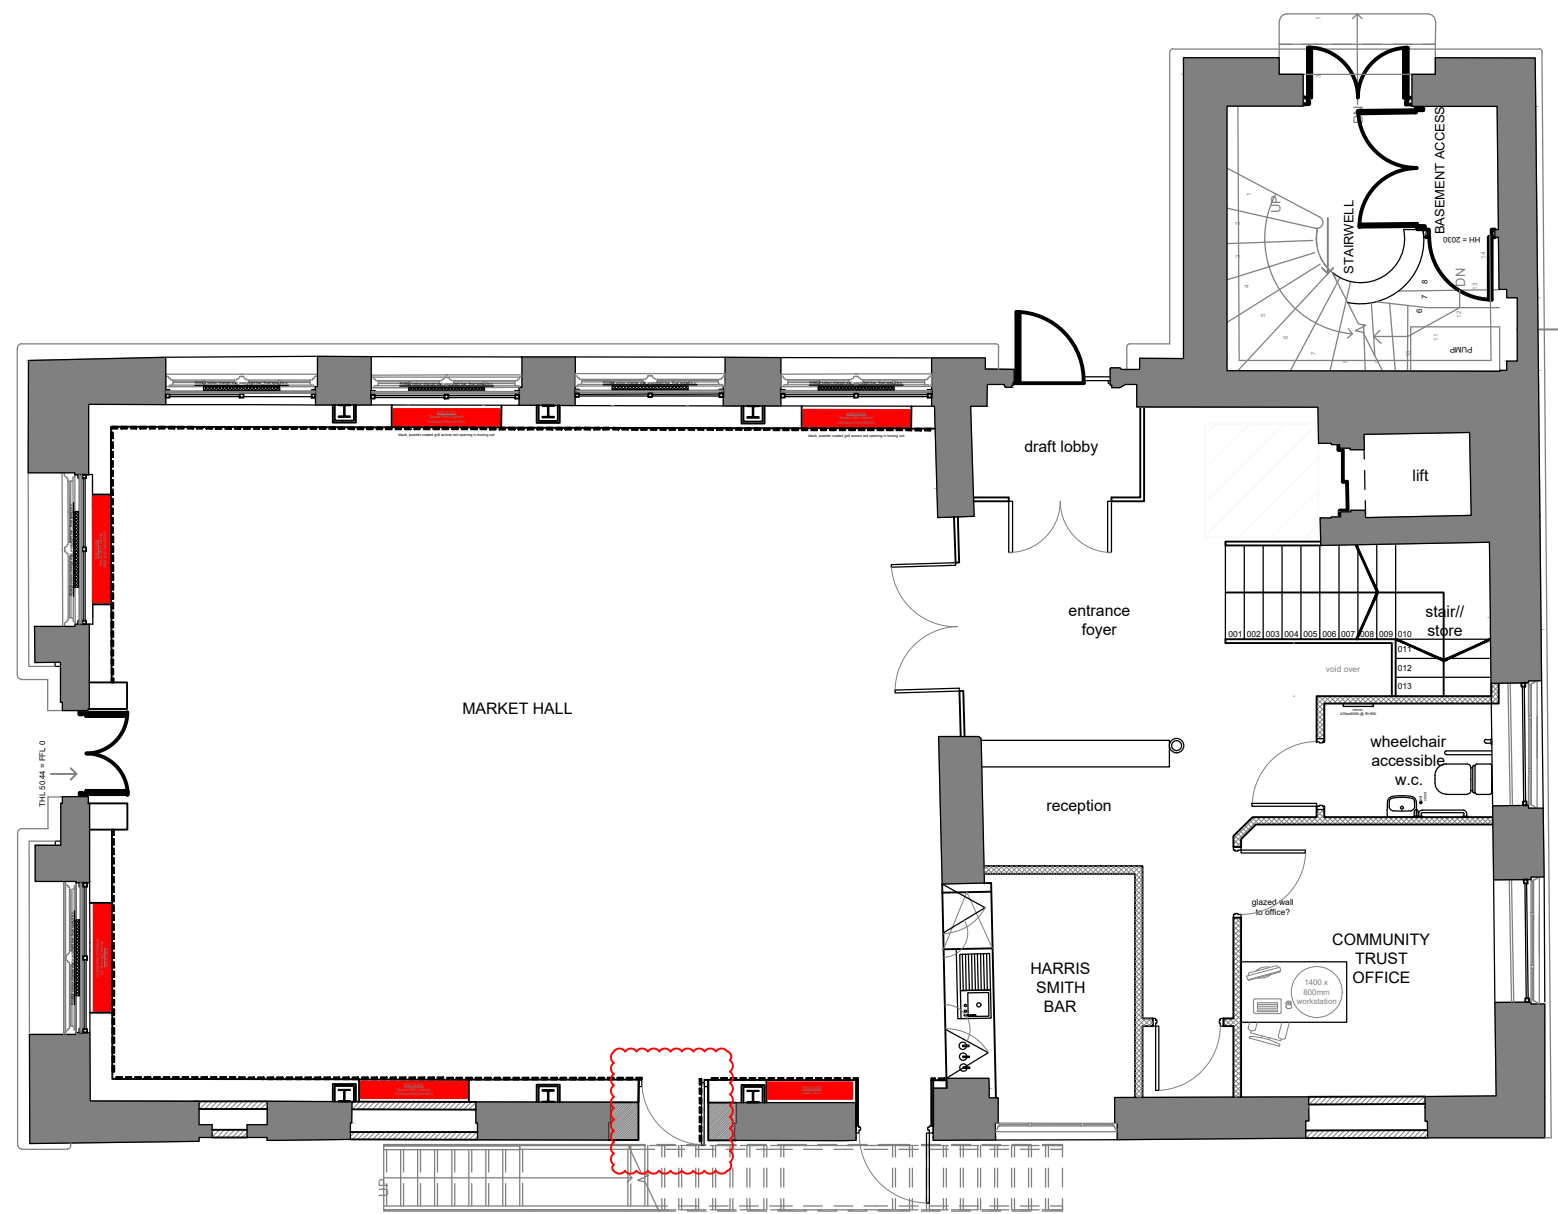

PROPOSED GROUND FLOOR PLAN _ phase 001 - scale 1:100

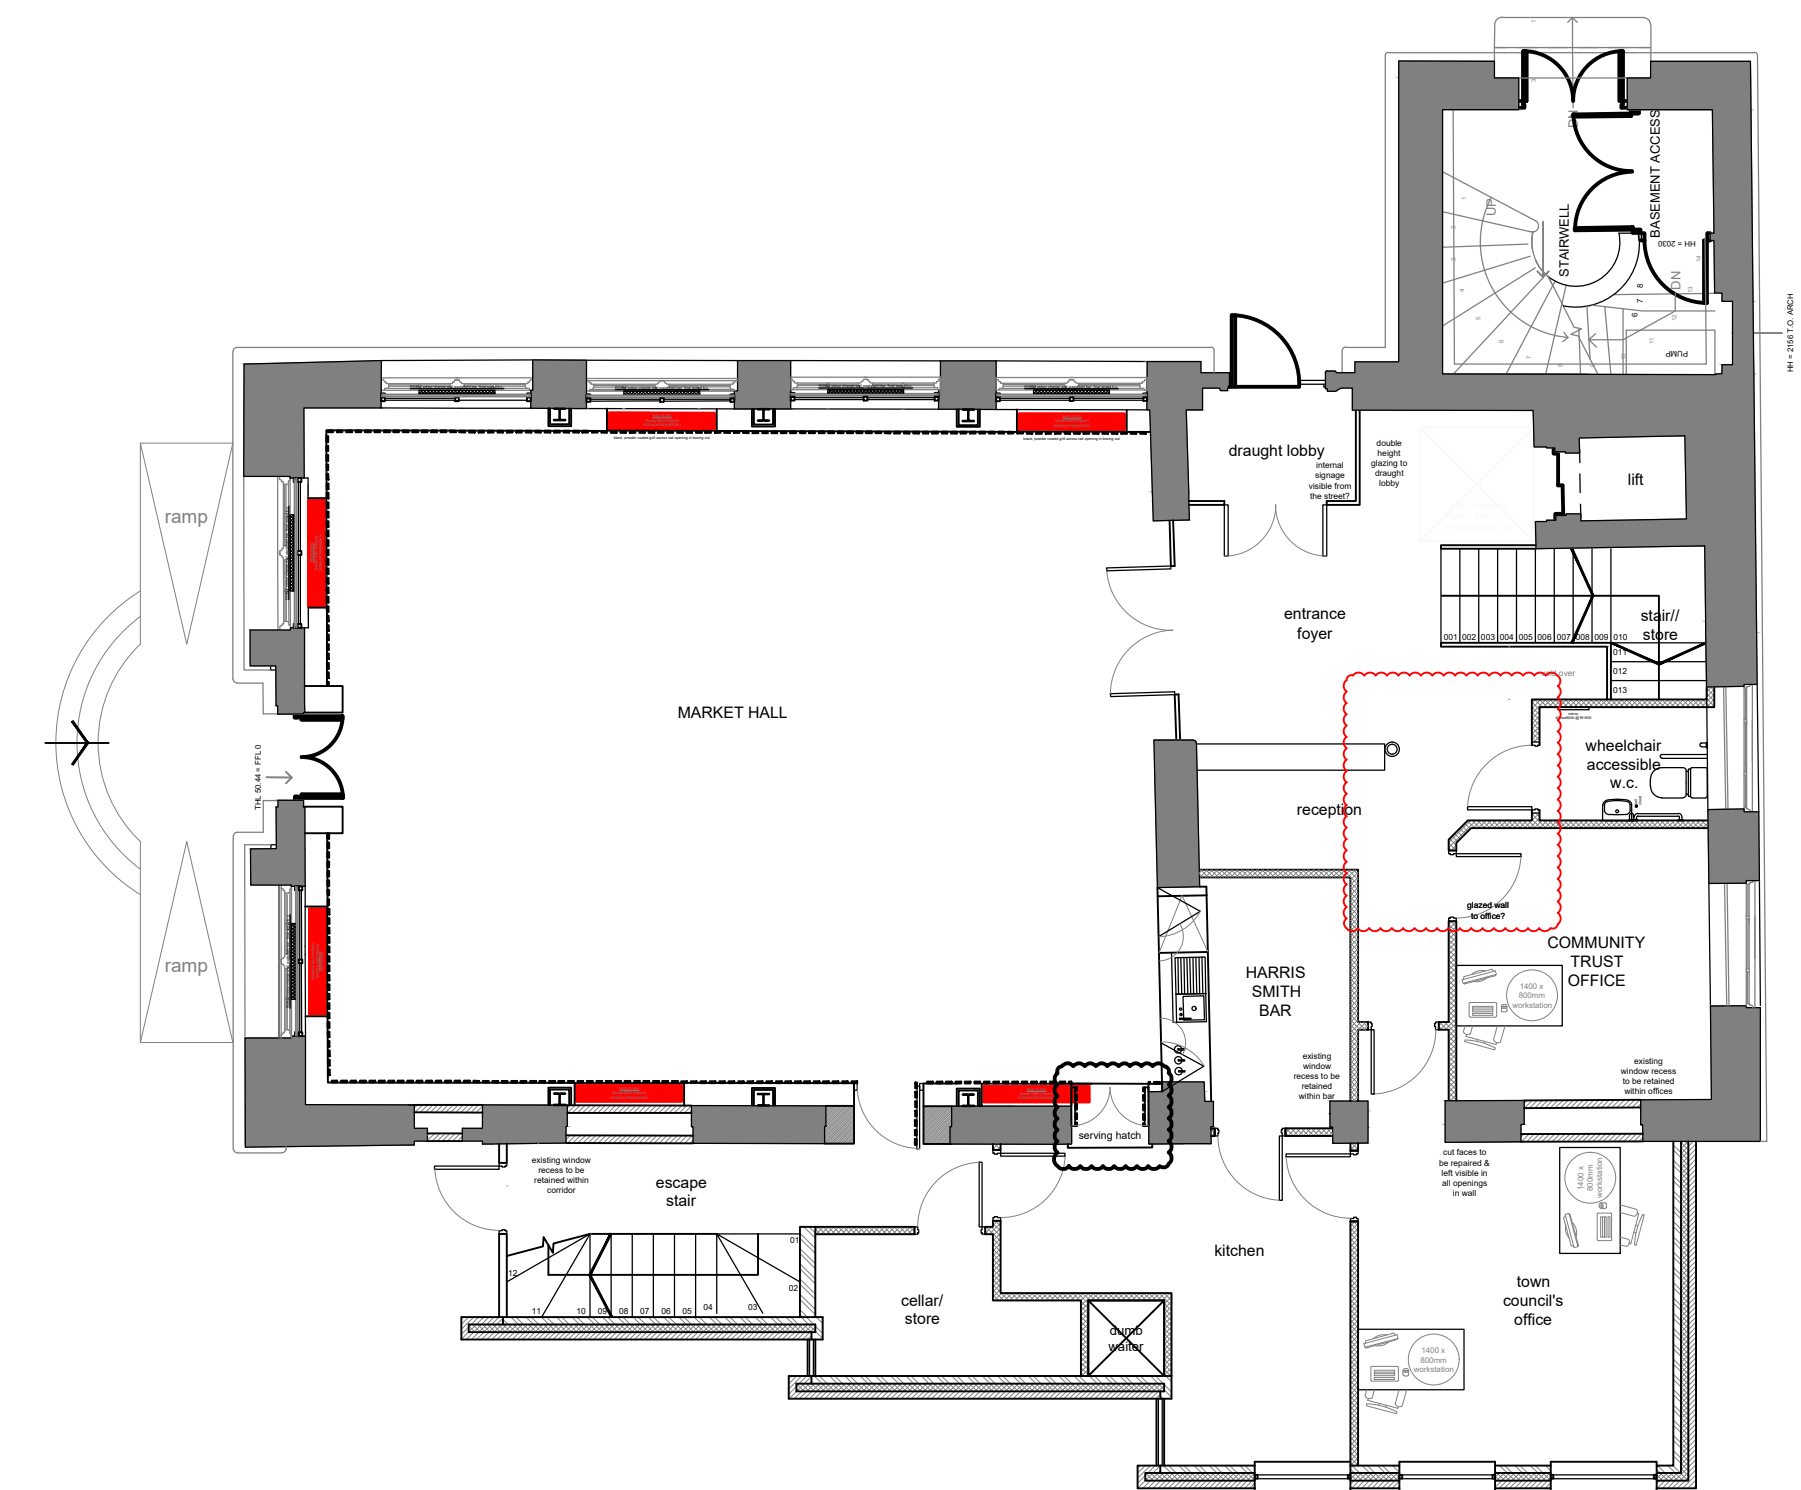

PROPOSED GROUND FLOOR PLAN _ phase 002 - scale 1:100


[project info.]

project title:
PROPOSED EXTENSION AT:
MIDSOMER NORTON TOWN HALL, BA3 2HQ.

drawing title:
PROPOSED PHASING PLANS
GROUND & FIRST FLOOR

drawing issue:
DISCUSSION ONLY/-PLANNING/-BUILDING-REGS/-CONSTRUCTION

a:17.1.22:GF_amend to rear escape + reception layout. FF_amend to wc layouts + counseling rooms
[drawing number: a] [date: 17.01.2022]

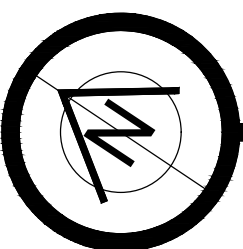

[scale:]
1:100@a1

[scale bar]
40.0

20.0

15.0

10.0

5.0