




Proposed West Elevation 1:100 @ A3

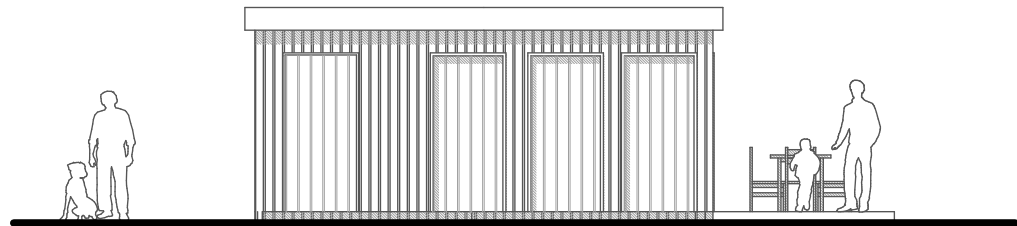


Proposed North Elevation 1:100 @ A3

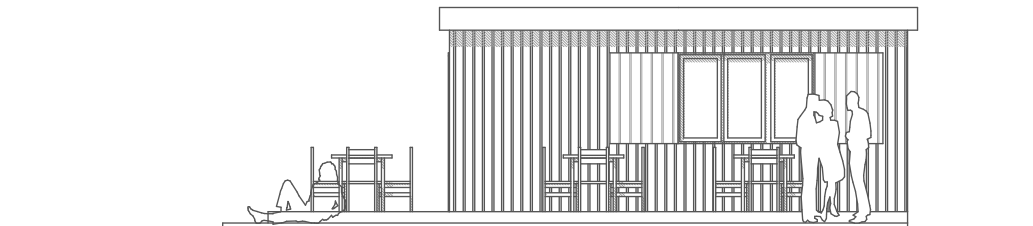

Proposed South Elevation 1:100 @ A3

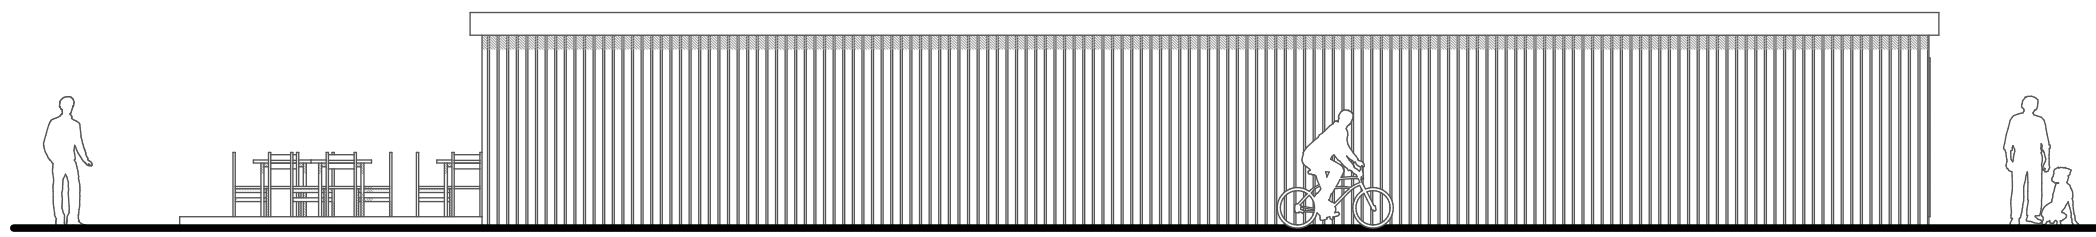

Proposed East Elevation 1:100 @ A3

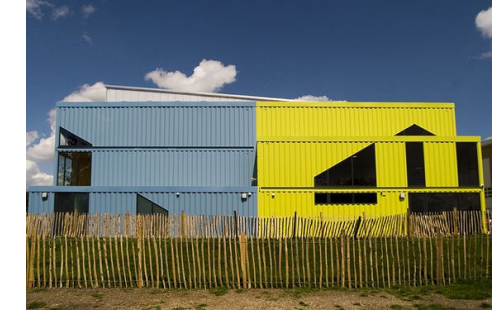

similar materiality



**CLAIRE NEWMAN
ARCHITECT**
BA (Hons), MA (Arch Conservation) ARB, RIBA
www.clairenewmanarchitect.com
claire@clairenewmanarchitect.com
01209 860021 / 07816525673
Little Mill, Treheague, Stthians,
Truro, Cornwall, TR3 7AF

Date:
November 2022
Scale:
1:100 @ A3

Drawing Title:
**Proposed
Elevations**

Project: **Park Gerry - Football Pavilion**
Client: **Camborne Town Council**
This drawing has been prepared to illustrate a planning application only, and is not to be used for any other purposes whatsoever. All dimensions to be checked on site. If in doubt ask. Any structural work to be checked with an engineer prior to work commencing.

J-21-50-MEI
Drawing No. Revision:
11 A

REVISION 'A' updated issue 01.03.23