


FRONT ELEVATION EAST ASPECT

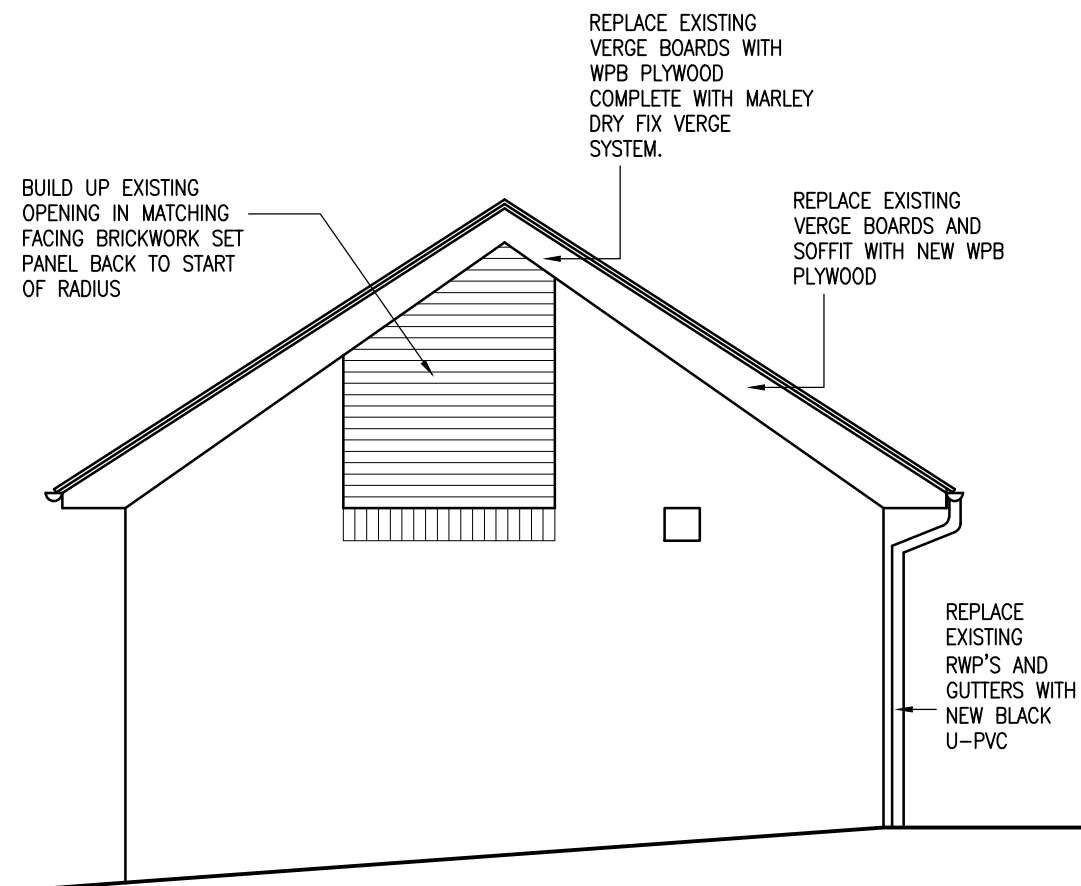

SIDE ELEVATION NORTH ASPECT

ã

THIS DRAWING AND THE BUILDING WORKS DEPICTED ARE COPYRIGHT OF THE ARCHITECTS AND MAY NOT BE REPRODUCED EXCEPT BY WRITTEN PERMISSION. ALL DIMENSIONS MUST BE CHECKED ON SITE AND NOT SCALED FROM THIS DRAWING.

REVISIONS

LETTER	REVISION	DATE	BY
--------	----------	------	----

BOWER EDLESTON ARCHITECTS

SWEETBRIAR HALL, NANTWICH, CHESHIRE CW5 5RW
TELEPHONE: 01270 624129 FACSIMILE: 01270 627684
EMAIL: ADMIN@BOWER-EDLESTON.COM
WEBSITE: WWW.BOWER-EDLESTON.COM

PROJECT

SNOW HILL TOILET BLOCK, NANTWICH

TITLE

PROPOSED ELEVATIONS

SCALE 1:50@A3

DATE June 2022

DRG.No 6589 22

DRAWN BY CAT

STAGE

REVISION