


DO NOT SCALE THIS DRAWING OR INTERROGATE AUTOCAD DRAWING FILE
 CONTRACTORS WILL BE HELD RESPONSIBLE FOR TAKING AND CHECKING ALL CRITICAL DIMENSIONS ON SITE.
 © CROWTHER ASSOCIATES ARCHITECTS LLP © - ALL RIGHTS RESERVED

rev	date	amendment	dwn	chkd
A	10.06.19	Levels and cills adjusted	cad	GT
B	27.05.20	New proposed kitchen-store made smaller	sk	gt
C	08.06.20	Ext. leaf bk work + timber boarding External kitchen door repositioned and exist. kitchen window re-used	sk	gt
T2	21.08.20	Colour backed glass omitted	gt	gt

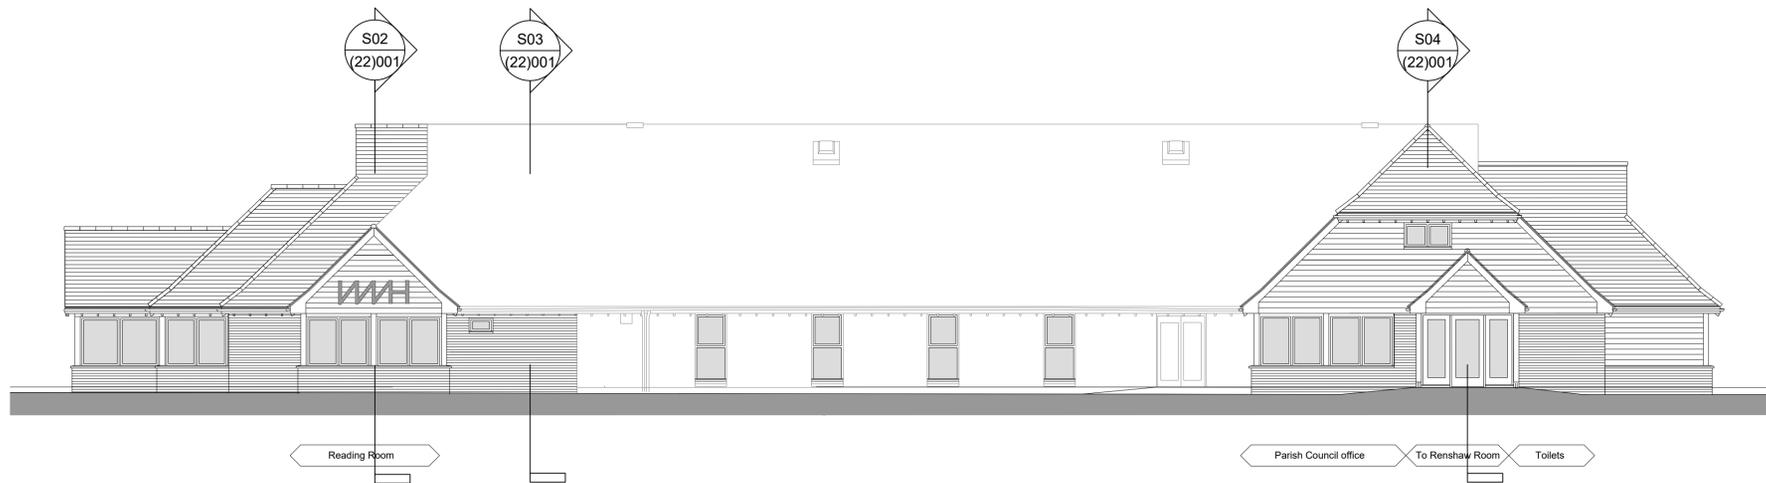

NORTH ELEVATION 1:100

Materials:

External walls: facing brickwork to match existing generally, with dark stained timber boarding over brick plinth to store areas

Doors and windows: polyester powder coated aluminium, dark grey

Fascias, soffits and barge board: timber, stained to match existing


Roof: bold roll tiles to match existing



SOUTH ELEVATION 1:100



WEST ELEVATION 1:100

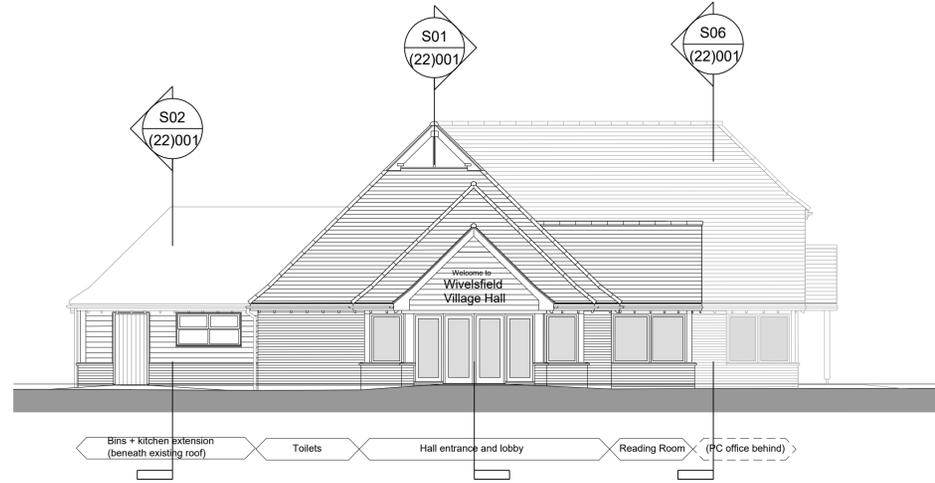

EAST ELEVATION 1:100



CROWTHER
 ARCHITECTS
 ASSOCIATES

CROWTHER ASSOCIATES ARCHITECTS LLP
 PELHAM HOUSE
 25 PELHAM SQUARE
 BRIGHTON BN14ET
 T: 01273 695535
 www.crowtherassociates.co.uk

client
 Wivelsfield Village Hall

project
 Wivelsfield Village Hall
 Extensions
 drawing
 GENERAL ARRANGEMENT
 ELEVATIONS

date
 Jun 2020
 scale
 1:100 @ A1 CAD
 drawn
 CAD
 checked
 gt

status
 TENDER
 job no
 C-1732 (21)001
 drawing no
 (21)001
 revision
 T2