



South-west Elevation


KEY
DEMOLITIONS

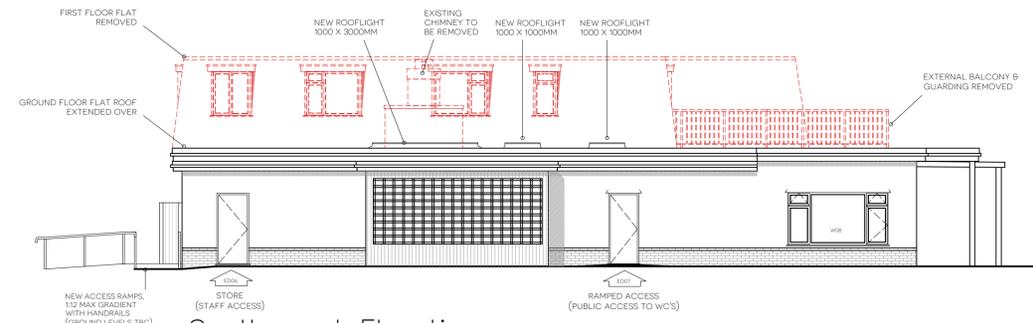


South-east Elevation

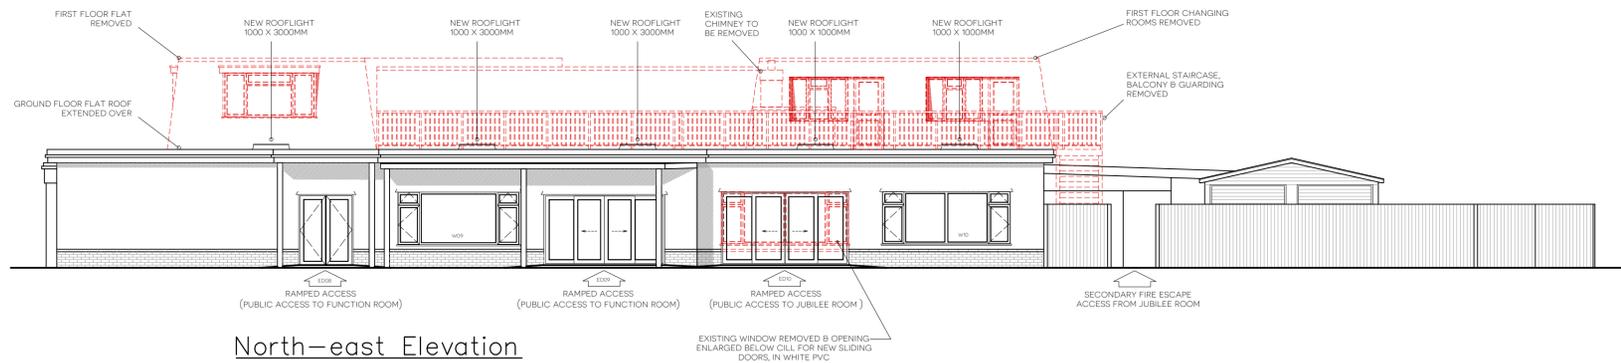

North-east Elevation

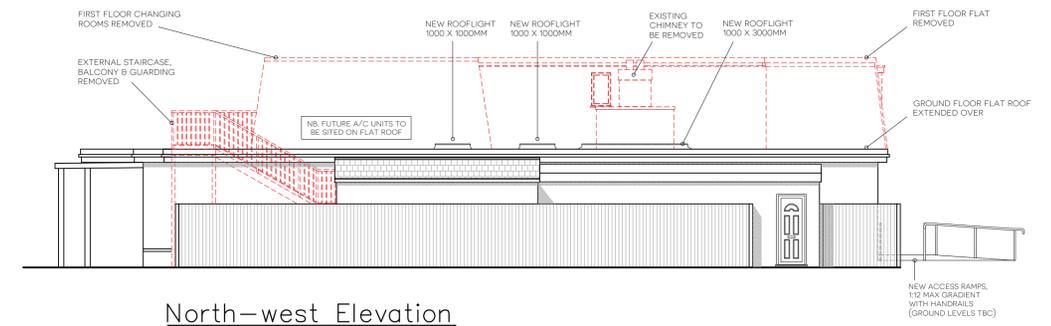

North-west Elevation

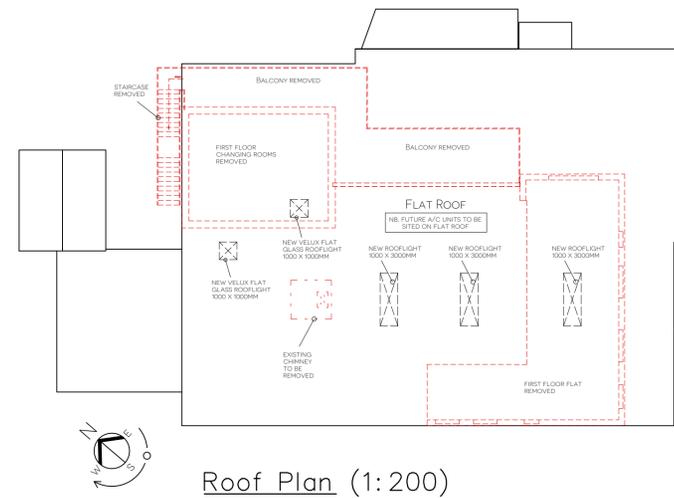

Roof Plan (1:200)

PROPOSED CLUB HOUSE ELEVATIONS
SCALE: 1:100 @ A1



REV AMENDMENT BY CHECK DATE

PL - 1703 - 103
PLANNING DRAWING

TITLE: PROPOSED ELEVATIONS - WSET PARLEY COMMUNITY HUB
PROJECT: 275 CHRISTCHURCH ROAD, WEST PARLEY, BH22 8SQ
CLIENT: WEST PARLEY PARISH COUNCIL
SCALE: 1:100 @ A1 DATE: AUG 2023 DRAWN BY: PJR

