


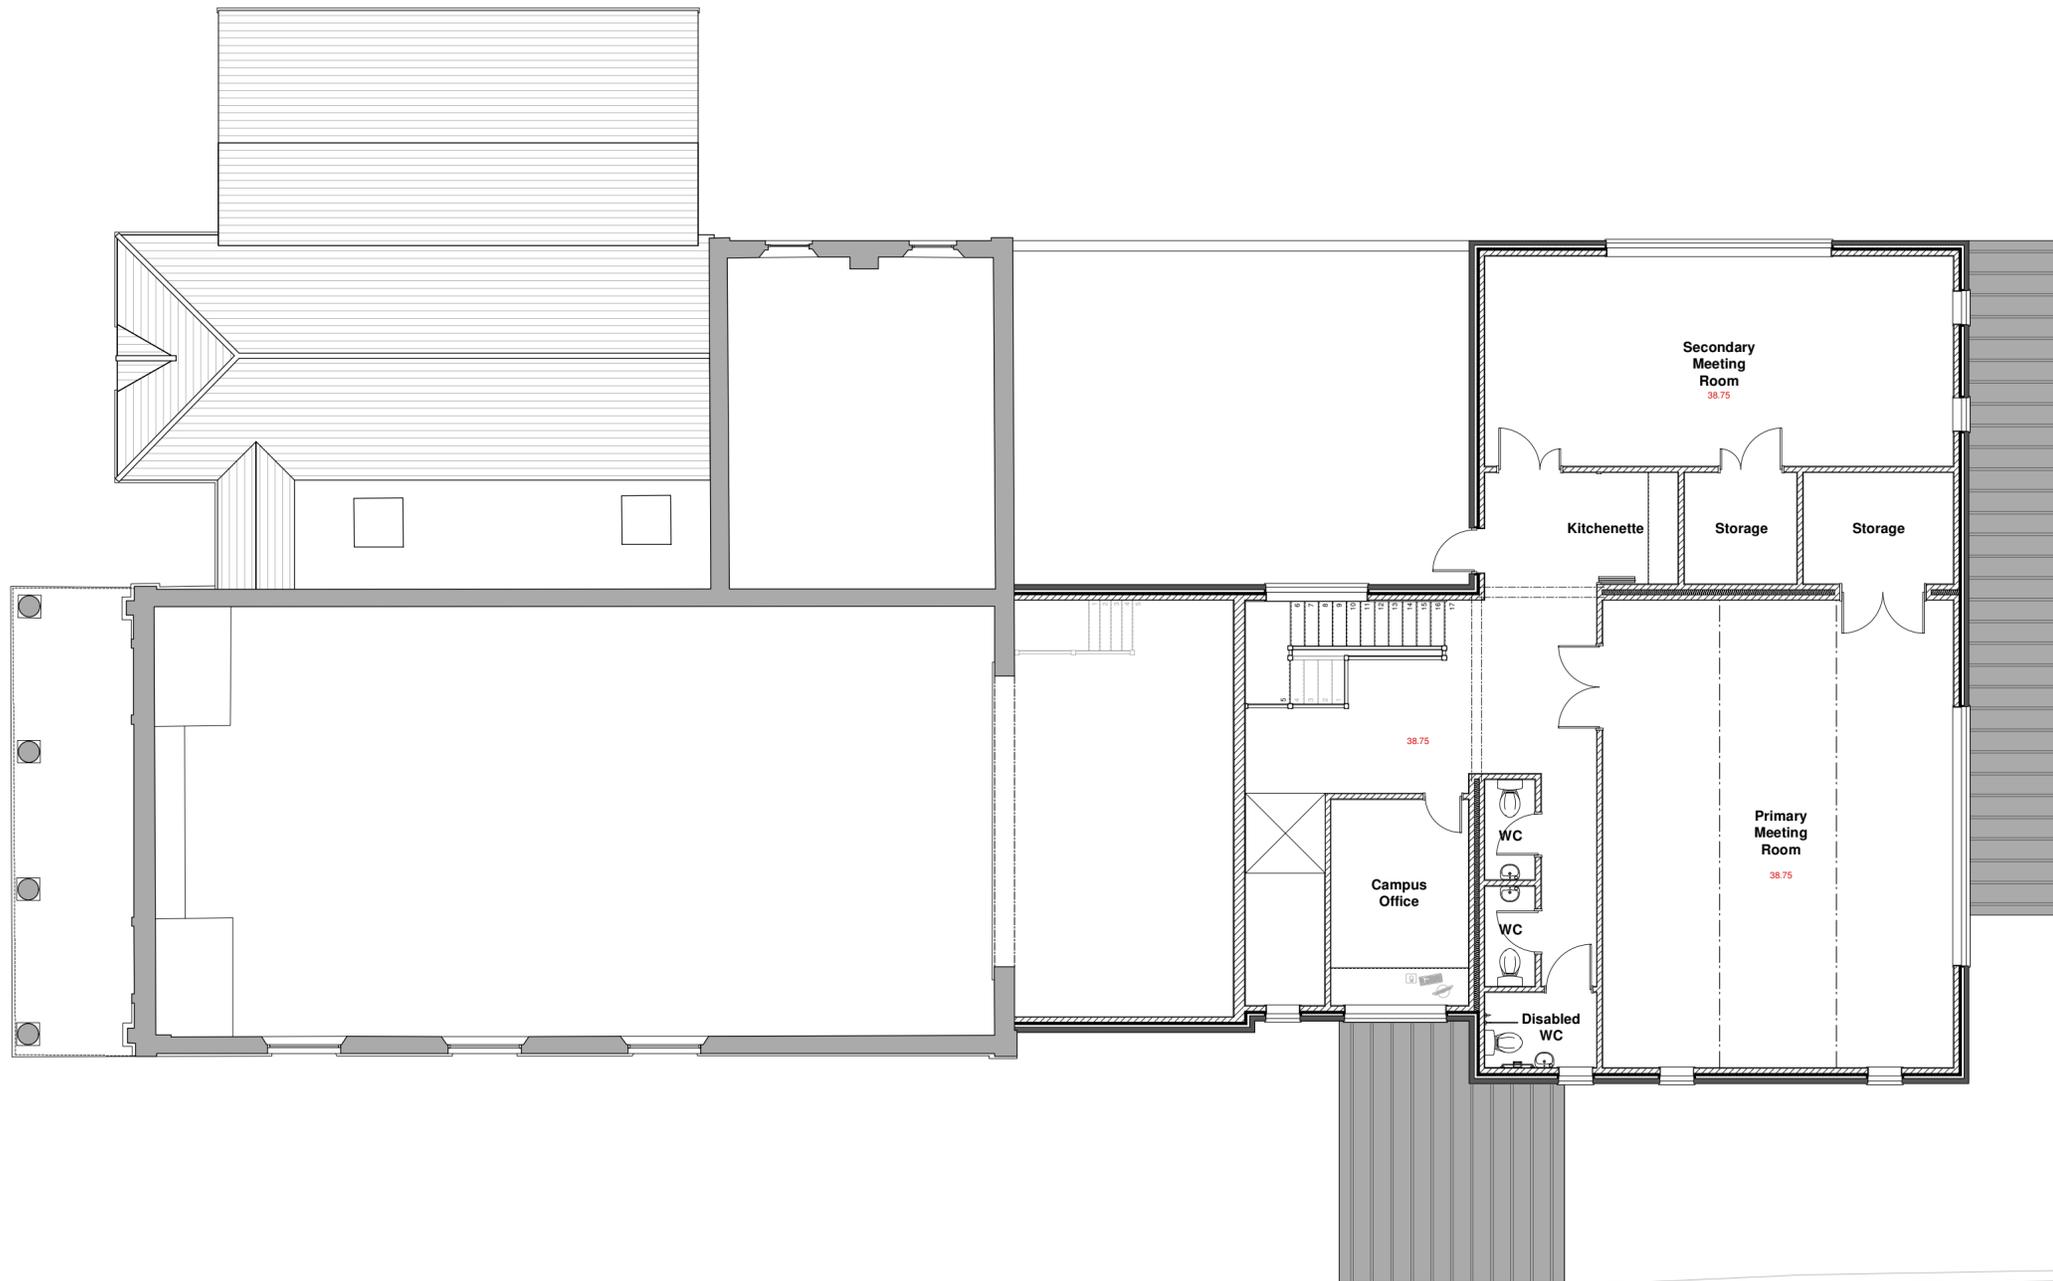

DO NOT SCALE FROM THIS DRAWING
ALL DIMENSIONS TO BE CHECKED ON SITE
PRIOR TO COMMENCEMENT.
ANY DISCREPANCIES TO BE REPORTED
IMMEDIATELY TO THE ARCHITECT.



Rev C: 27/10/2015: Amended Floor Levels
Rev A: 21/04/2015: Amended to Clients Instruction



PAUL STEVENS ARCHITECTURE
108a FISHERTON STREET,
SALISBURY, WILTSHIRE
SP2 7QY

Tel No: 01722 349384
Fax: 01722 331578

THIS DRAWING IS COPYRIGHT. IT MUST NOT
BE COPIED, USED OR DISCLOSED TO THIRD
PARTIES WITHOUT PRIOR PERMISSION.

PROJECT:
**Downton Memorial Hall
Parish Council Rooms
The Borough
Downton
SP5 3NB**

DRAWING:
**Proposed First
Floor Plan**

SCALE: 1:100
DATE: 04 2015

DESIGN: PLANNING: BLDG REGS:
TENDER: CONSTRUCTION:

DRAWN: DJH DATE: 09/04/2015
CHECKED: DATE:

JOB No: **636**

DWG No: **07** REV: **C**

CURRENT:
SUPERSEDED:

Proposed First Floor Plan 1:100