



West Elevation - As Existing 1:50

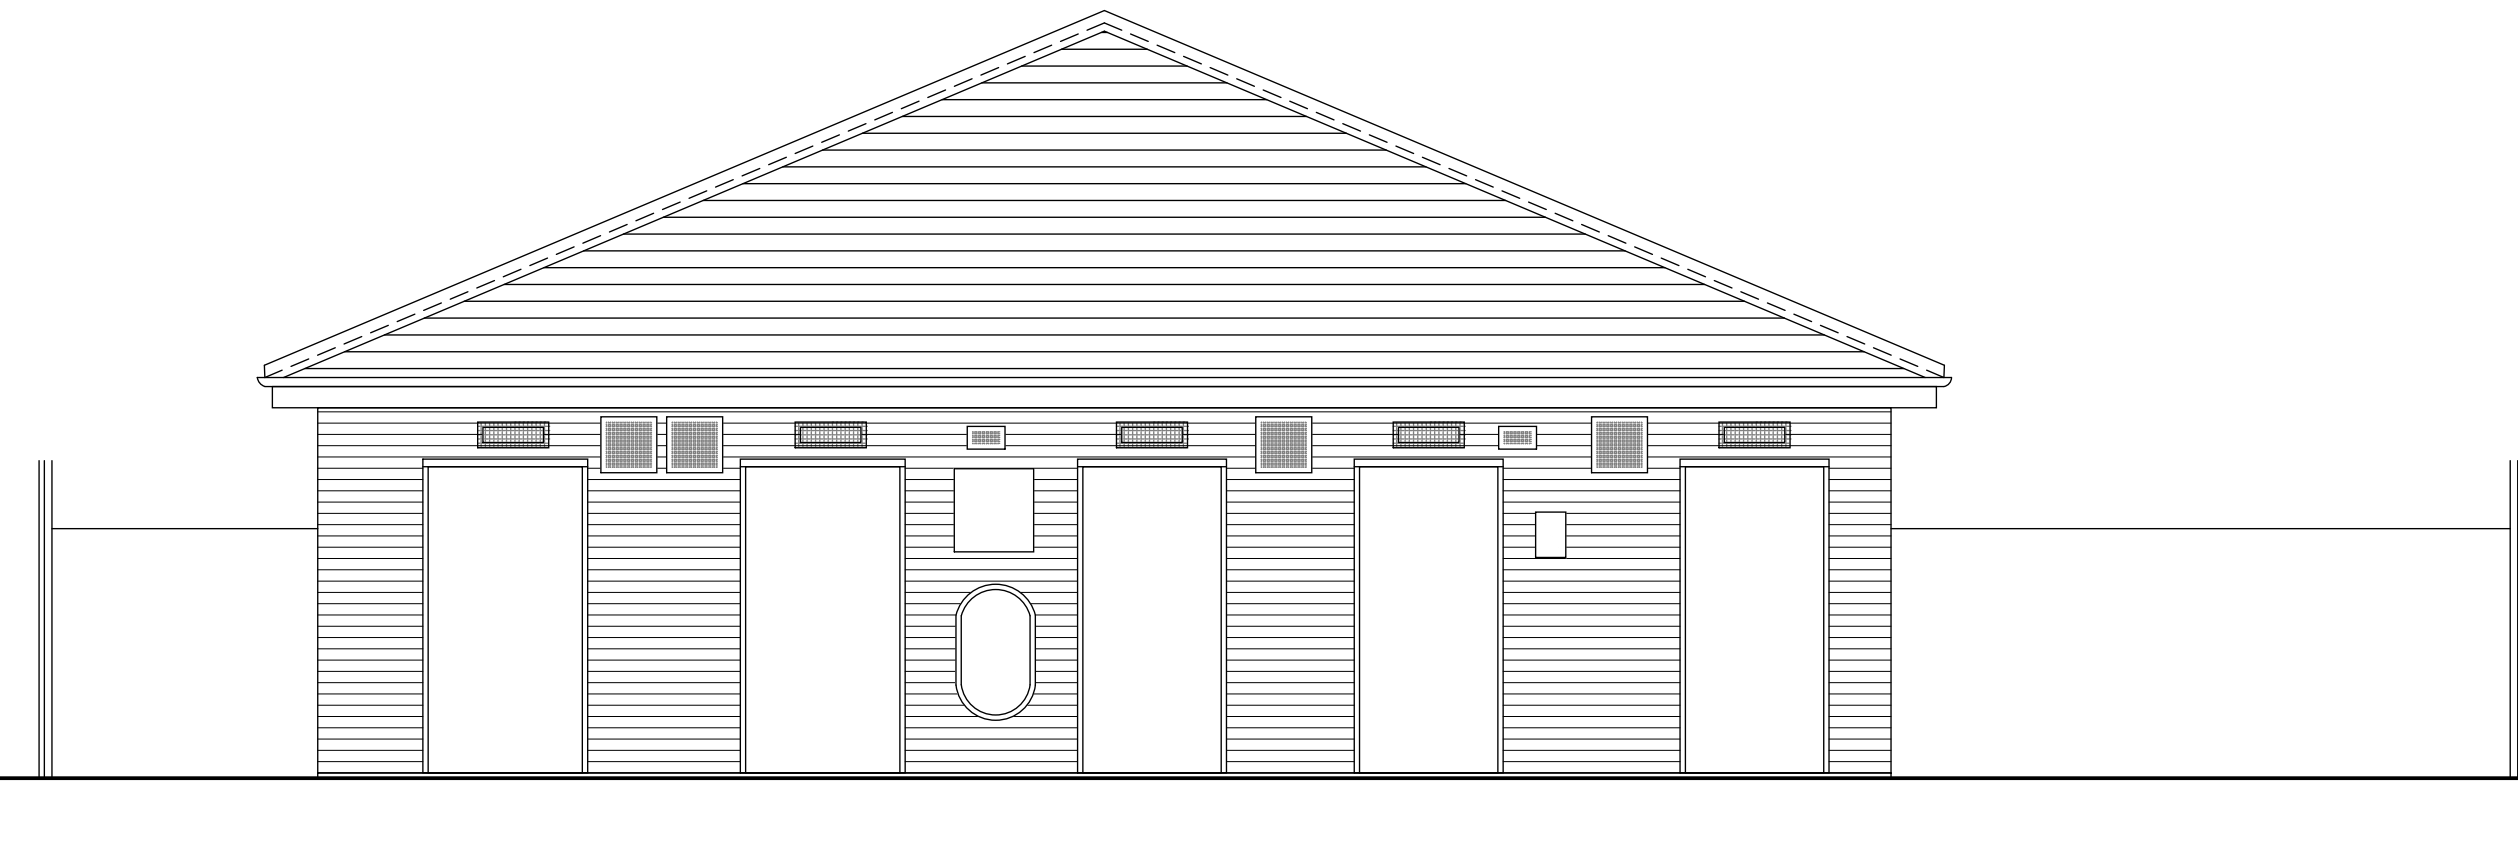

North Elevation - As Existing 1:50

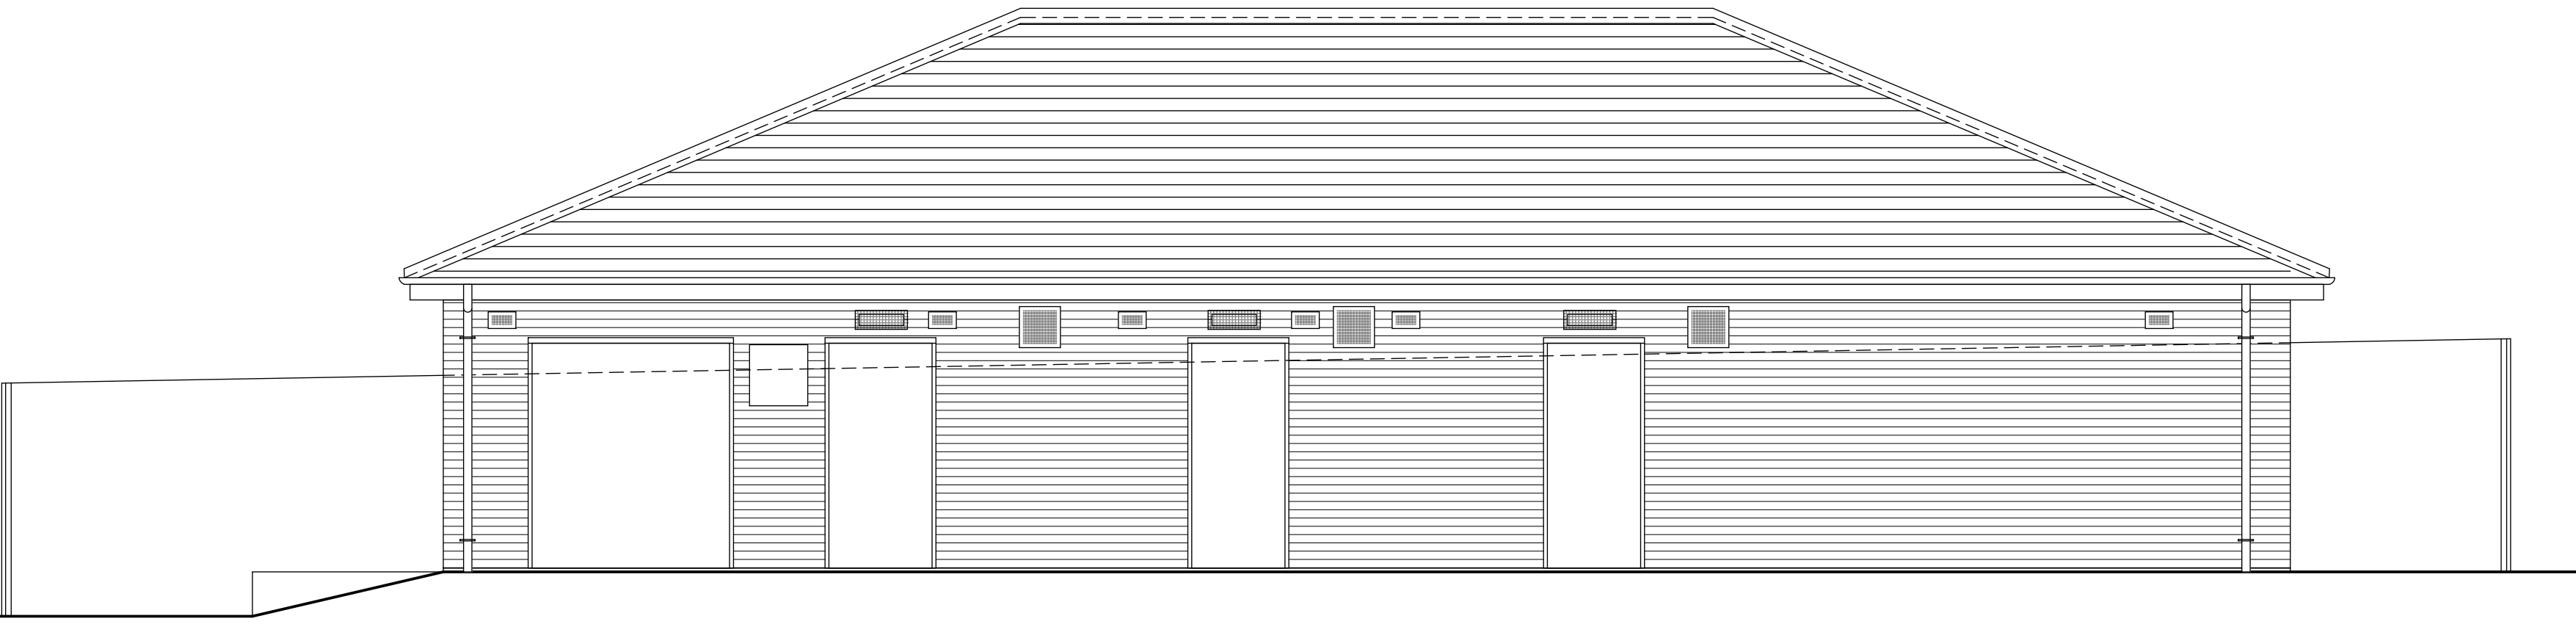

East Elevation - As Existing 1:50



South Elevation - As Existing 1:50

1:50 Scale  
In metres  
0 1.0 2.0 3.0 4.0

PRELIMINARY



REVISIONS (up to the last 4 revisions shown only)

TITLE:  
Penhill Pavilion, Hillary Close &  
Inglesham Rd, Swindon For Affleck  
Mechanical and Electrical Ltd  
DRAWING:  
Elevations - As Existing

SCALE: @ A1  
As Shown  
DRAWN: CR  
CHECKED:  
DATE: Jun'24

HALZAC DESIGN LTD  
ARCHITECTURAL DESIGN AND TECHNICAL SERVICES  
e: halzacdesign@icloud.com halzacdesign.co.uk  
m: 07801 070166

JOB NUMBER: DWG NUMBER: REV:  
23/042-02 EX02