



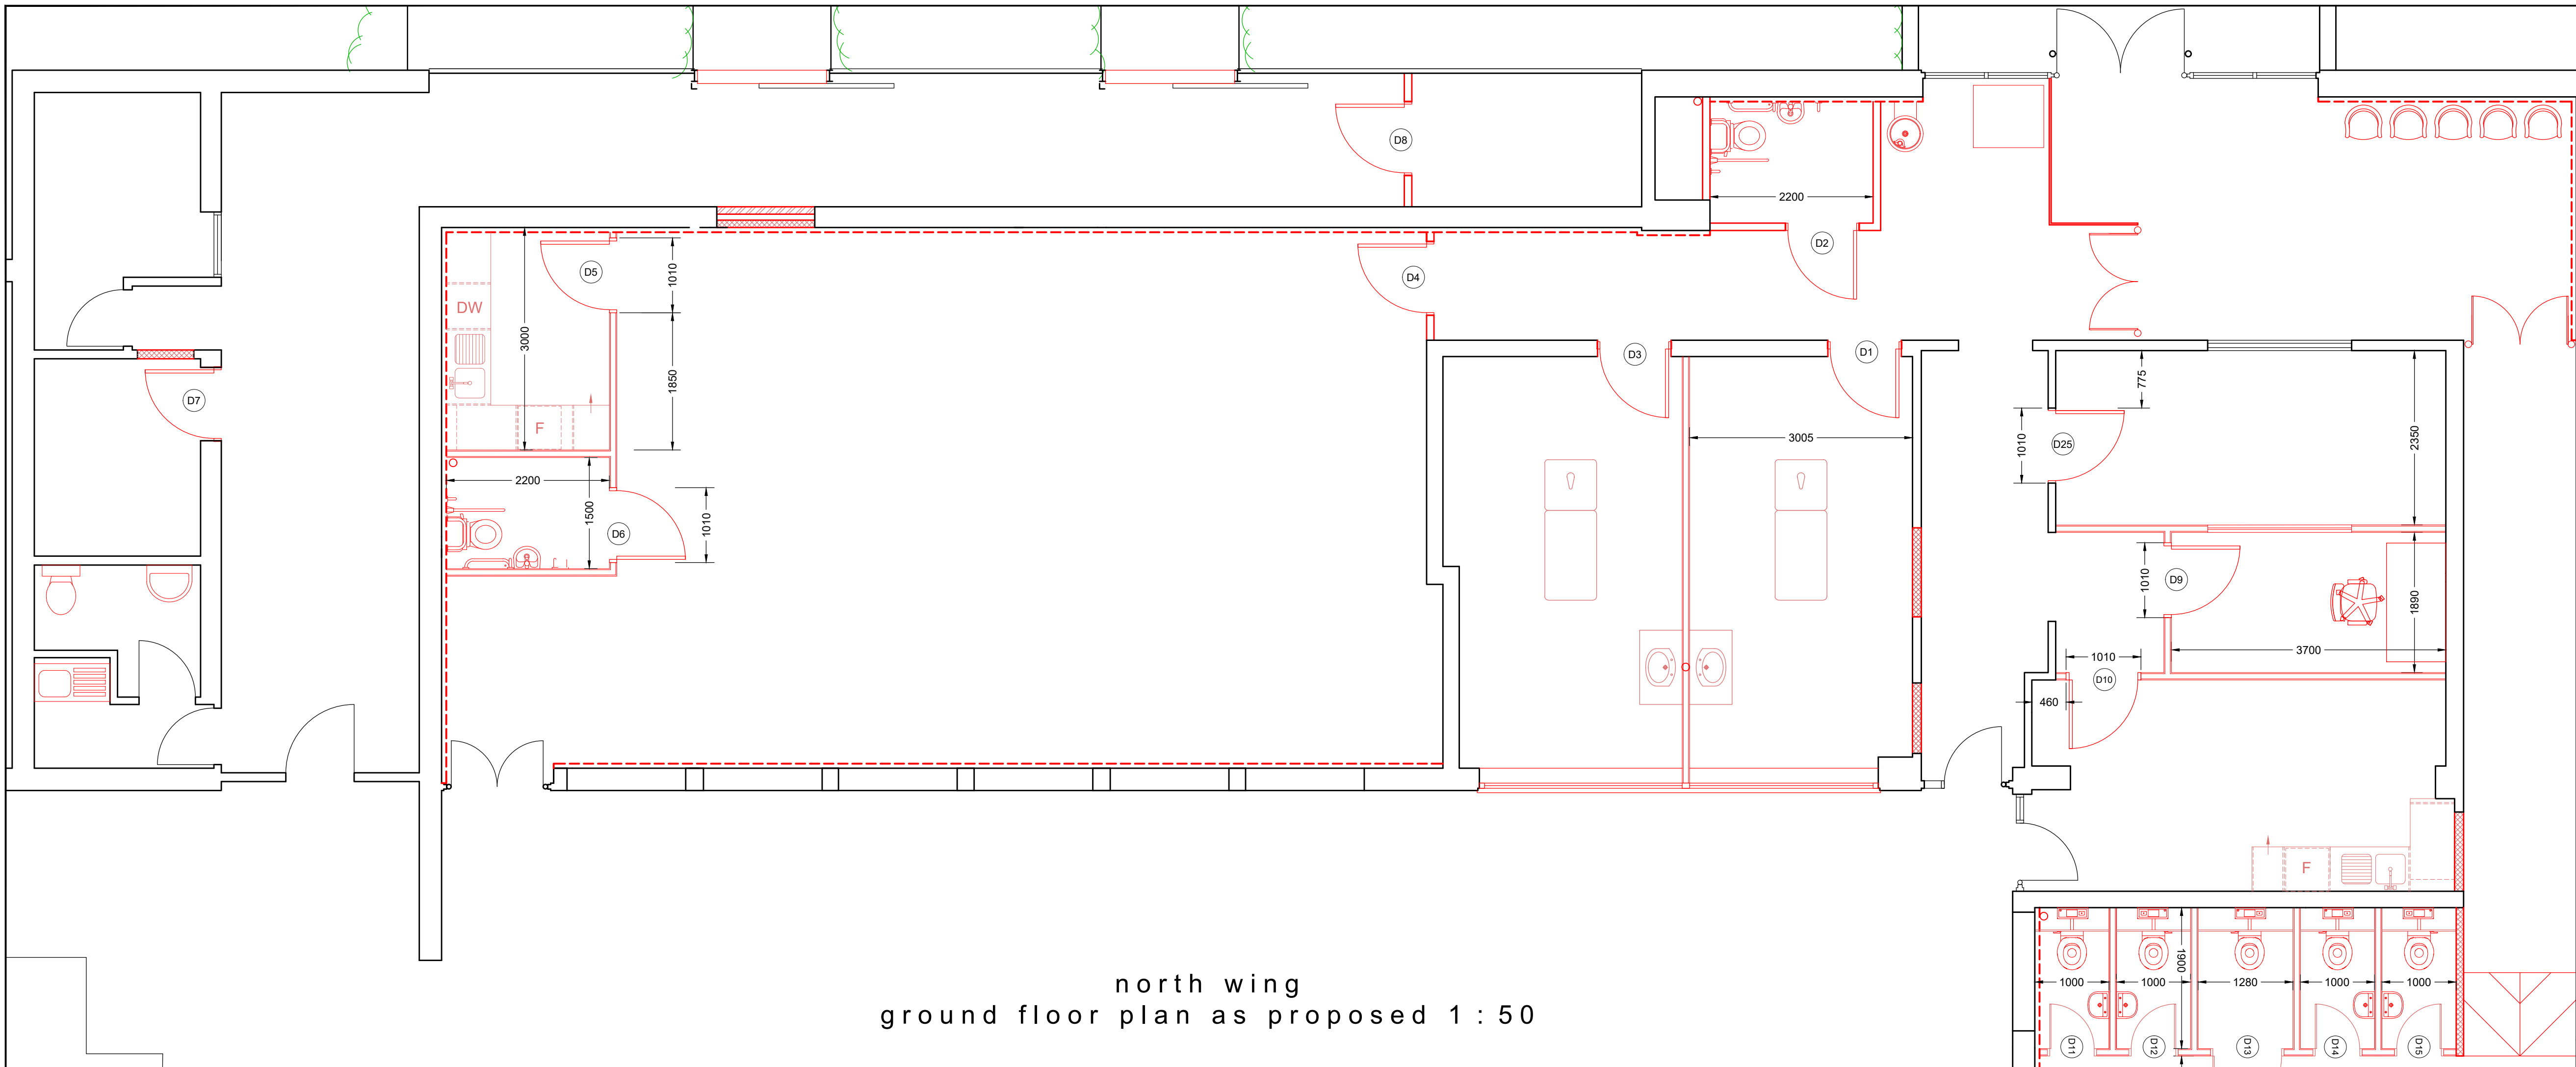

north wing
ground floor plan as proposed 1 : 50

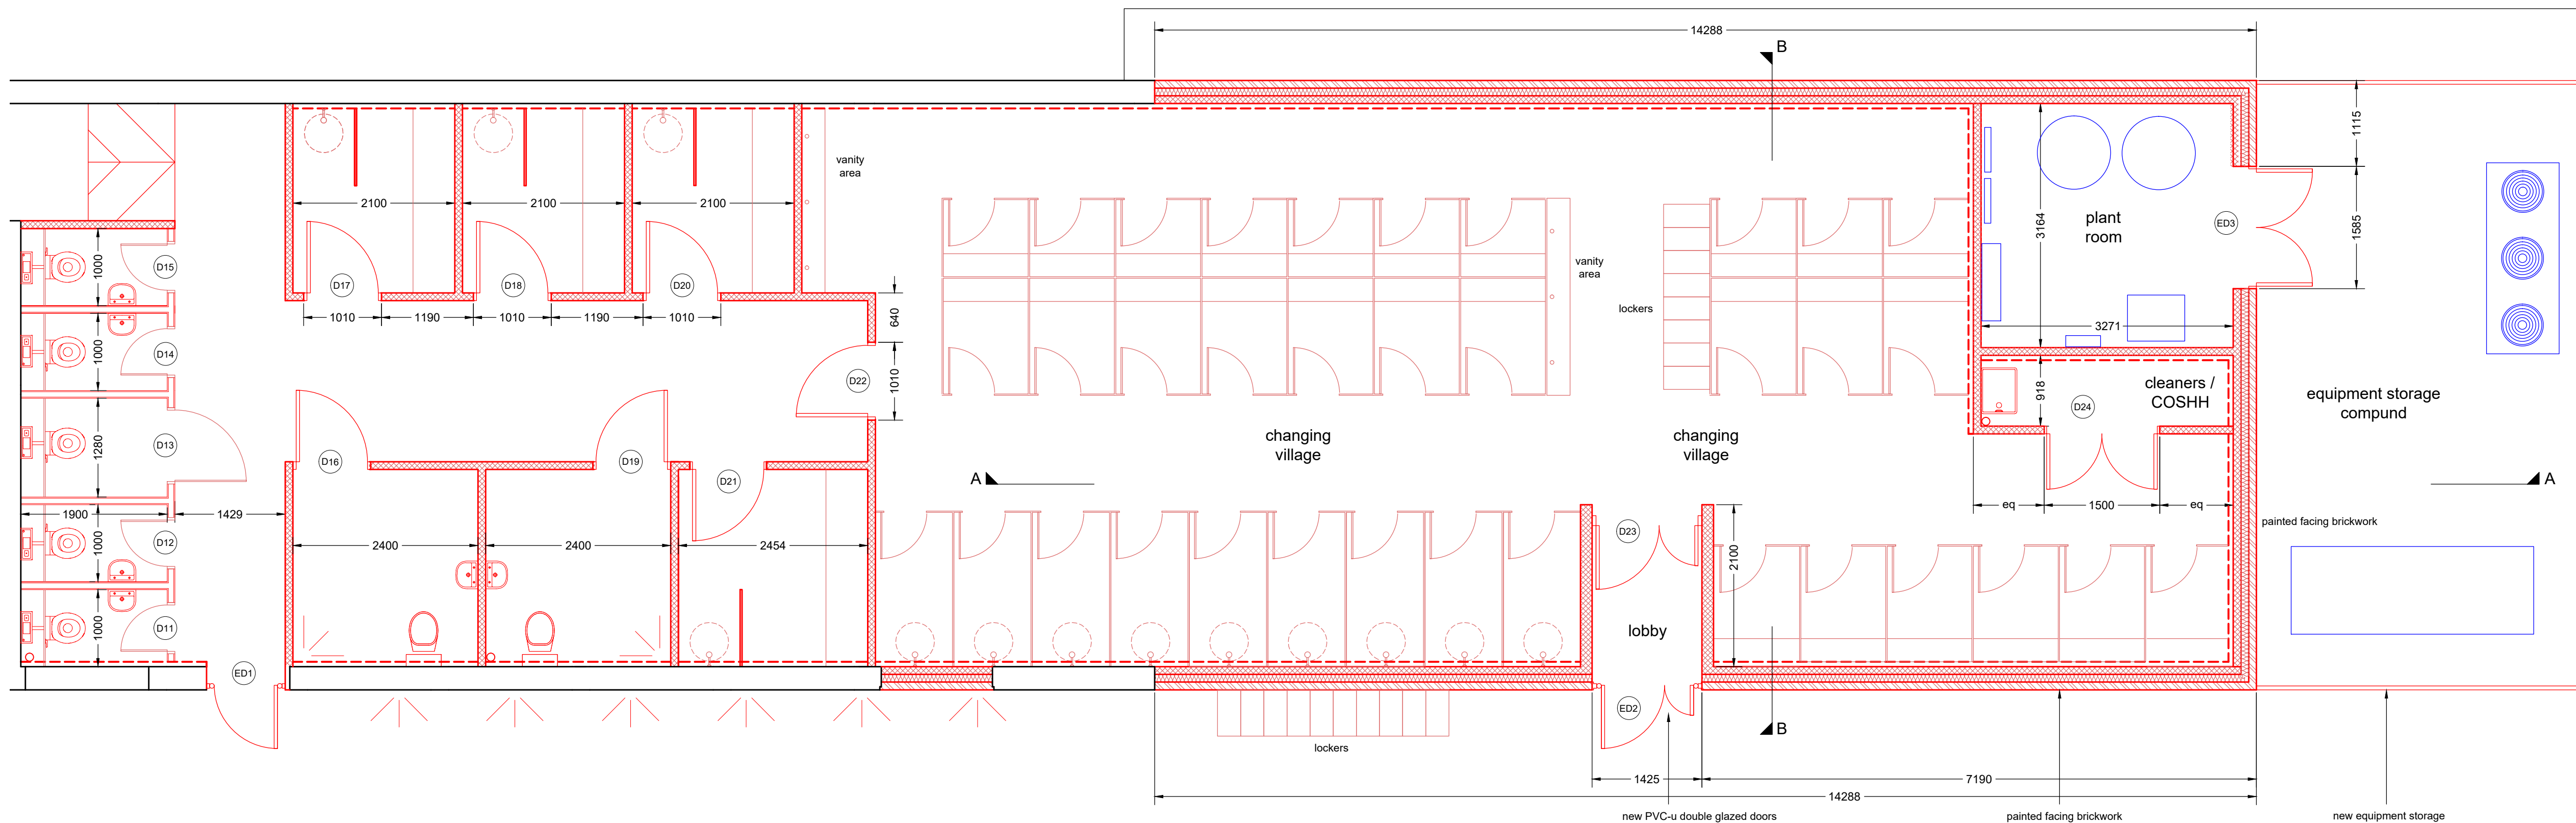

east wing
ground floor plan as proposed 1 : 50

revision	date
1	09-08-24

Status
☐ Preliminary
☐ Planning
☒ Tender
☐ Construction

client	WARE TOWN COUNCIL
property	WARE PRIORY LIDO, PRIORY STREET WARE, HERTFORDSHIRE SG12 0DE
project	PROPOSED EXTENSION AND REFURBISHMENT
drawing	NORTH AND EAST WINGS FLOOR PLANS AS PROPOSED
scale	1:50 @ A1
drawn	CRD
drawing no.	WTC_003-05
date	09-08-24
checked	SR
revision	

iCON Building Consultancy

13 Ducketts Wharf
South Street
Bishop's Stortford
Hertfordshire CM23 3AR

Tel: 01279 653386
Web: www.iconbc.co.uk