



Notes:
 This drawing is protected by copyright. No part of this document may be reproduced, altered, or transmitted in any form or by any means without permission.
 Do not scale off these drawings for construction purposes. If any discrepancies are found, please contact PWCR.

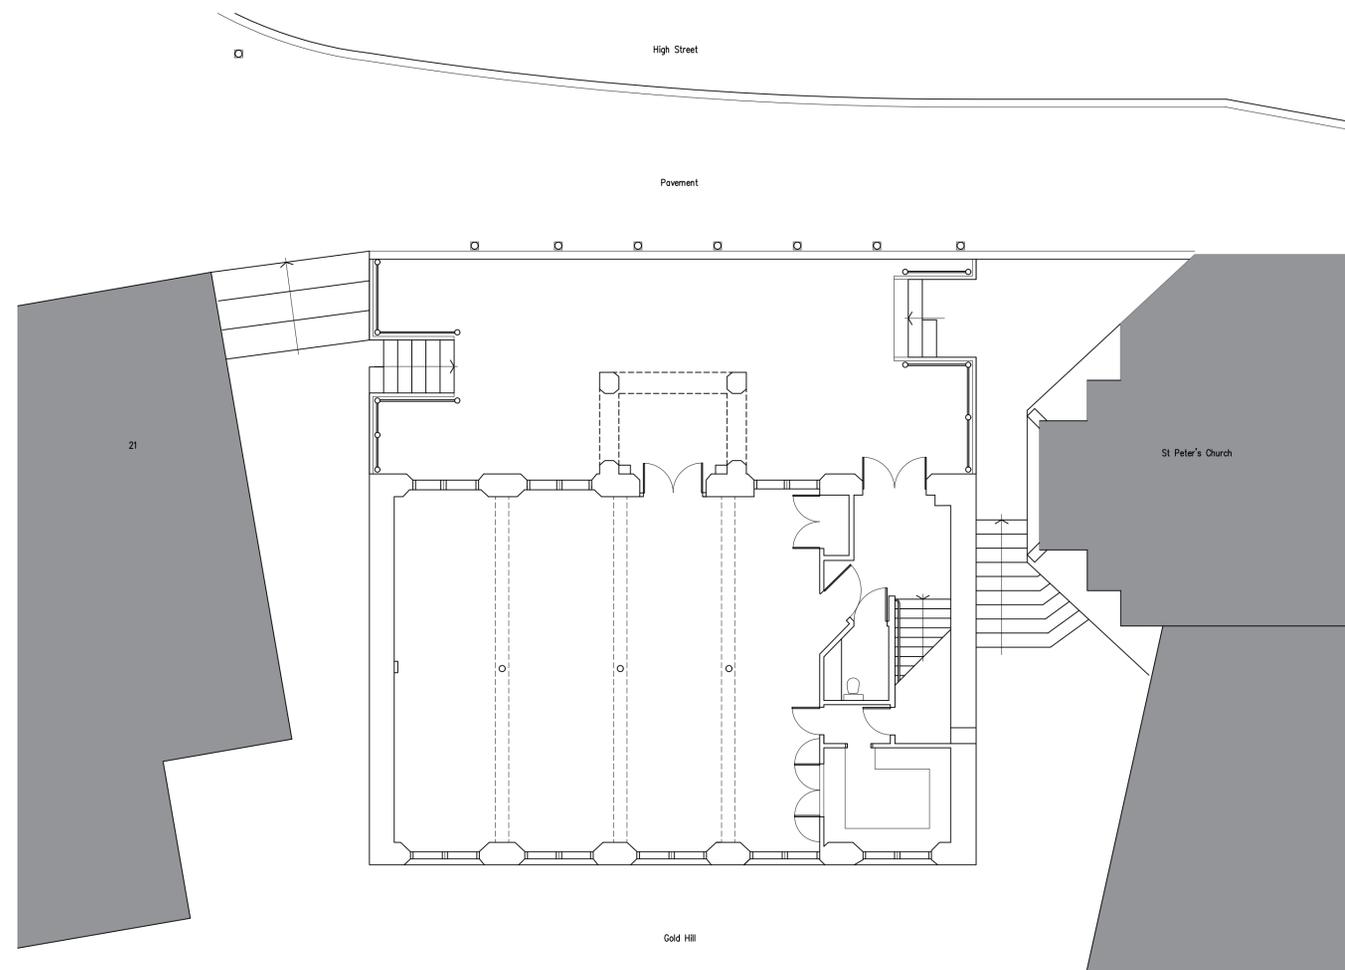

Site Plan 1:100

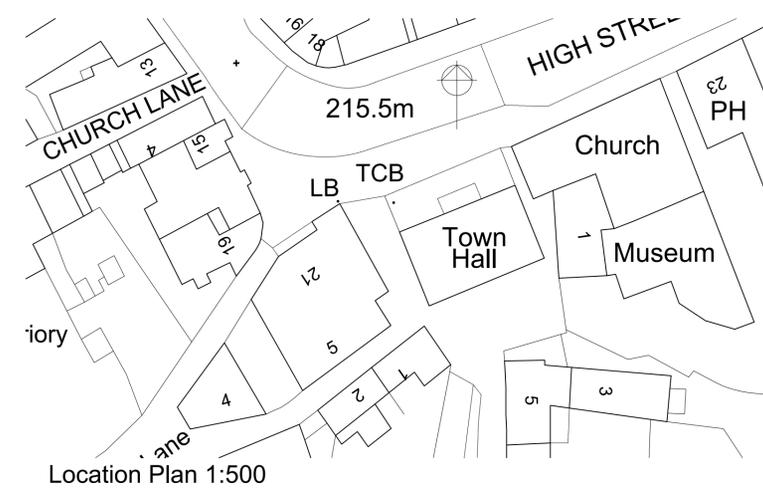

Location Plan 1:500

Rev	Description	Drawn By	Date
Client:	Shaftesbury Town Hall	Drawn By:	SF
Dwg Title:	Site & Location Plans	Checked By:	BW
Project:	Shaftesbury Town Hall, High Street, Shaftesbury, Dorset.	Scale: 1:100 & 1:500 on A1	Date: 27/3/23
Job No.:	5131	Dwg No.:	W01
		Revision:	

