



Existing Front Elevation

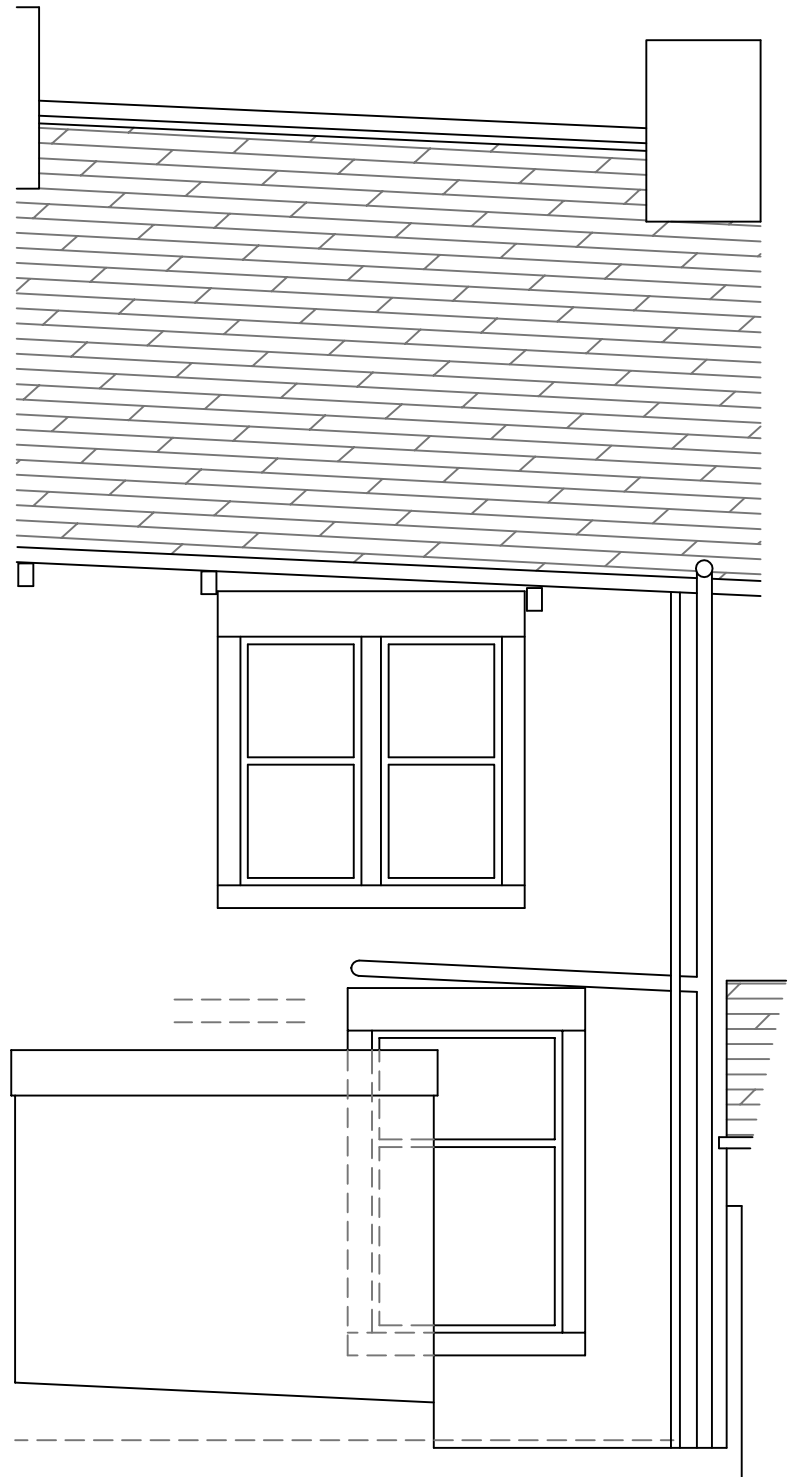

Existing Rear Elevation

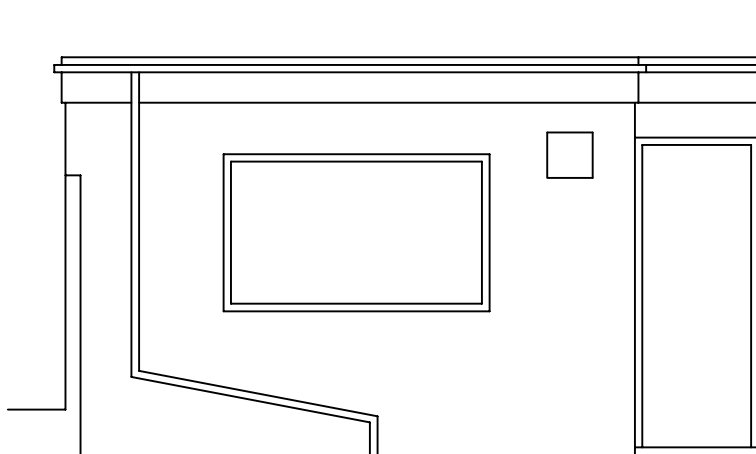

Existing Side Elevation to Kitchen

Project		
Alterations / Refurbishment		
16 Hornby Street, BURNLEY		
Client		
Burnley Borough Council		
Description		Drawn
Existing Elevations		CW
Scale	Date	Drawing No
1:50 @ A3	Aug 2023	638/03