


FILE : 219307 - 001 A - Existing Site Plan
XREF: N/A
LAST SAVED BY: msk.mskd
LAST ACCESSED BY: msk.mskd
PLOT DATE: 28-May-12
UK-E44-6-02

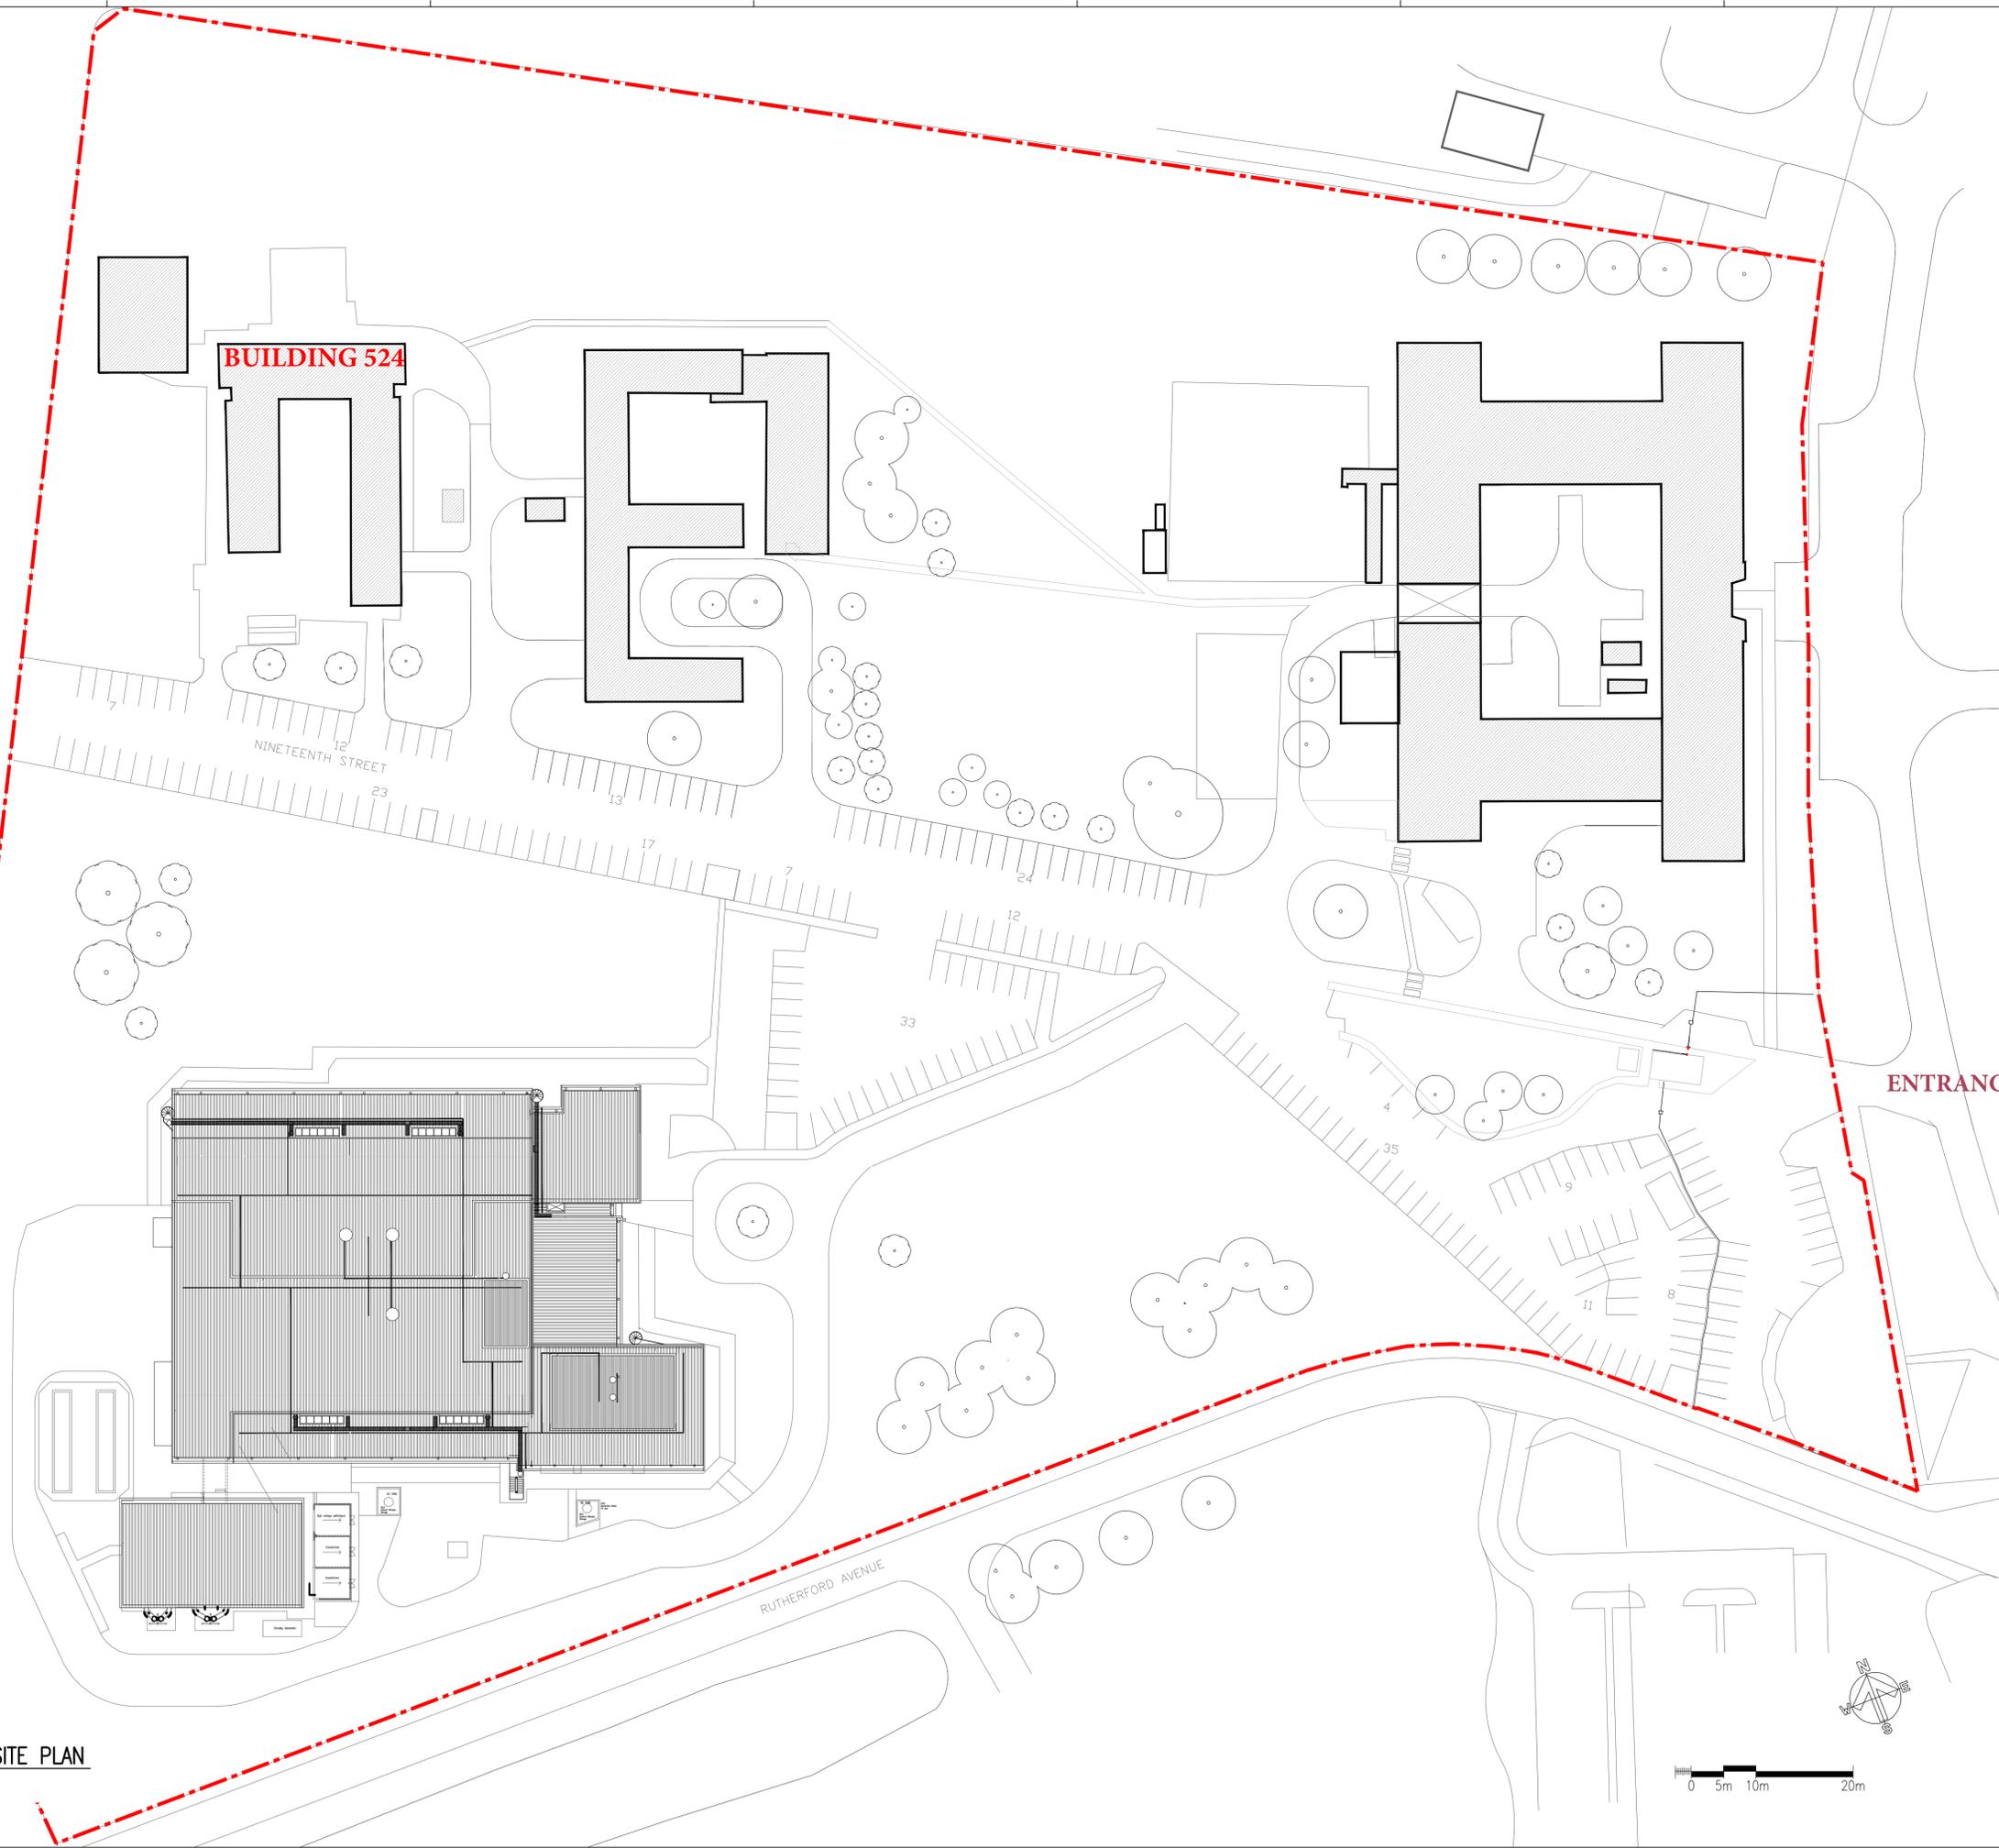

BUILDING 524

NINETEENTH STREET

RUTHERFORD AVENUE

ENTRANCE TO SITE

01
A07
EXISTING SITE PLAN
SCALE 1:500



28.05.12	-	A - FIRST ISSUE	NS	SBB	GS
DATE	ECA	REVISION	DRN	DES	CHK

STATUS			
FOR INFORMATION			
 THE AUSTIN COMPANY OF UK LIMITED CONSULTING • DESIGN • ENGINEERING • CONSTRUCTION Cardinal Point, Park Road, Rickmansworth, Herts WD3 1RE, TEL: 01923 432658 FAX: 01923 432795, WEB: www.austin.co.uk, CONTACT: sales@austin.co.uk			
CLIENT			
MEDICAL RESEARCH COUNCIL			
PROJECT TITLE			
PROJECT ZEUS MLC EXPANSION			
PROJECT LOCATION			
HARWELL			
DRAWING TITLE			
EXISTING SITE PLAN			
DRAWN	DESIGNER	CHECKER	DATE
NS	SBB	GMS	28.05.12
SCALE @ A1	PROJECT	DRAWING NUMBER	REVISION
1:500	2193	A07	A