




NOTE * CONTRACTOR TO CHECK NON LOAD BEARING STATUS ON OPENING UP

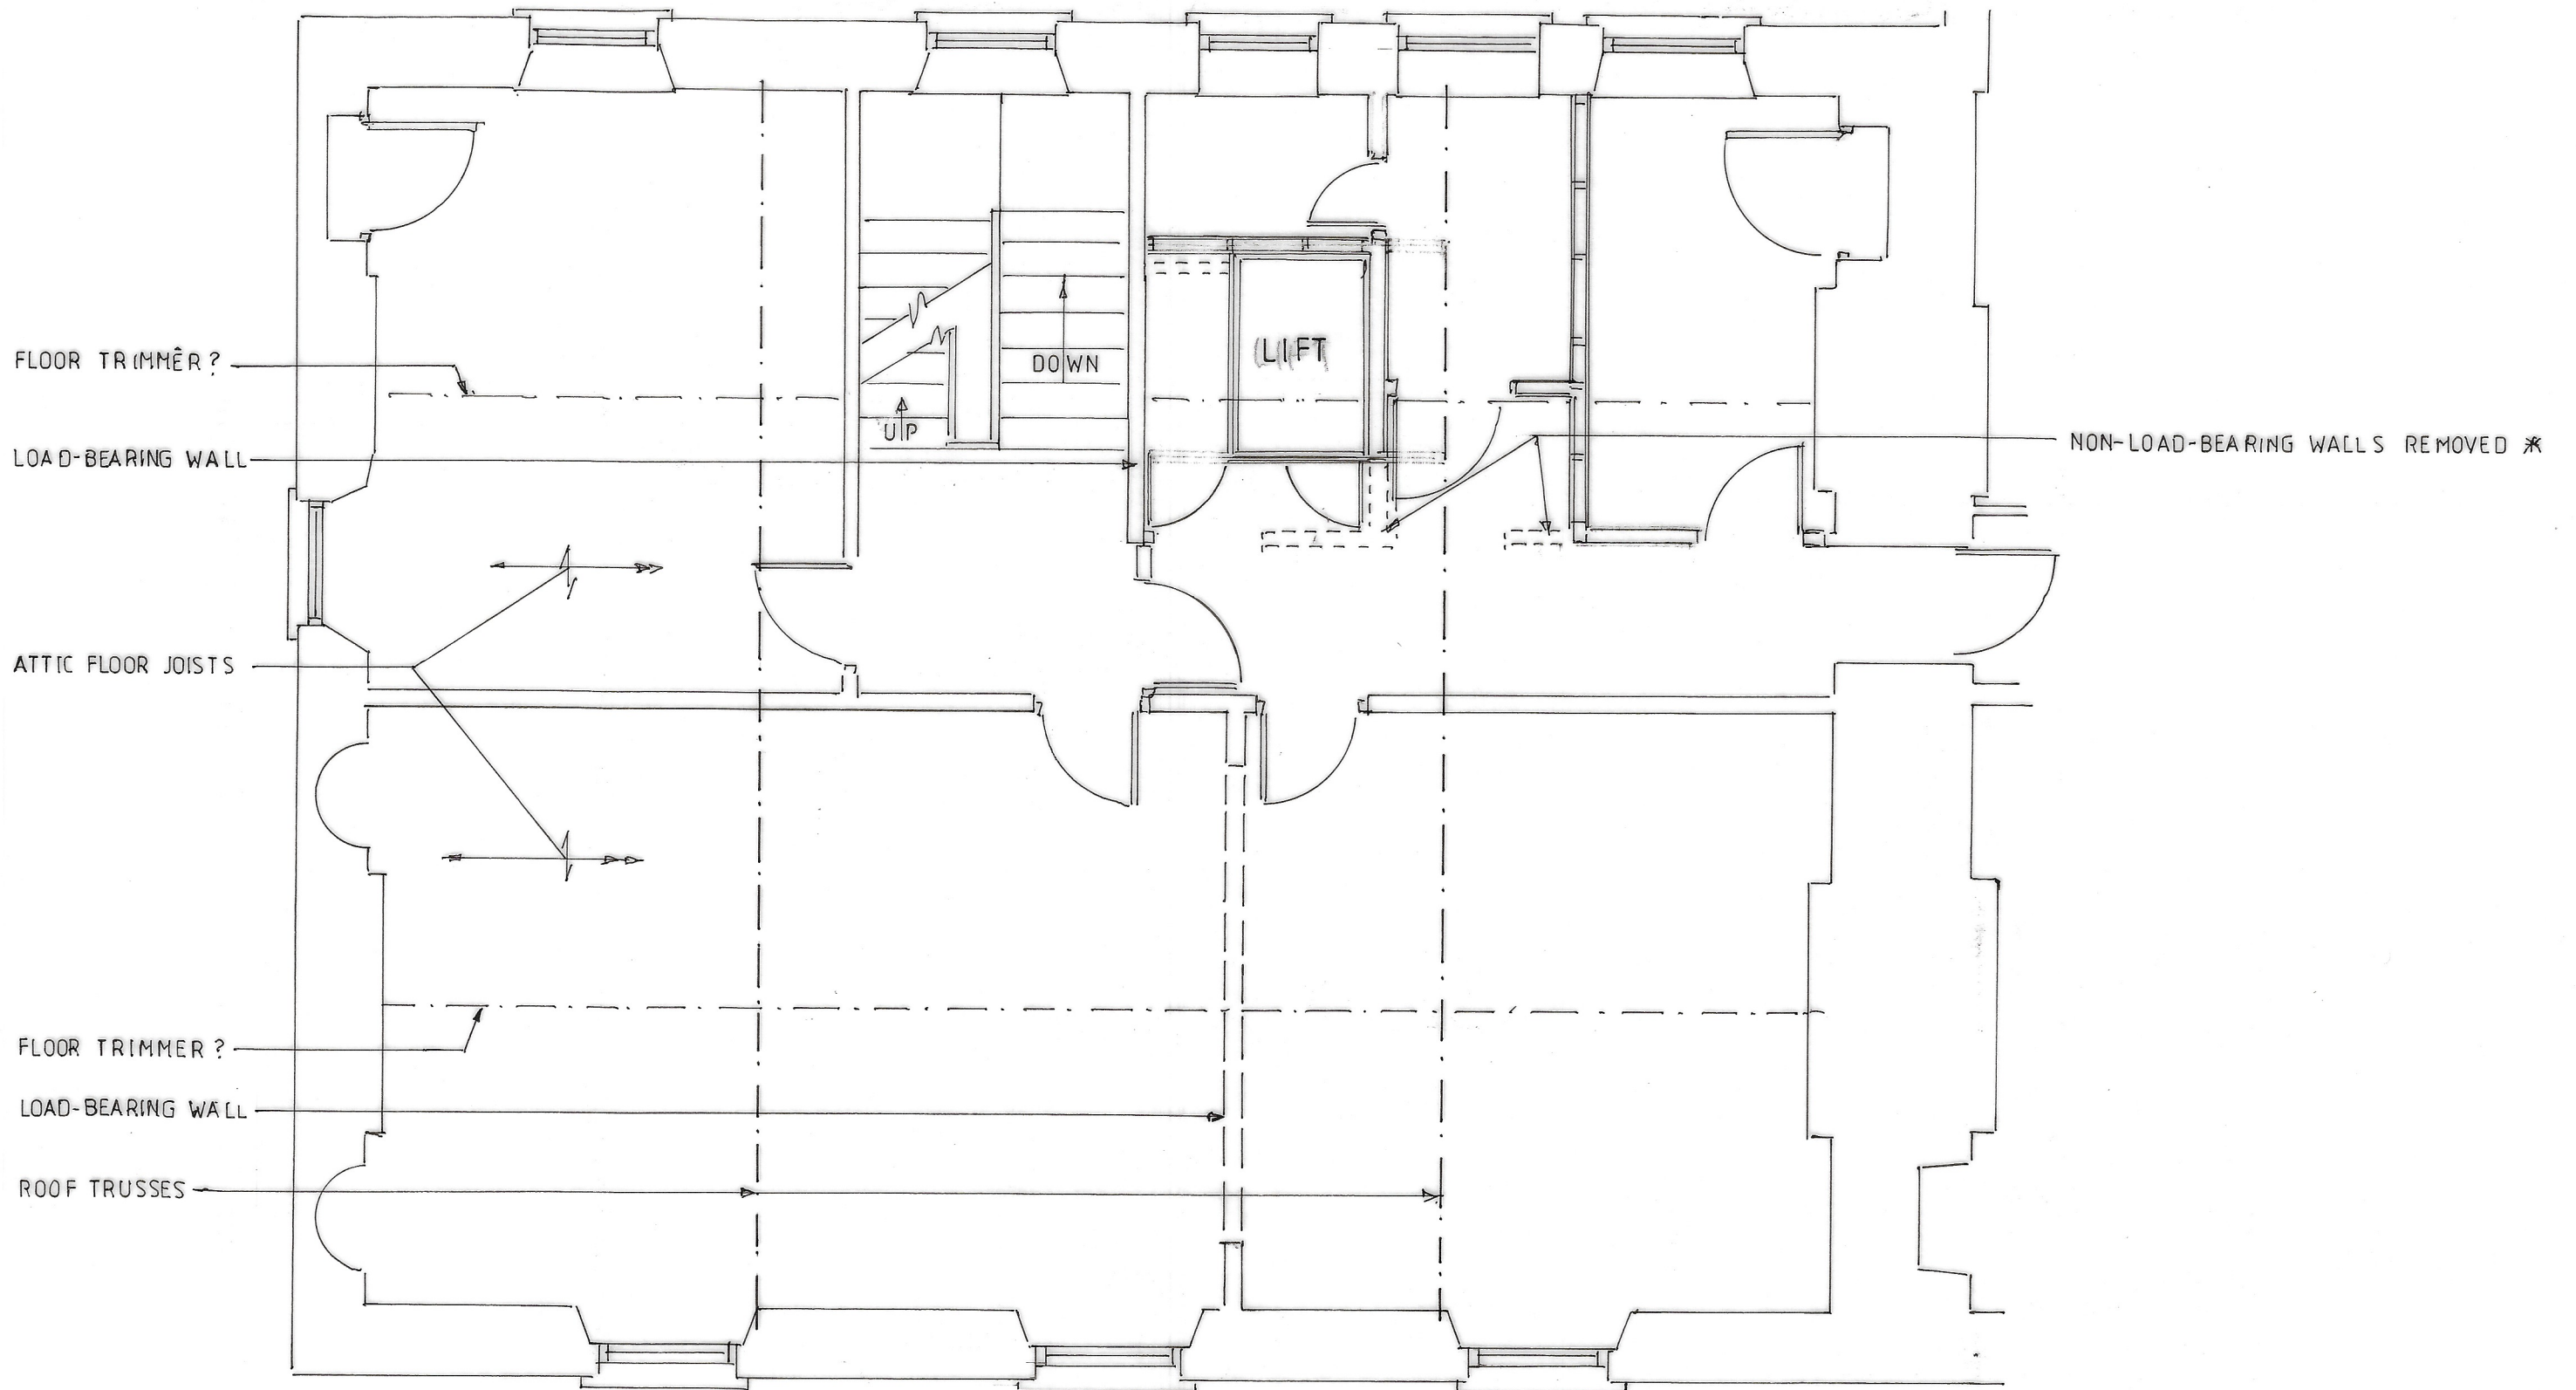

FIRST FLOOR

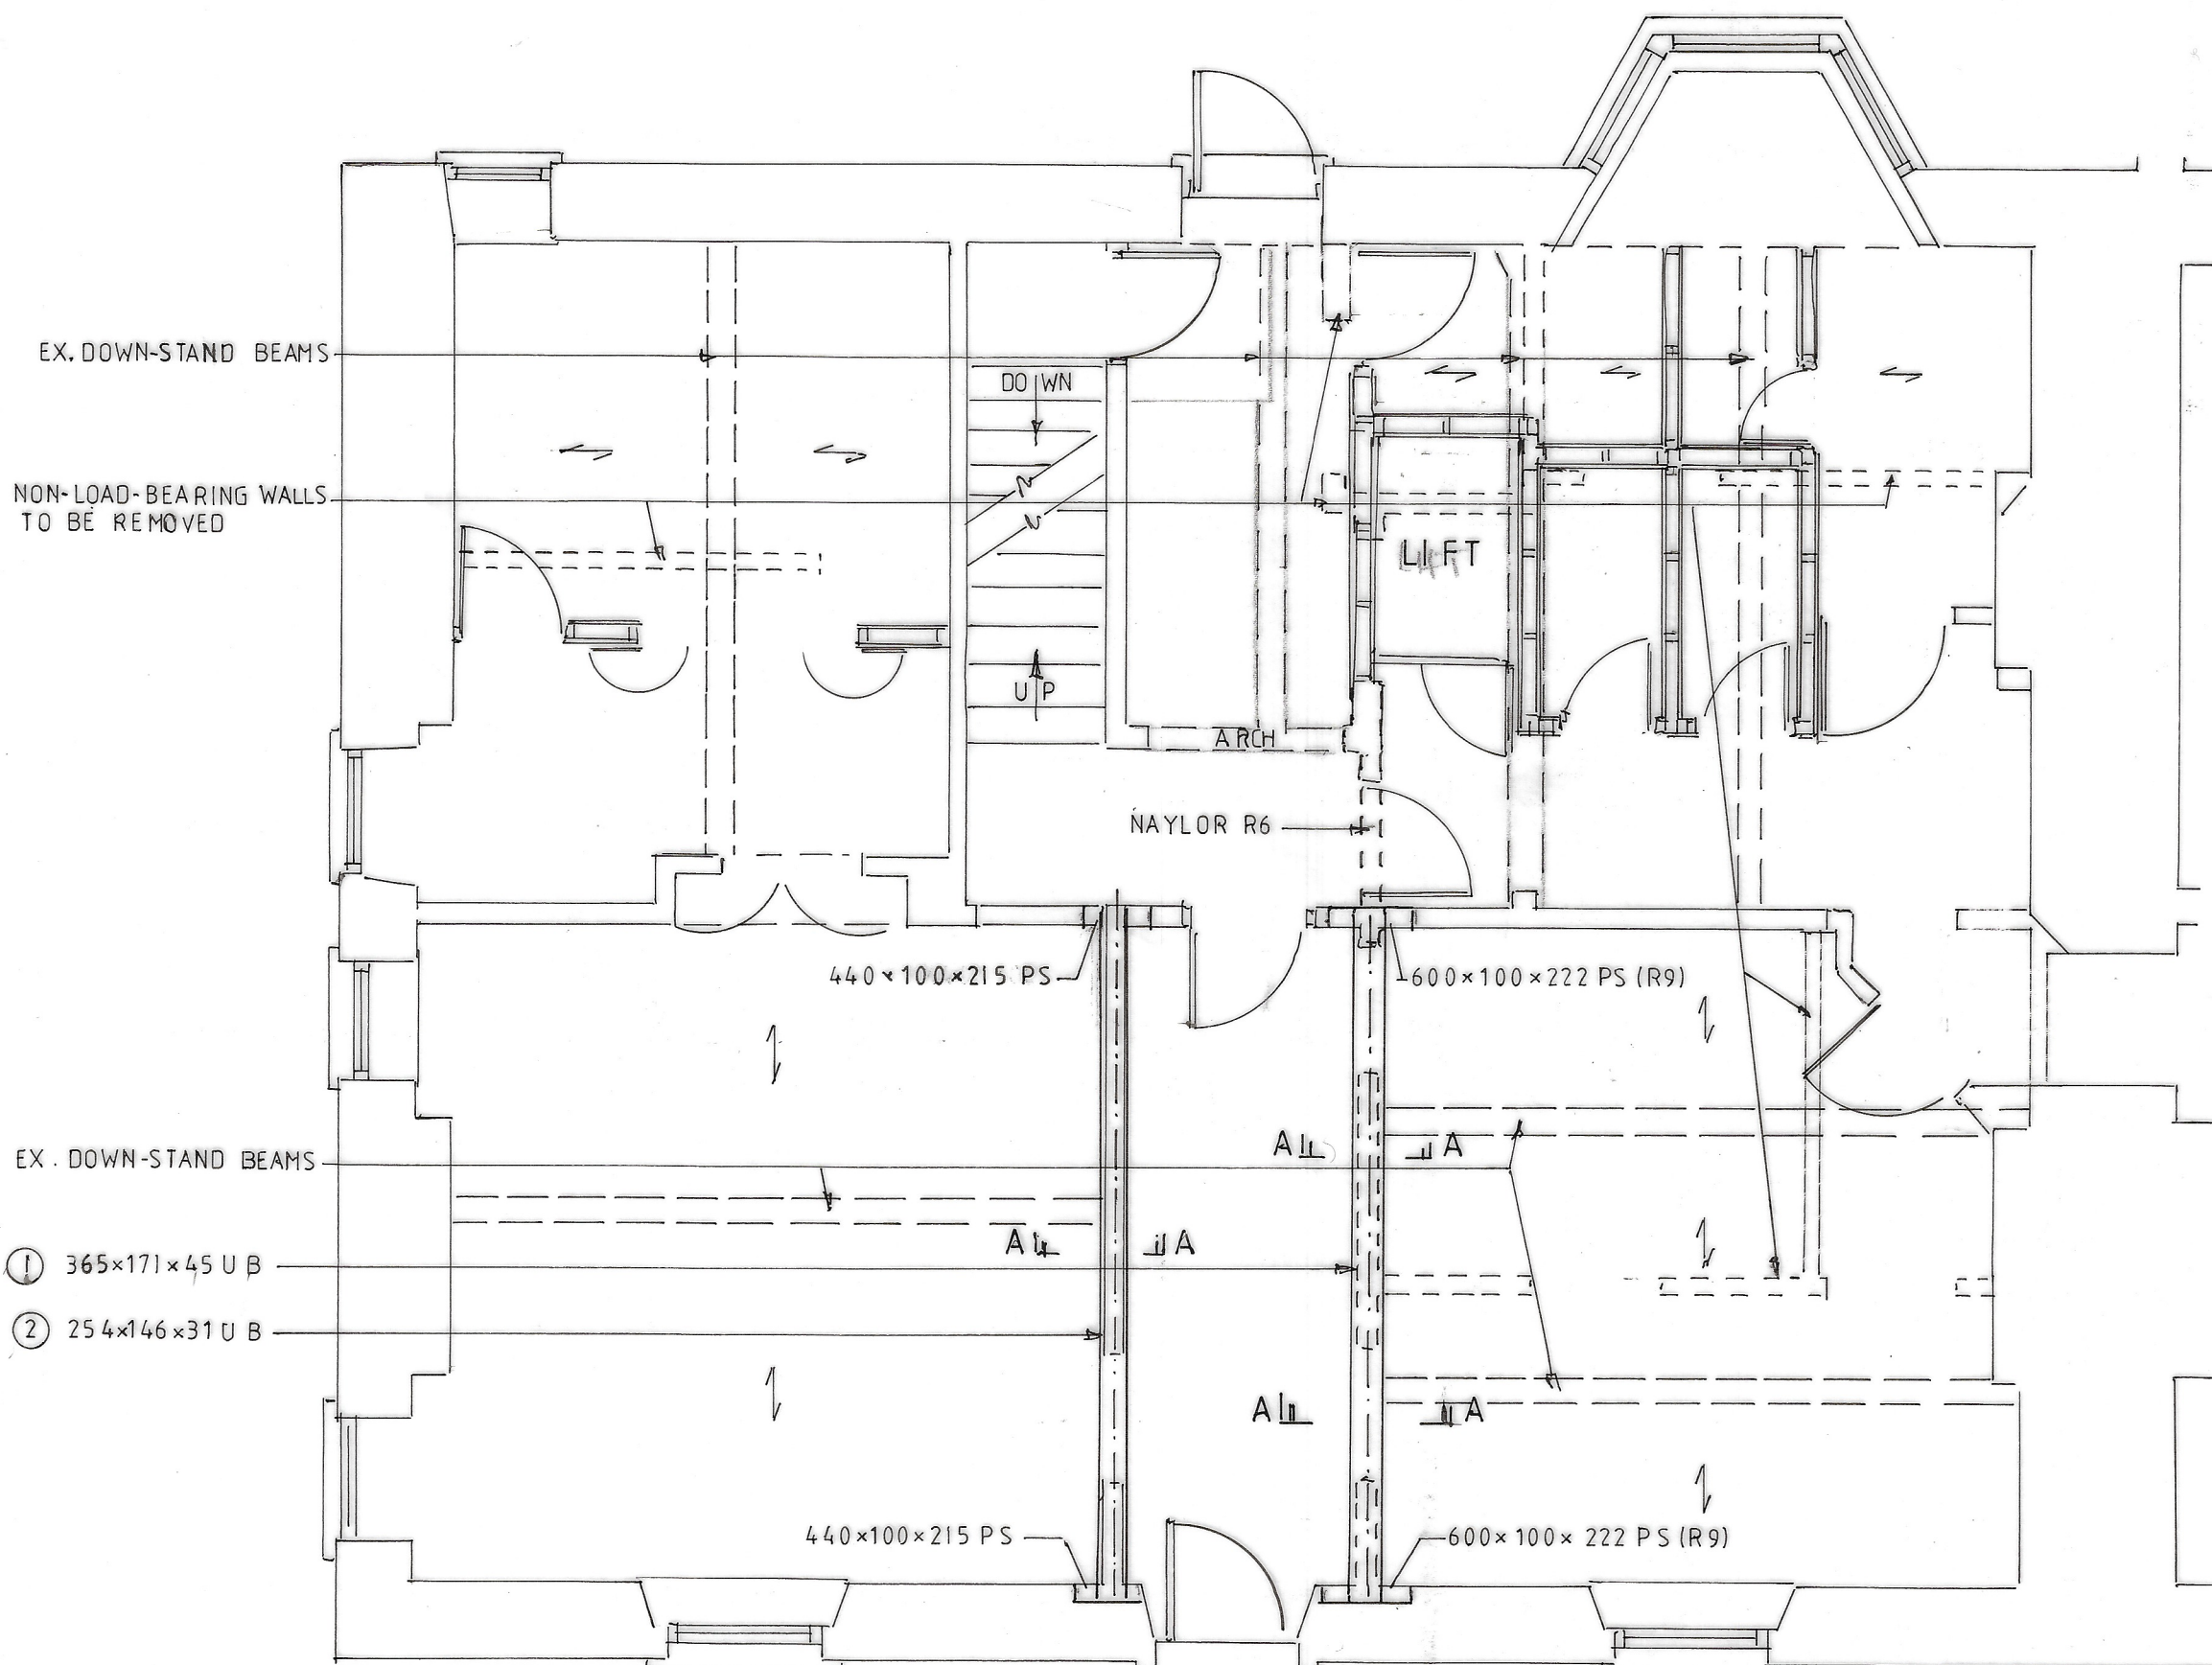

GROUND FLOOR PLAN

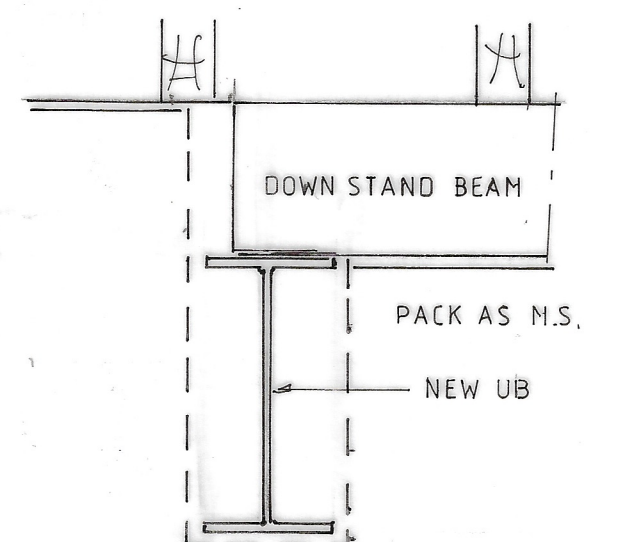

SECTION A A

BRIAN JONES Structural Design Structural Engineering Consultant	Title No 3 THE GREEN HORSFORTH FORMER TOWN HALL CONVERSION	
	Scale 1:50 1:10	Date 18.5.2021
	Drawing No. 2208 / 01	Rev