
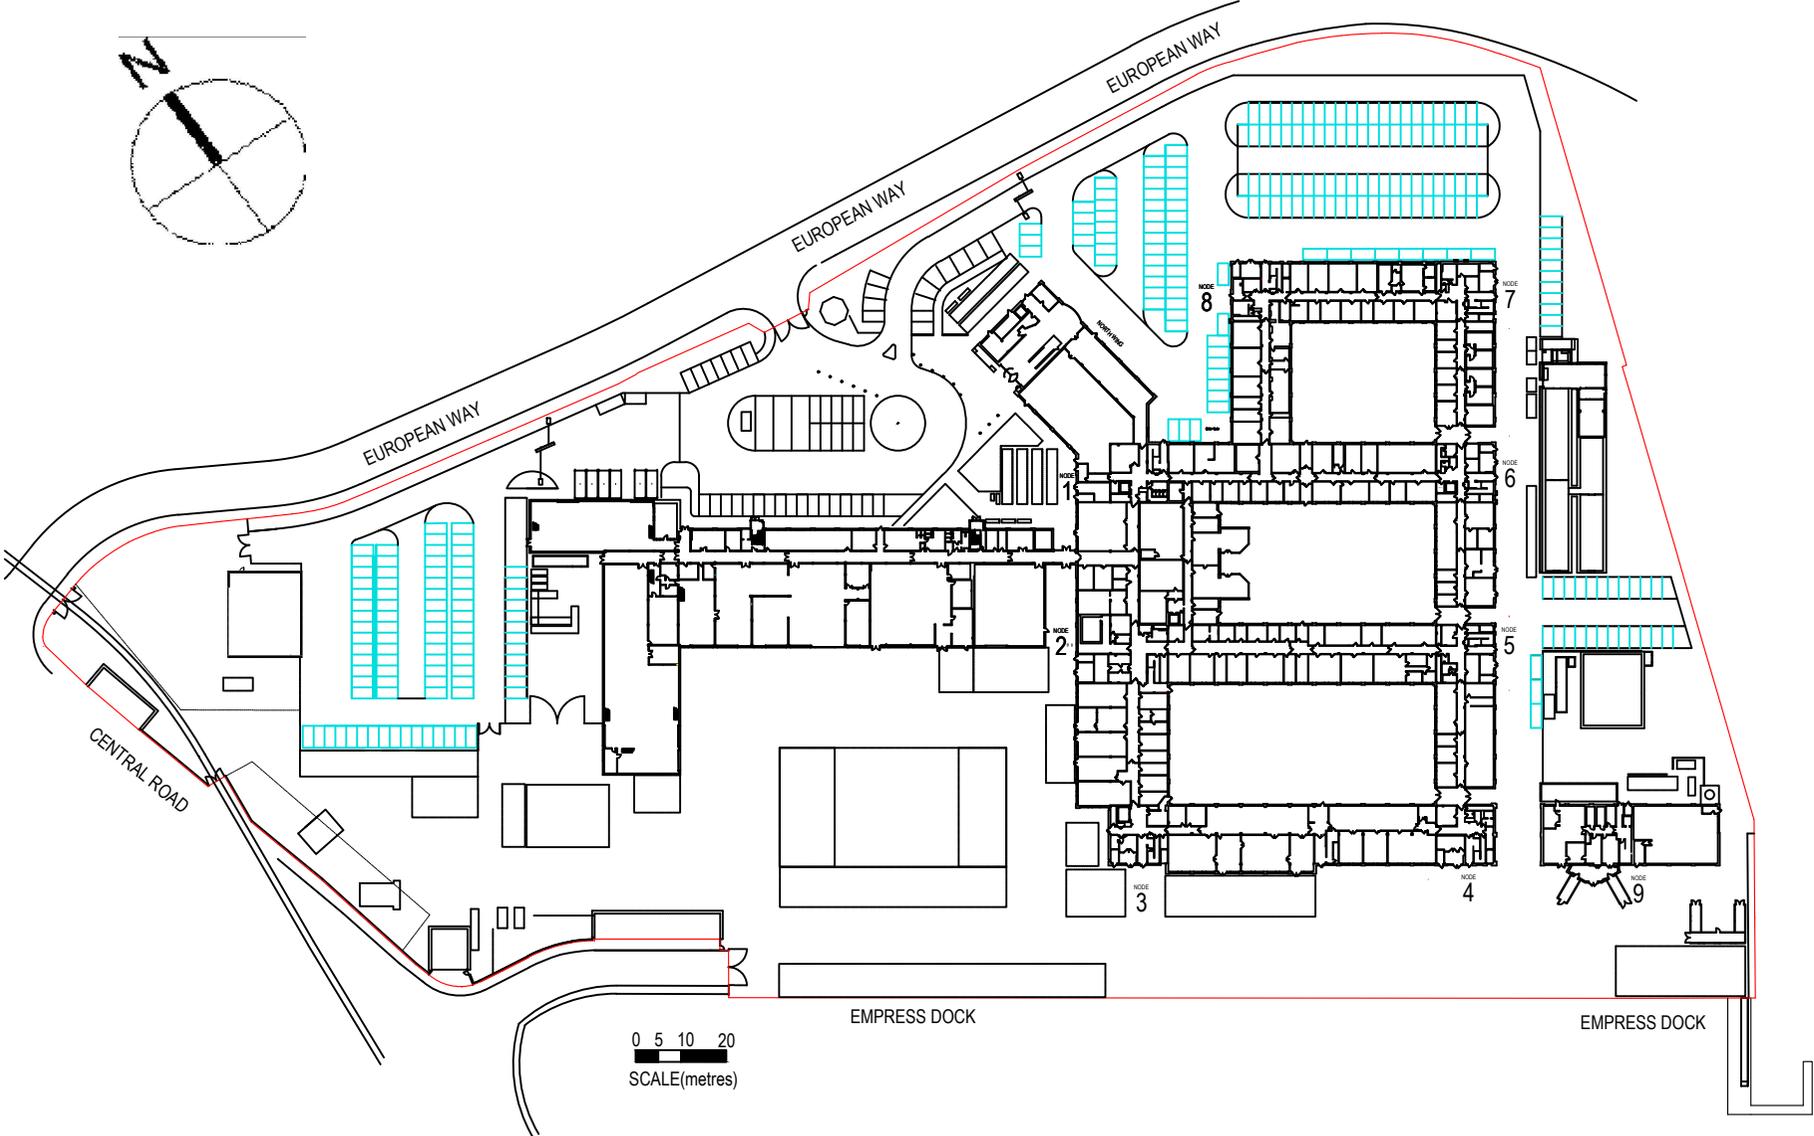


# NOC LEVEL 1

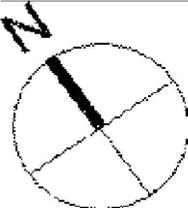

0 5 10 20  
SCALE(metres)

key	
	Site Boundary
	Staff Parking
Client	
Contract	
SITE PLAN	Title
1 OF 1	Drawing No.
	Date
SEE SCALE BAR	Scale