




PRELIMINARY

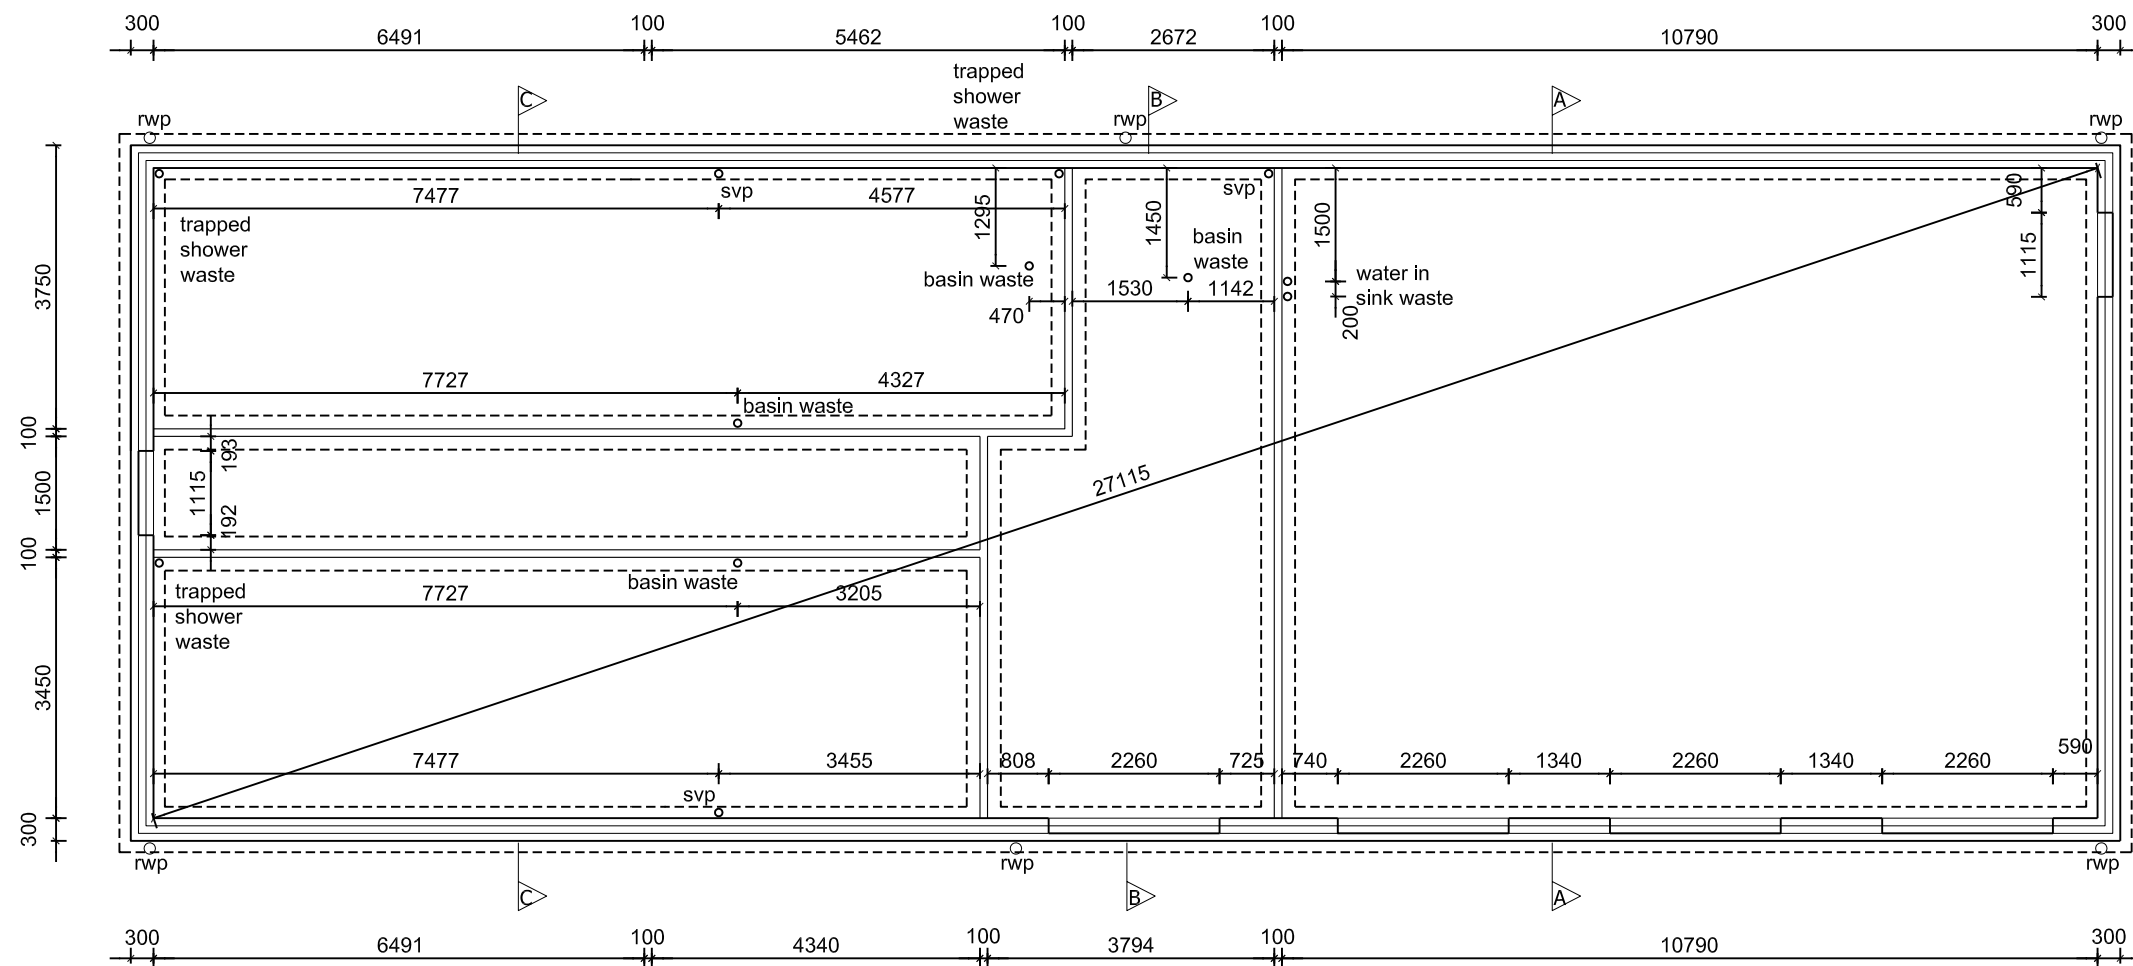


SUBSTRUCTURE PLAN

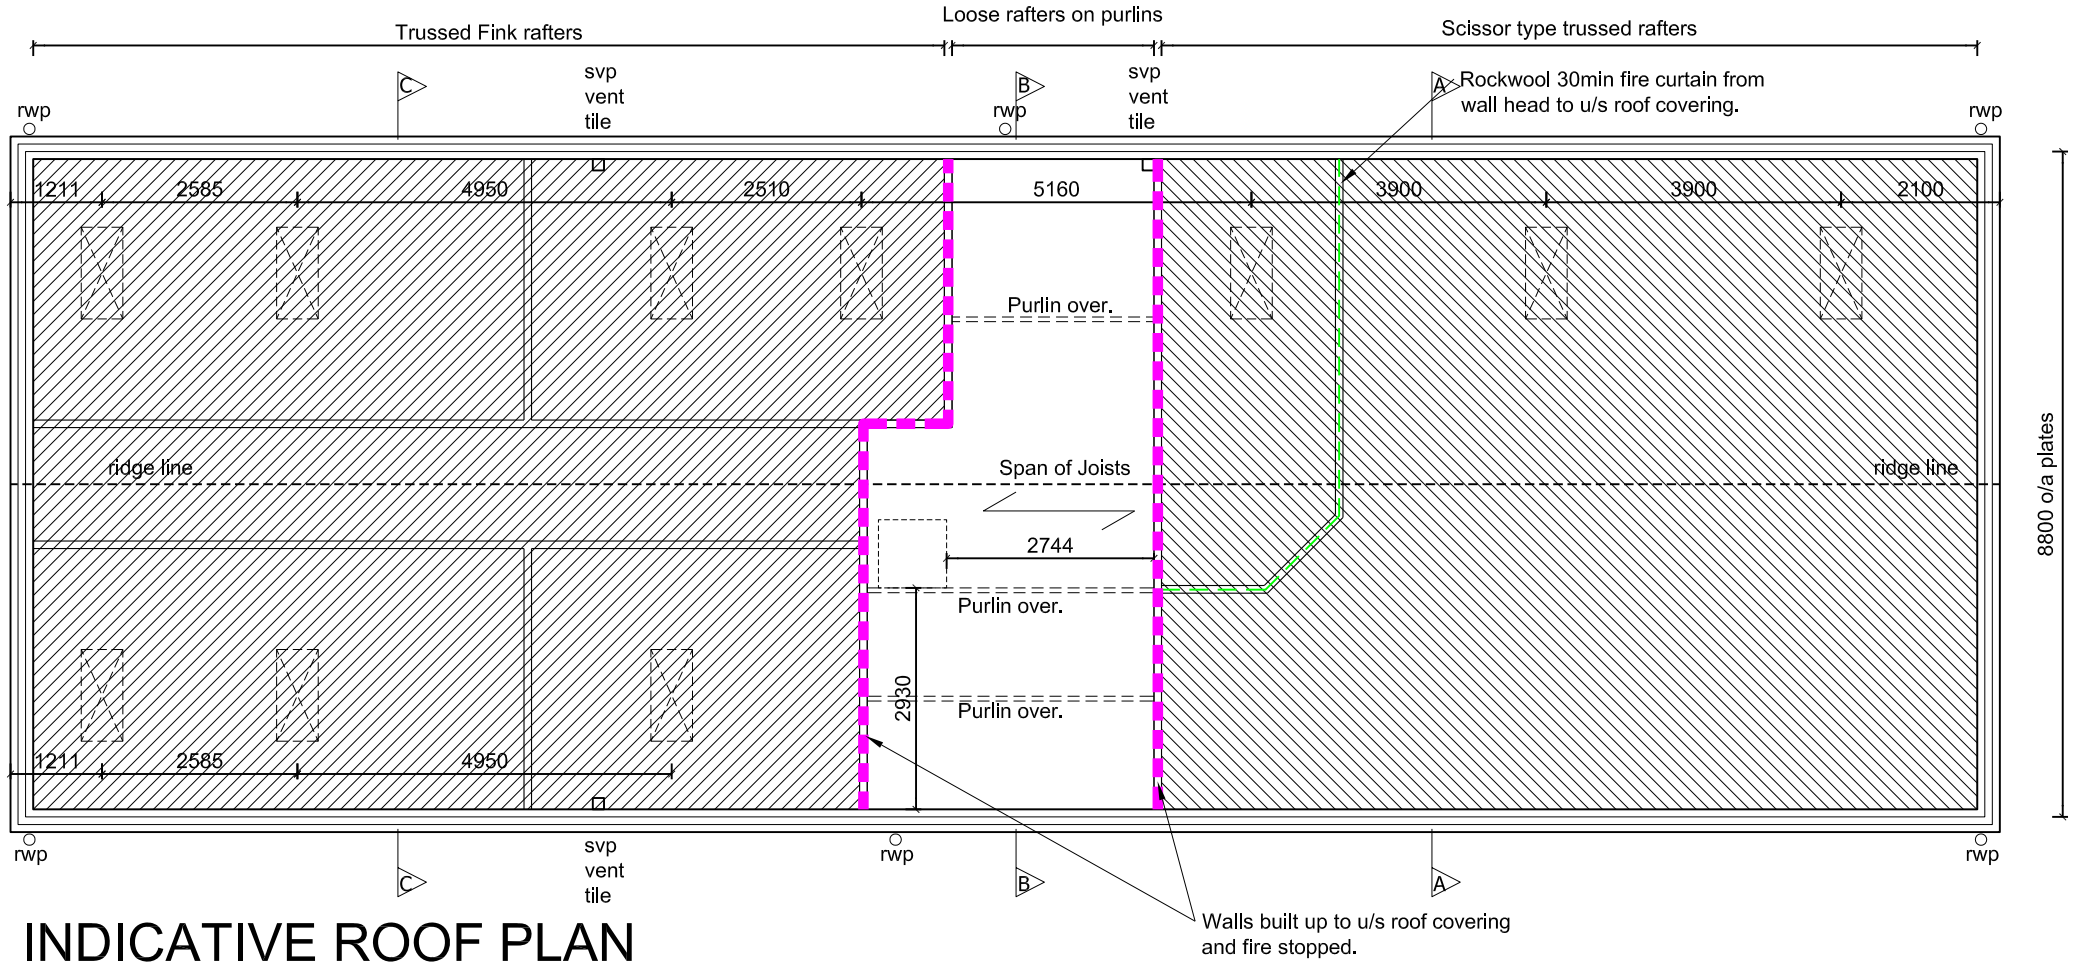


INDICATIVE ROOF PLAN

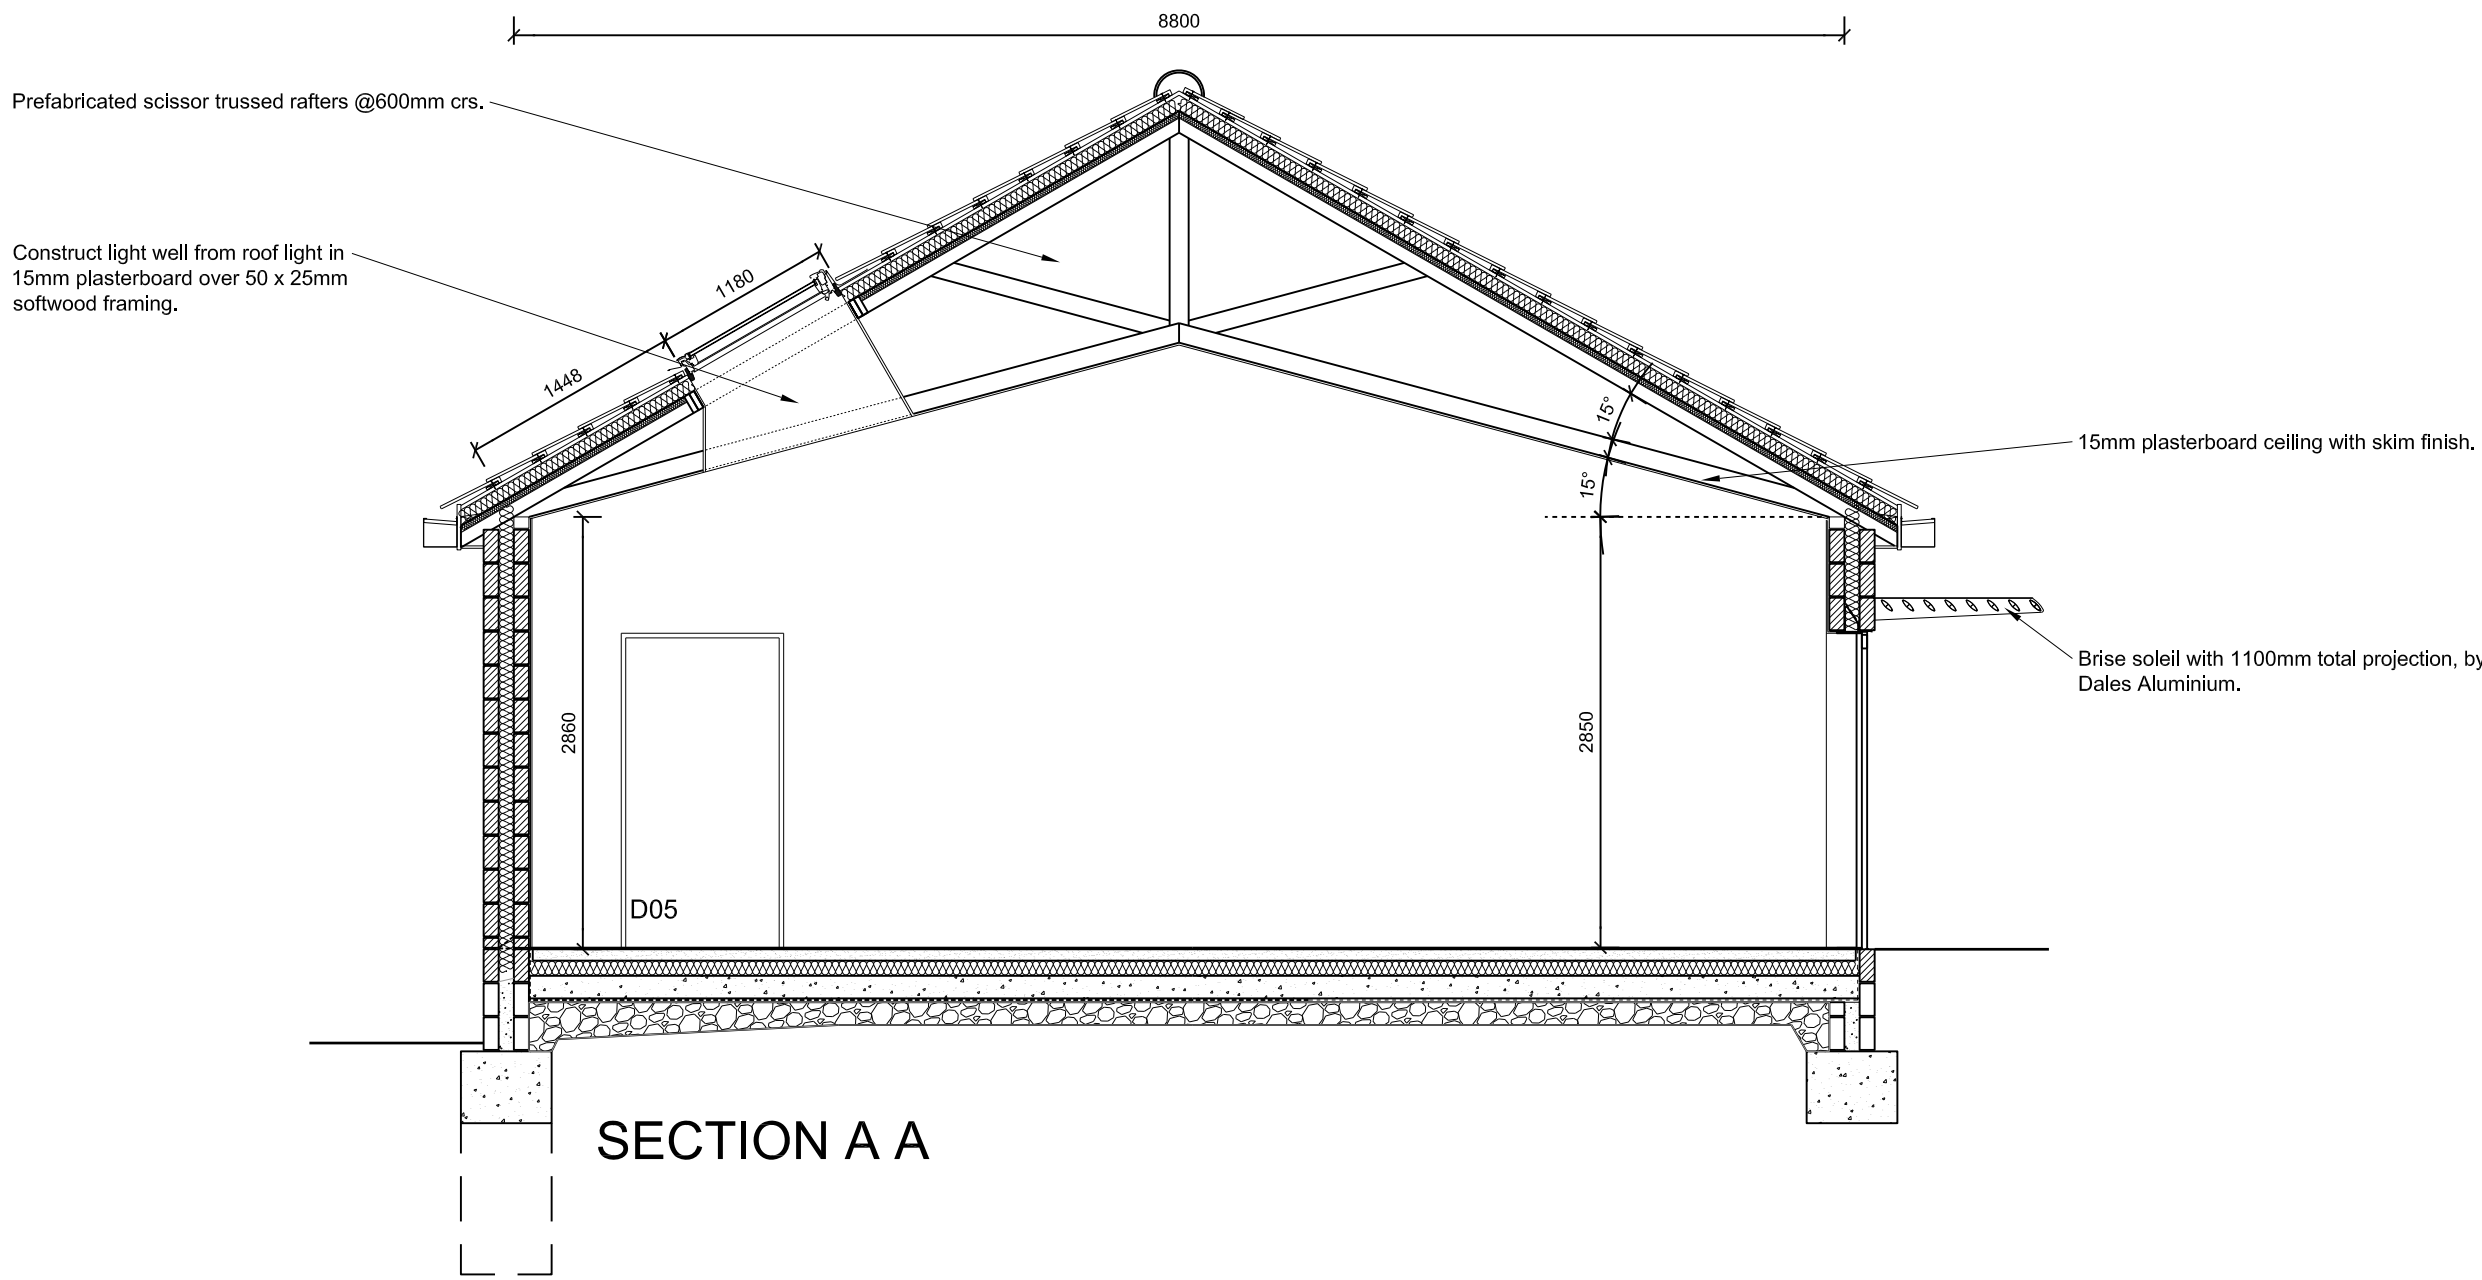


SECTION A A

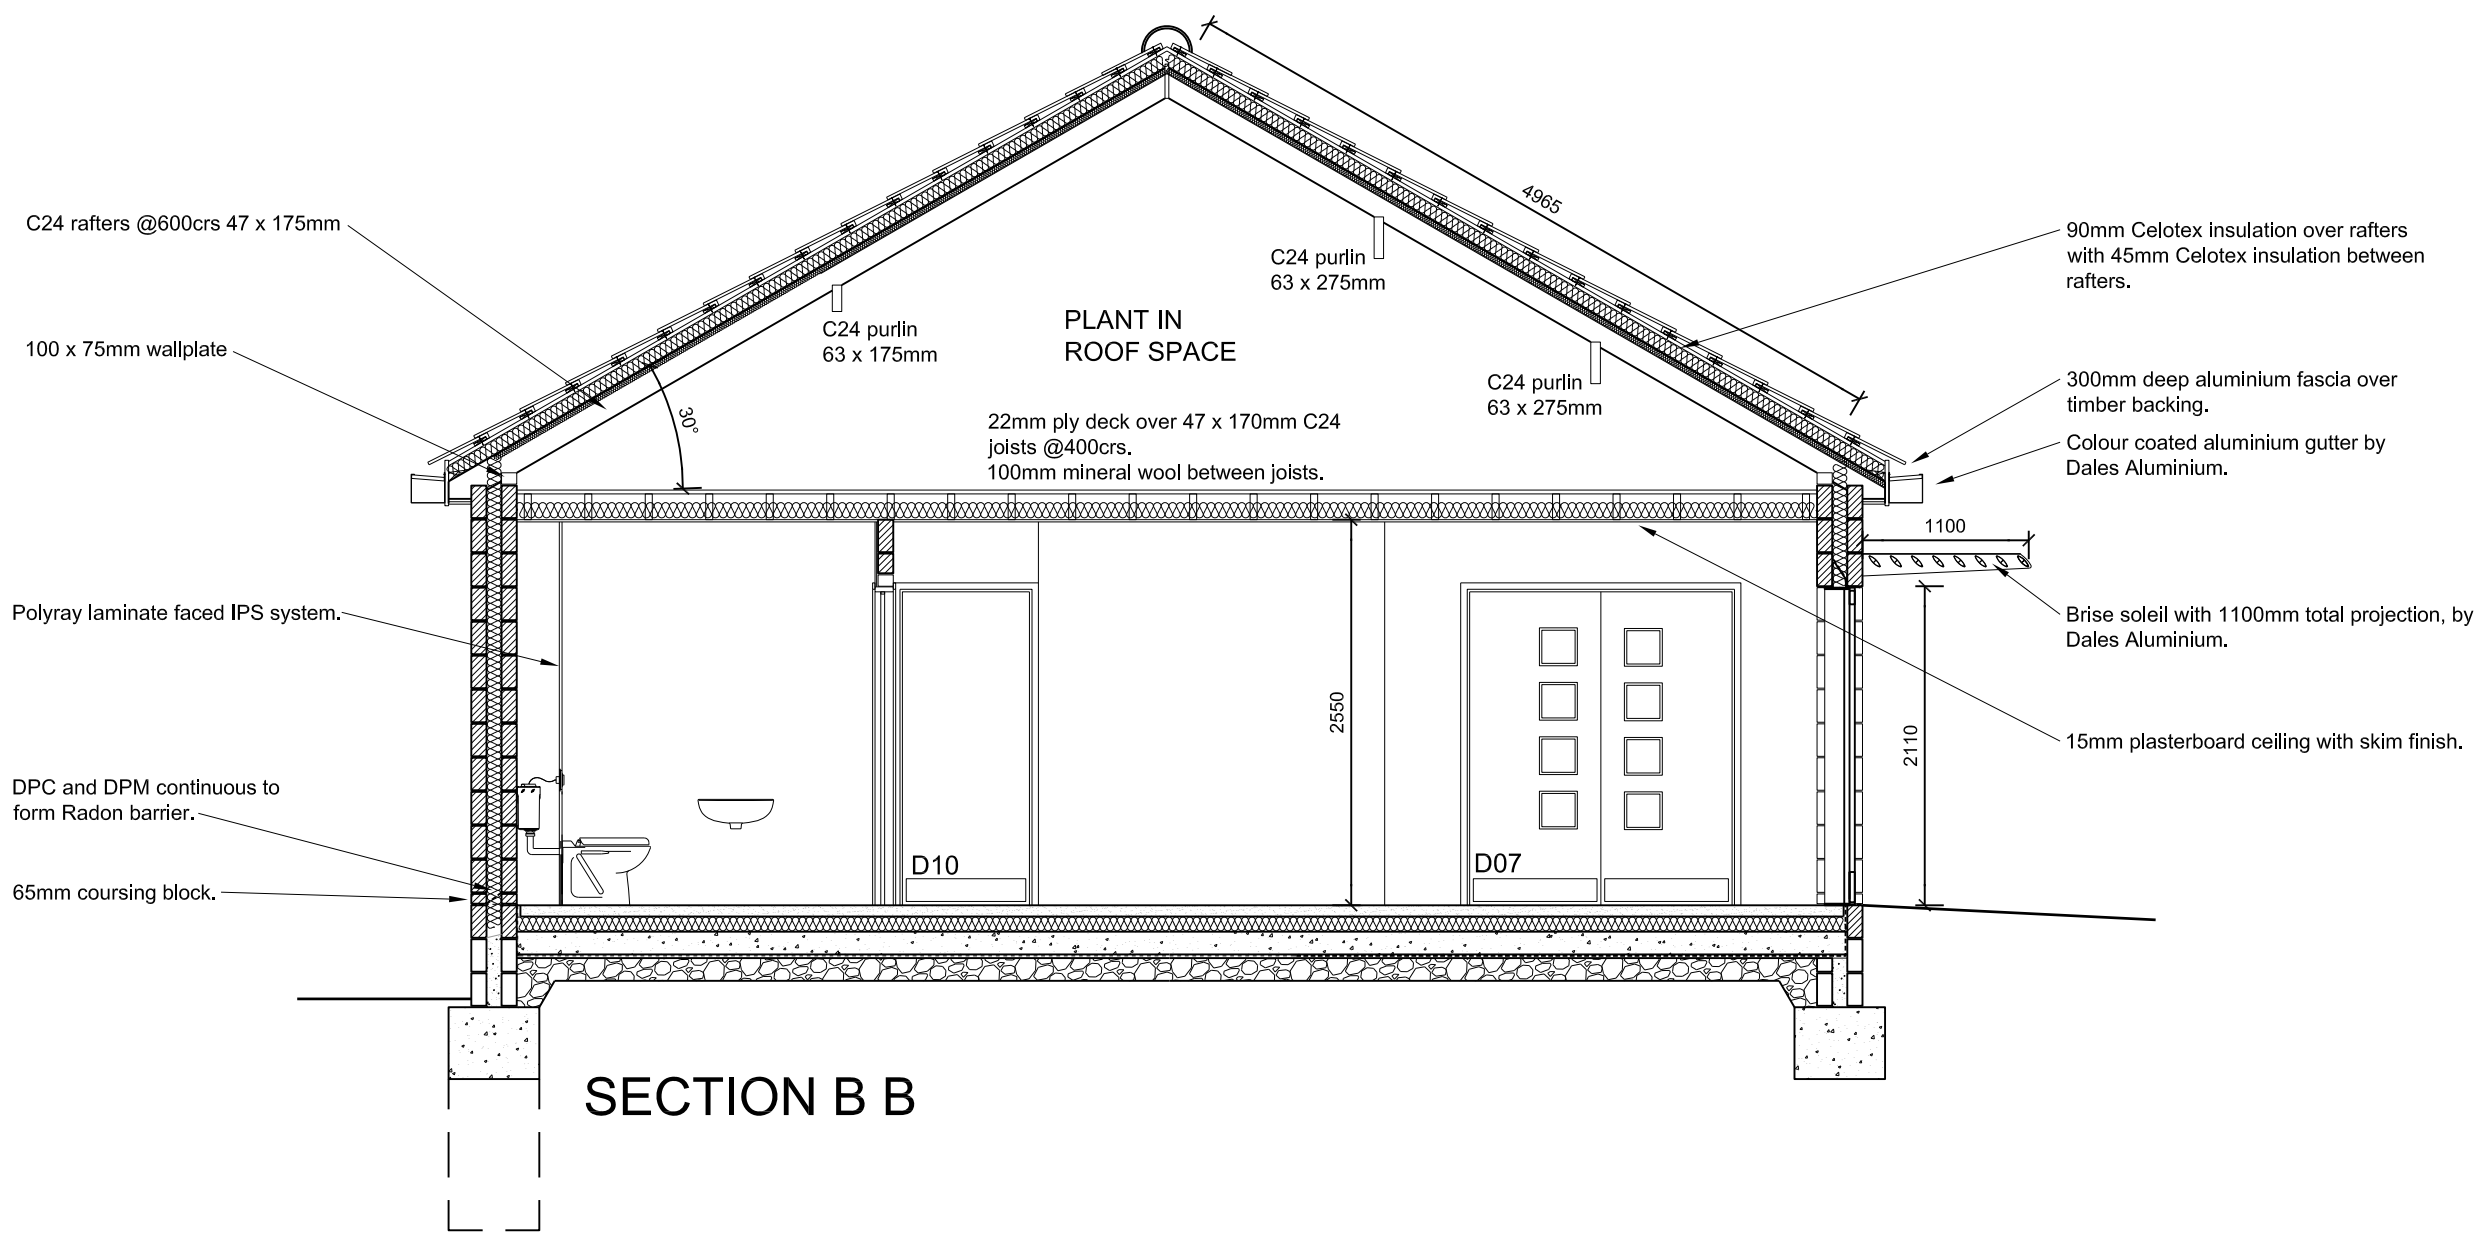

SECTION B B

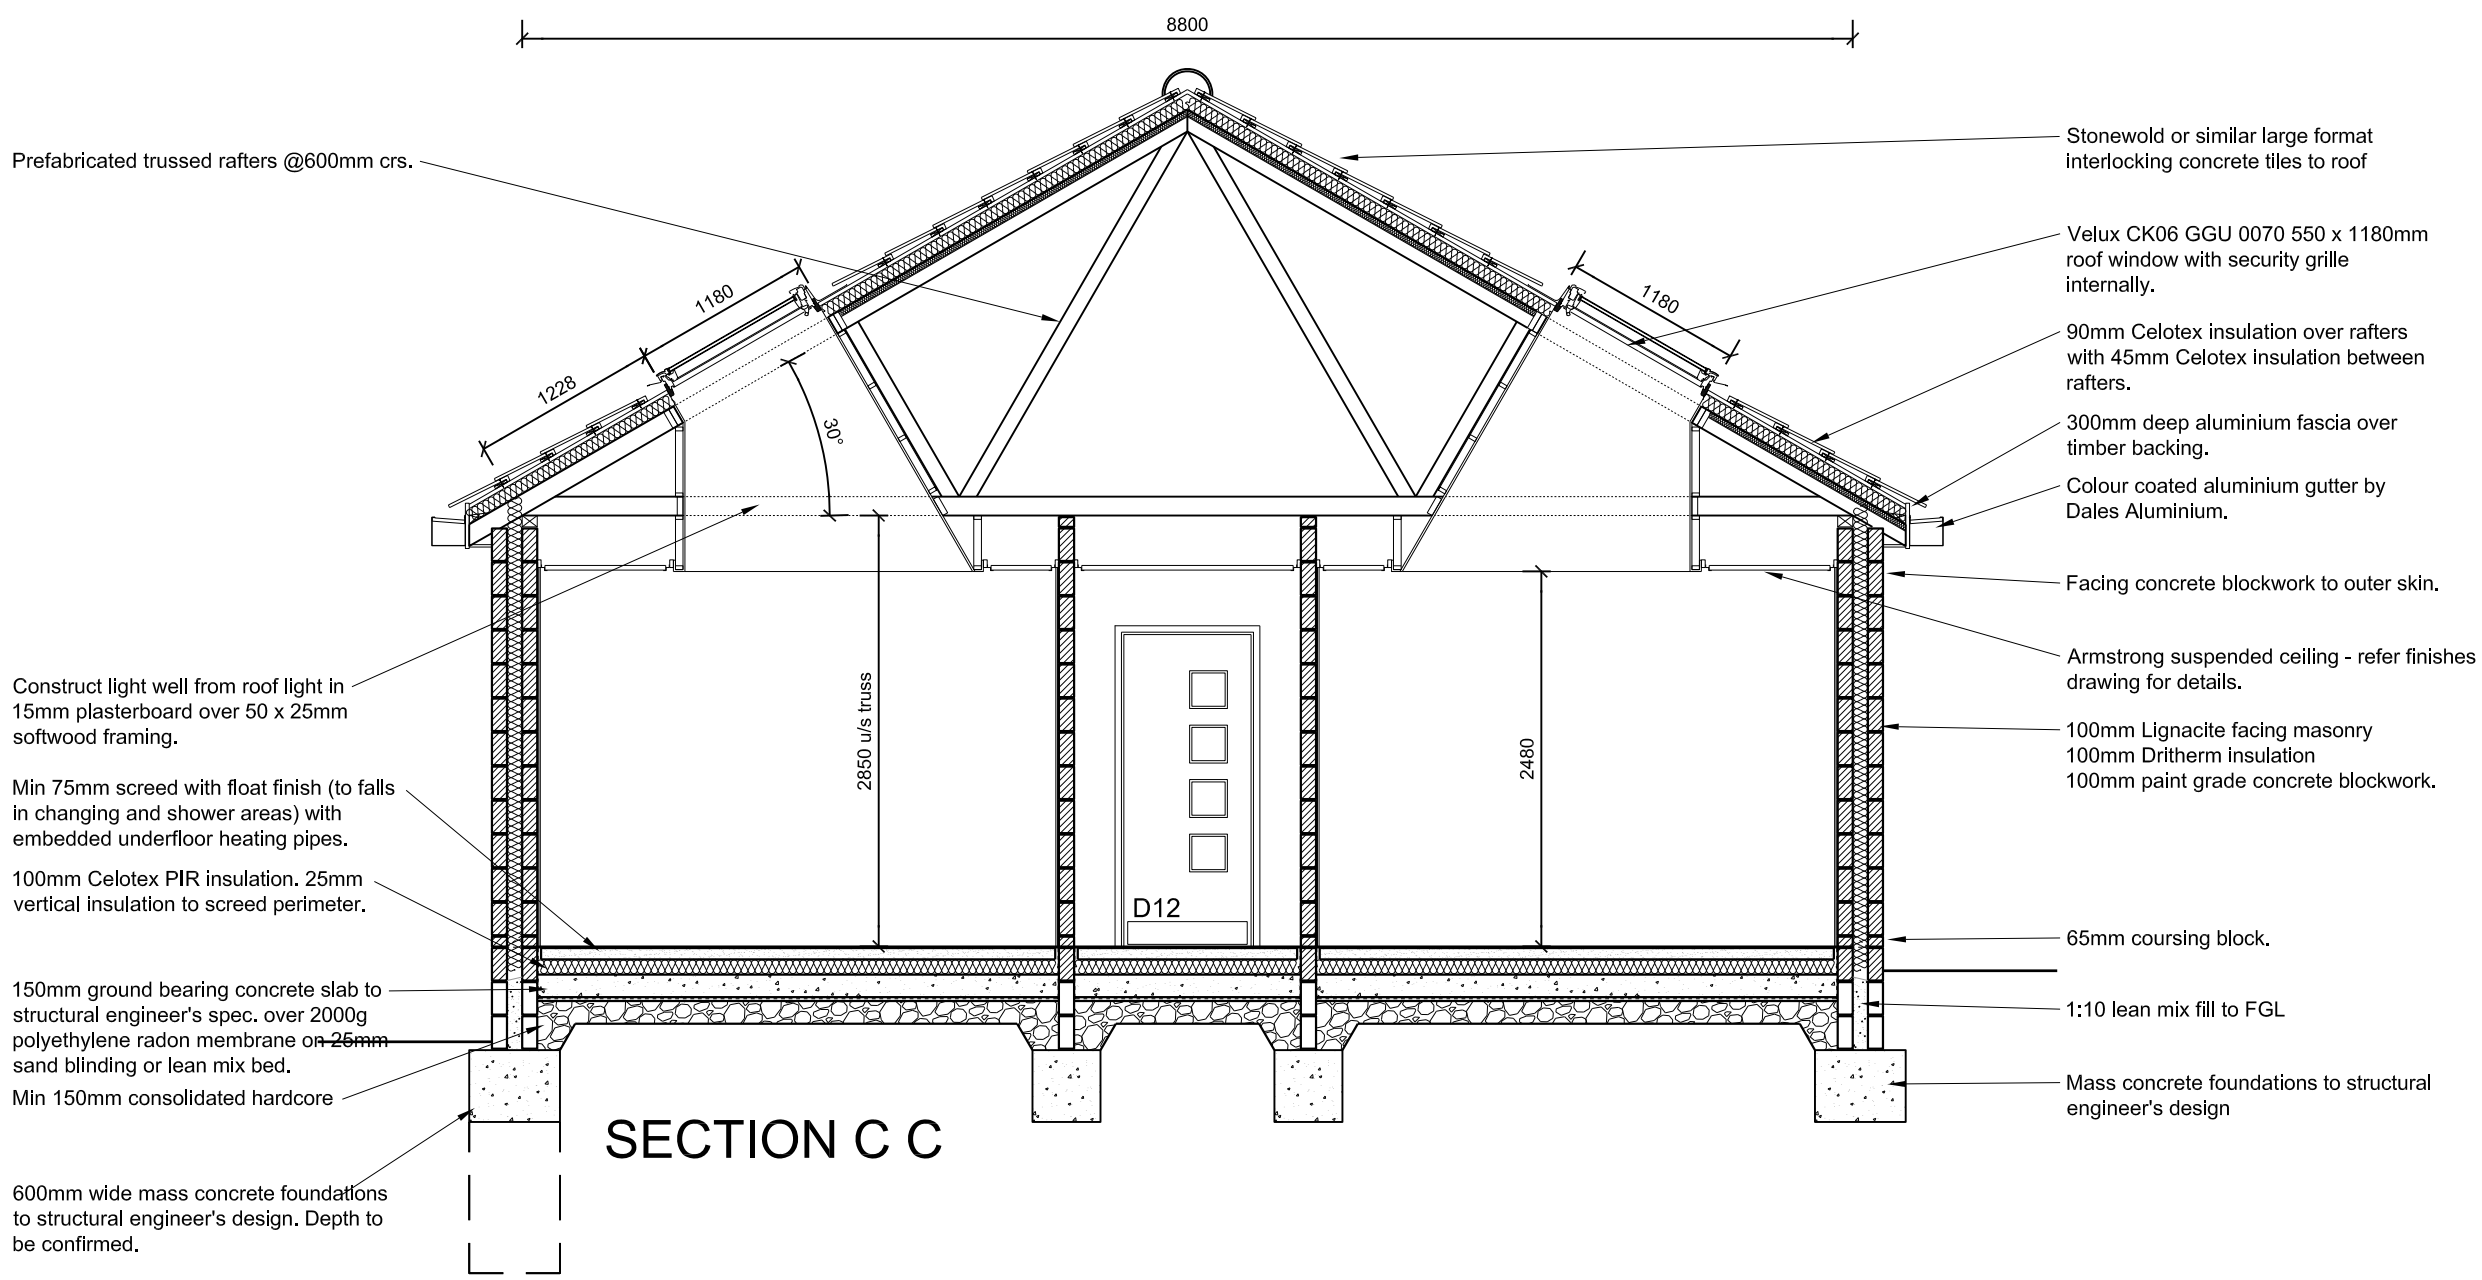

SECTION C C

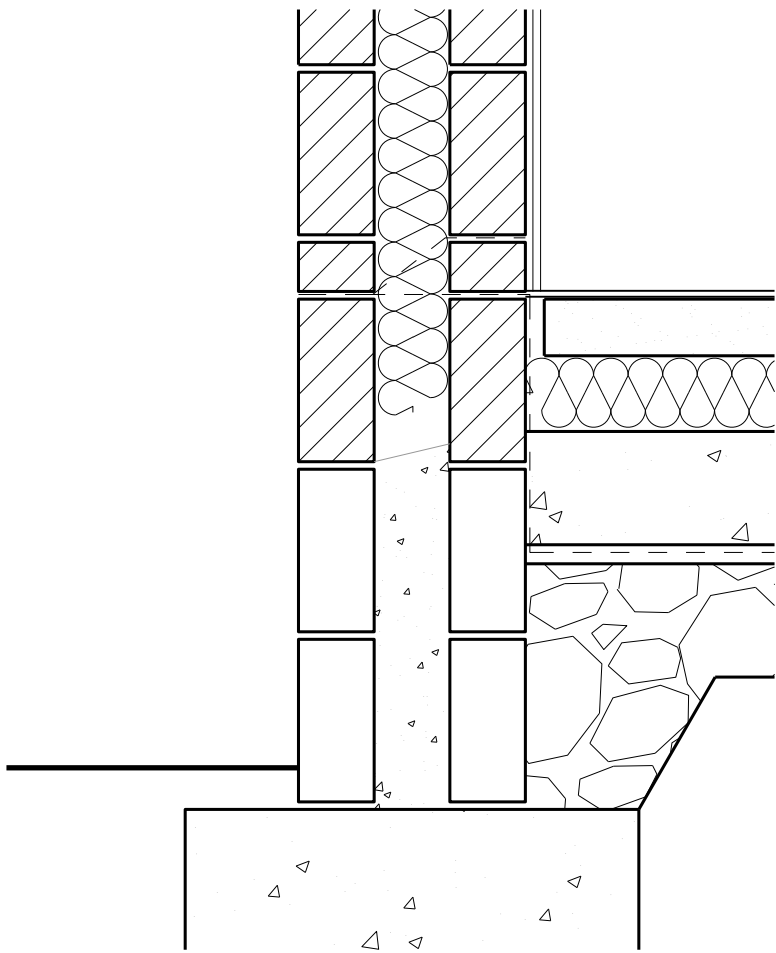

REVISION	DESCRIPTION	DATE
----------	-------------	------

	PROJECT	
	Steel Park, Corby	

DRAWING TITLE

Proposed Sections & Structure Plans

DRAWN BY: RH

CHECKED BY:

AUTH BY:

SCALE 1:50 1:100 @ A1

DATE June 2015

DRAWING NUMBER

RDC1003-210

REVISION