




Side (East) elevation

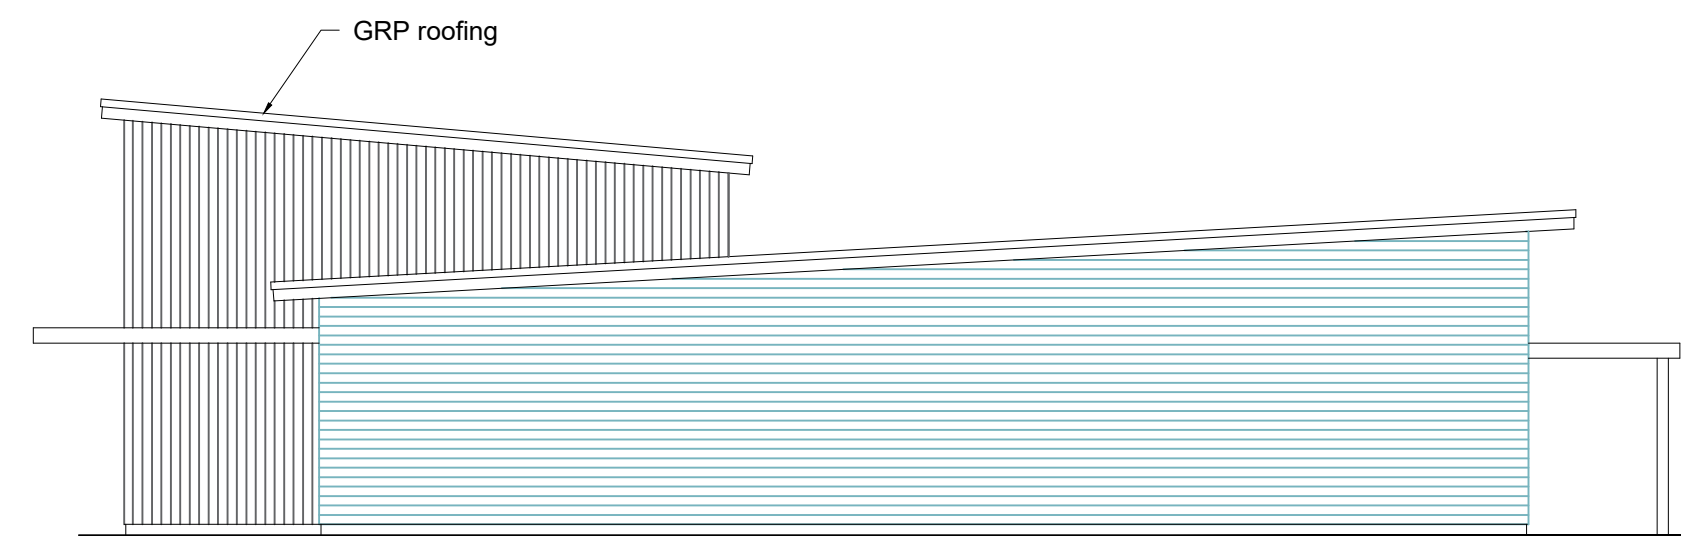


Side (West) elevation

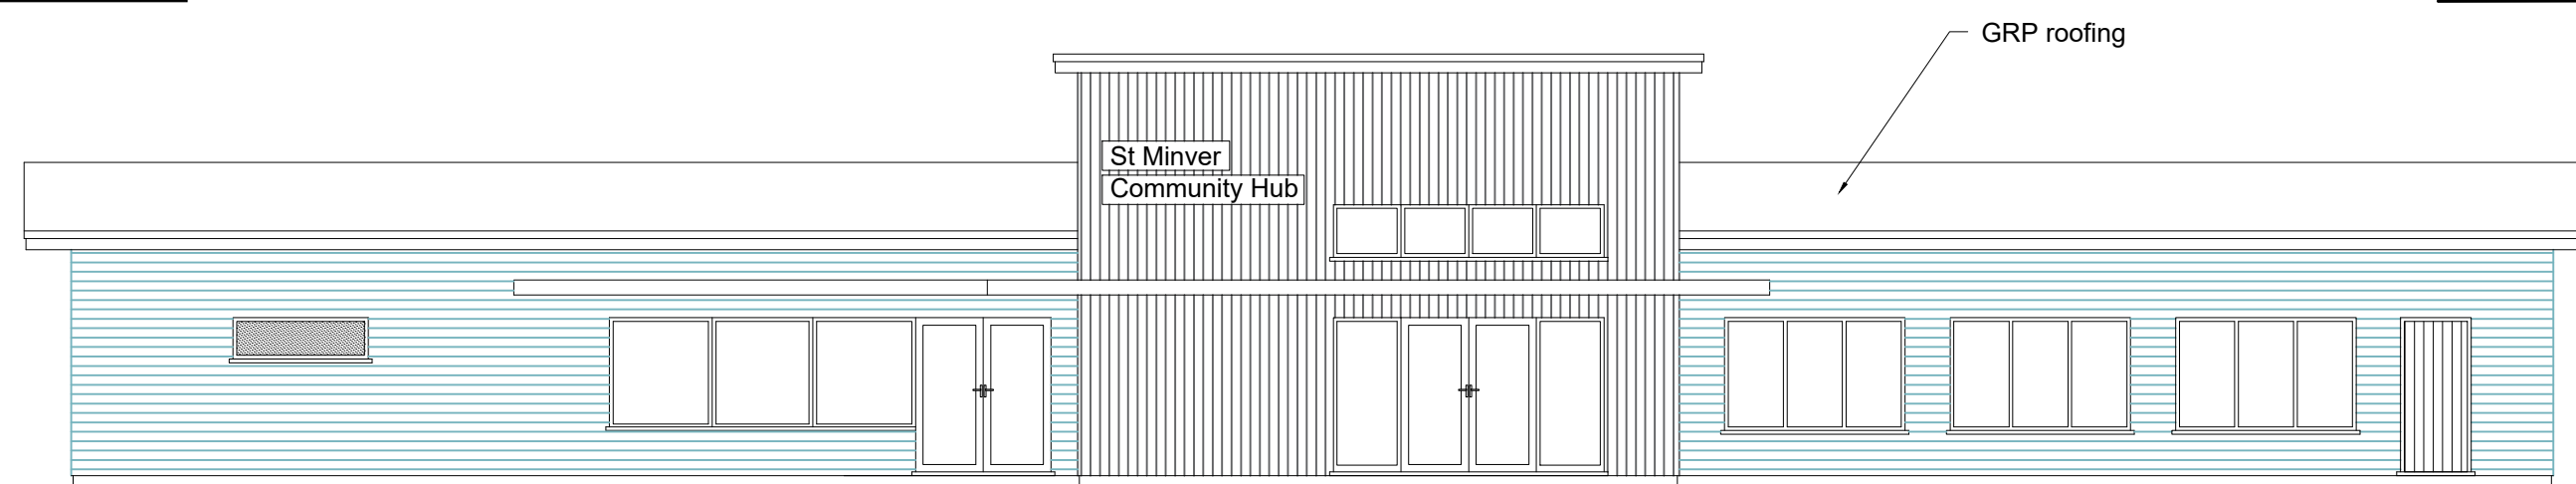


Front (North) elevation

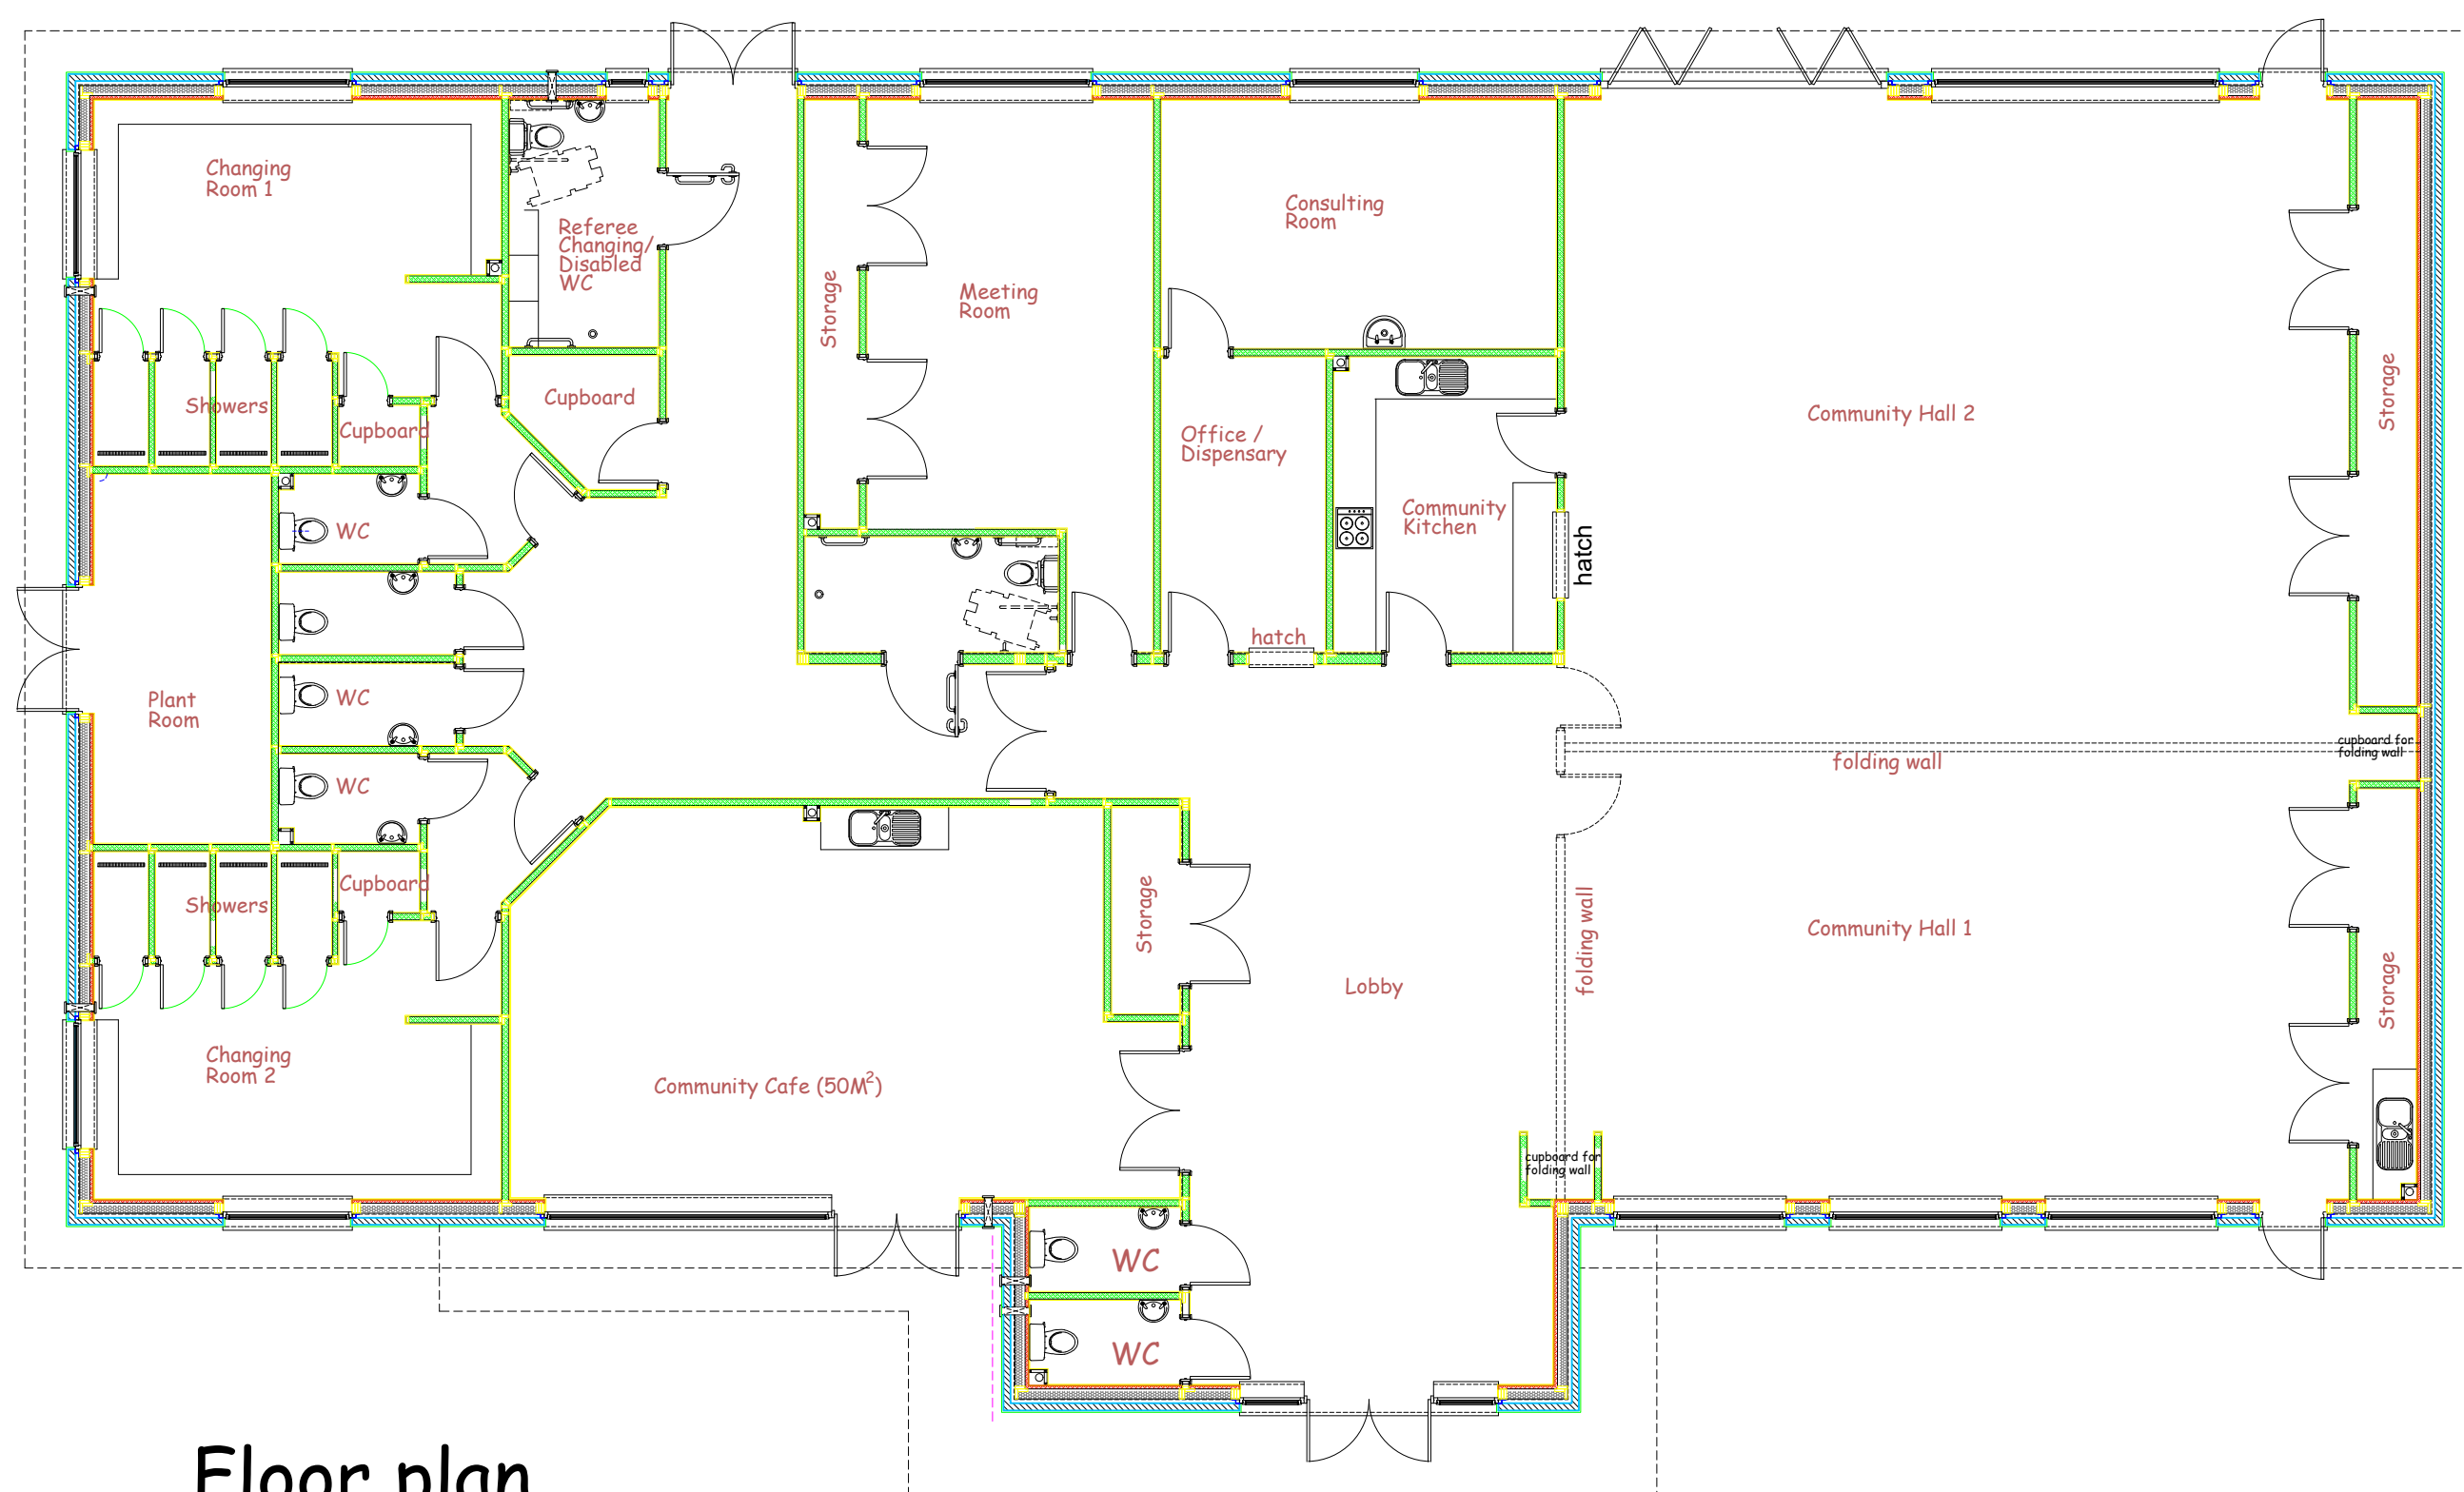

Floor plan

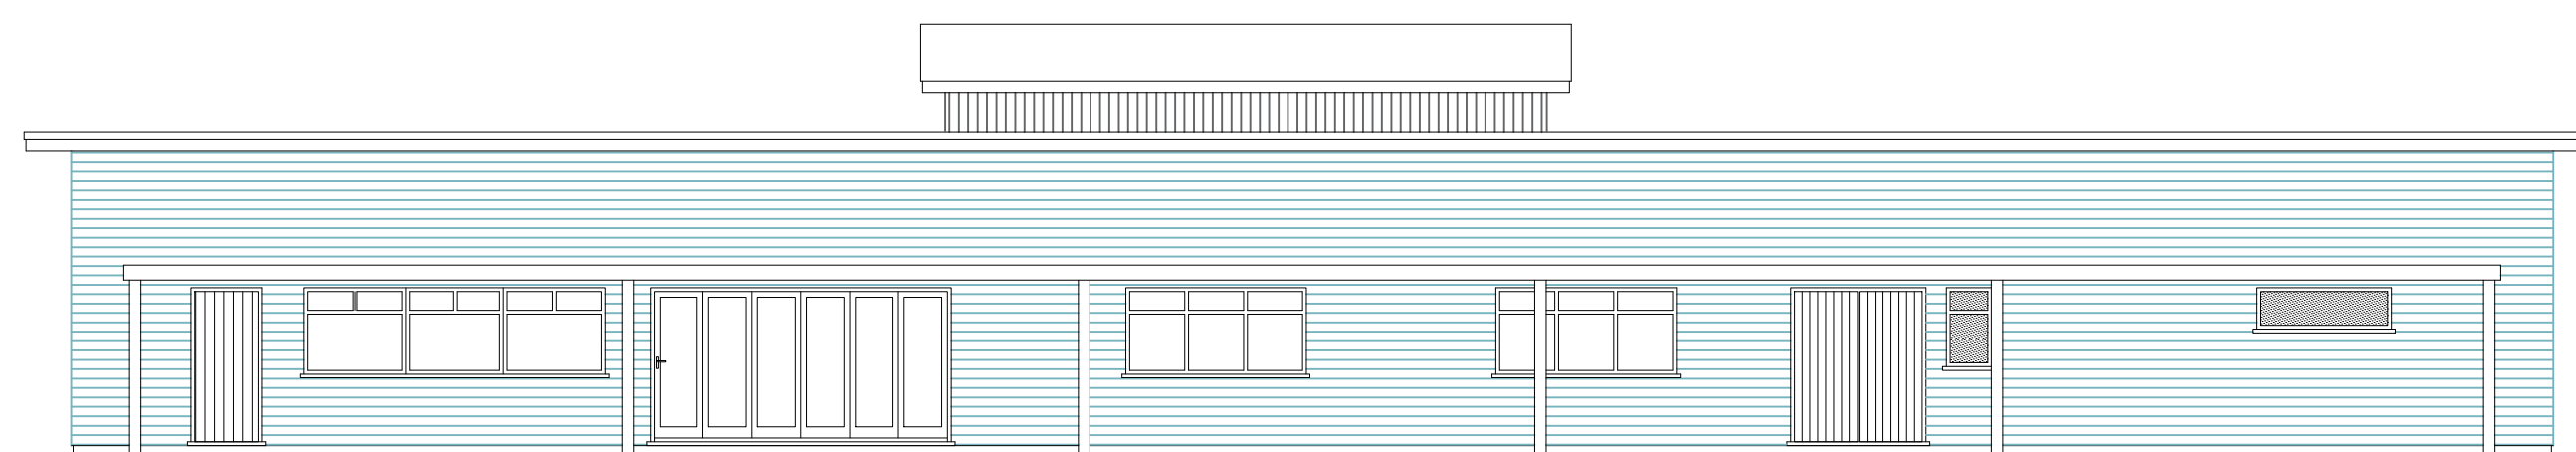

Rear (South) elevation

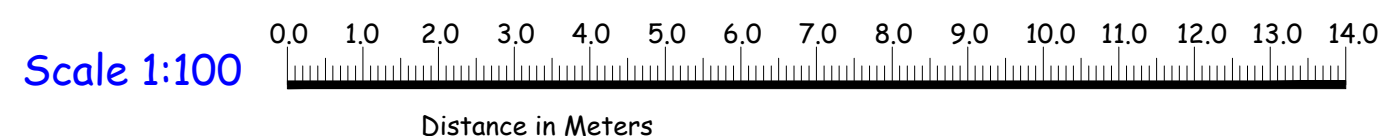

SITE TITLE:

ST MINVER COMMUNITY HUB
TREWINT PLAYING FIELDS,
TREWINT LANE,
ST MINVER
PL27 6LT

THIS DRAWING IS FOR THE PURPOSES OF TOWN PLANNING AND BUILDING REGULATIONS APPLICATION ONLY. DO NOT SCALE FOR CONSTRUCTION PURPOSES.

DRAWING TITLE:

PROPOSED LAYOUT

CLIENT NAME:

ST MINVER COMMUNITY HUB

DRAWN	DATE	SCALE
J MURCH	10.01.2024	1:100 SHEET SIZE A1

dpc
Architectural Services
Building solutions in Cornwall

Trewenen, 20B Rosevear Road, Bugle PL26 8PH Tel:- 07759 397 499

DRAWING NO	REVISION NO
2005 - 01	- J