


South-west Elevation



South-east Elevation




North-east Elevation

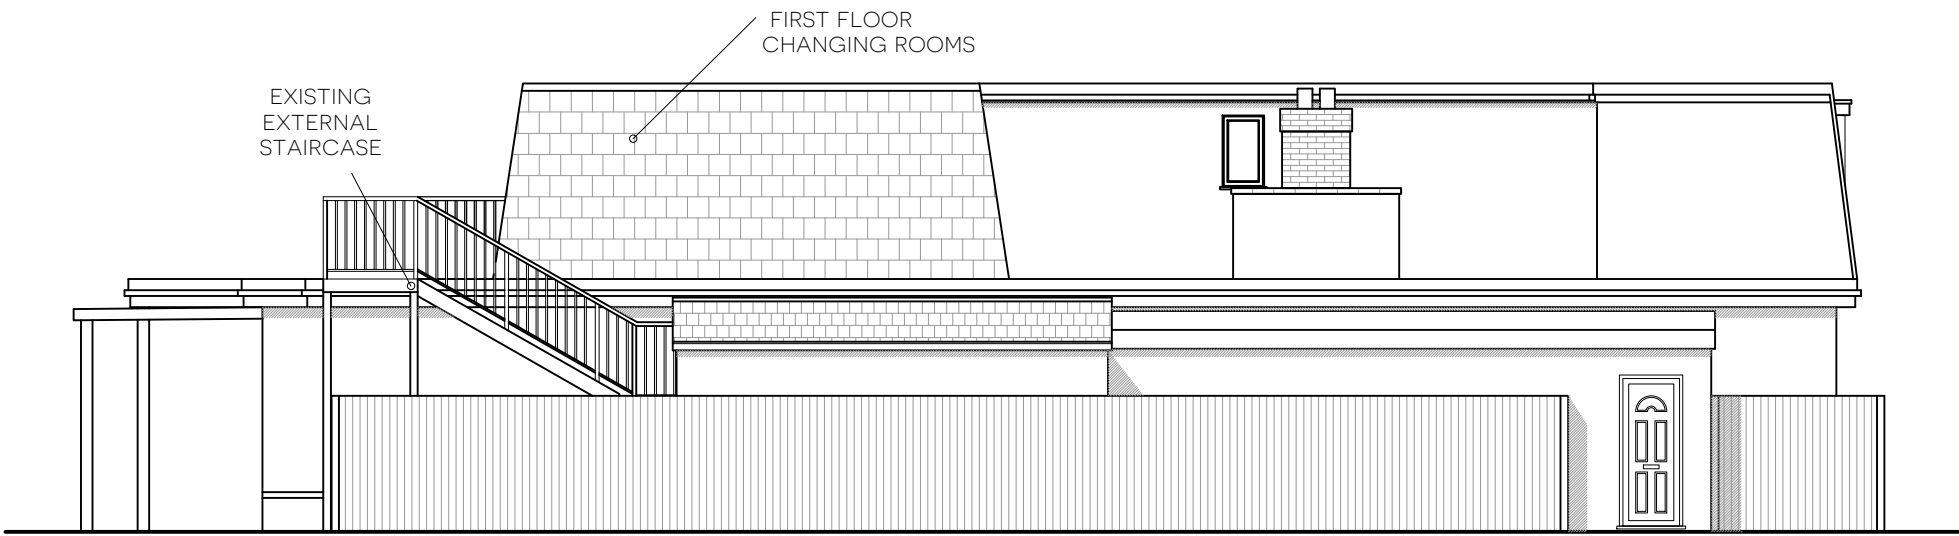

North-west Elevation

EXISTING ELEVATIONS – COMMUNITY HUB
SCALE: 1:100 @ A1

 

REV	AMENDMENT	BY	CHECK	DATE
A	RENAMED 'COMMUNITY HUB'	PJR		01 JUNE 2024

WD-1703-201 A
WORKING DRAWING

TITLE: EXISTING ELEVATIONS, COMMUNITY HUB,

PROJECT: 275 CHRISTCHURCH ROAD, WEST PARLEY, BH22 8SQ

CLIENT: PARLEY SPORTS CLUB

SCALE: 1:100 @ A1 DATE: MAR 2024 DRAWN BY: PJR



01305 301302 | OFFICE@SPASE.CO.UK | WWW.SPASE.CO.UK