




Front Elevation

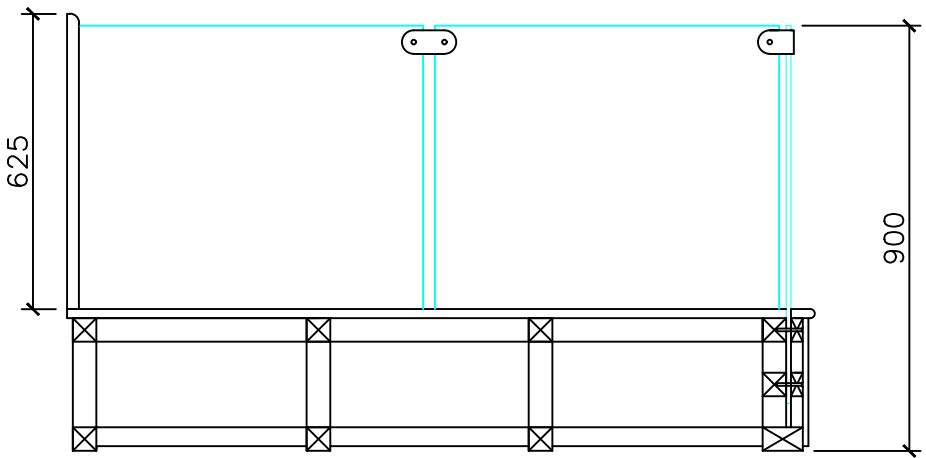


Side Section

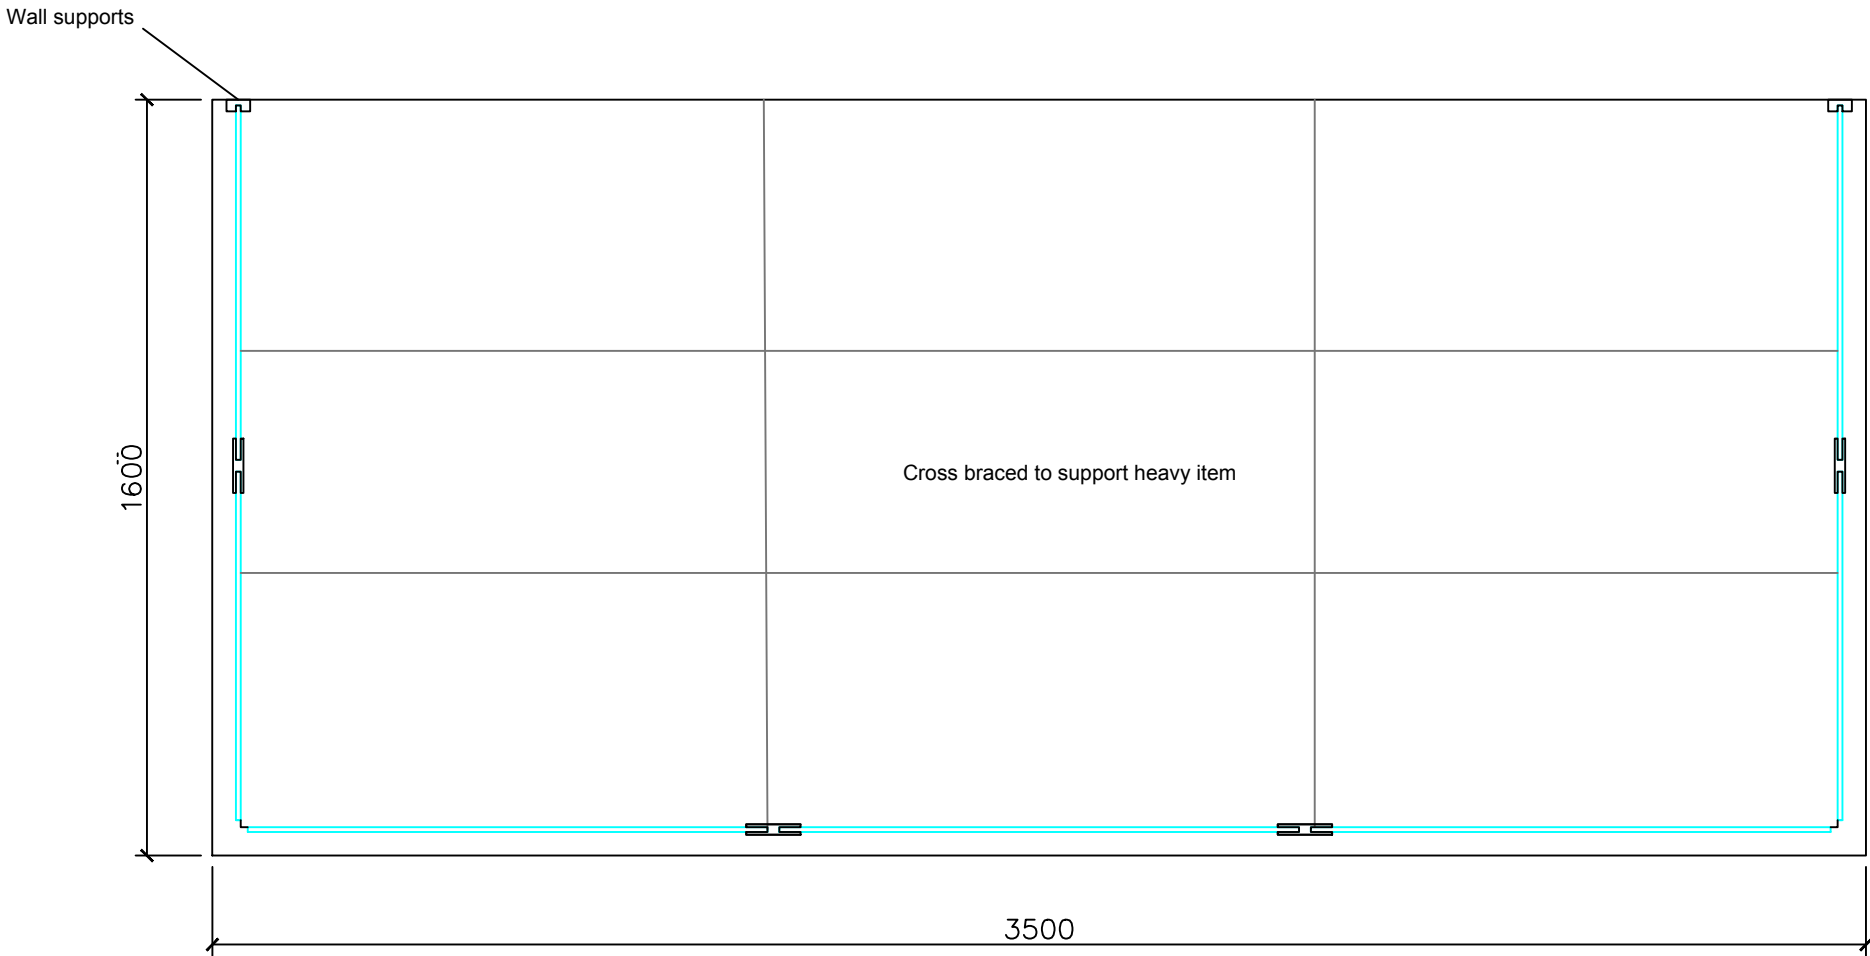

Plan

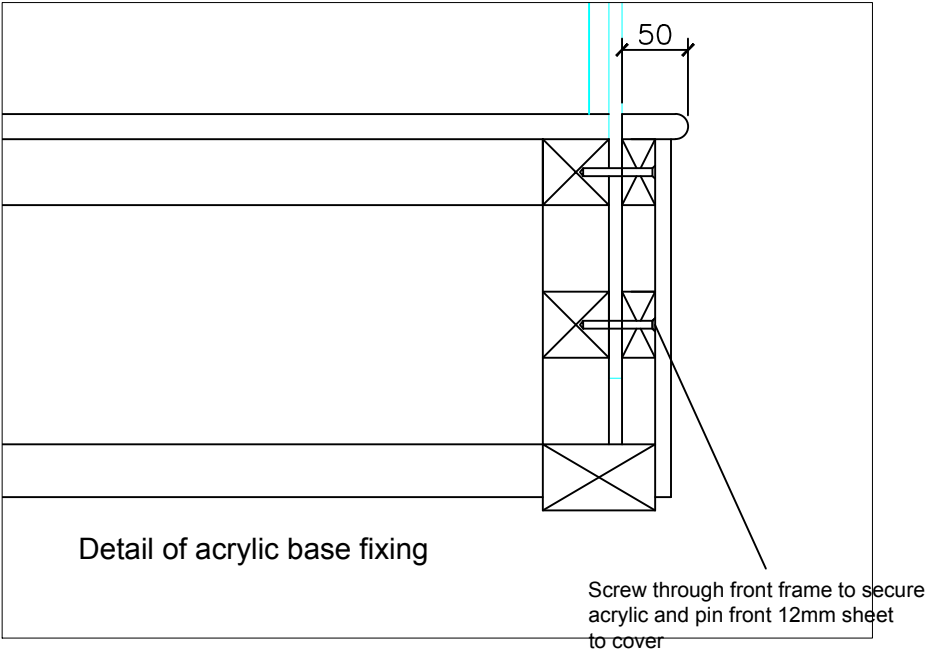

Detail of acrylic base fixing

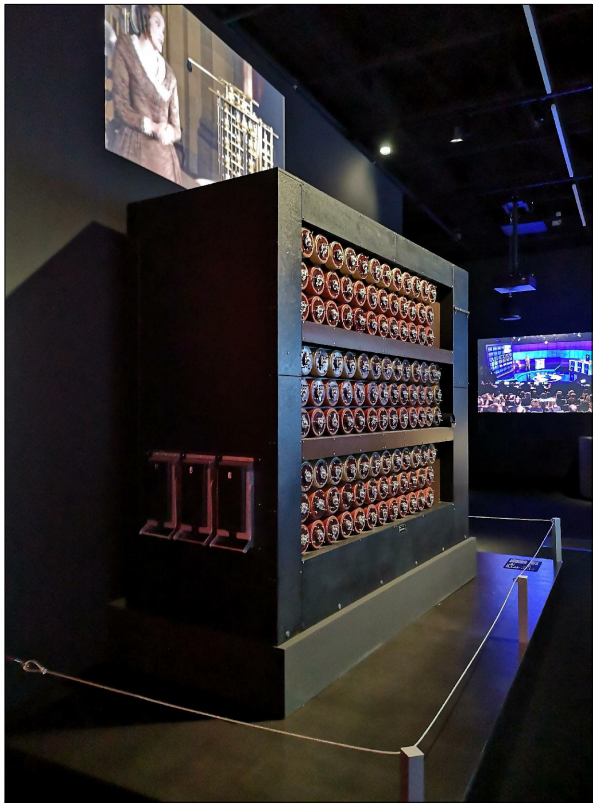

Bombe as displayed in Groningen

Specification:

Top: 19mm Valchromat (Grey)

Sides:12mm Valchromat (Grey)

Strong construction with 10mm clear acrylic secured at base and discreet as possible clamp fixtures at top, possibility some support to stop being pushed and broken may be required!

Separate front and side panels to be pinned after acrylic secured

Revision	Details	Name and Date
Address / Scheme		
World Museum Liverpool		
Al: more than human		
Title		
Bombe plinth		
Plan & Elevations		
Floor		
Drawing Number		Revision
-1 /01		
Scale	Date	Drawn
A2 1:16 @ A2	27.03.20	JSF
Status		
NATIONAL MUSEUMS LIVERPOOL		
national museums liverpool 127 dale street liverpool L2 2JH		