

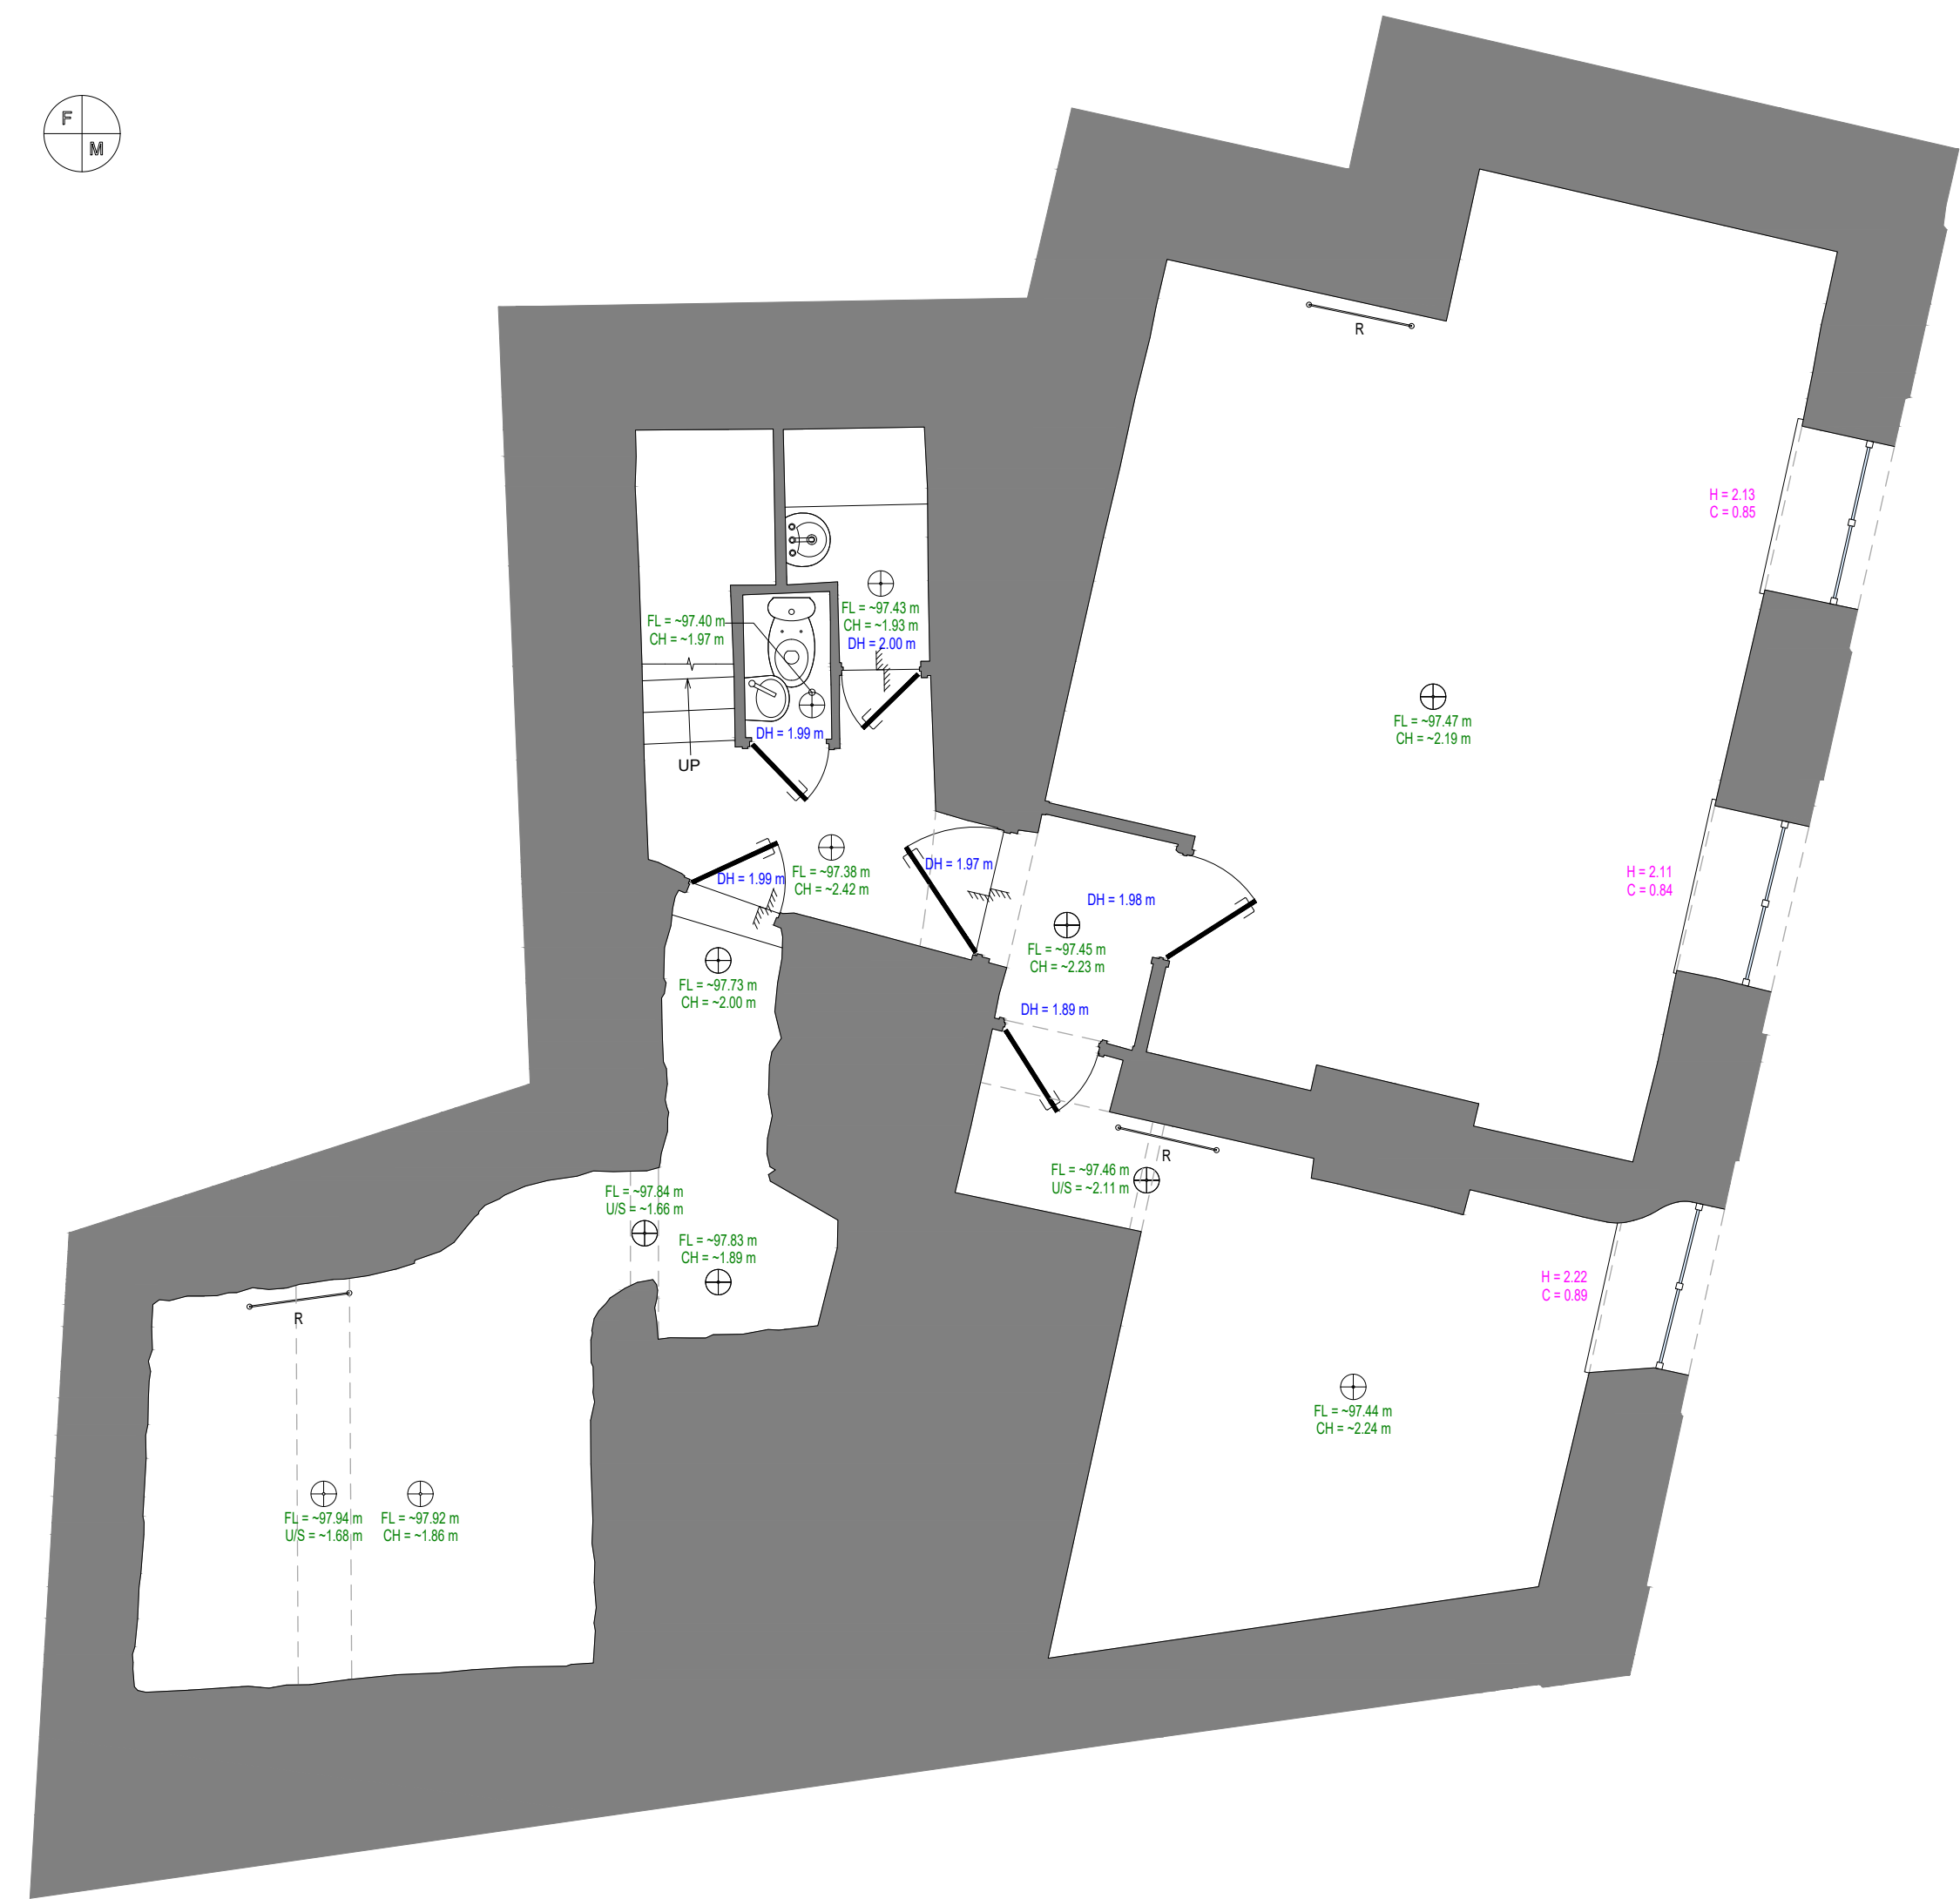


 

-01 Basement Plan
1 : 50

 

00 Ground Floor Plan
1 : 50

Drg. No: DG22061-2-1

Notes:


- COPYRIGHT OF THIS PLAN IS HELD BY DOUGLASS GEOMATICS LTD. NO RESPONSIBILITY IS TAKEN FOR AMMENDMENTS BY OTHERS. DO NOT SCALE FROM COPIES.
- THE ORIGIN & ORIENTATION OF THE SURVEY GRID IS ARBITRARY.
- LEVELS ARE RELATED TO EXISTING ENTRANCE FLOOR LEVEL VALUE = 100.00

Key to abbreviations

⊕ Location Point
FL = ~ xx.xx m approximate floor level
US = ~ xx.xx m approximate underside
H = ~ xx.xx m approximate head height
C = ~xx.xx m approximate cill height
ToW = ~xx.xx m approximate top of wall
SL = ~xx.xx m approximate spot level
DH = ~xx.xx m approximate door height

Amendments:

Rev	Date	Description

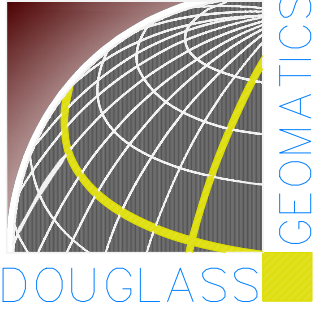
TREVEAN, ROSELAND CRESCENT,
TREGONY, TRURO,
CORNWALL, TR2 5SA
01872 530 777 & 07967 819 527
e-mail:
jon@douglassgeomatics.co.uk

Client: MUSICABILITY

Title / Location: 10, PARADE STREET, PENZANCE, CORNWALL

Description: EXISTING FLOOR PLANS

Scale: 1:50 @ A1

Drawn: GCF	Checked: JD
Date: 27.05.22	

Drg. No: DG22061-2-1