
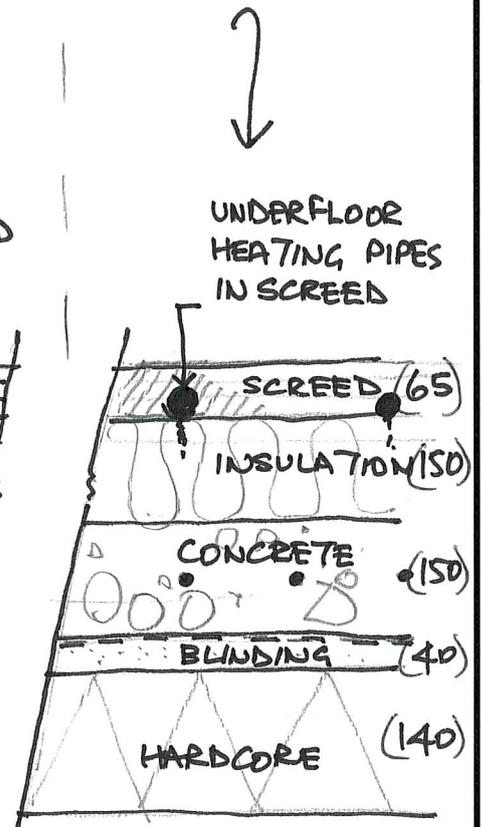


EXISTING FLOOR DETAIL

NEW FLOOR DETAIL

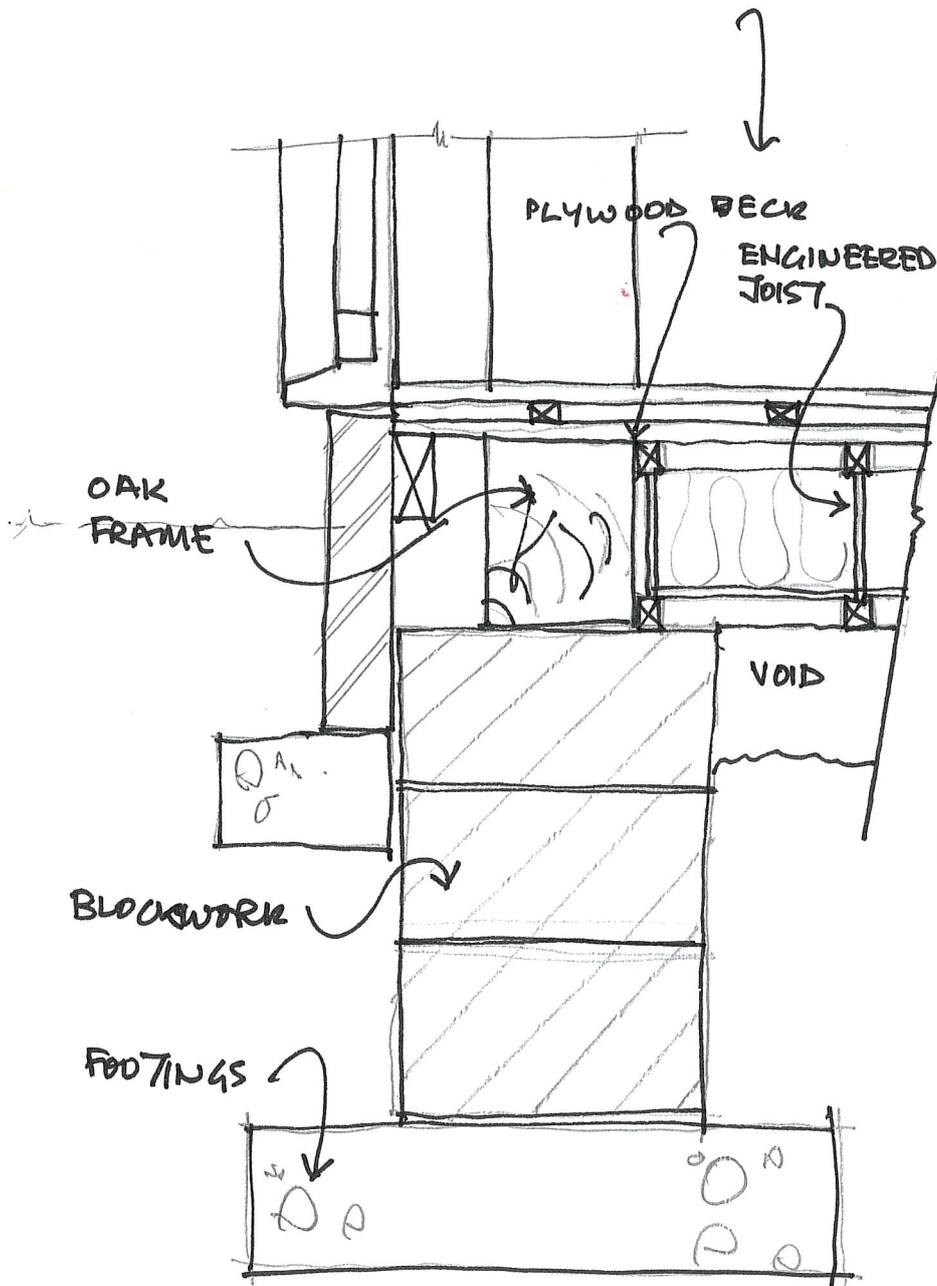

NOTES

- 65 MM SCREED WITH UNDERFLOOR HEATING
- 150 MM THICK KINGSPAN INSULATION
- 150MM THICK CONC' WITH A252 MESH
- DPM
- SAND BLINDING & HARDCORE

SKETCH SHOWING NEW DETAIL FOR REPLACEMENT OF ROTTEN FLOOR WITH NEW CONCRETE FLOOR

Rev	Date	Drawn	Description	Checked



LHL Group Property and Construction Consultants

The Chocolate Works
Bishopthorpe Road
York
YO23 1DE

Suite 2
The Riverside Building
Livingston Road
Hessle
HU13 0DZ

Offices also in:
Harrogate
Newcastle Upon Tyne
Doncaster

01904 690699
www.lhlgroup.co.uk

01482 215999

Client FORESTRY COMMISSION
Project REMEDIAL WORKS
Title NEW FLOOR DETAIL

Drawing Number
MP-6290-17-SK09

Issued From

Date MARCH 18

Scale NTS

Drawn Auth


Revision

Do not scale from this drawing. Work to figured dimensions, and any discrepancy to be reported to the Architect.

© This drawing is copyright and must not be reproduced or used for any other purpose without the permission of LHL Group Ltd.

LOCATION FOR
 N°1 ANDERWOOD COTTAGE
 THE SUBJECT PROPERTY

Eastings	-	424446m
Northings	-	105629m
OS Tile	-	SU2405NW
NGR	-	SU244056

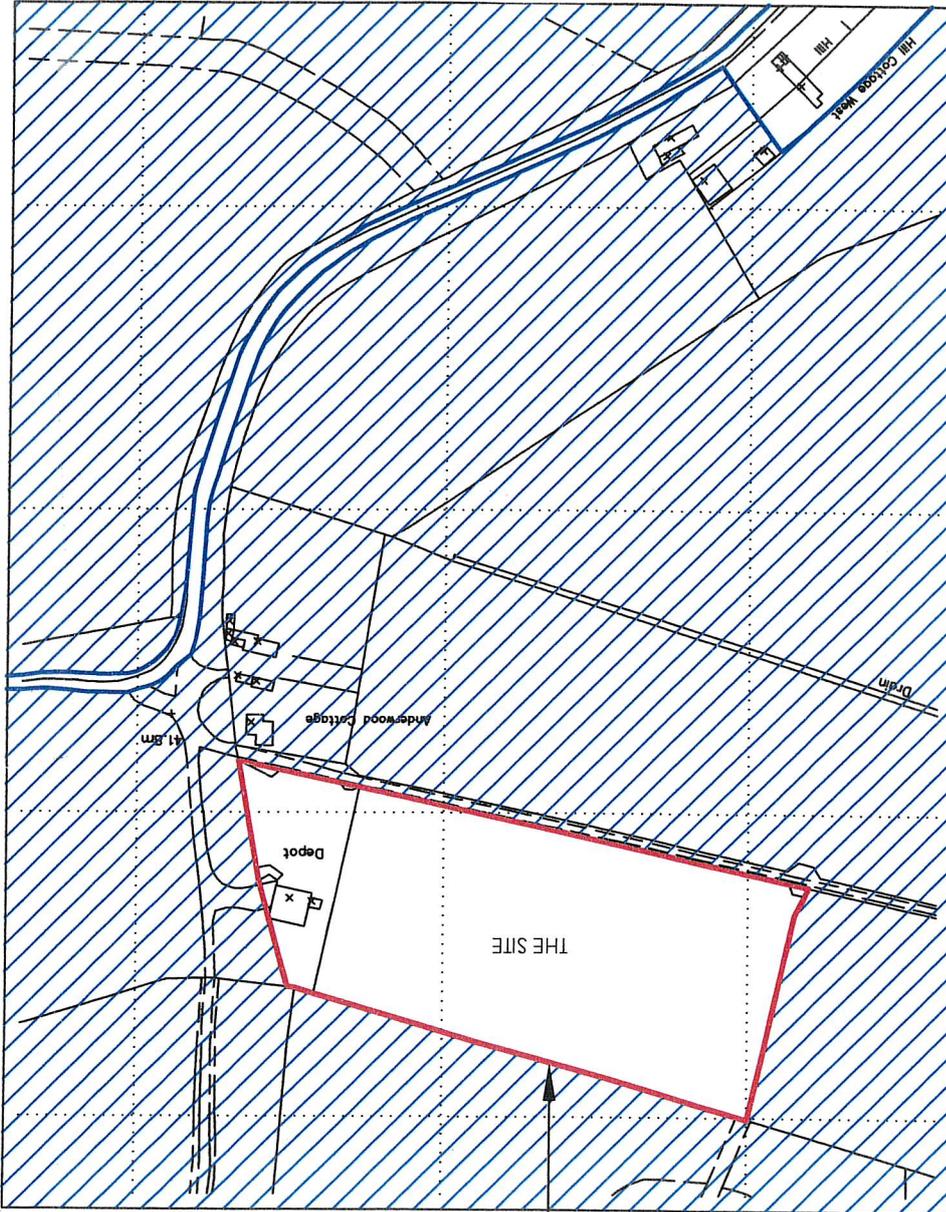

N.B. IMPORTANT
 NOTE
 POST CODE
 REFERENCE
 TAKES YOU TO
 WRONG LOCATION

Rev	Date	Drawn	Description	Checked
-	-	-	-	-



LHL Group Property and Construction Consultants

The Chocolate Works
 Bishopthorpe Road
 York
 YO23 1DE

Suite 2
 The Riverside Building
 Livingston Road
 Hessle
 HU13 0DZ

Offices also in:
 Harrogate
 Newcastle Upon
 Tyne
 Doncaster

01904 690699
 www.lhlgroup.co.uk

01482 215999

Client **FORESTRY COMMISSION**
 Project **LOCATION PLAN OF**
 Title **ANDERWOOD COTTAGES**
BURLEY

Drawing Number
MP-6290-17-SK07

Issued From
 Date **MARCH 18**
 Scale **NTS**
 Drawn **JD** Auth




Do not scale from this drawing. Work to figured dimensions, and any discrepancy to be reported to the Architect.

© This drawing is copyright and must not be reproduced or used for any other purpose without the permission of LHL Group Ltd.

SITE PLAN FOR REMEDIAL WORKS TO NO1 ANDERWOOD COTTAGES BURLEY

NOTES

1. ALLOW FOR REMOVING MOUND BETWEEN POINTS A-B AND LEVEL AREA TO ENSURE NATURAL RUN OFF INTO DITCH
2. EXCAVATE FROM RWG2 TO DITCH TO FIND DEFECT AND RE-INSTALL TO WORKING ORDER RAINWATER DISCHARGES INTO THE DITCH.
3. FORM NEW LAND DRAIN AS INDICATED FORMED WITH 110MM PERFORATED POLYPIPE LAID IN PEA-GRAVEL DISCHARGE TO DITCH WITH FORMED SHOULDER

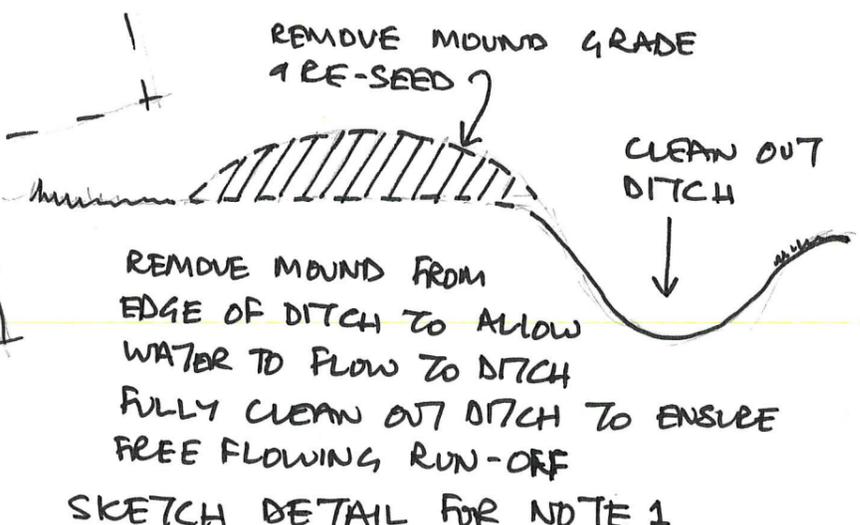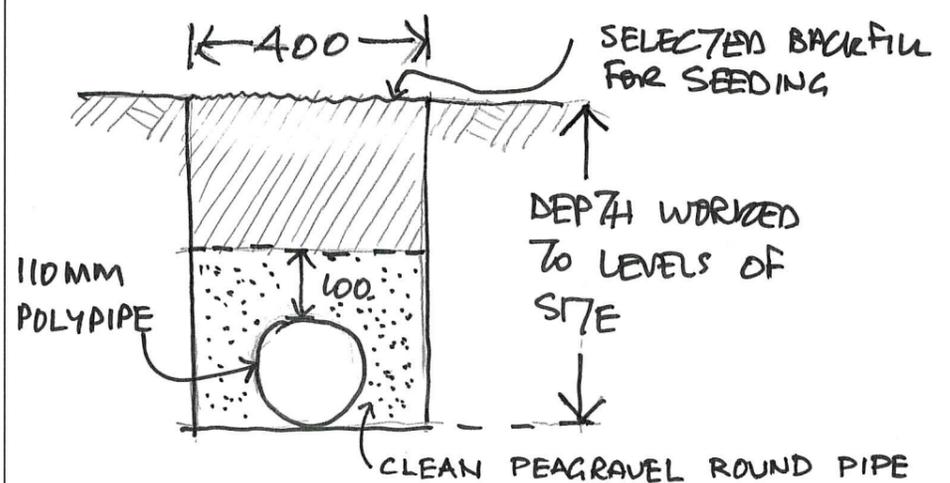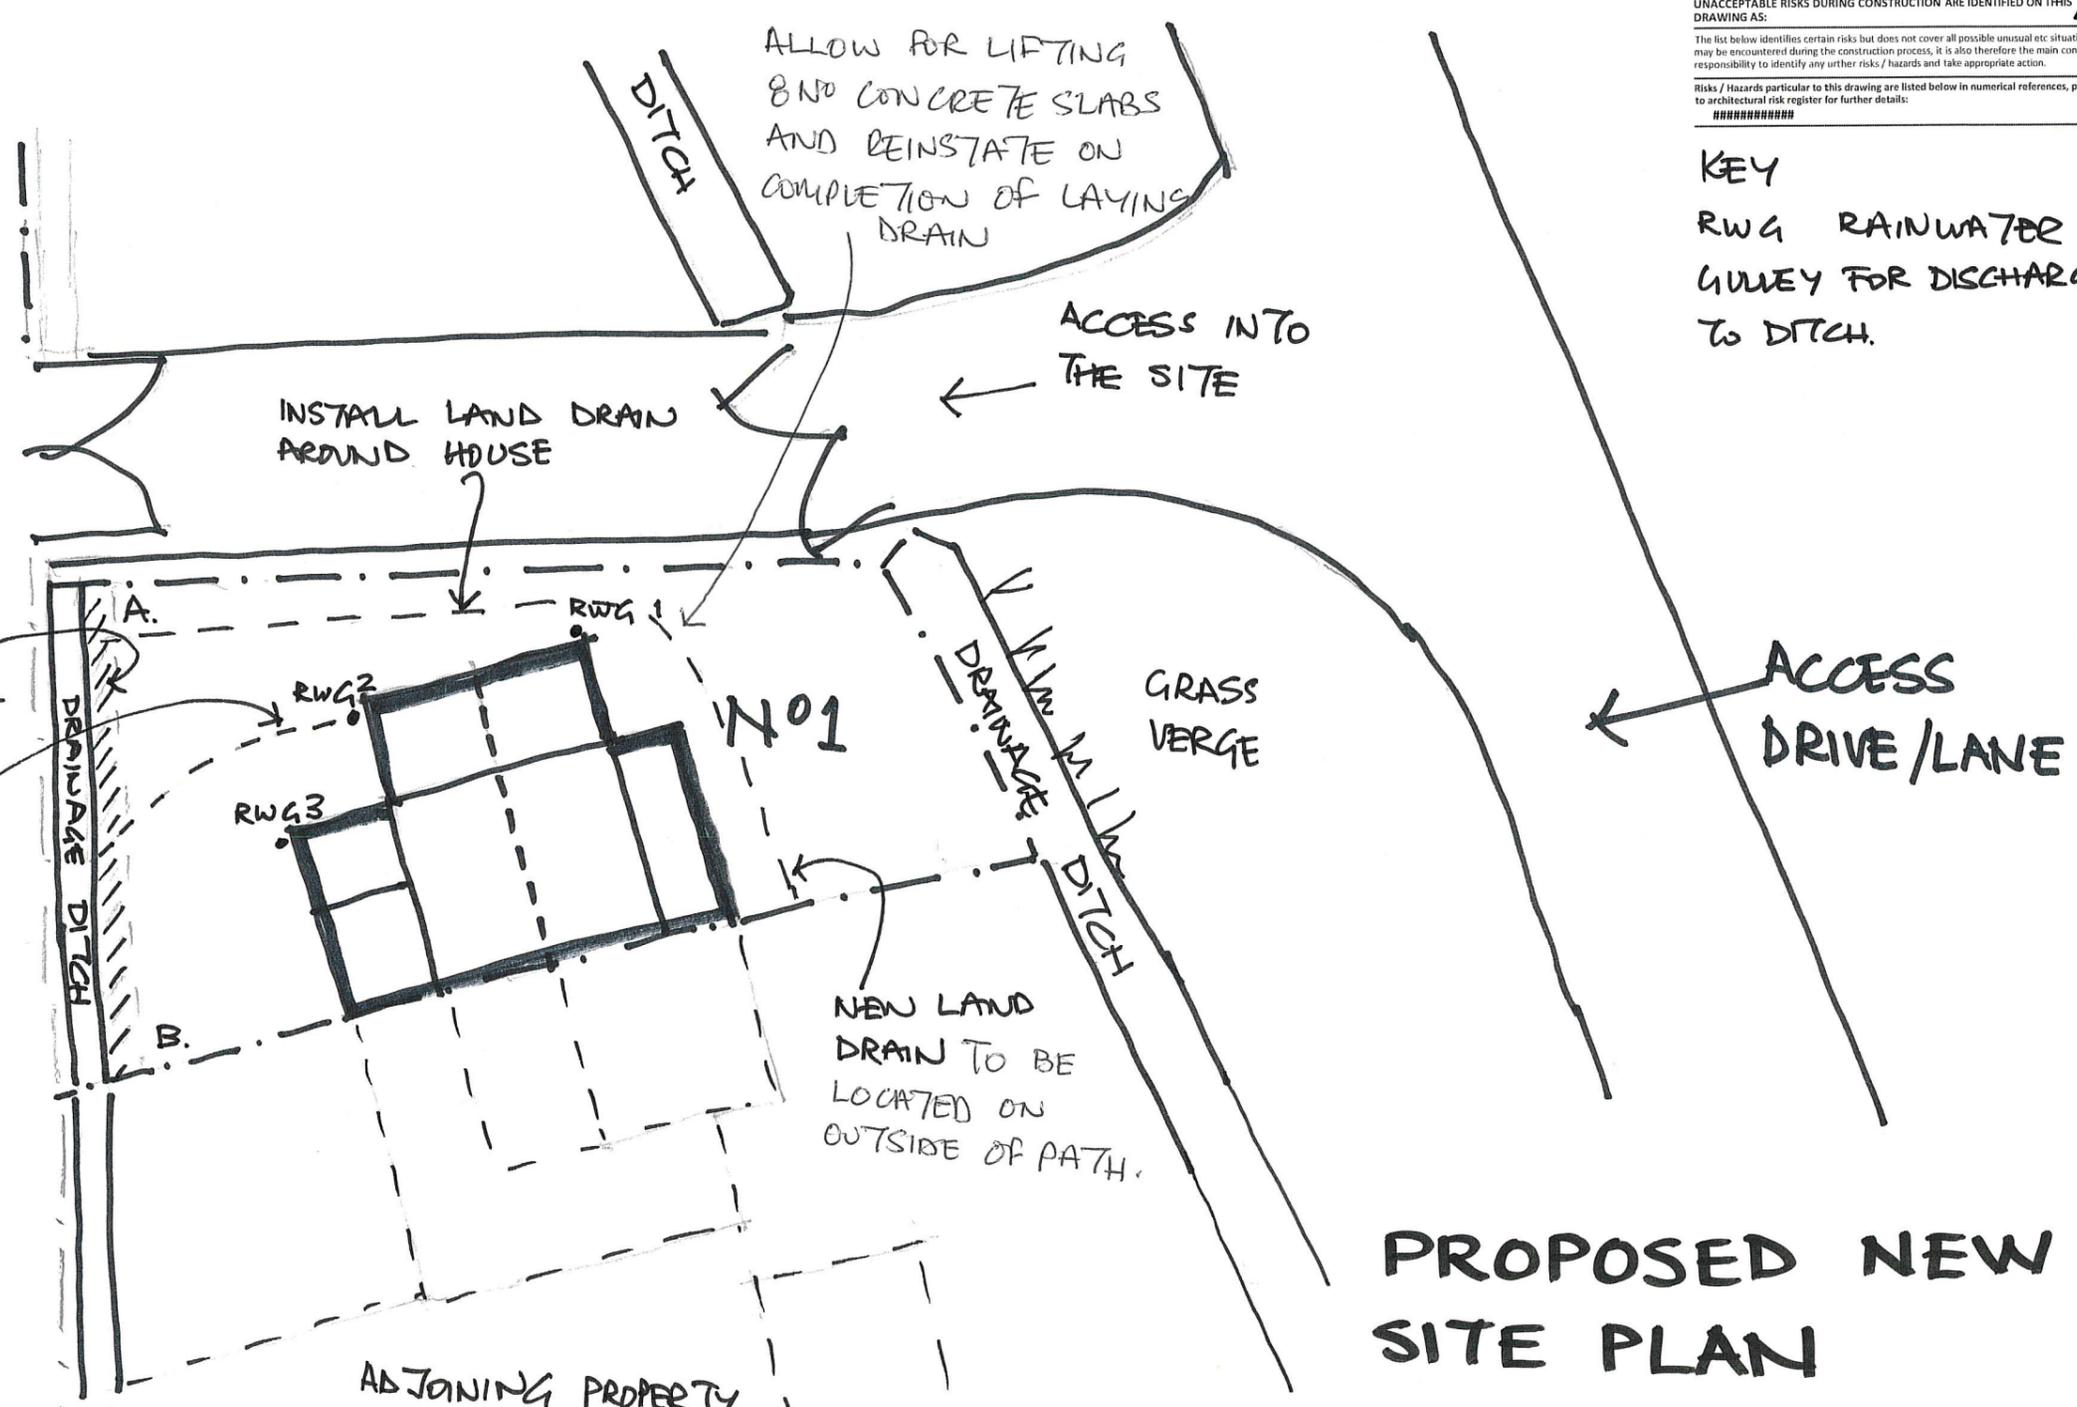

HAZARD / ACTIVITY LEADING TO UNUSUAL, SIGNIFICANT OR UNACCEPTABLE RISKS DURING CONSTRUCTION ARE IDENTIFIED ON THIS DRAWING AS:

The list below identifies certain risks but does not cover all possible unusual etc situations which may be encountered during the construction process, it is also therefore the main contractor's responsibility to identify any further risks / hazards and take appropriate action.

Risks / Hazards particular to this drawing are listed below in numerical references, please refer to architectural risk register for further details:

#####

KEY

RWG RAINWATER GUTTER FOR DISCHARGE TO DITCH.

Rev	Date	Drawn	Description	Checked
MARCH 18				N.T.S.
Client				Issued From
Project				Date
Title				Scale
Drawing Number				Drawn
Revision				Auth
MP-6290-17-SKOB				

LHL Group Property and Construction Consultants

The Chocolate Works Suite 2 Offices also in:
 Bishopthorpe Road The Riverside Building
 York Livingston Road Harrogate
 YO23 1DE Heald HU13 0DZ Newcastle Upon Tyne
 Doncaster

01904 690099 01482 215999
 www.lhlgroup.co.uk

LHL GROUP
 PROPERTY AND CONSTRUCTION CONSULTANTS


HAZARD / ACTIVITY LEADING TO UNUSUAL, SIGNIFICANT OR UNACCEPTABLE RISKS DURING CONSTRUCTION ARE IDENTIFIED ON THIS DRAWING AS:

The list below identifies certain risks but does not cover all possible unusual etc situations which may be encountered during the construction process. It is also therefore the main contractor's responsibility to identify any further risks / hazards and take appropriate action.

Risks / Hazards particular to this drawing are listed below in numerical references, please refer to architectural risk register for further details:

#####

PROPOSED LOCATION OF TEMPORARY ACCOMMODATION TO BE LOCATED ON CONCRETE PAVING SLABS

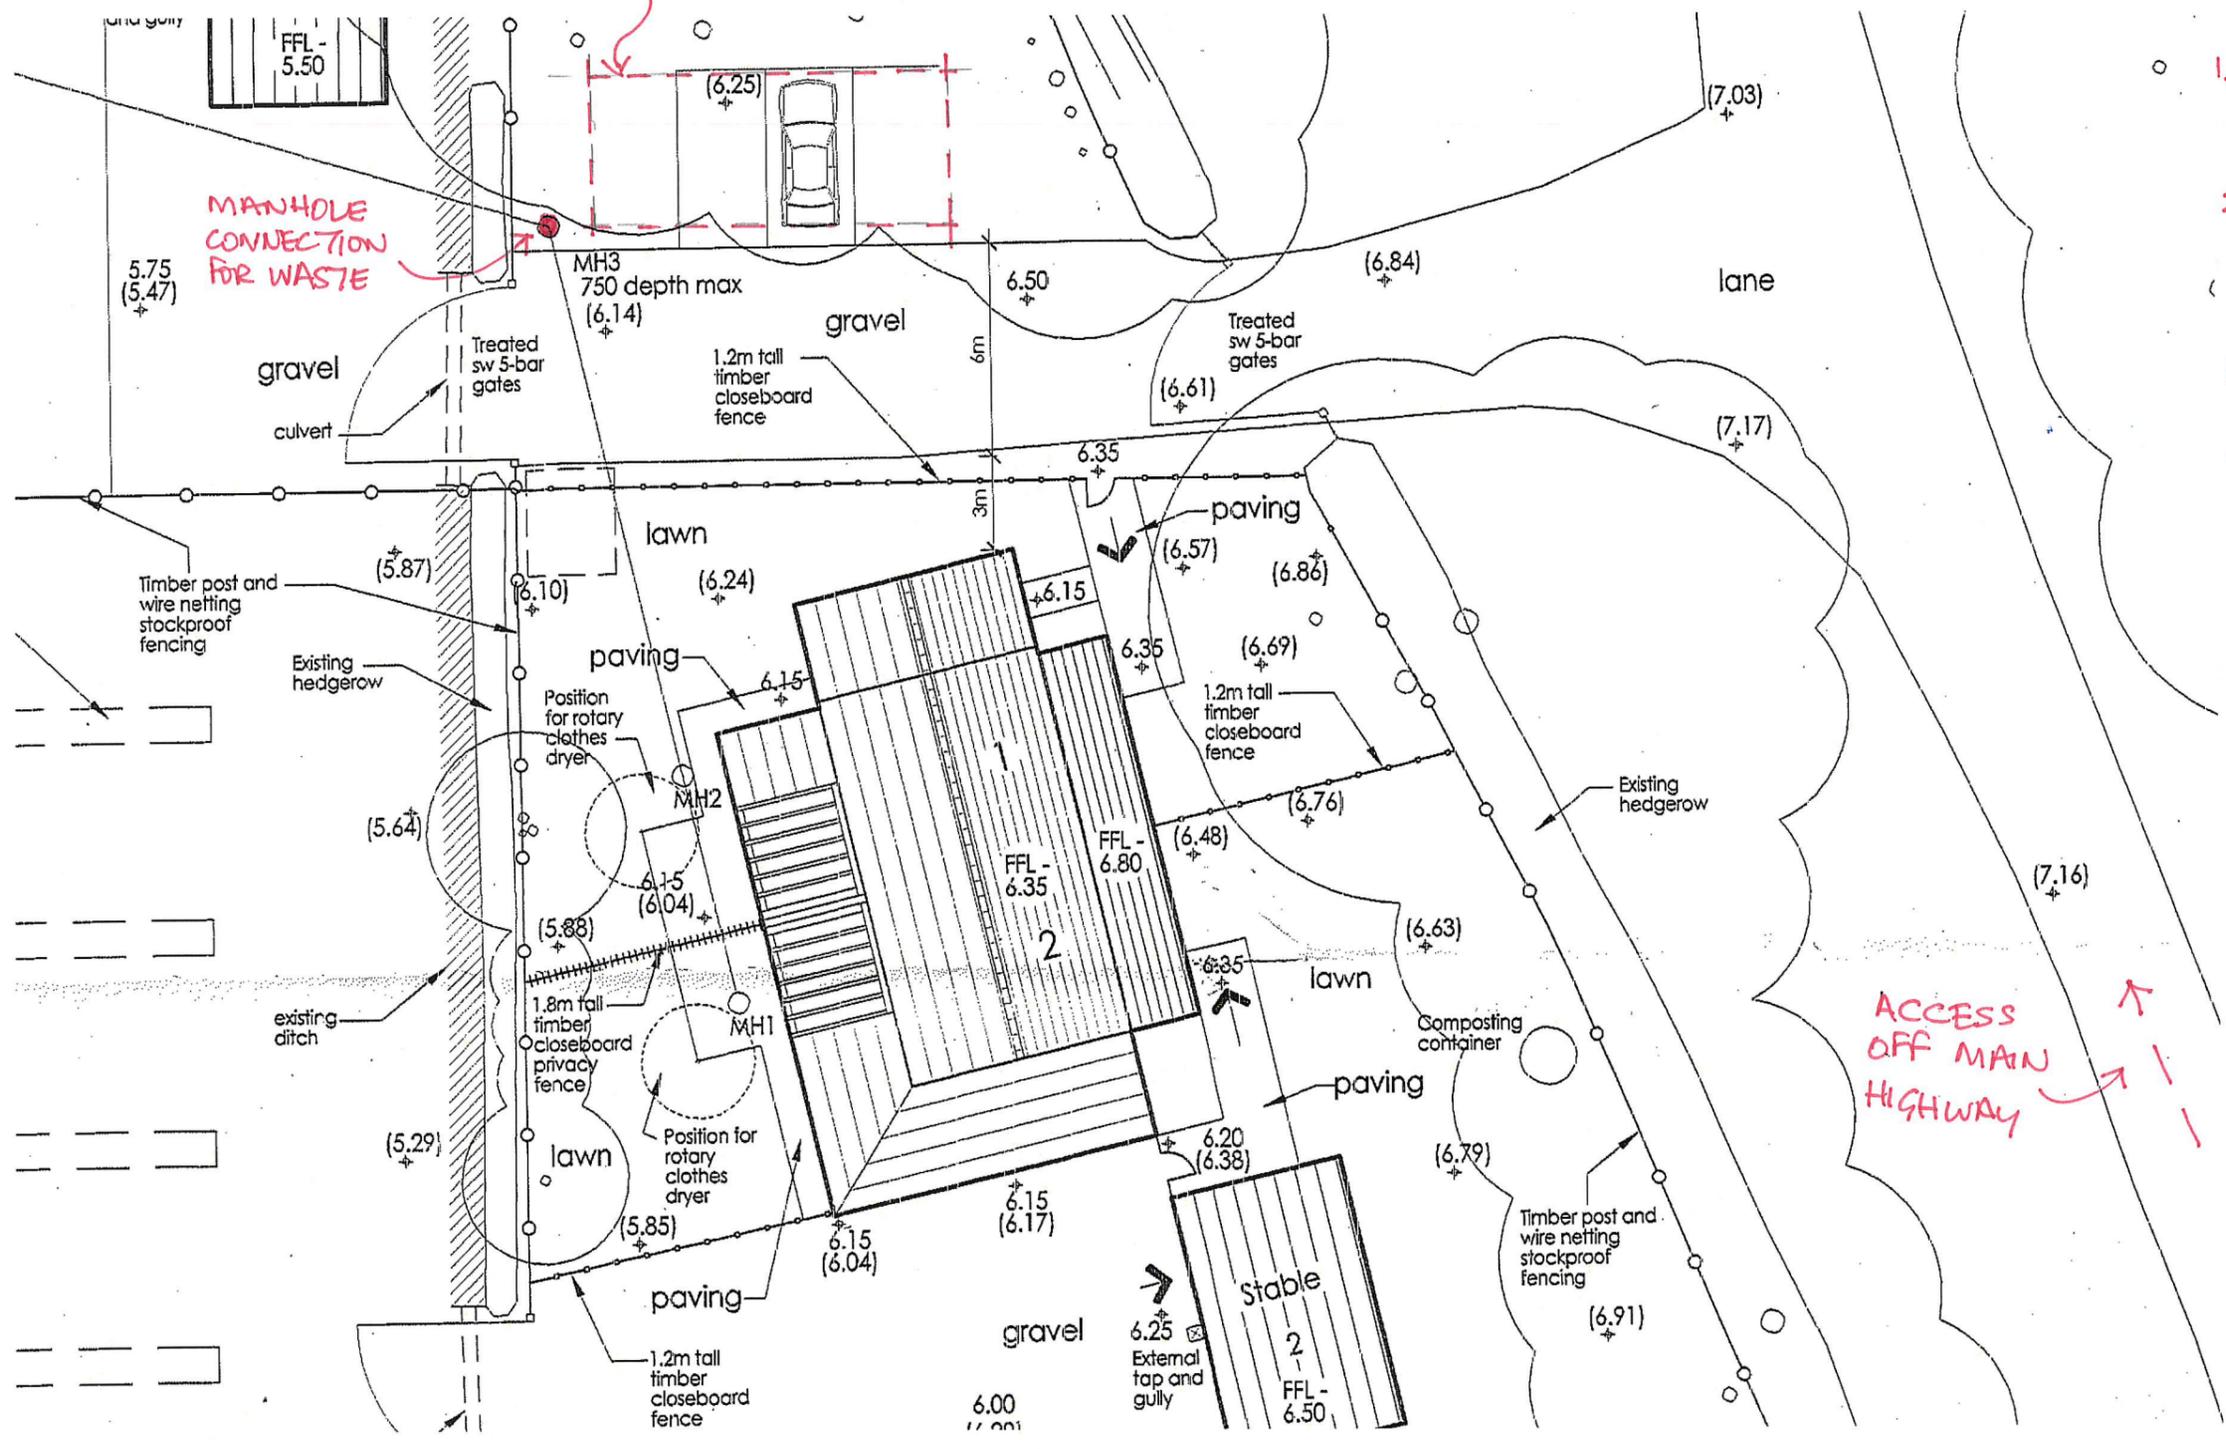

- NOTES
1. TEMPORARY ACCOMMODATION LOCATED AS SHOWN
 2. RUN ELECTRICAL CABLE & CONNECT UP TO NEW TEMP ACCOMMODATION
 3. CONNECT WATER
 4. CONNECT DRAIN INTO EXISTING SEWAGE SYSTEM
 5. ALL NEW CONNECTIONS TO BE PROPERLY SUPPORTED & ADEQUATELY PROTECTED TO PREVENT DAMAGE OR INJURY

ACCESS OFF MAIN HIGHWAY

SITE PLAN

Rev	Date	Drawn	Description	Checked

Client	Forestry Commission	Issued From	York
Project	Anderwood End Cottages, Burley	Date	March 2018
Title	Existing Site Plan	Scale	1:200 @ A3
		Drawn	
		Auth	

Drawing Number: Y-MP-6290-18-SK01

LHL Group Property and Construction Consultants

The Chocolate Works Suite 2 Offices also in:
 Bishopthorpe Road The Riverside Building
 York Livingston Road Harrogate
 YO23 1DE Hesle Newcastle Upon
 HU13 0DZ Tyne
 Doncaster

01904 690699 01482 215999
 www.lhlgroup.co.uk

LHL GROUP
 PROPERTY AND CONSTRUCTION CONSULTANTS


14.55

HAZARD / ACTIVITY LEADING TO UNUSUAL, SIGNIFICANT OR UNACCEPTABLE RISKS DURING CONSTRUCTION ARE IDENTIFIED ON THIS DRAWING AS:

The list below identifies certain risks but does not cover all possible unusual etc situations which may be encountered during the construction process, it is also therefore the main contractor's responsibility to identify any further risks / hazards and take appropriate action.

Risks / Hazards particular to this drawing are listed below in numerical references, please refer to architectural risk register for further details:

#####

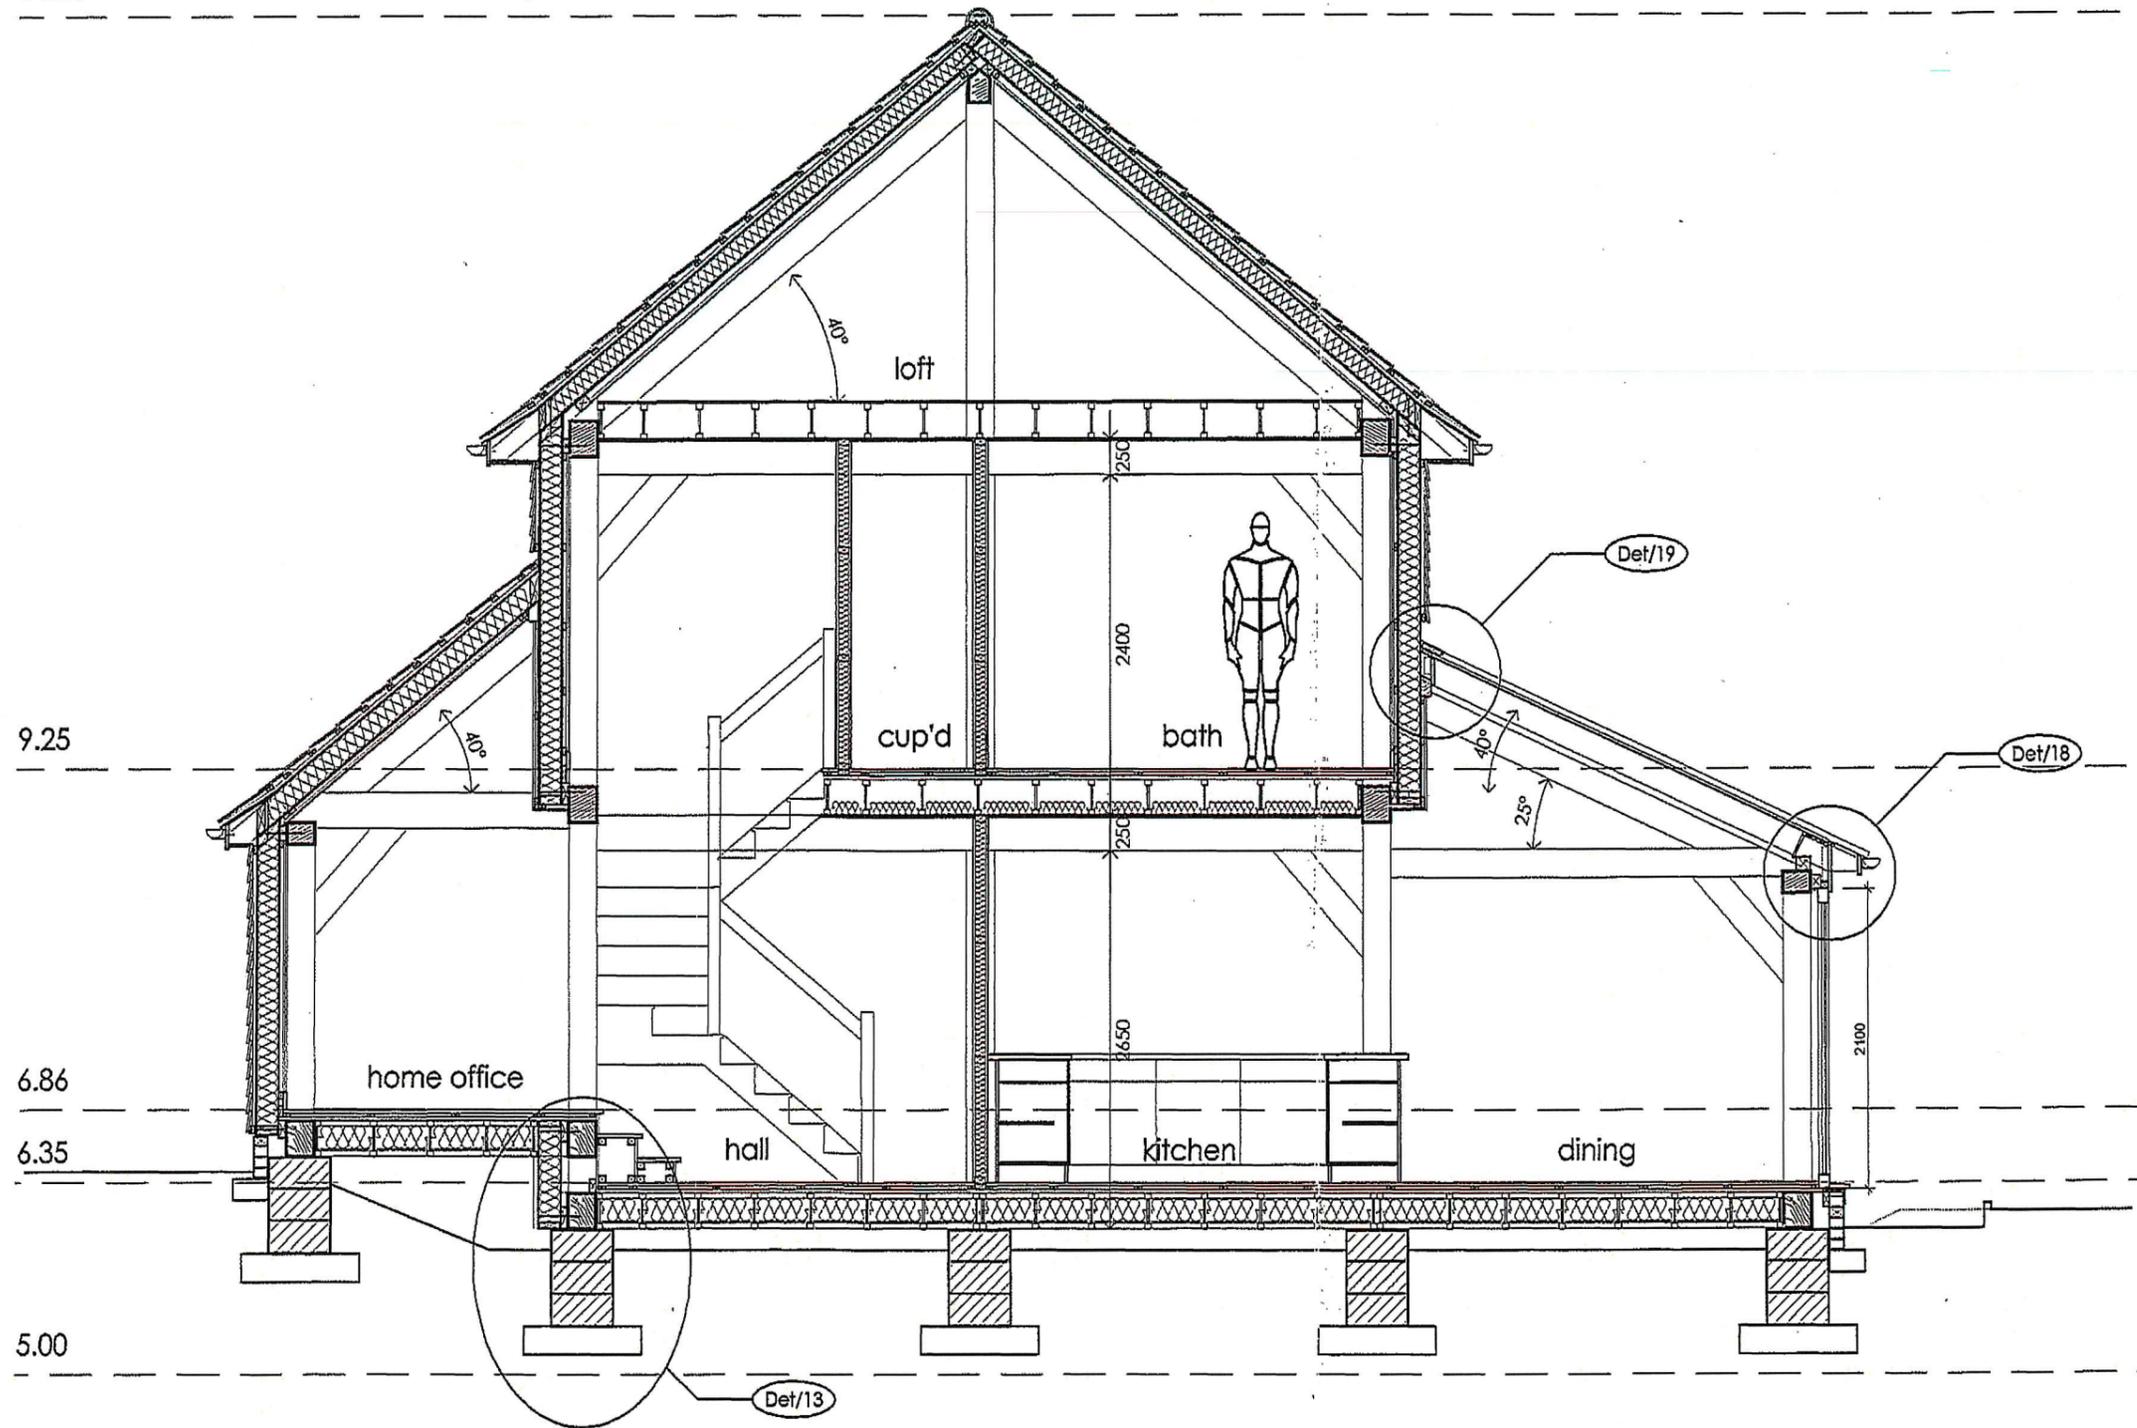

SECTION C-C

Rev	Date	Drawn	Description	Checked

Client	Forestry Commission	Issued From	York
Project	Anderwood End Cottages, Burley	Date	March 2018
Title	Existing Section C-C	Scale	1:50 @ A3
Drawn		Auth	

Drawing Number: Y-MP-6290-18-SK06

Revision:

Drawings are the property of LHL Group. They are not to be used for any other purpose without the prior written consent of LHL Group.

LHL Group Property and Construction Consultants

The Chocolate Works Suite 2
 Bishopthorpe Road Livingstone Road
 York HU13 0DZ Harrogate
 Newcastle Upon Tyne
 Doncaster

Offices also in:

01904 690699 01482 215999
 www.lhlgroup.co.uk

LHL GROUP
 PROPERTY AND CONSTRUCTION CONSULTANTS


14.55

HAZARD / ACTIVITY LEADING TO UNUSUAL, SIGNIFICANT OR UNACCEPTABLE RISKS DURING CONSTRUCTION ARE IDENTIFIED ON THIS DRAWING AS:

The list below identifies certain risks but does not cover all possible unusual etc situations which may be encountered during the construction process, it is also therefore the main contractor's responsibility to identify any further risks / hazards and take appropriate action.

Risks / Hazards particular to this drawing are listed below in numerical references, please refer to architectural risk register for further details:

#####

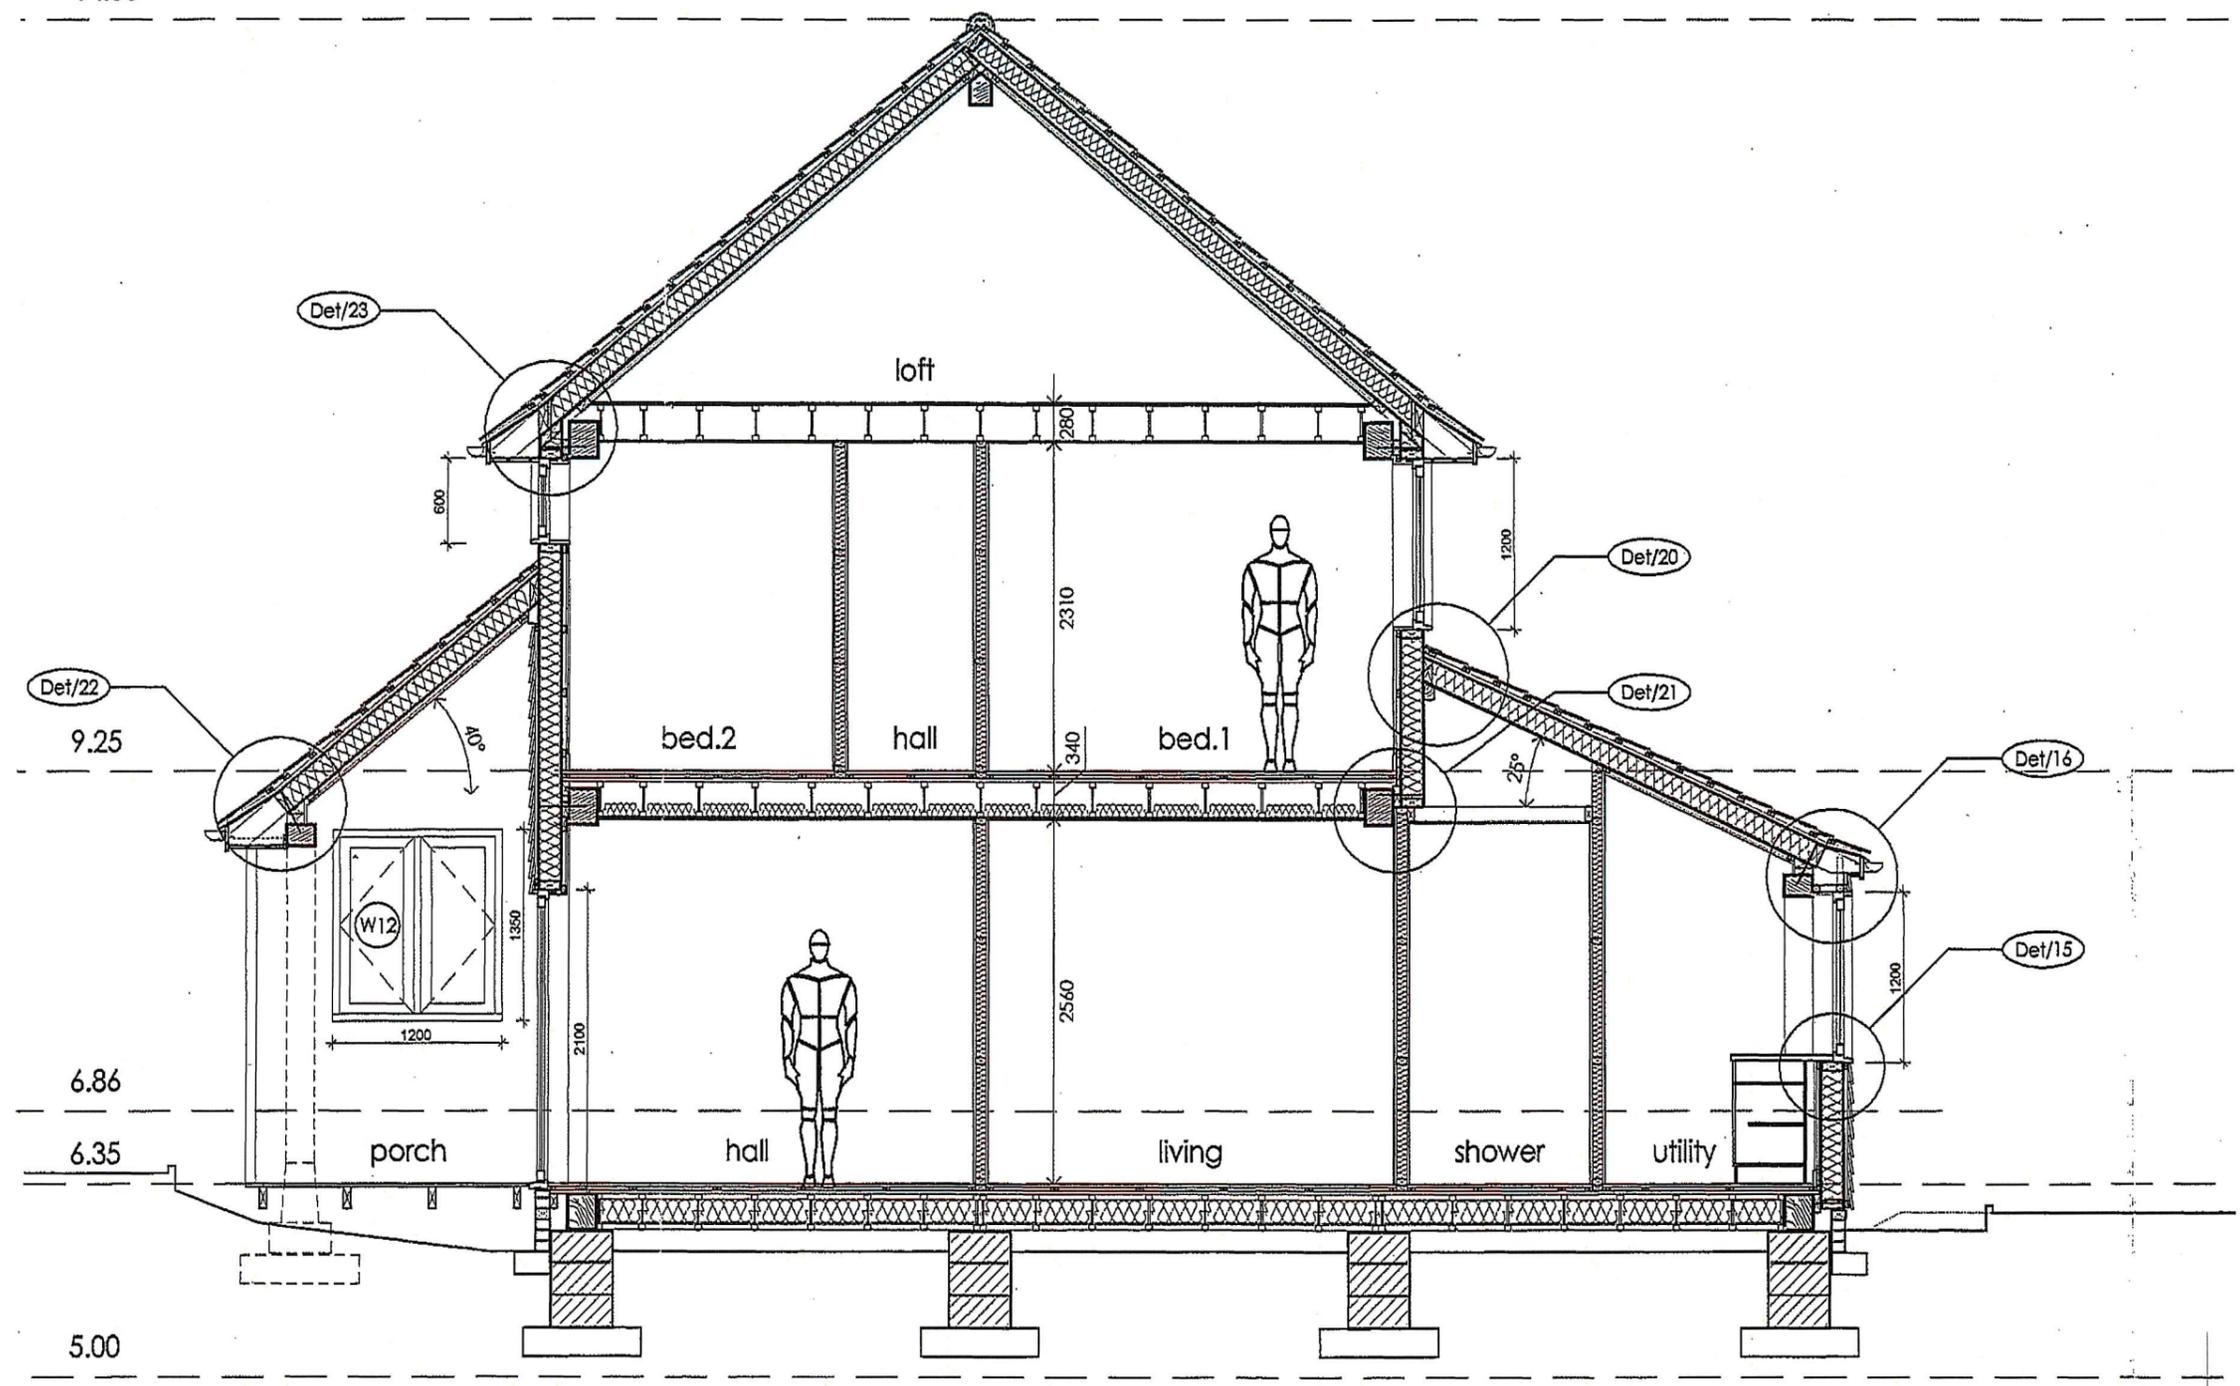

SECTION B-B

Rev	Date	Drawn	Description	Checked

Client	Forestry Commission	Issued From	York
Project	Anderswood End Cottages, Burley	Date	March 2018
Title	Existing Section B-B	Scale	1:50 @ A3
		Drawn	
		Auth	

Drawing Number: Y-MP-6290-18-SK05

Revision: _____

Do not use or refer to this drawing without the approval of the author. If you are not the author, you must refer to the author for any further details.

LHL Group Property and Construction Consultants

The Chocolate Works Bishopthorpe Road York YO23 1DE	Suite 2 The Riverside Building Livingston Road Heald HU13 0DZ	Offices also in: Harrogate Newcastle Upon Tyne Doncaster
--	---	--

01304 650699 01482 215999
www.lhlgroup.co.uk




HAZARD / ACTIVITY LEADING TO UNUSUAL, SIGNIFICANT OR UNACCEPTABLE RISKS DURING CONSTRUCTION ARE IDENTIFIED ON THIS DRAWING AS:

The list below identifies certain risks but does not cover all possible unusual etc situations which may be encountered during the construction process, it is also therefore the main contractor's responsibility to identify any further risks / hazards and take appropriate action.

Risks / Hazards particular to this drawing are listed below in numerical references, please refer to architectural risk register for further details:

#####

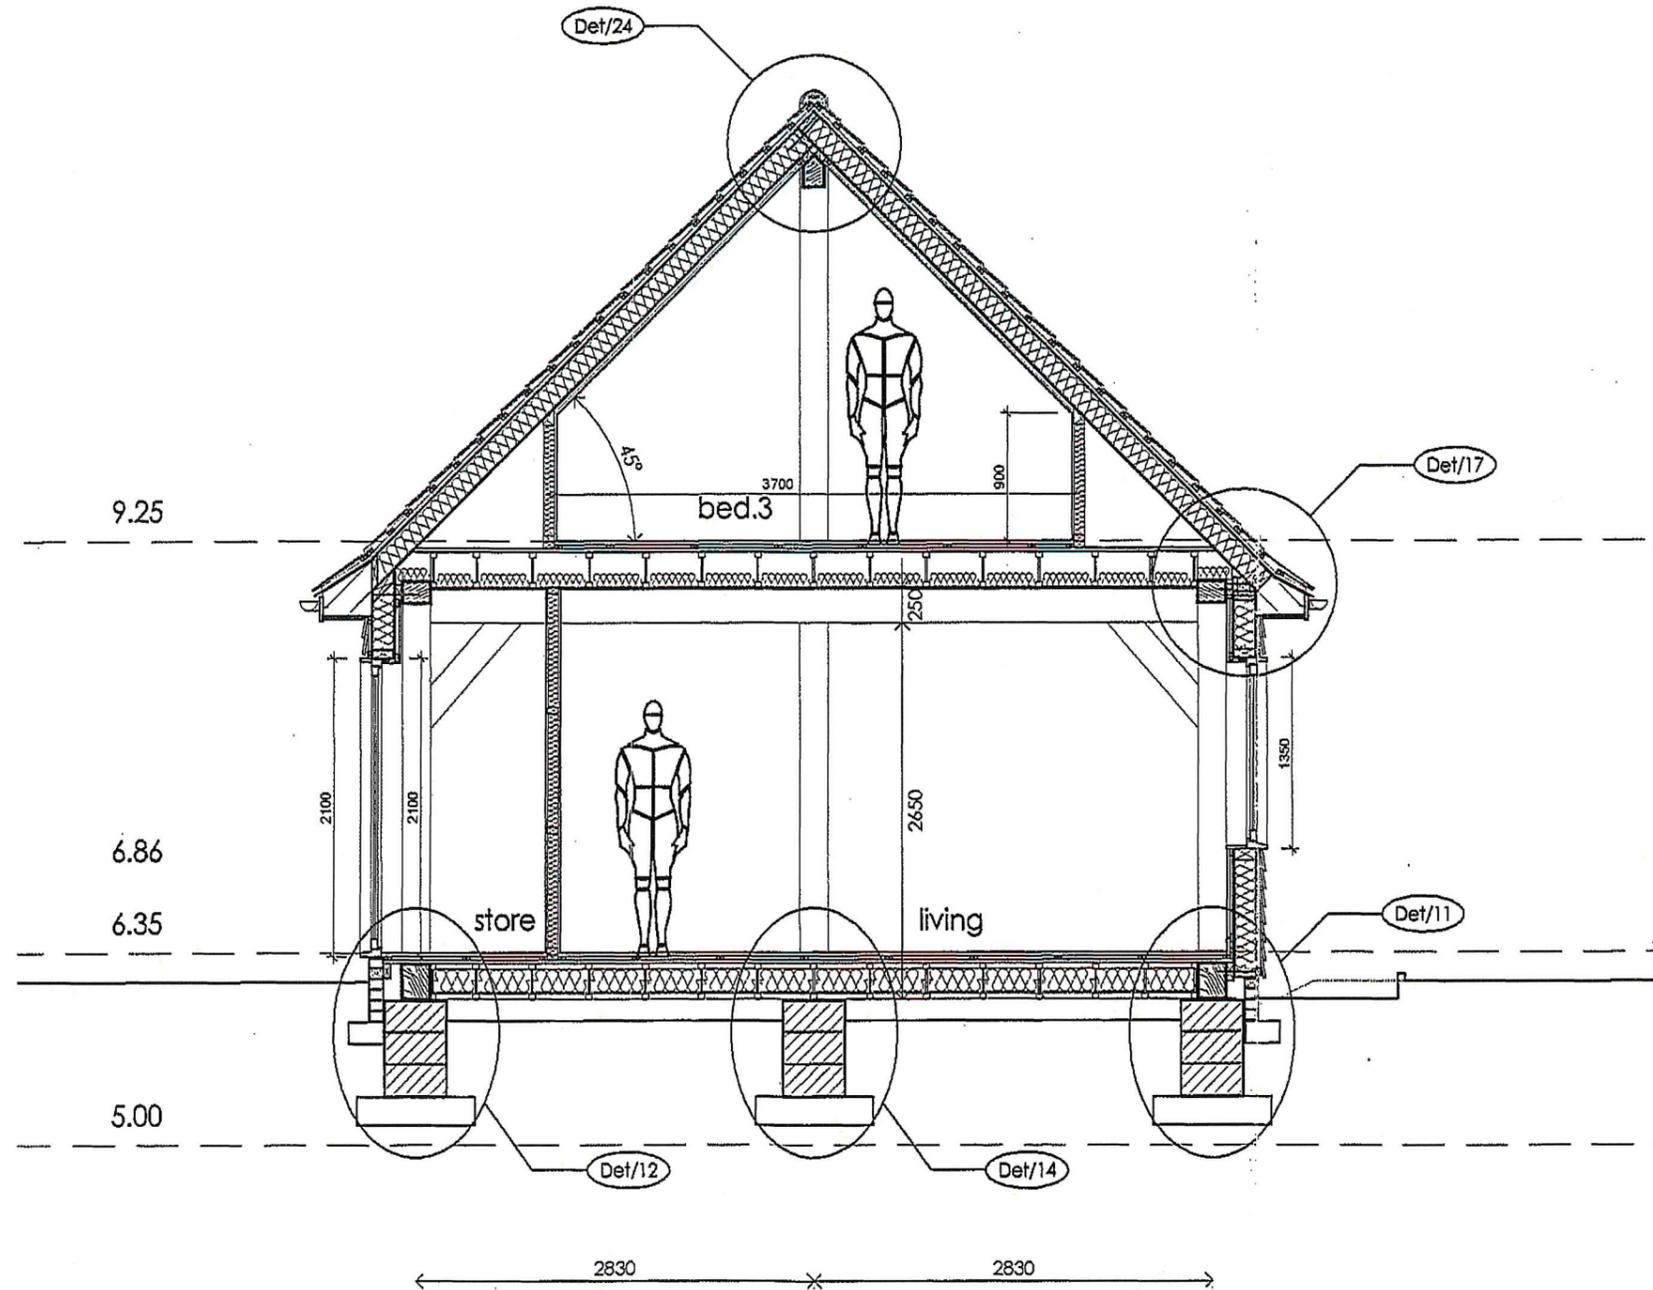

SECTION A-A

Rev	Date	Drawn	Description	Checked

Client	Forestry Commission	Issued From	York
Project	Anderwood End Cottages, Burley	Date	March 2018
Title	Existing Section A-A	Scale	1:50 @ A3

Drawing Number	Revision	Drawn	Auth
Y-MP-6290-18-SK04			

LHL Group Property and Construction Consultants

The Chocolate Works Bishopthorpe Road York YO23 1DE	Site 2 The Riverside Building Livingston Road Hessle HU13 0DZ	Offices also in: Harrogate Newcastle Upon Tyne Doncaster
--	---	---

01904 690699 01482 215999
www.lhlgroup.co.uk




HAZARD / ACTIVITY LEADING TO UNUSUAL, SIGNIFICANT OR UNACCEPTABLE RISKS DURING CONSTRUCTION ARE IDENTIFIED ON THIS DRAWING AS:



The list below identifies certain risks but does not cover all possible unusual etc situations which may be encountered during the construction process, it is also therefore the main contractor's responsibility to identify any further risks / hazards and take appropriate action.

Risks / Hazards particular to this drawing are listed below in numerical references, please refer to architectural risk register for further details.

#####

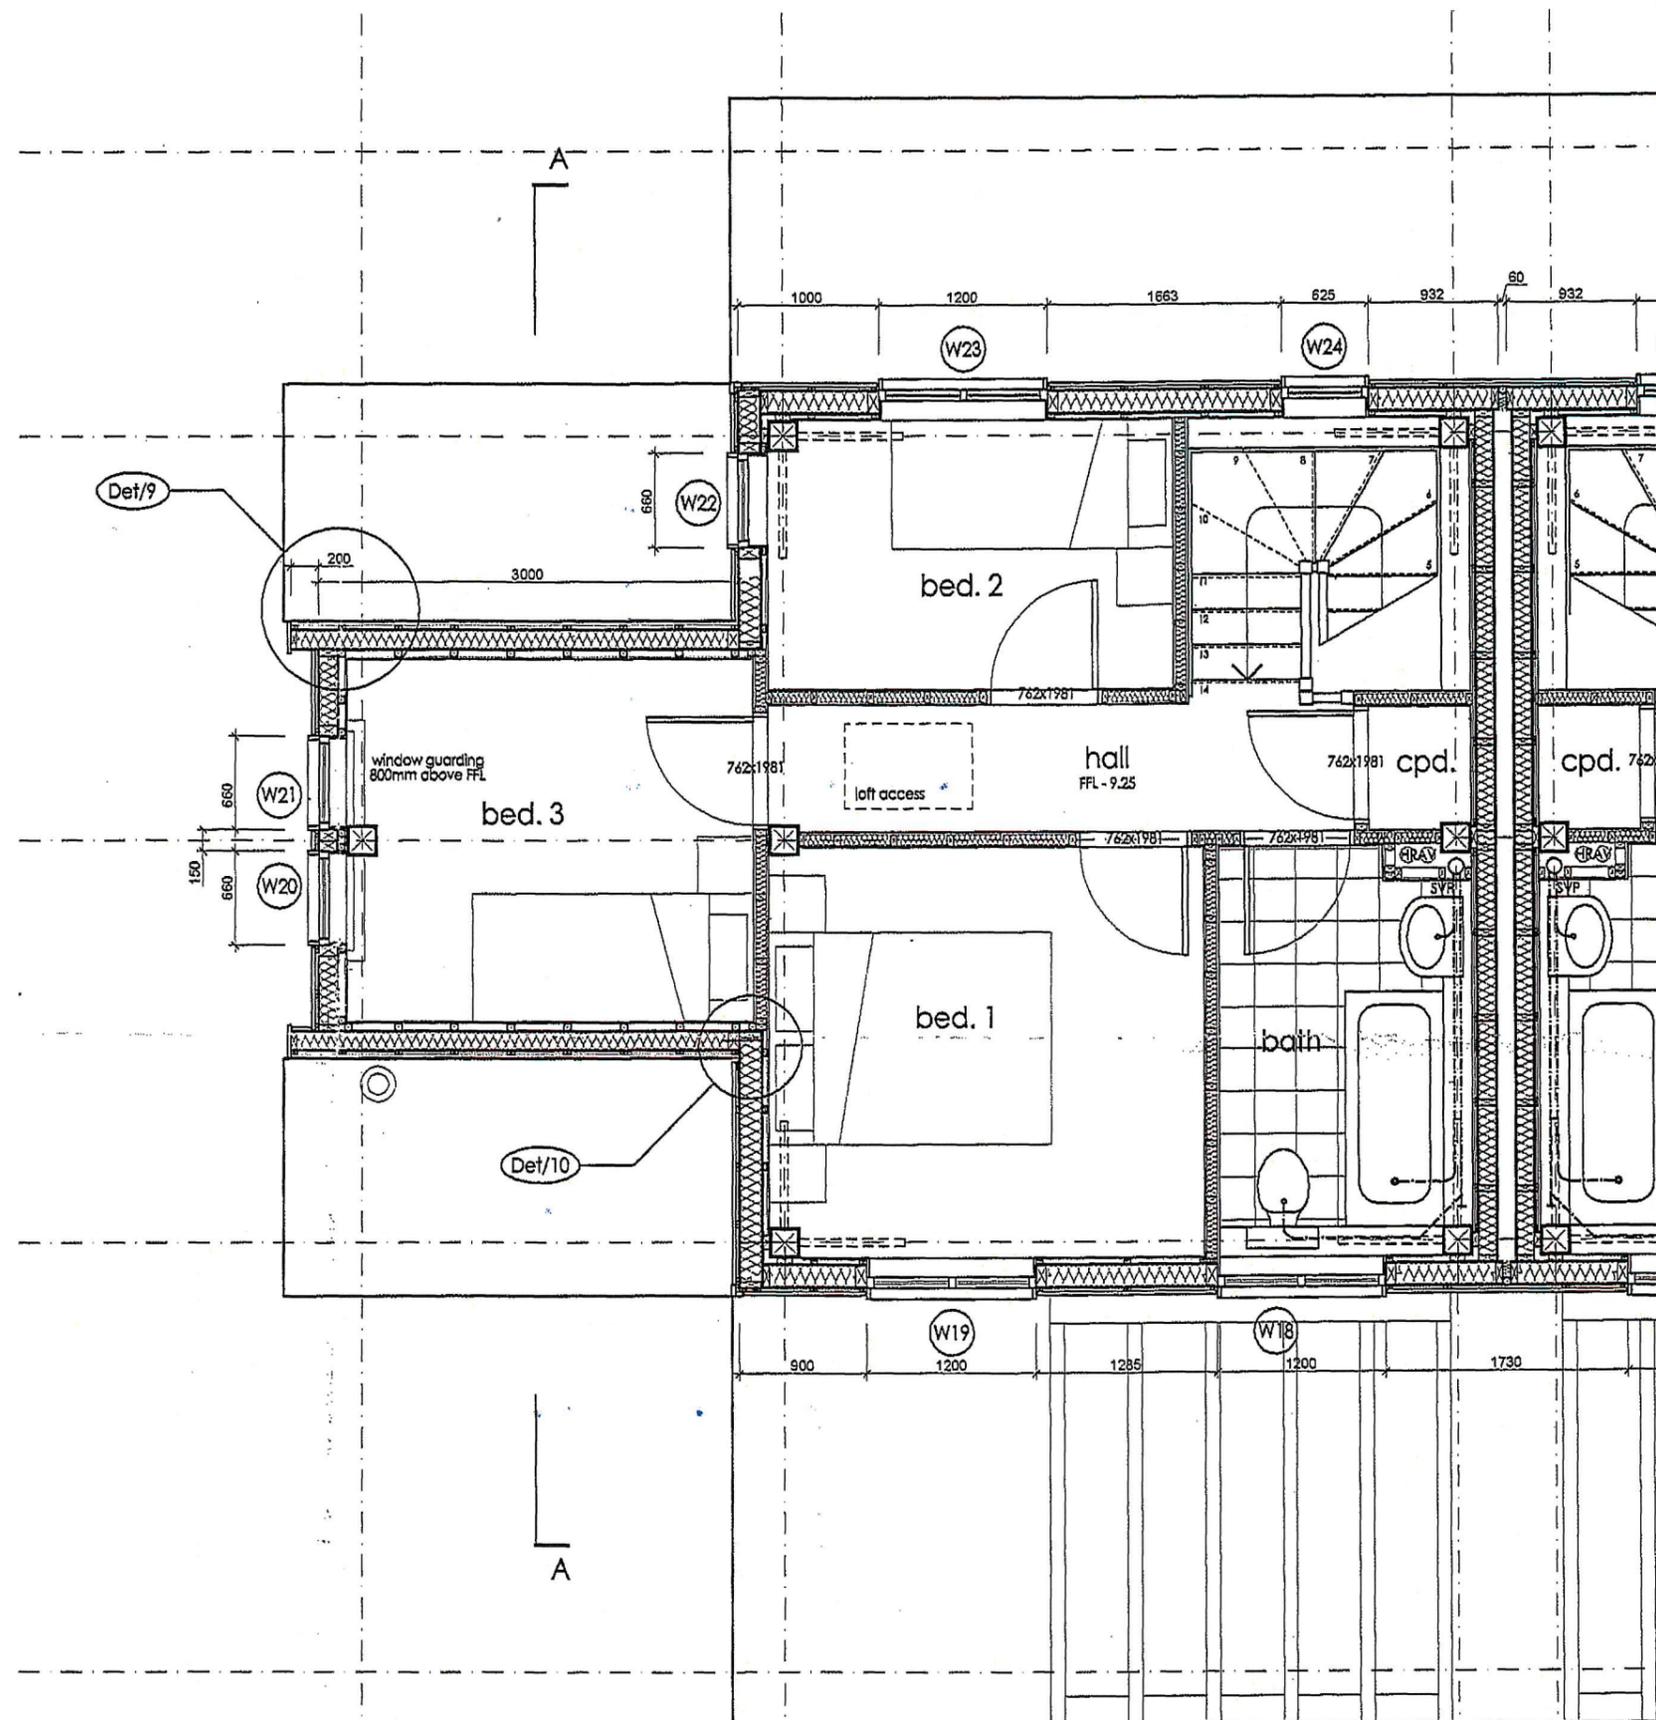

FIRST FLOOR PLAN

Rev	Date	Drawn	Description	Checked

Client	Forestry Commission	Issued From	York
Project	Anderswood End Cottages, Burley	Date	March 2018
Title	Existing First Floor Plan	Scale	1:50 @ A3
Drawn		Auth	

Drawing Number	Revision	
Y-MP-6290-18-SK03		

LHL Group Property and Construction Consultants
 The Chocolate Works Suite 2 Offices also in:
 Bishopthorpe Road The Riverside Building Harrogate
 York Livingston Road Newcastle Upon
 YO23 1DE Hasle Tyne
 HU13 0RZ Doncaster
 01904 690699 01482 215999
 www.lhlgroup.co.uk

HAZARD / ACTIVITY LEADING TO UNUSUAL, SIGNIFICANT OR UNACCEPTABLE RISKS DURING CONSTRUCTION ARE IDENTIFIED ON THIS DRAWING AS:


The list below identifies certain risks but does not cover all possible unusual etc situations which may be encountered during the construction process. It is also therefore the main contractor's responsibility to identify any further risks / hazards and take appropriate action.

Risks / Hazards particular to this drawing are listed below in numerical references, please refer to architectural risk register for further details:

#####

NOTES

1.  SECTION OF WALL TO BE REMOVED TO ALLOW WORKS TO FLOOR. WALLS REPLACED TO EXISTING POSITION ONCE NEW CONCRETE FLOOR LAID
2.  DUE TO AMOUNT OF SERVICES SECTION OF WALL TO BE SUPPORTED OFF FIRST FLOOR STRUCTURE. CONTRACTOR TO AGREE SUPPORT SYSTEM WITH C.A. PRIOR TO WORKS PROCEEDING. IT IS ANTICIPATED WALLS WILL BE 'HUNG' OFF FLOOR STRUCTURE.

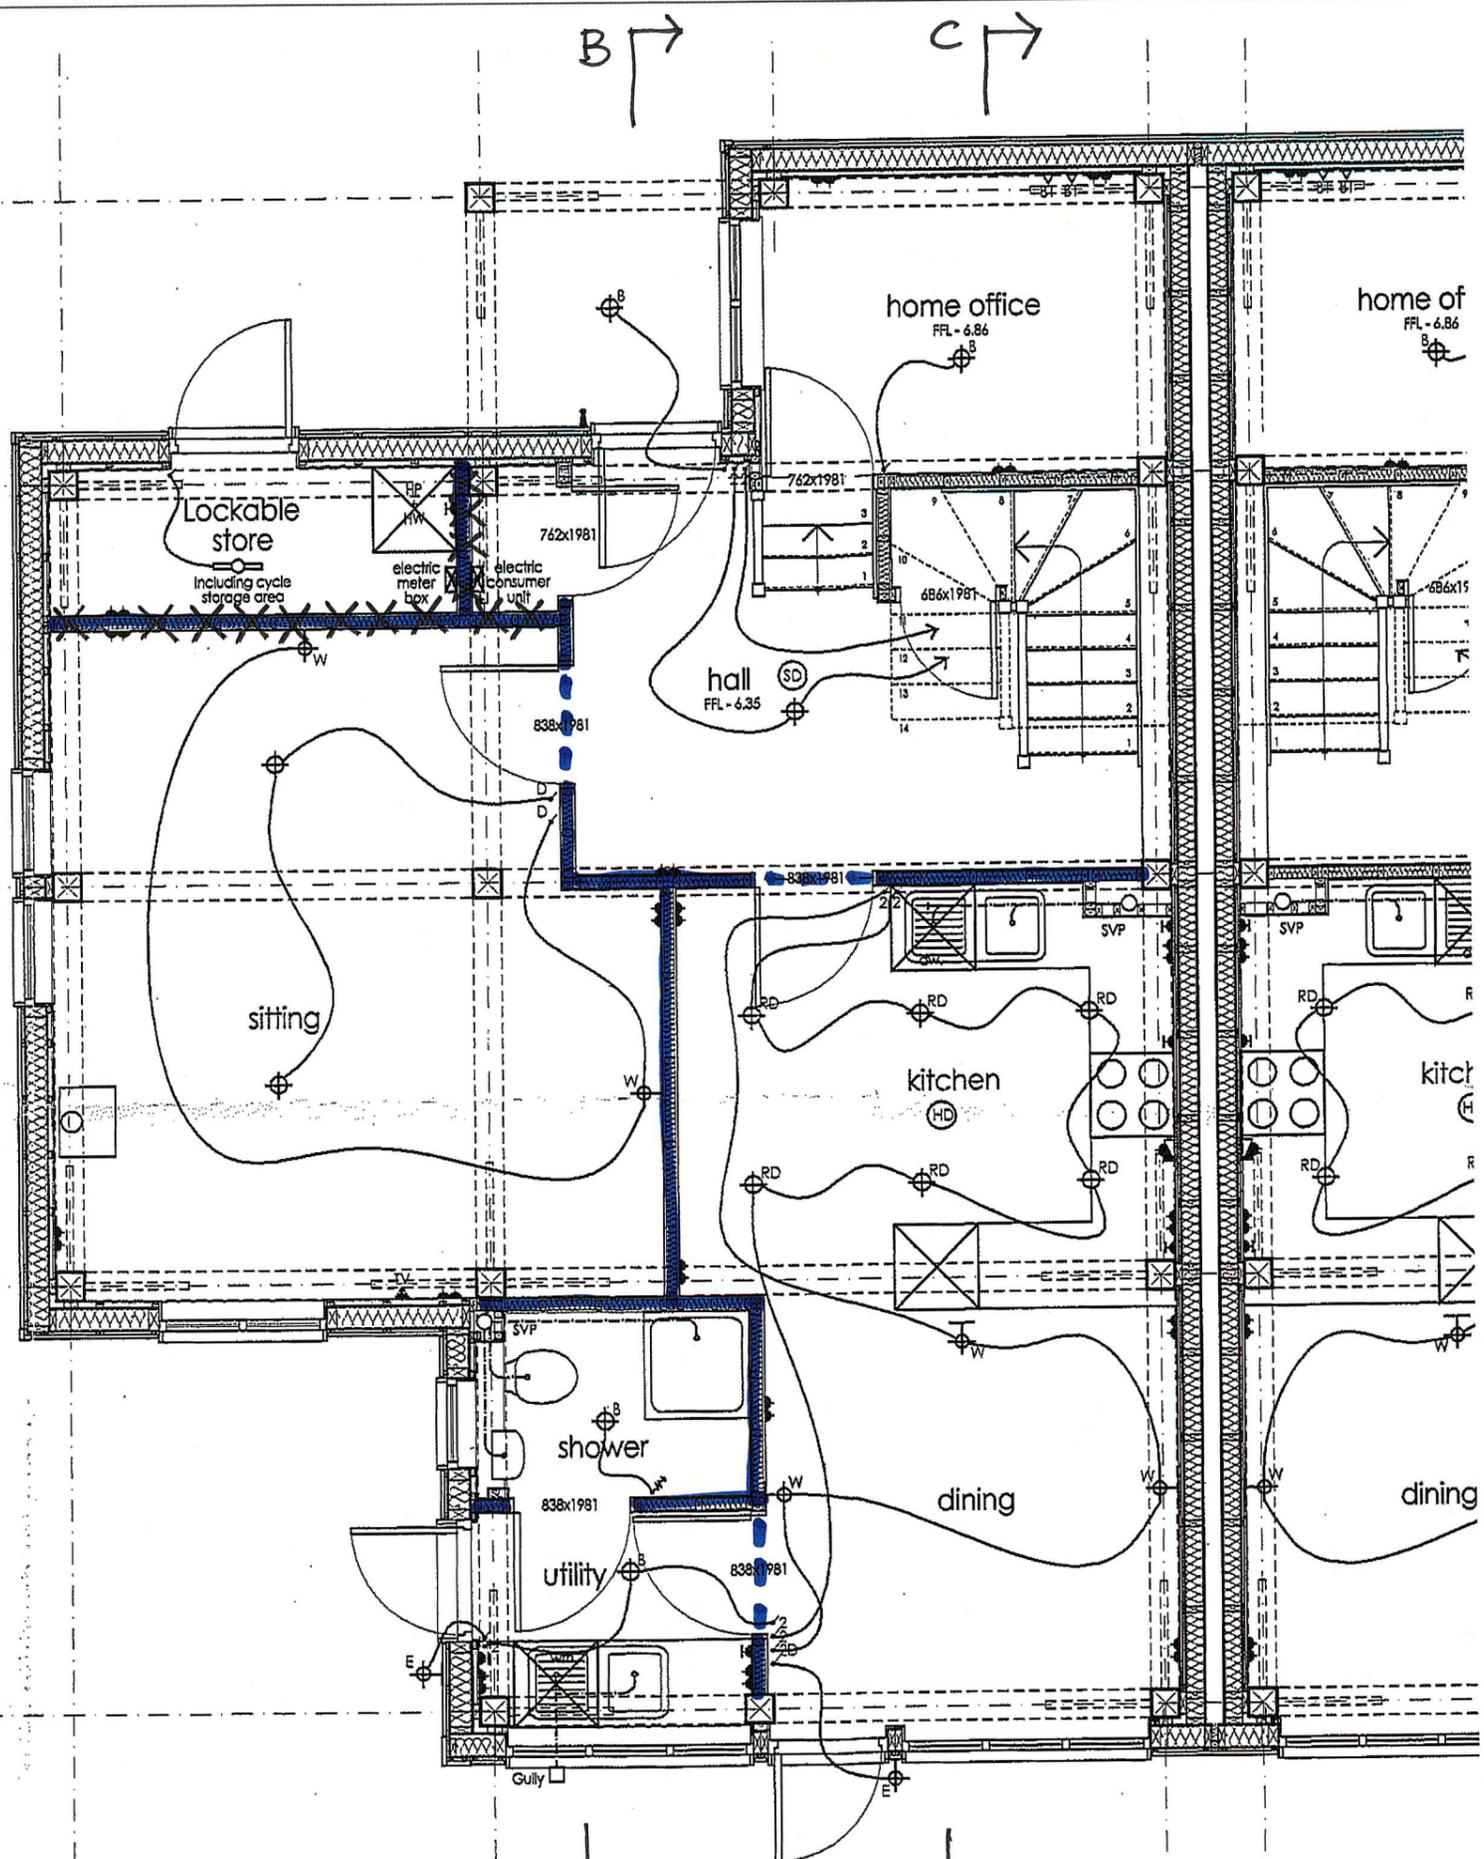

GROUND FLOOR PLAN

Rev	Date	Drawn	Description	Checked

Client	Forestry Commission	Issued From	York
Project	Underwood End Cottages, Burley	Date	March 2018
Title	Existing Ground Floor Plan	Scale	1:50 @ A3
Drawing Number		Drawn	
		Auth	

Y-MP-6290-18-SK02

LHL Group Property and Construction Consultants
 The Chocolate Works Suite 2 The Riverside Building
 Bishopthorpe Road Livingstone Road Harrogate
 York YO23 1DE Hesse HU13 0DZ Newcastle Upon Tyne
 Doncaster
 01904 690699 01482 215999
 www.lhlgroup.co.uk

