


PROPOSED SECOND FLOOR PLAN - 1:50

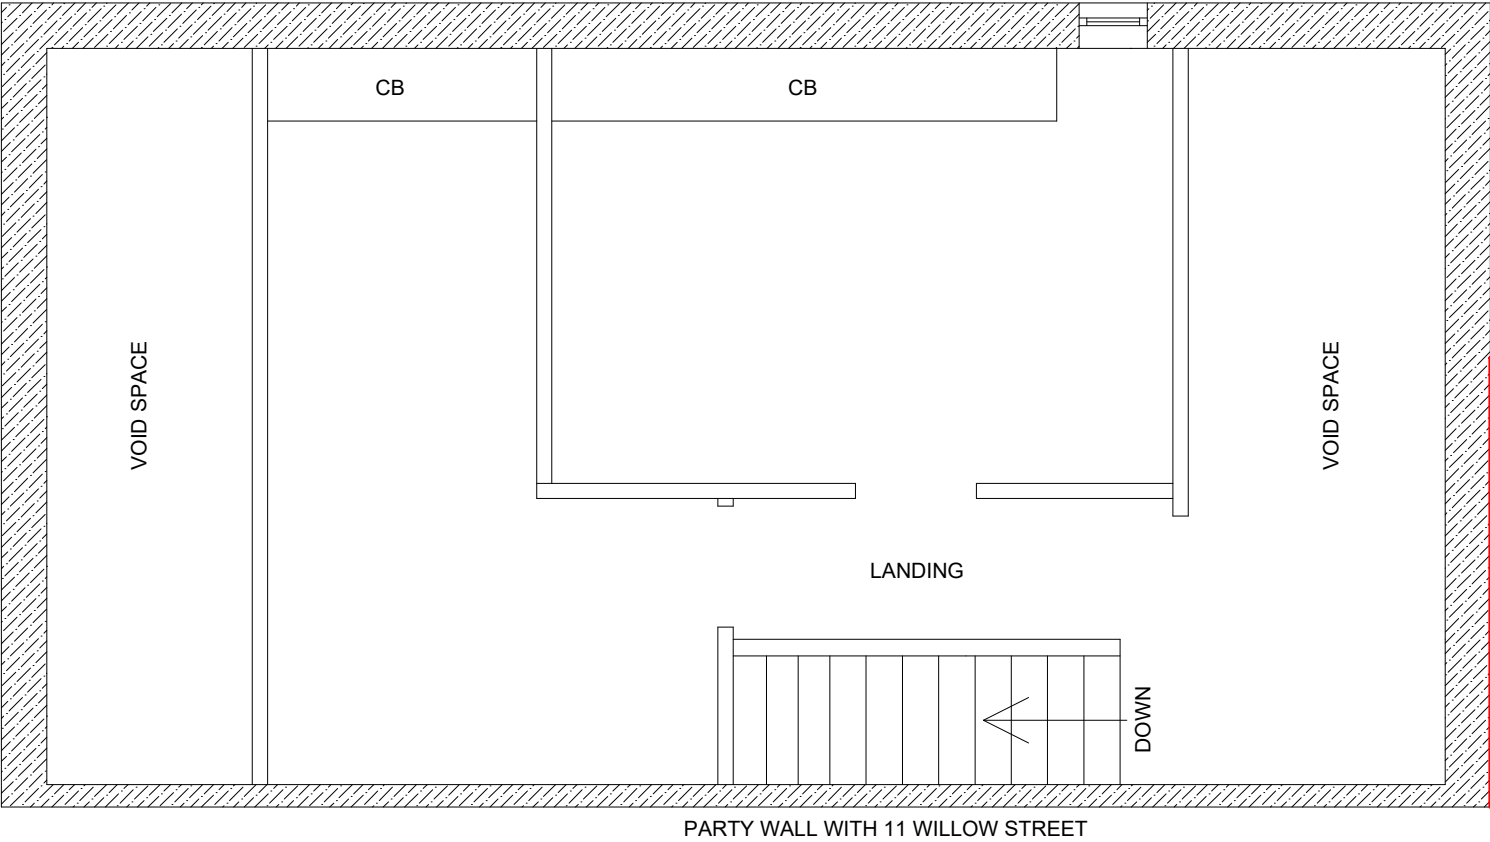

EXISTING SECOND FLOOR PLAN - 1:50

TO BE DEMOLISHED

ACSSurveyors

Chartered Surveyors, Property Consultation & Engineers

Lancashire Digital Technology Centre
Bancroft Road
Burnley
Lancashire
BB10 2TP

Tel: (01282) 872541

NOTES:

- 1. ALL SIZES APPROXIMATE
- 2. DO NOT SCALE OFF DRAWING
- 3. DRAWING TO BE READ WITH STRUCTURAL CALCULATIONS

PROJECT:
BUILDING CONVERSION

DATE:
27/06/2023

SCALE:
1:50 @A3

DRAWN/CHECKED:
PF/JS

SHEET:
5 OF 5

SITE:
13 WILLOW STREET
BURNLEY
BB12 0RE

DRAWING:
EXISTING / PROPOSED SECOND FLOOR
PLANS