
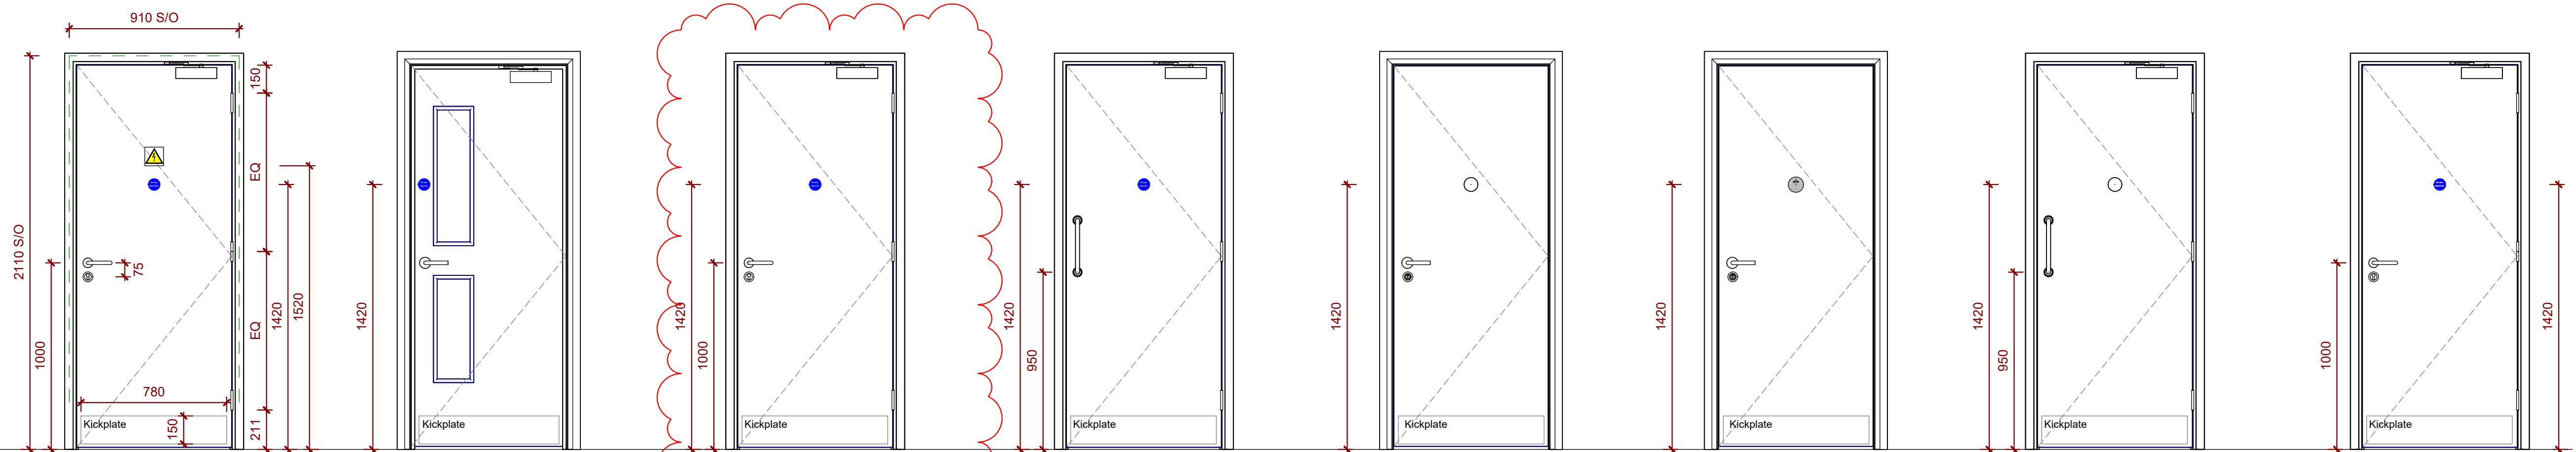


Door No.	Description	Door Panel Width	S/O Width	S/O Height	Thickness (mm)	Fire Rating
DF01	Internal Single Flush Doorset 2 x Vison Panel Door, Single Swing	826	910.0	2110.0	44	FD30s
DF02	Internal Single Flush Doorset, Single Swing	826	910.0	2110.0	44	FD30s
DF03	Internal Single Flush Doorset, Single Swing	826	910.0	2110.0	44	FD30s
DG01	Internal Single Flush Doorset, Single Swing	830	910.0	2100.0	54	FD60s
DG02	Internal Single Flush Doorset 2 x Vison Panel Door, Single Swing	826	910.0	2110.0	44	FD30s
DG03	Internal Single Flush Doorset, Single Swing	830	910.0	2100.0	54	FD60s
DG03	Frame only	926	1010.0	2110.0	44	n/a
DG04	Internal Single Flush Doorset, Single Swing	826	910.0	2110.0	44	FD30s
DG05	Internal Single Flush Doorset, Single Swing	826	910.0	2110.0	44	FD30s
DG06	Internal Single Flush Doorset, Single Swing	826	910.0	2110.0	44	n/a
DG07	Internal Single Flush Doorset, Single Swing	826	910.0	2110.0	44	n/a
DG08	Internal Single Flush Doorset, Single Swing	830	910.0	2100.0	54	FD60s
EXD01	Glazed Leaf and Half Door - Outward Opening, LPS 1175 (SR2)		1810.0	2115.0		n/a
EXD02	Steel Personnel Doorsets, LPS 1175 (SR2)	900/0	1000.0	2200.0	44	
EXD03	Double skinned insulated steel security roller shutter with 95 mm high slats		3000.0	2800.0		
EXD04	Double skinned insulated steel security roller shutter with 95 mm high slats		3000.0	2800.0		
EXD05	Double skinned insulated steel security roller shutter with 95 mm high slats		3000.0	2800.0		
EXD06	Steel Personnel Doorsets, LPS 1175 (SR2)	849/849	1800.0	2200.0	44	
EXD07	Steel Personnel Doorsets, LPS 1175 (SR2)	900/0	1000.0	2200.0	44	

 

### DOOR TYPE A

DG01

Forza Doors Ltd FD60s Flush timber doorset, paint grade finish complete with Forza pre assembled FD60 Hardwood frames.

**Ironmongery**  
Brand - Union  
1 x CE3F Overhead Door Closer – Silver  
3 x Grade 13 Hinges - silver  
Euro Profile Cylinder, supplied with 3 keys\* thumbturn internally  
1 x HD72 Sashlock – Satin Stainless Steel  
1 x Intumescent Kit for Sashlock  
2 x 1000 Series Return to Door Lever Handle – Satin Stainless Steel  
1 x "Fire Door Keep Locked" Sign – Metal sign reads "Fire Door Keep Shut" Screen printed on satin SS to outside face  
1 x Self Adhesive Electrical Hazard Sign  
2 x Euro profile Escutcheon – Satin Stainless Steel  
Satin stainless steel kick plate to both sides of door leaf, size as shown

### DOOR TYPE B

DG02, DF01

Forza Doors Ltd FD30s Flush timber doorset with vision panels, paint grade finish complete with Forza pre assembled FD30 Hardwood frames.

**Ironmongery**  
Brand - Union  
1 x CE3F Overhead Door Closer – Silver  
3 x Grade 13 Hinges - silver  
1 x Mortice Latch – Satin Stainless Steel  
1 x Intumescent Kit for mortice latch  
2 x "Fire Door Keep Shut" Signs – Metal sign reads "Fire Door Keep Shut" Screen printed on satin SS to outside face  
Satin stainless steel kick plate to both sides of door leaf, size as shown

### DOOR TYPE C

DG03, DG08

Forza Doors Ltd FD60s Flush timber doorset, paint grade finish complete with Forza pre assembled FD60 Hardwood frames.

**Ironmongery**  
Brand - Union  
1 x CE3F Overhead Door Closer – Silver  
3 x Grade 13 Hinges - silver  
Euro Profile Cylinder, supplied with 3 keys\* thumbturn internally. **Note DG03 & DG08 TO BE keyed Alike**  
1 x HD72 Sashlock – Satin Stainless Steel  
1 x Intumescent Kit for Sashlock  
2 X 1000 Series Return to Door Lever Handle – Satin Stainless Steel  
2 x Euro profile Escutcheon – Satin Stainless Steel  
2 x "Fire Door Keep Shut" Signs – Metal sign reads "Fire Door Keep Shut" Screen printed on satin SS to outside face  
Satin stainless steel kick plate to both sides of door leaf, size as shown

### DOOR TYPE D

DG04

Forza Doors Ltd FD60s Flush timber doorset, paint grade finish complete with Forza pre assembled FD60 Hardwood frames.

**Ironmongery**  
Brand - Union  
1 x CE3F Overhead Door Closer – Silver  
3 x Grade 13 Hinges - silver  
Euro Profile Cylinder – thumb turn internally  
1 x 305x76mm pull handle – Satin Stainless Steel finish  
1 x 305x76mm finger plate with push signage - satin finish  
2 x "Fire Door Keep Shut" Signs – Metal sign reads "Fire Door Keep Shut" Screen printed on satin SS to outside face  
Satin stainless steel kick plate to both sides of door leaf, size as shown

### DOOR TYPE E

DG05

Forza Doors Ltd FD30 Flush timber doorset, paint grade finish complete with Forza pre assembled FD30 Hardwood frames.

**Ironmongery**  
Brand - Union  
1 x CE3F Overhead Door Closer – Silver  
3 x Grade 13 Hinges - silver  
Euro Profile Cylinder – thumb turn internally  
bathroom indicator  
1 x HD72 Sashlock – Satin Stainless Steel  
1 x Intumescent Kit for HD72 Sashlock  
2 x "Fire Door Keep Shut" Signs – Metal sign reads "Fire Door Keep Shut" Screen printed on satin SS to outside face  
Satin stainless steel kick plate to both sides of door leaf, size as shown  
1 x Satin Stainless Steel Female WC symbol

### DOOR TYPE F

DG06

Forza Doors Ltd Flush timber doorset, paint grade finish complete with Forza pre assembled frames.

**Ironmongery**  
Brand - Union  
3 x Grade 13 Hinges - silver  
Euro Profile Cylinder – thumb turn internally  
bathroom indicator  
1 x HD72 Sashlock – Satin Stainless Steel  
2 x 1000 Series Return to Door Lever Handle – Satin Stainless Steel  
2 x Euro profile Escutcheon – Satin Stainless Steel  
Satin stainless steel kick plate to both sides of door leaf, size as shown  
1 x Satin Stainless Steel Shower symbol

### DOOR TYPE G

DG07

Forza Doors Ltd Flush timber doorset, paint grade finish complete with Forza pre assembled frames.


**Ironmongery**  
Brand - Union  
1 x CE3F Overhead Door Closer – Silver  
3 x Grade 13 Hinges - silver  
1 x 300mm Ø22mm pull handle – Satin Stainless Steel  
1 x 305x76mm finger plate with push signage - satin finish  
Satin stainless steel kick plate to both sides of door leaf, size as shown  
1 x Satin Stainless Steel Male WC symbol

### DOOR TYPE H

DF02, DF03

Forza Doors Ltd FD30s Flush timber doorset, paint grade finish complete with Forza pre assembled FD60 Hardwood frames.

**Ironmongery**  
Brand - Union  
1 x CE3F Overhead Door Closer – Silver  
3 x Grade 13 Hinges - silver  
Euro Profile Cylinder, supplied with 3 keys\* thumbturn internally.  
1 x HD72 Sashlock – Satin Stainless Steel  
1 x Intumescent Kit for Sashlock  
2 X 1000 Series Return to Door Lever Handle – Satin Stainless Steel  
1 x "Fire Door Keep shut" Sign – Metal sign reads "Fire Door Keep Shut" Screen printed on satin SS to outside face  
2 x Euro profile Escutcheon – Satin Stainless Steel  
Satin stainless steel kick plate to both sides of door leaf, size as shown

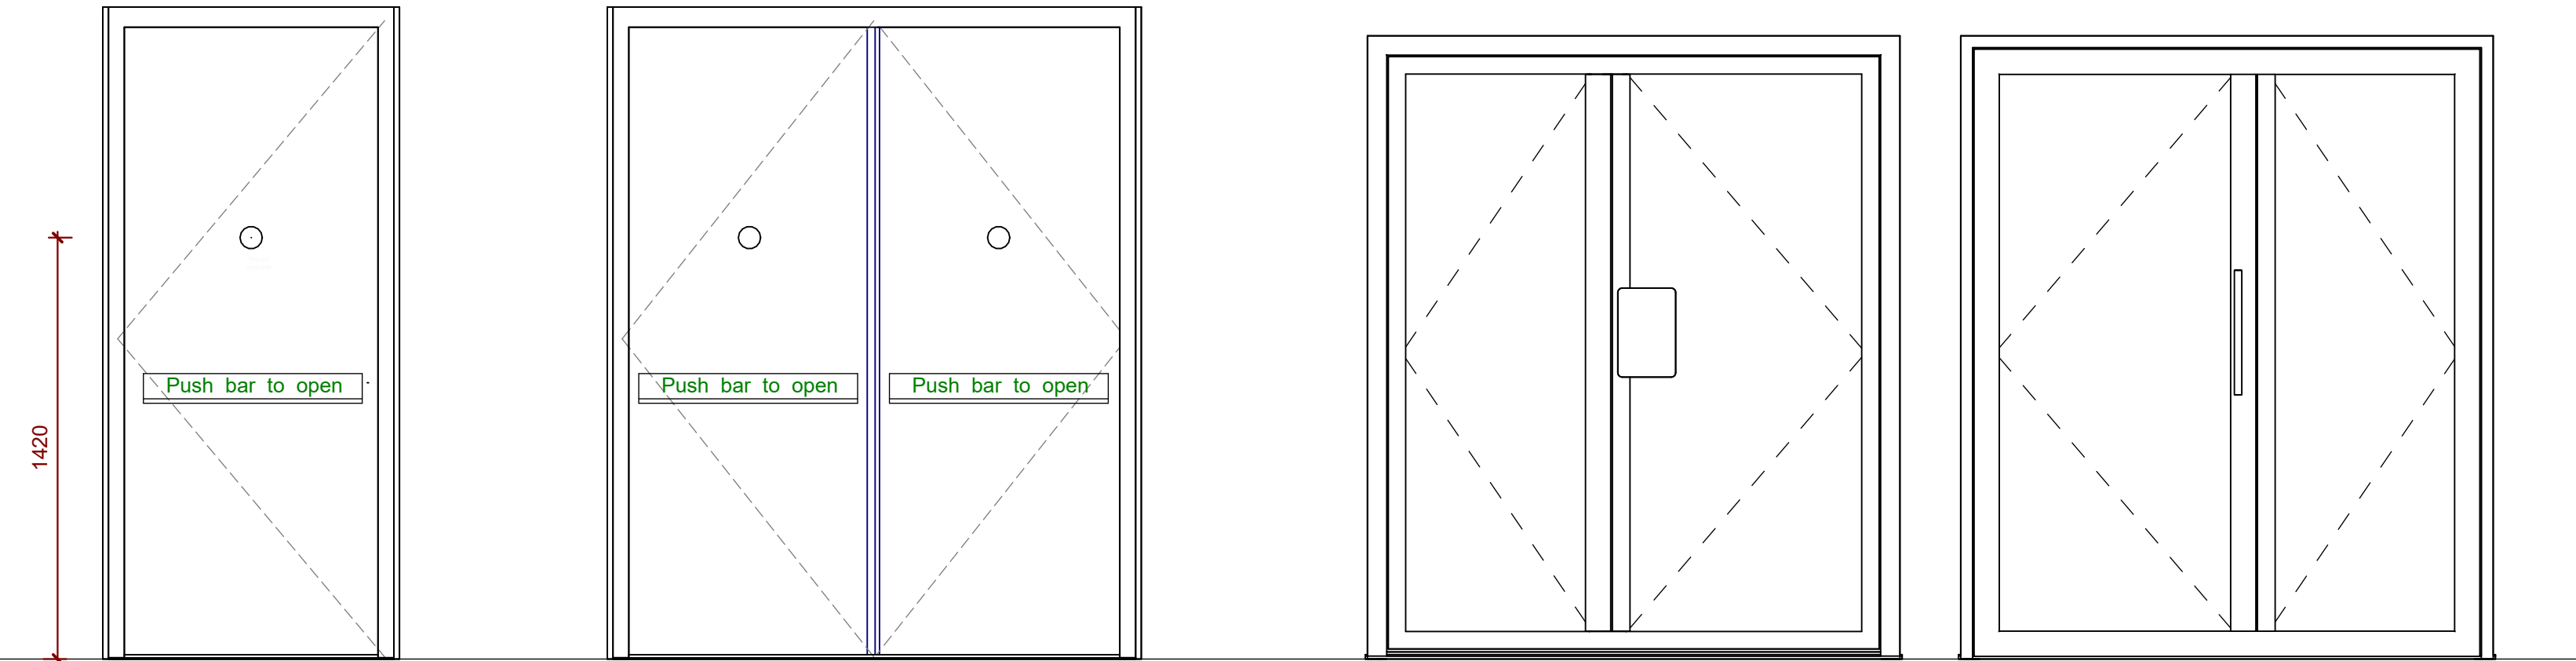

### DOOR TYPE F

EXD02, EXD01 (Store Building)

Strongdor Securidor S2 44mm doors to LPS 1175 (SR2) single variant.  
Polyester powder coated finish, colour TBC  
Ironmongery: Mico Modular and MSR Tindall hardware for personnel and fire exit requirements  
Leading edge to have Integral security Astragal  
12.7mm Aluminium Threshold  
4No (per leaf) Stainless steel dog bolt hinges (Matt Silver Finish)  
Weather seals to all sides  
Fire exit signage "Push Bar to Open" - Internal, signage "Fire Exit Keep Clear" - External  
U Value: - 1.6 W/m²K

### DOOR TYPE G


EXD06

Strongdor Securidor S2 44mm doors to LPS 1175 (SR2) double variant.  
Polyester powder coated finish, colour TBC  
Ironmongery: Mico Modular and MSR Tindall hardware for personnel and fire exit requirements  
Leading edge to have Integral security Astragal  
12.7mm Aluminium Threshold  
4No (per leaf) Stainless steel dog bolt hinges (Matt Silver Finish)  
Weather seals to all sides  
Fire exit signage "Push Bar to Open" - Internal, signage "Fire Exit Keep Clear" - External  
U Value: - 1.6 W/m²K

### DOOR TYPE H

EXD01

Glazed entrance door - Neos Protect Ltd outward opening  
Leaf & Half fully glazed doorset.  
Secured by Design standard (STS202 BR2) for communal entrances.  
Polyester powder coated finish, colour TBC  
U Value: - 1.6 W/m²K min.

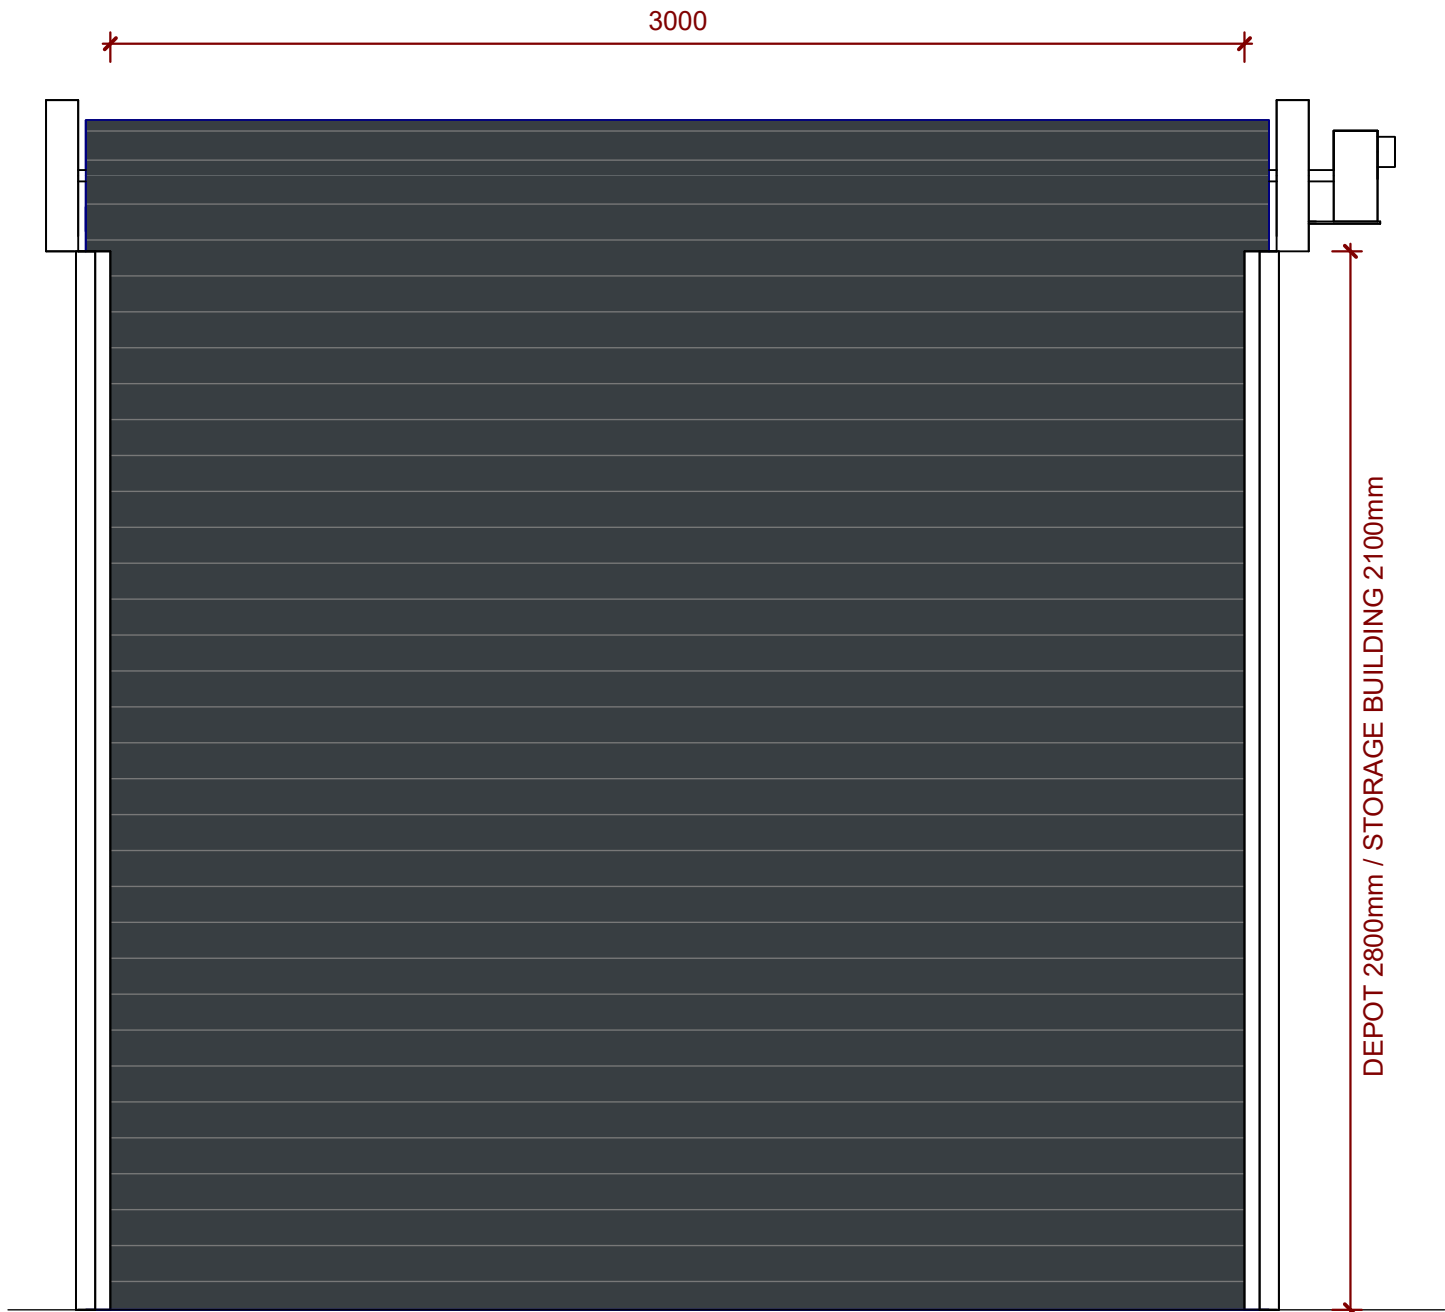

### DOOR TYPE J

EXD03, EXD04, EXD05, EXD02, EXD03 (Store Building)

Roché i95 insulated steel security roller shutter door. Double skinned steel with polyurethane foam insulating core, 95 mm in height. Bottom slat: Polyester powder coated aluminium with weather seal.  
Certified to LPS1175 Security Rating 2  
Refer to drawing for opening sizes  
Face fixed to PFC structural frame.  
Finish: - Powder coated finish, colour TBC

DISCLAIMER NOTES:

DO NOT SCALE THIS DOCUMENT - USE FIGURED DIMENSIONS ONLY

ALL DIMENSIONS MUST BE CHECKED ON SITE PRIOR TO COMMENCEMENT OF ANY RELATED WORKS.

THIS DOCUMENT IS COPYRIGHT OF THE ORIGINATOR, IT MUST NOT BE ALTERED, REPRODUCED OR DISTRIBUTED WITHOUT PRIOR CONSENT.

THIS DOCUMENT MUST BE READ IN CONJUNCTION WITH ALL SUPPORTING DOCUMENTS PRODUCED BY THE ORIGINATOR AND OTHER PROJECT DISCIPLINES.

OS MAPPING OBTAINED FROM PROMAP LICENCE No. 100022432  
REPRODUCED BY BERRYS UNDER OS LICENCE No. 100003668

THIS MODEL IS SUPPLIED FOR INFORMATION AND COORDINATION PURPOSES ONLY, AND CANNOT BE RELIED UPON FOR ACCURATE CONSTRUCTION, SPECIFICATION, OR COMMERCIAL INFORMATION - THIS SHOULD BE OBTAINED FROM THE SUPPORTING PROJECT DOCUMENTATION

NORTH POINT:

RIBA  
Chartered Practice

ORIGINATING OFFICE

BERRYS  
42 HEADLANDS  
KETTERING  
NORHAMPTONSHIRE  
NN15 7HR  
01536 412464

www.berrys.uk.com

A	DG03,DG08 locks added	TH	DH	12/09/25
REV	DESCRIPTION	BY	CHKD	DATE

BERRYS

STATUS:

TENDER

CLIENT:

WITNEY TOWN COUNCIL

PROJECT:

WEST WITNEY SPORTS GROUND -  
NEW DEPOT

TITLE:

DOOR SCHEDULE

SCALE @ A1: 1 : 20	MODELLED BY: XX	CHECKED BY: XX	DATE: 00/00/00
-----------------------	--------------------	-------------------	-------------------

DRAWING No:	PROJECT:	ORG:	LEVEL:	TYPE:	DIS:	NUMBER:	REV:
KA53125	BRY	XX	SC	A	0800	A	