




EXISTING PART SITE PLAN ON BUND
Scale 1:100

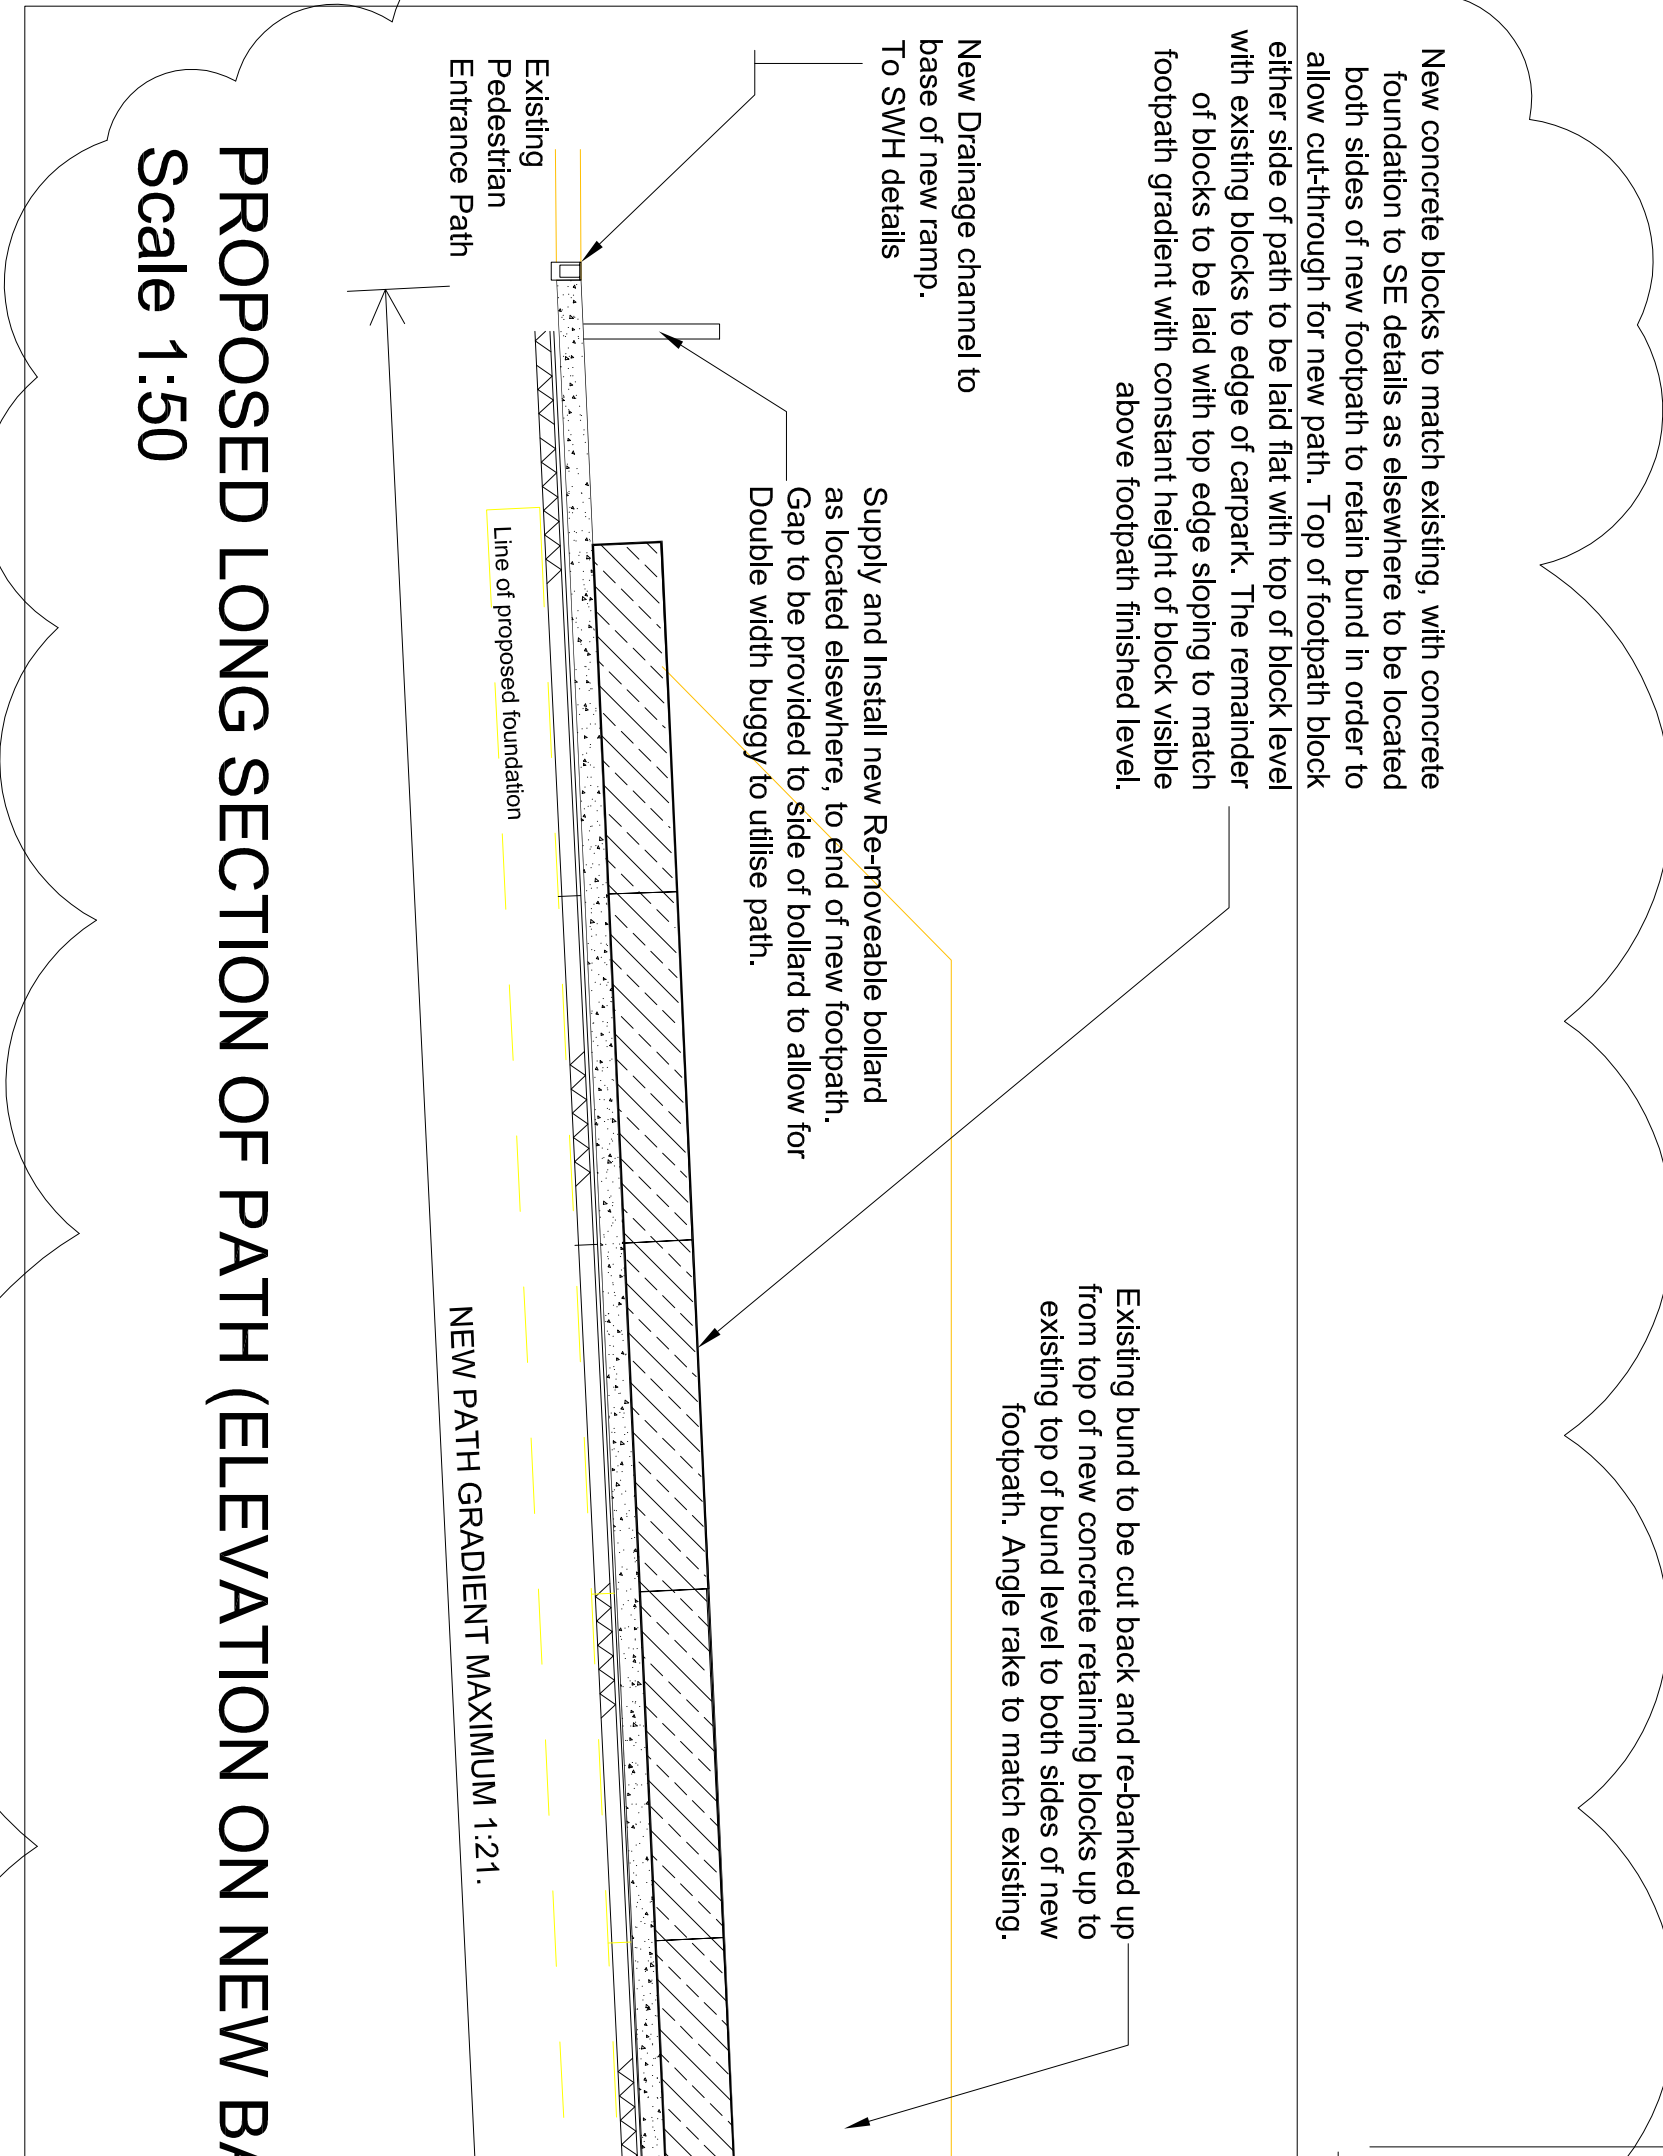

PROPOSED LONG SECTION OF PATH (ELEVATION ON NEW BARRIERS)
Scale 1:50

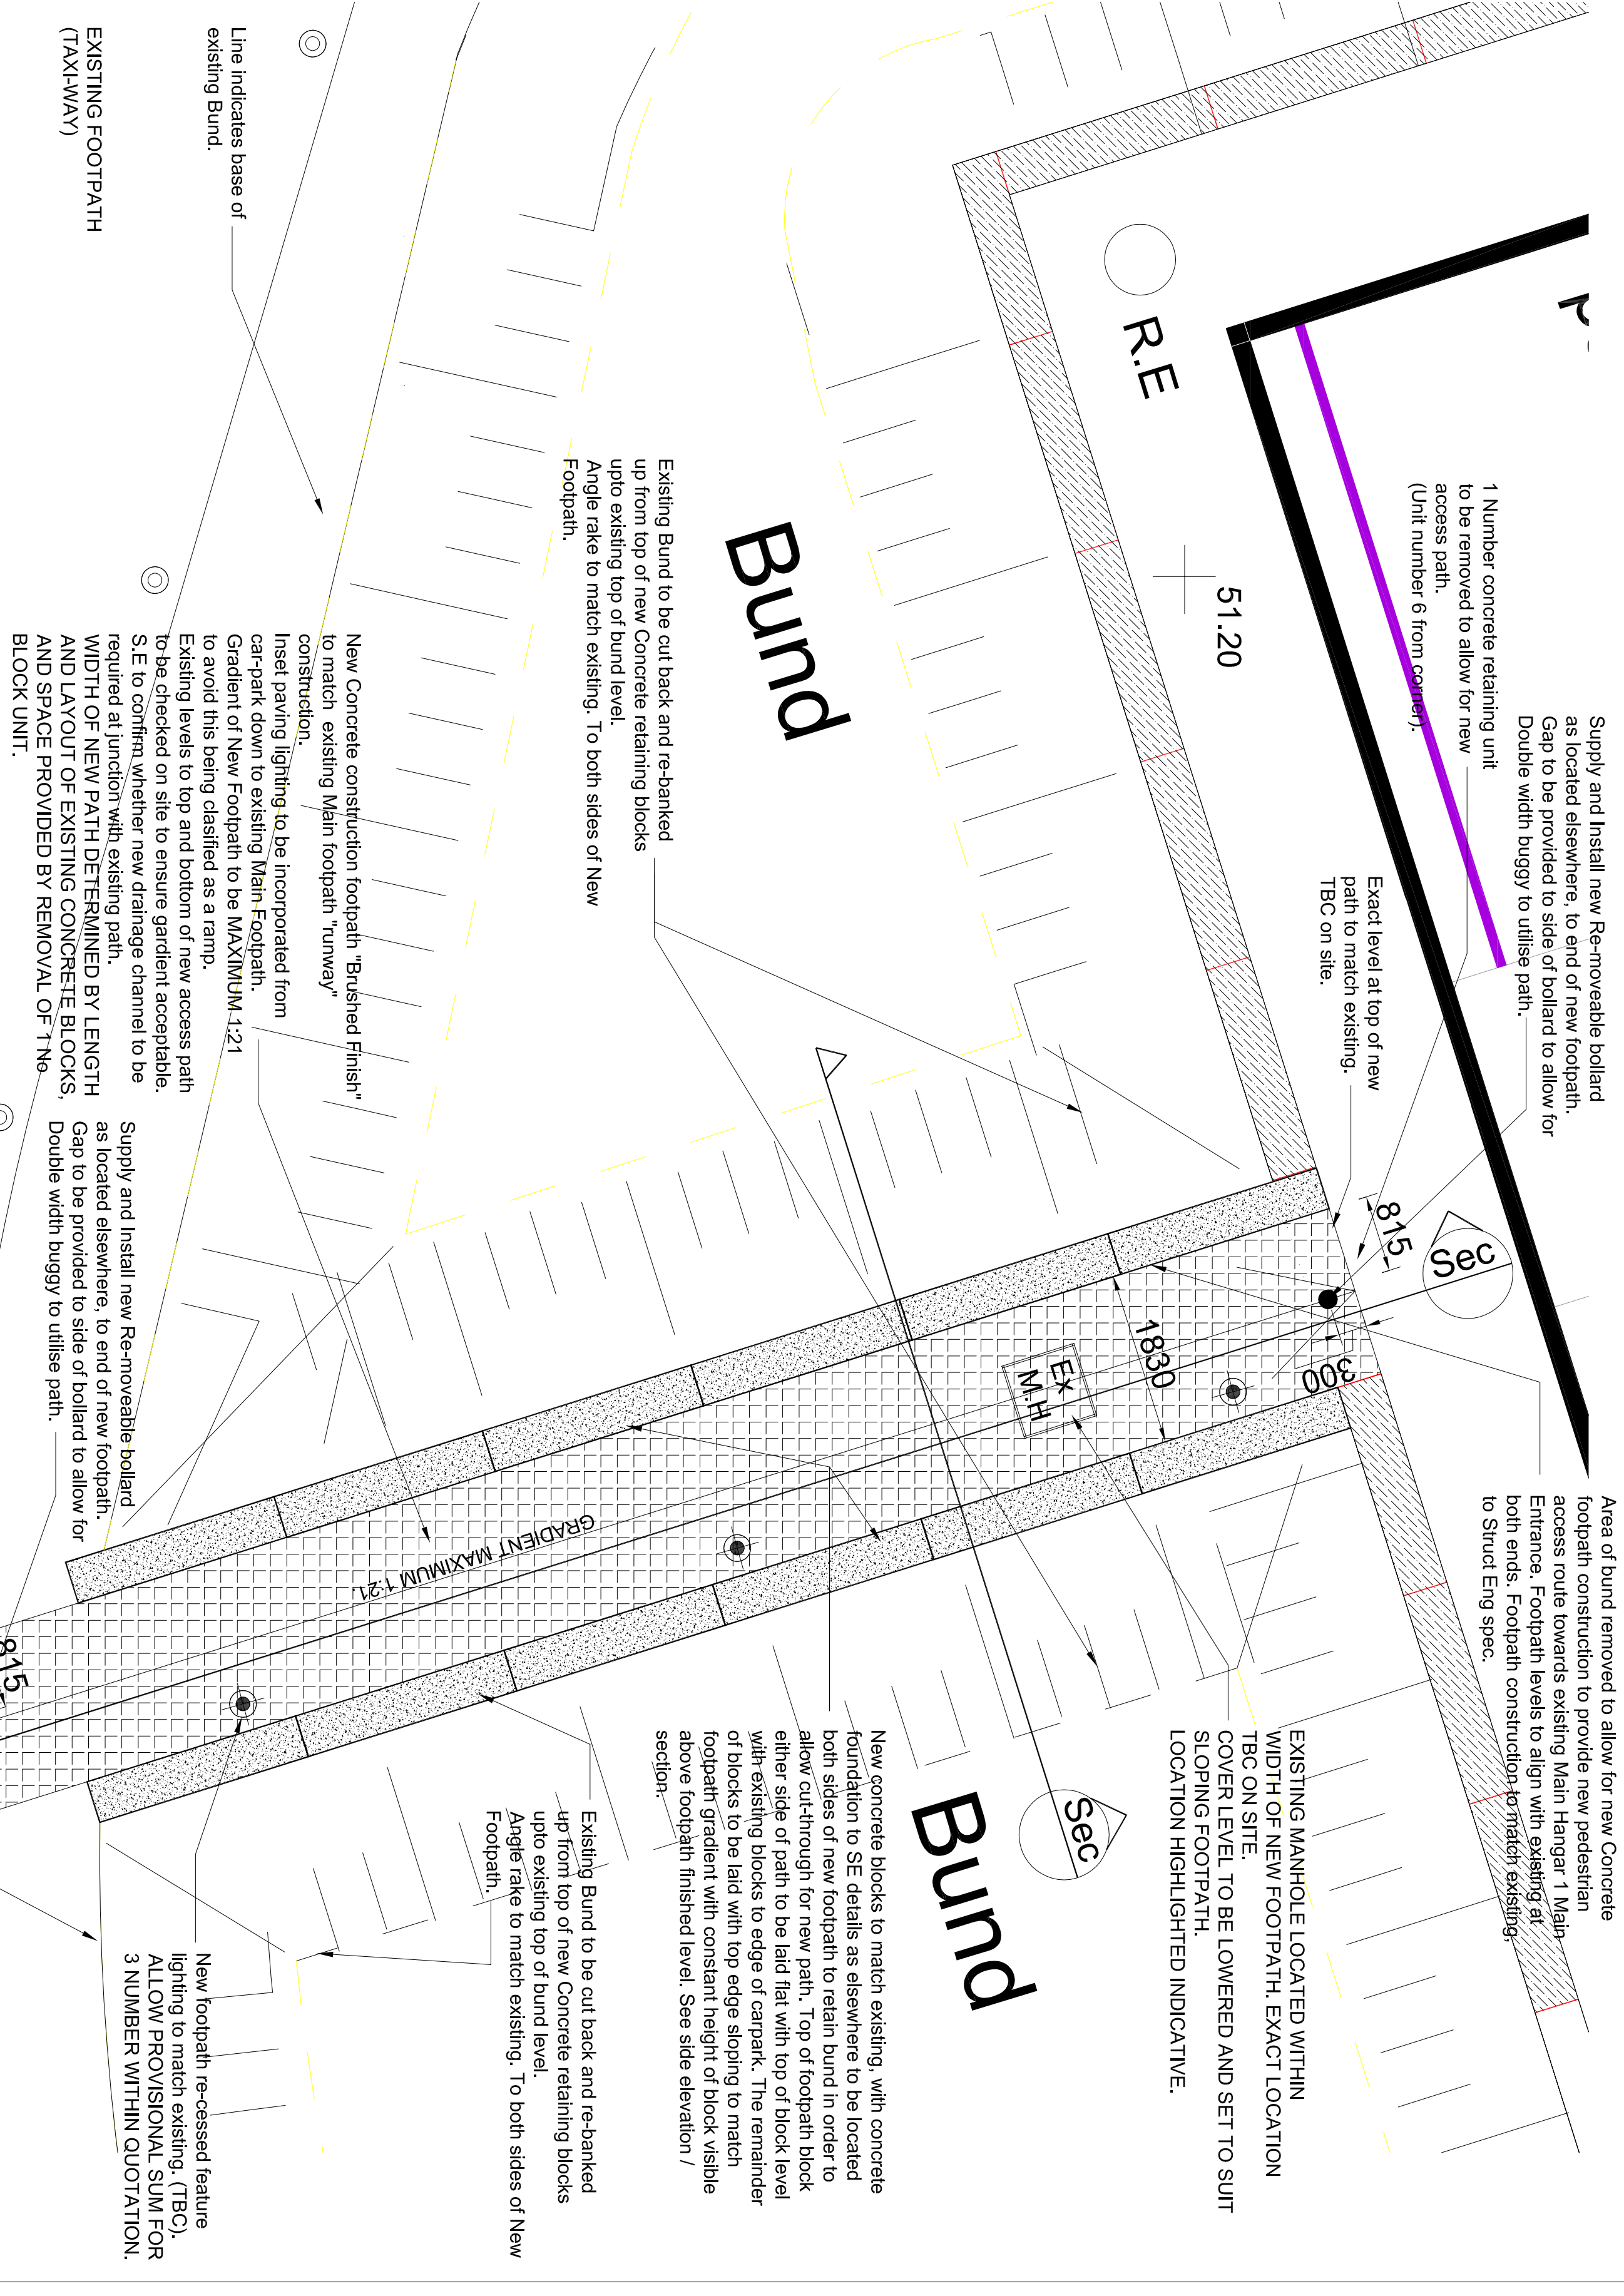

PROPOSED PART SITE PLAN ALTERATIONS TO BUND + NEW PATH.
Scale 1:50

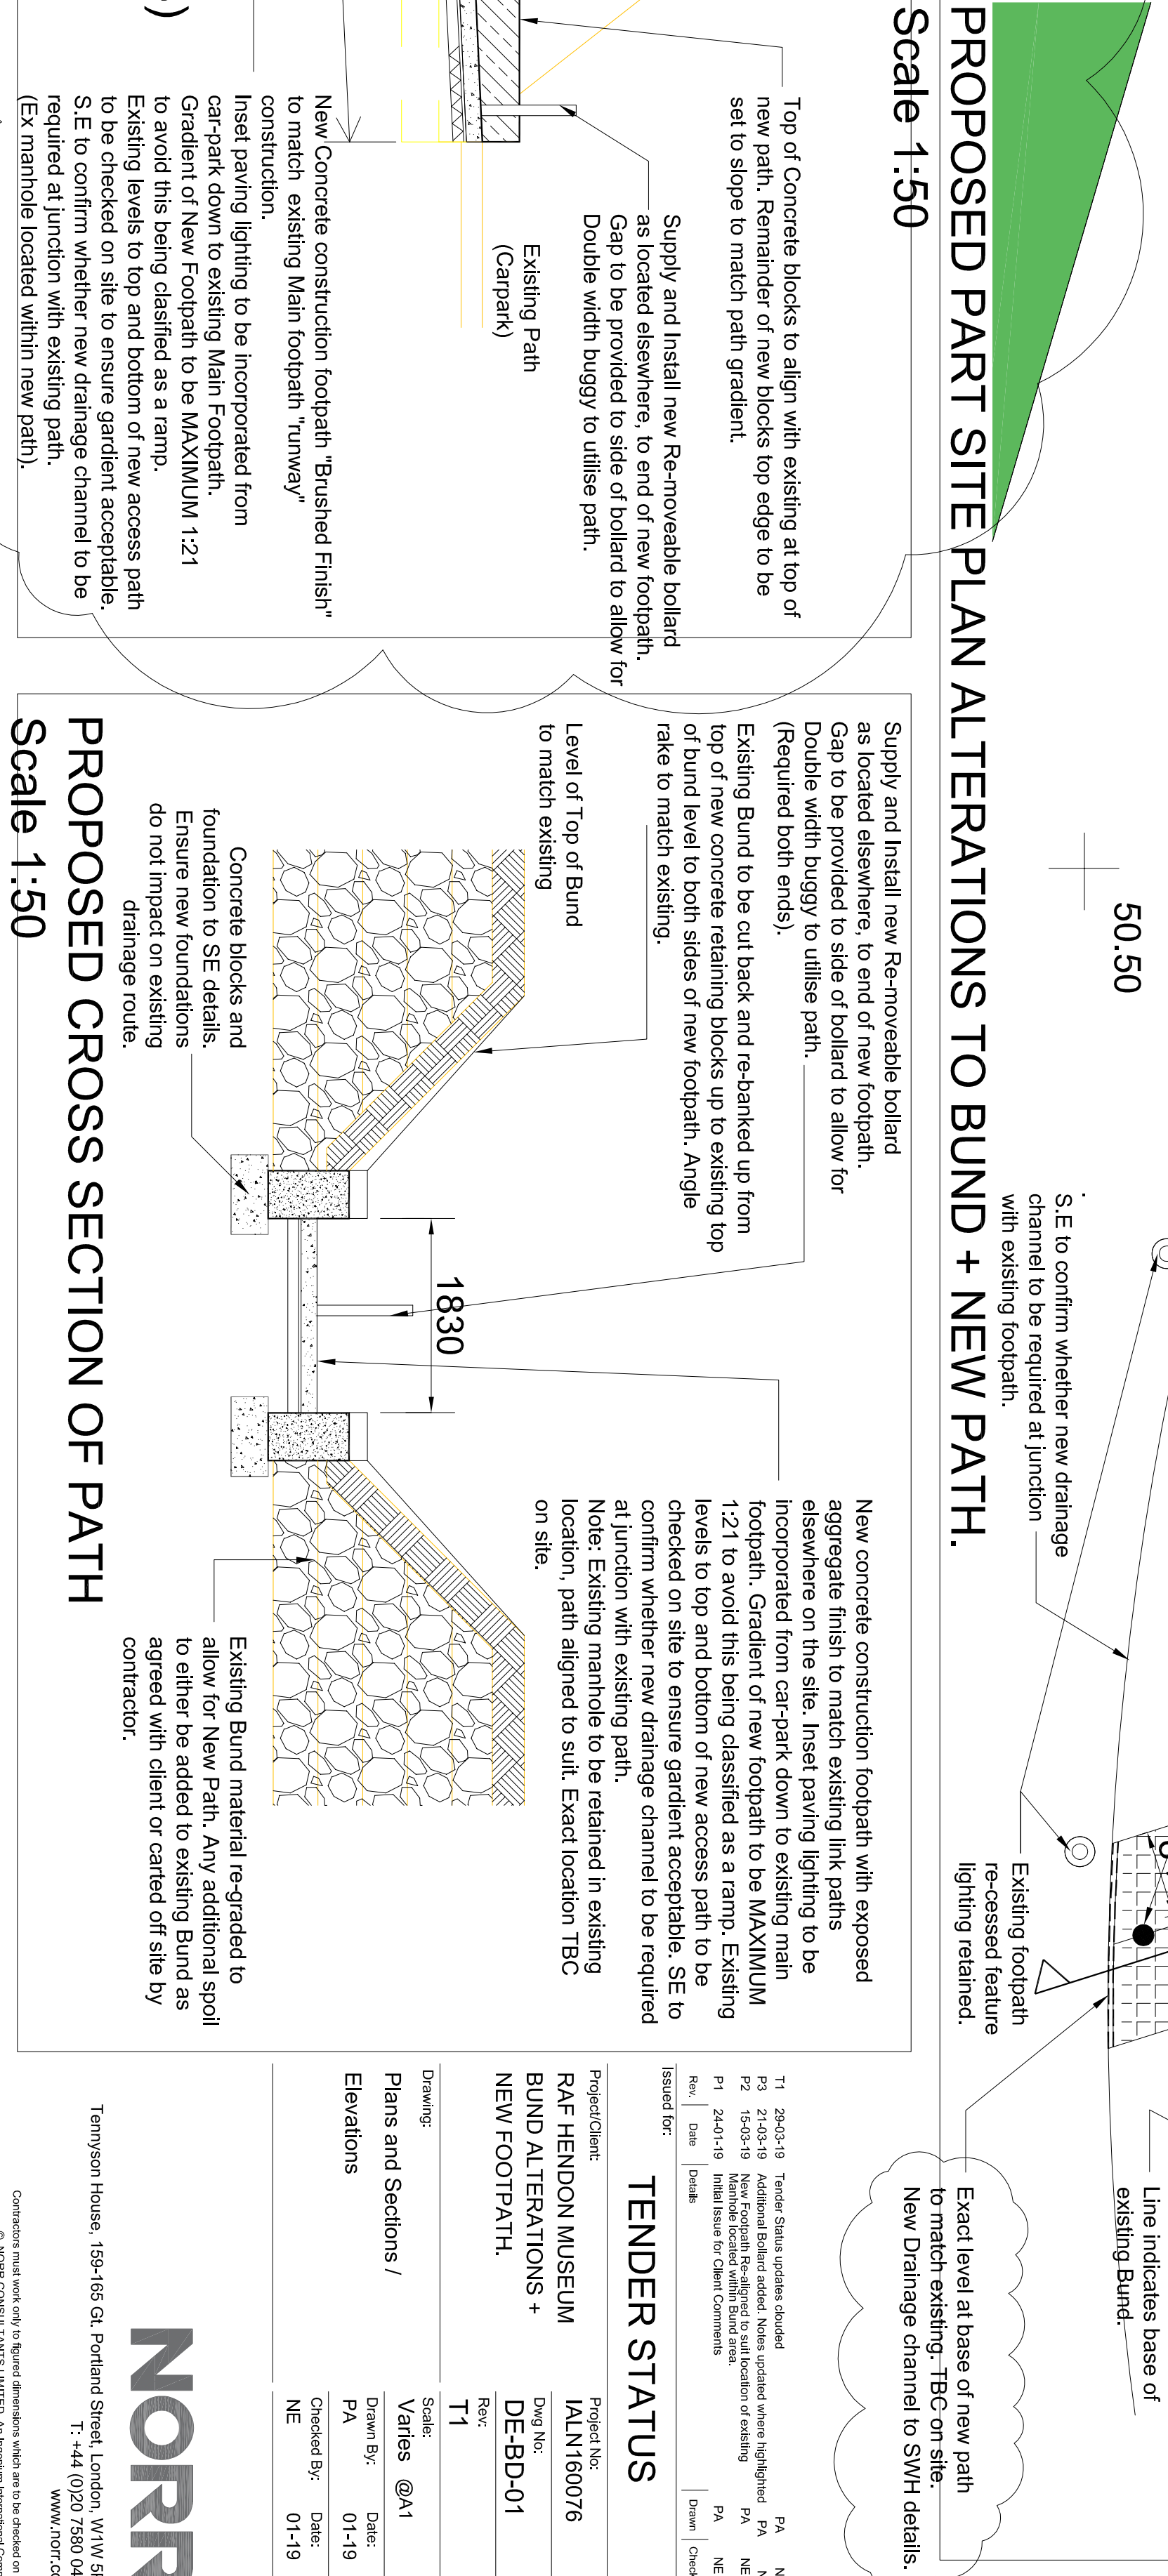

PROPOSED CROSS SECTION OF PATH
Scale 1:50