




Existing Ground Floor Plan

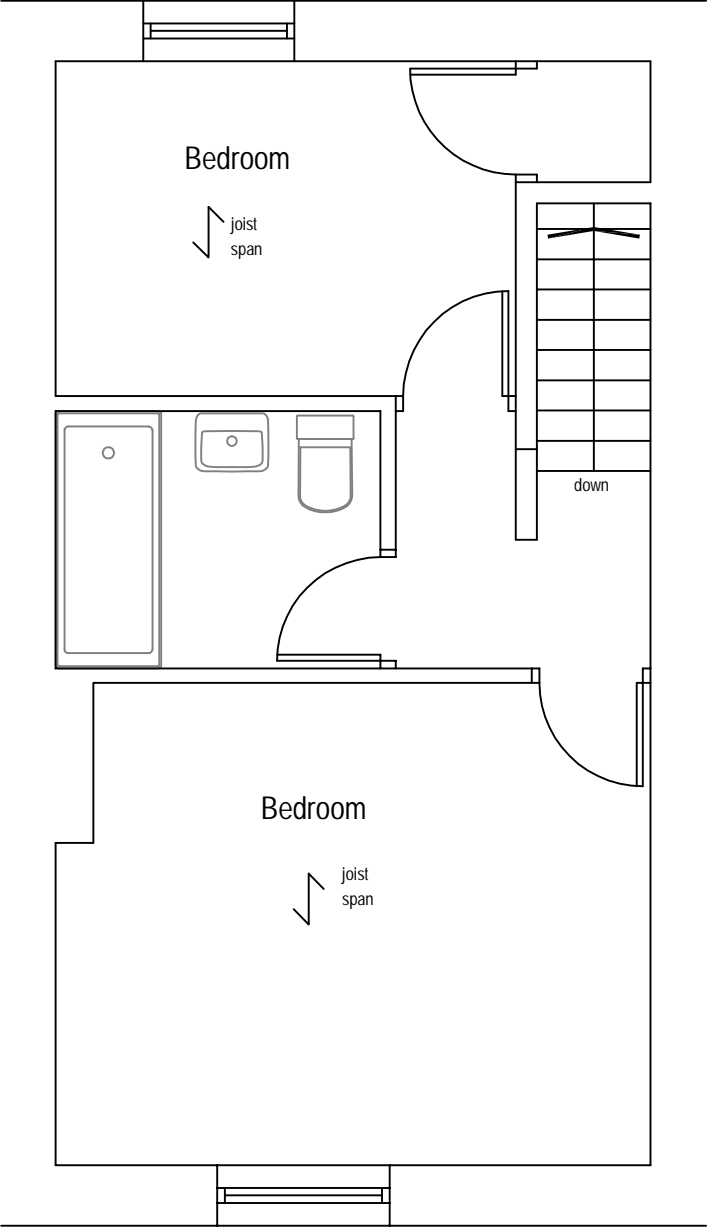

Existing First Floor Plan

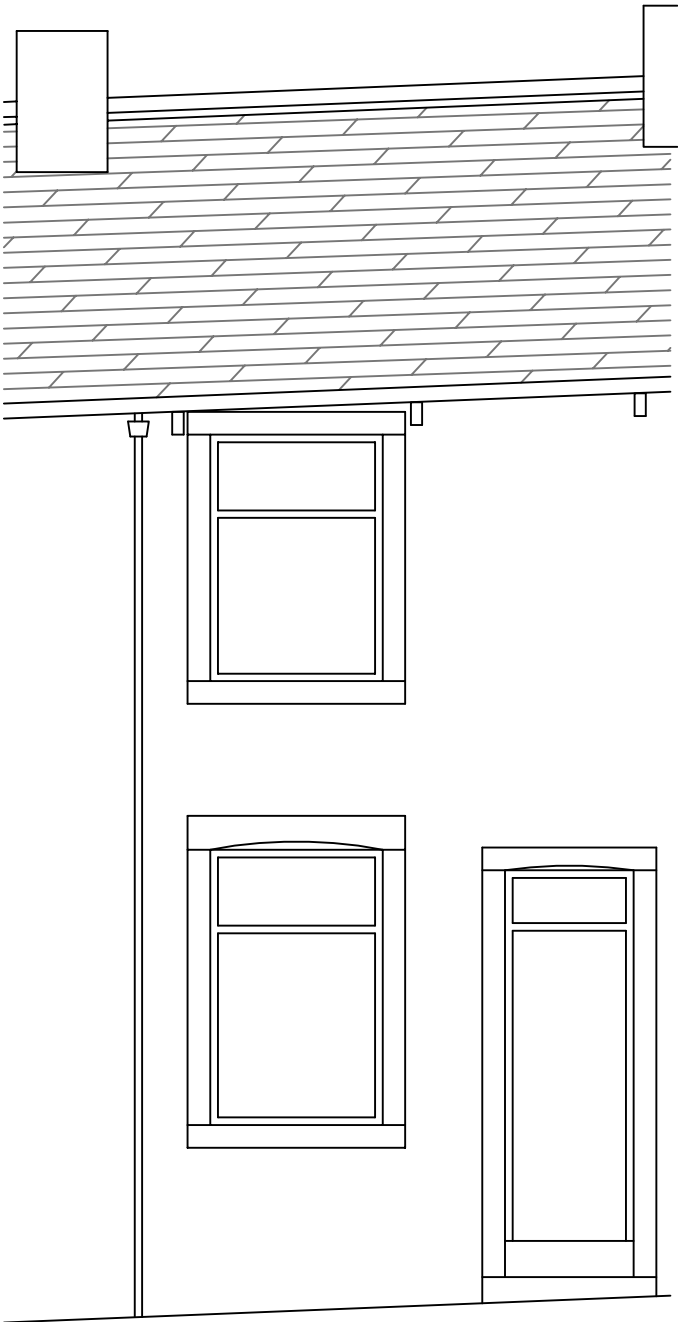

Existing Front Elevation

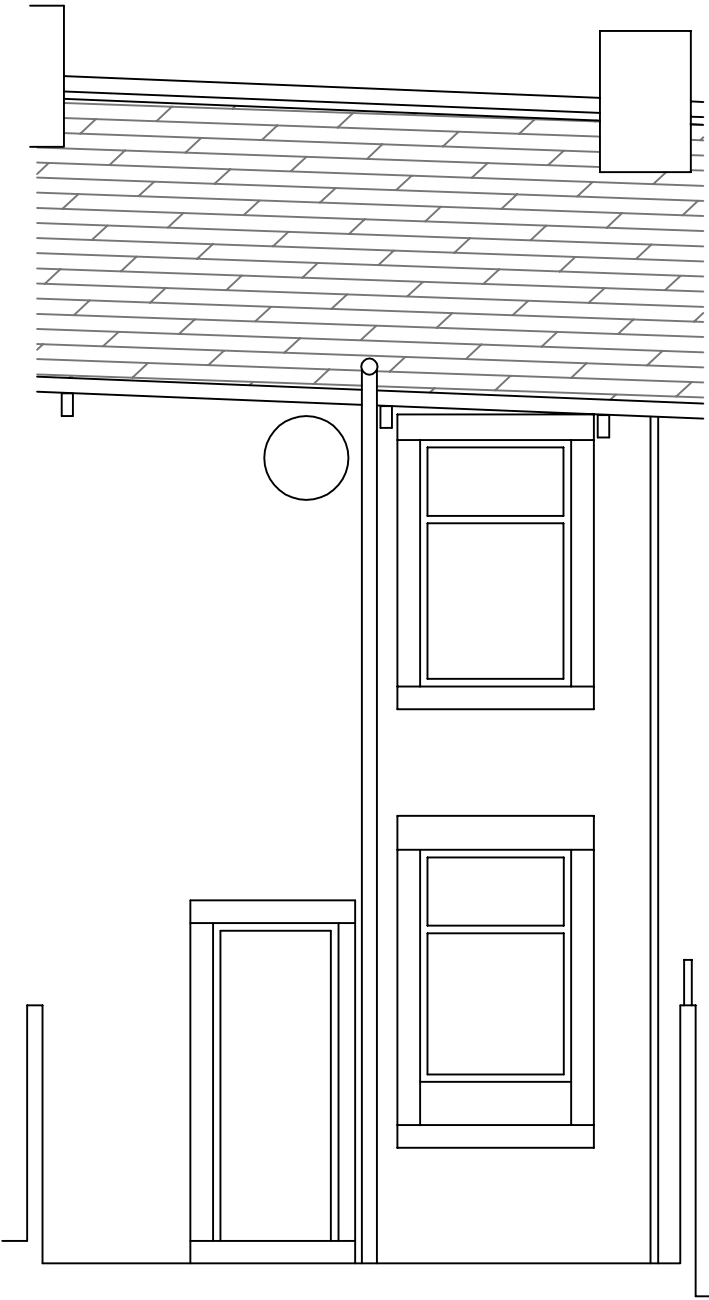

Existing Rear Elevation

Project Alterations / Refurbishment 26 Pritchard Street, BURNLEY		
Client Burnley Borough Council		
Description Existing layout		Drawn CW
Scale 1:50 @ A3	Date Sept 2022	Drawing No 617/01