




NORTH ELEVATION

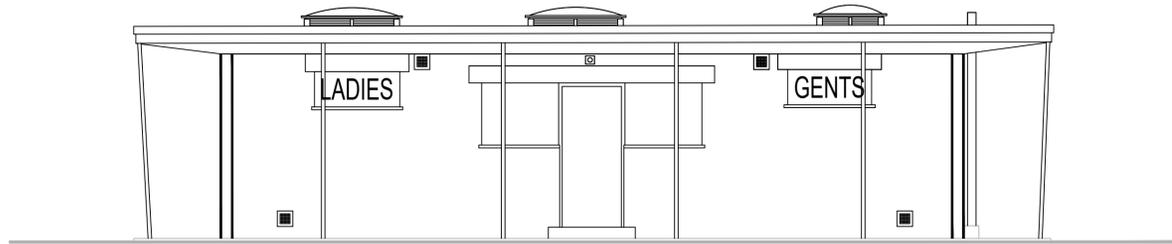


EAST ELEVATION



WEST ELEVATION

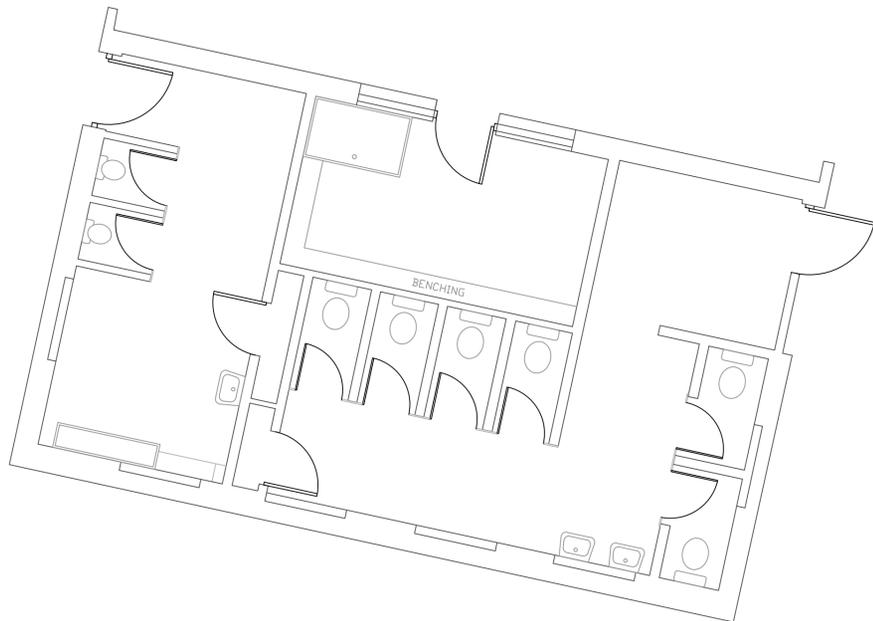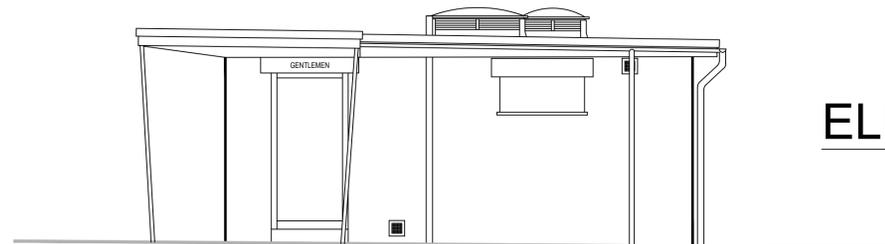

SOUTH ELEVATION

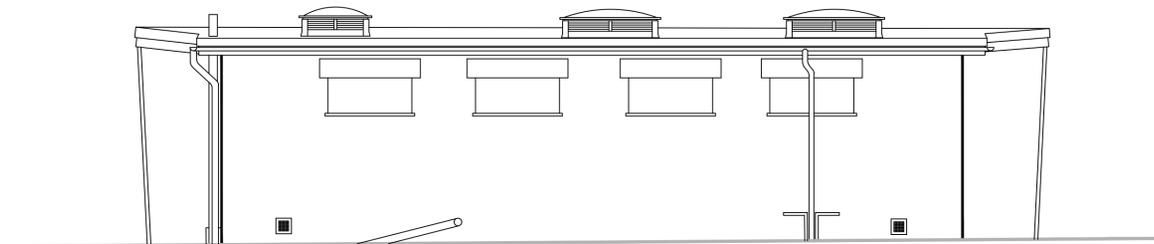

The copyright in this drawing is vested in Dorset Property, Dorset County Council and may not be reproduced without express permission.

Notes and Revisions 15

This map is based upon Ordnance Survey material with the permission of Ordnance Survey on behalf of the Controller of Her Majesty's Stationery Office.

© Crown Copyright 2009. Unauthorised reproduction infringes Crown copyright and may lead to prosecution or civil proceedings.

© Dorset County Council. LA 100019790. 2013.

King Georges Toilet Block Refurbishment - Existing - 1:50

Tender Issue Drawings			
Dorset County Council 			
Enabling communities in Dorset to thrive, now and for the future			
Dorset Property Princes House, Princes Street, Dorchester, Dorset DT1 1TP Telephone: 01305 225200, Facsimile: 01305 221919			
Architects • Engineers • Project Managers Clerks of Works • CDM Coordinators • Surveyors			
Client Swanage Town Council			
Job Title Refurbishment of Toilets Swanage Town Hall, High Street, Swanage BH19 2NZ			
Drawing Title King Georges - Existing Main Beach Car Park, Swanage, Dorset BH19 1PW			
Scale 1:50 @ A1	Date Sept 2017	Drawn By JPL	Filename
Property ref	Prims No 005927	Drawing No KG001	Revision